

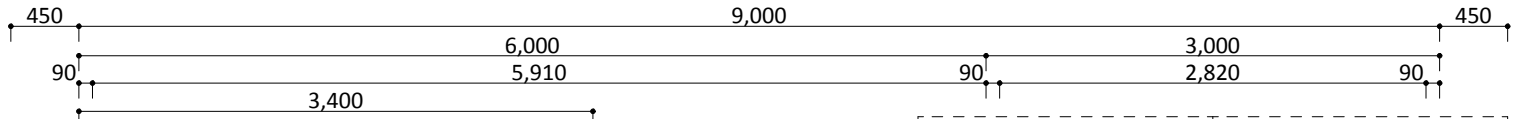


NORTH ELEVATION

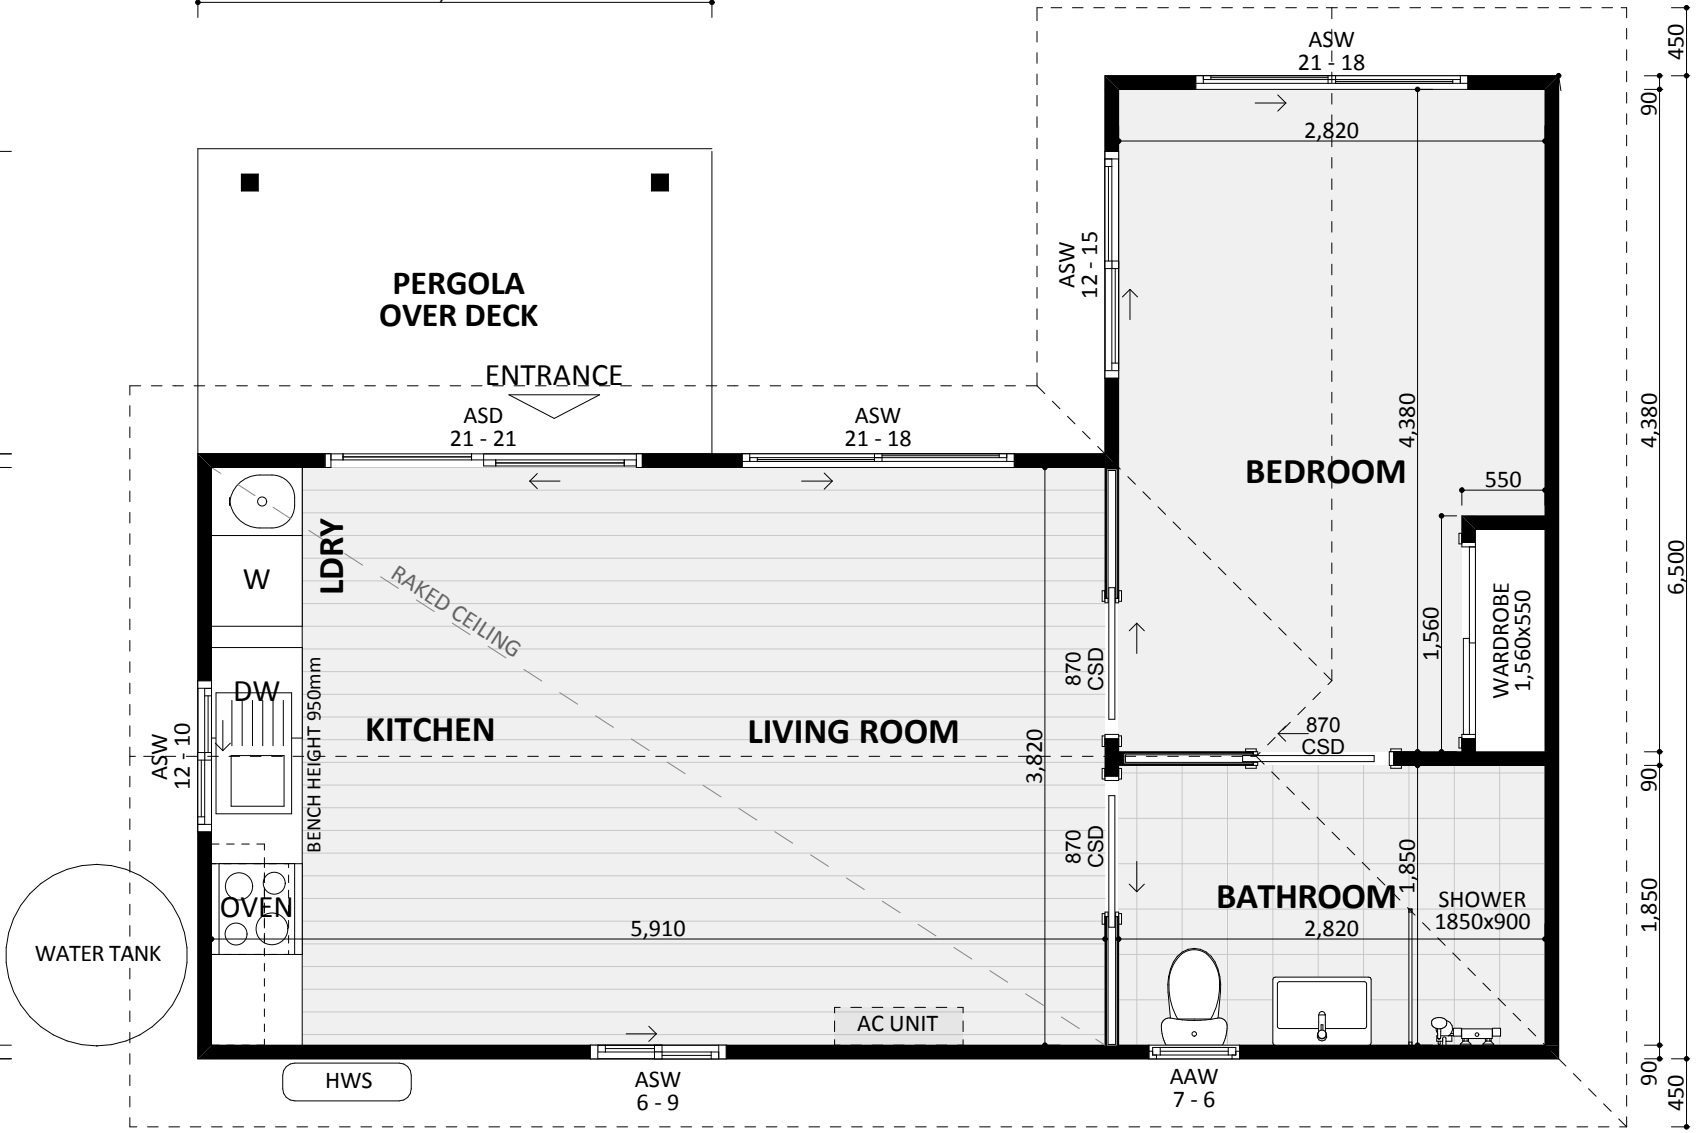

WEST ELEVATION

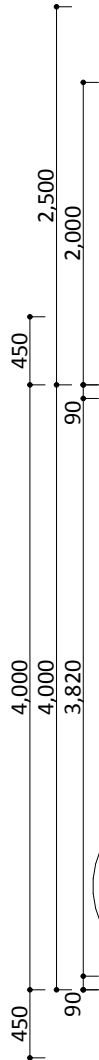

EAST ELEVATION



SOUTH ELEVATION

