




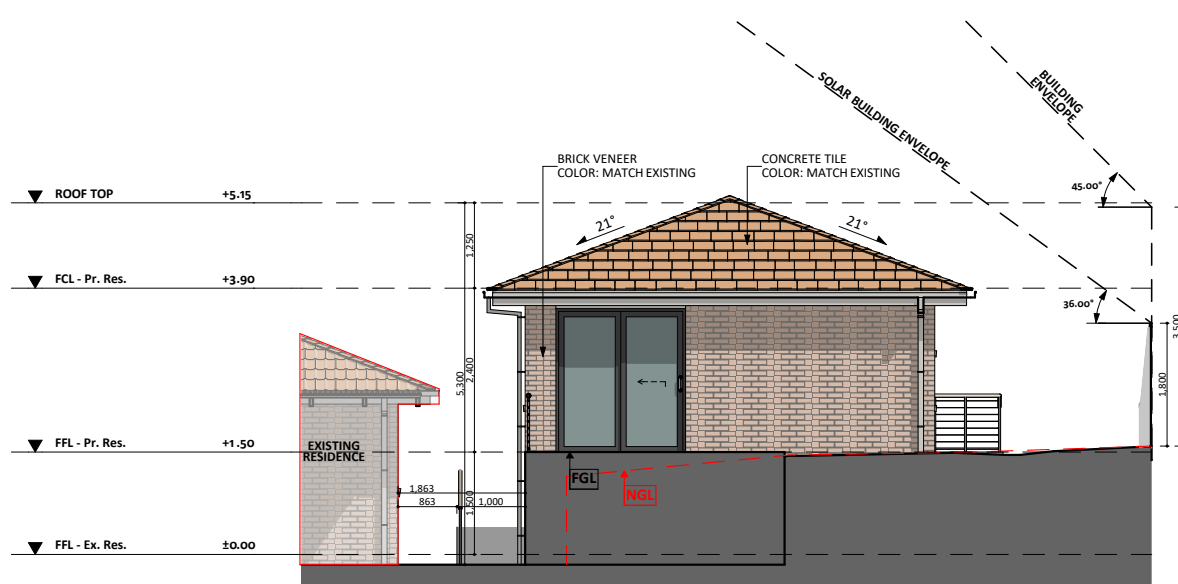


NORTH-WEST ELEVATION

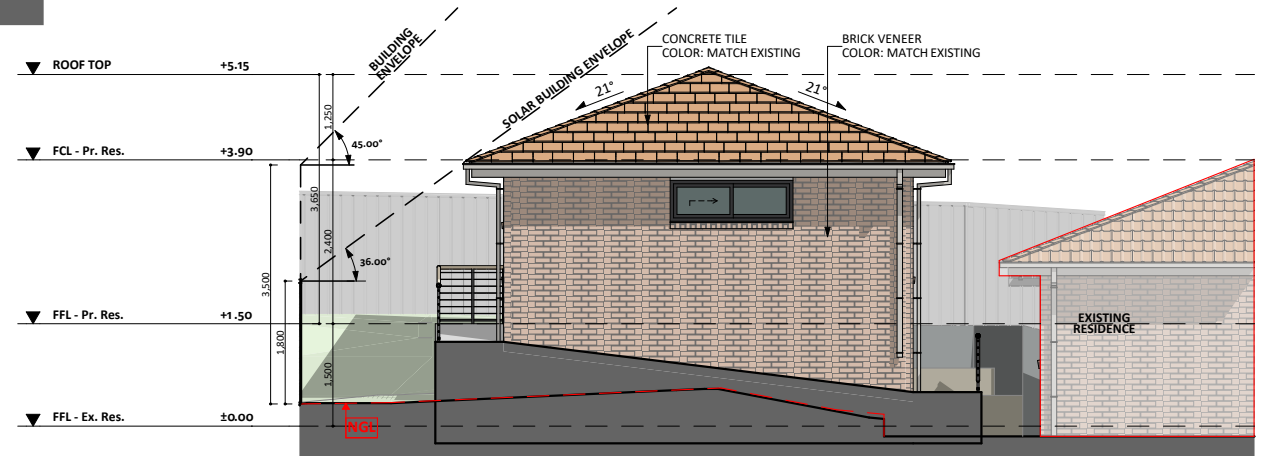

SOUTH-EAST ELEVATION

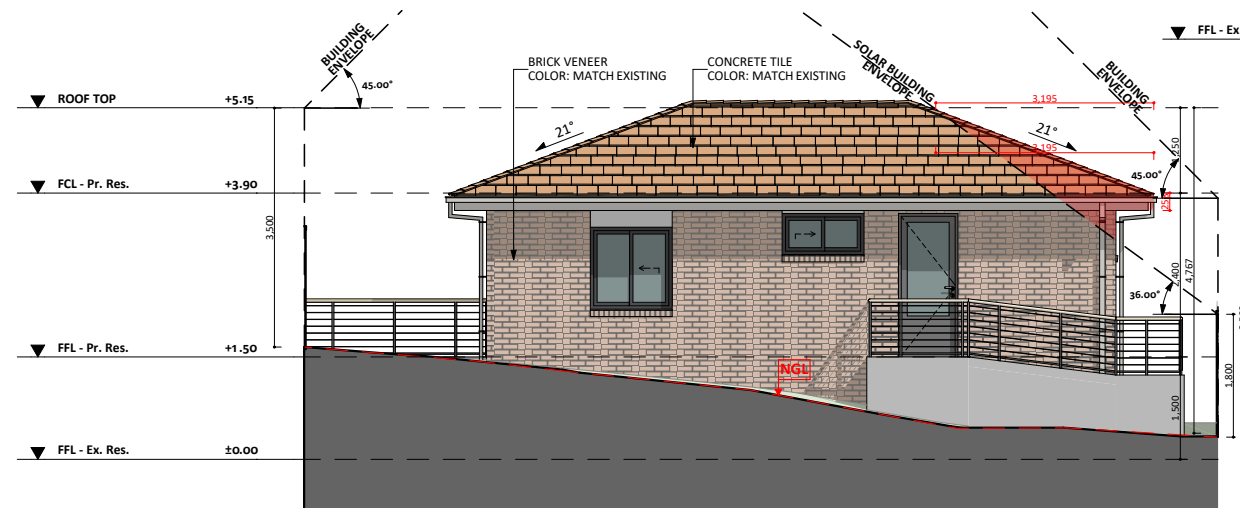

SOUT-WEST ELEVATION

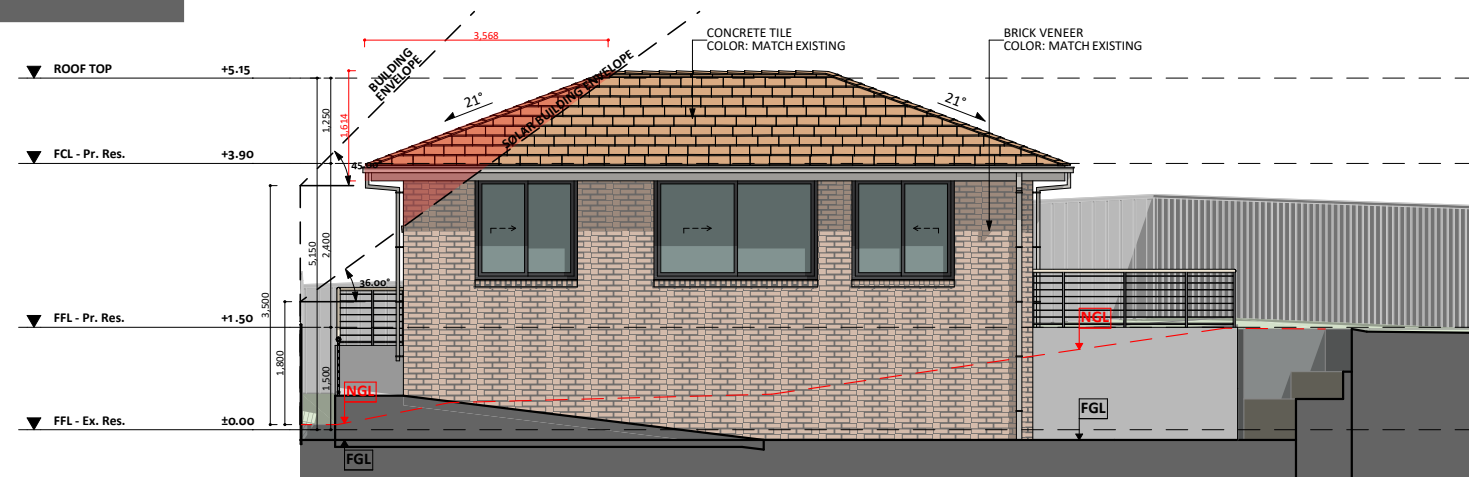

NORT-EAST ELEVATION