



NORTH-WEST ELEVATION

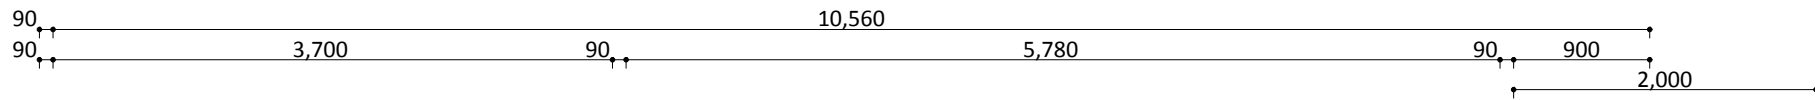


ENTRANCE


AAW 6-8

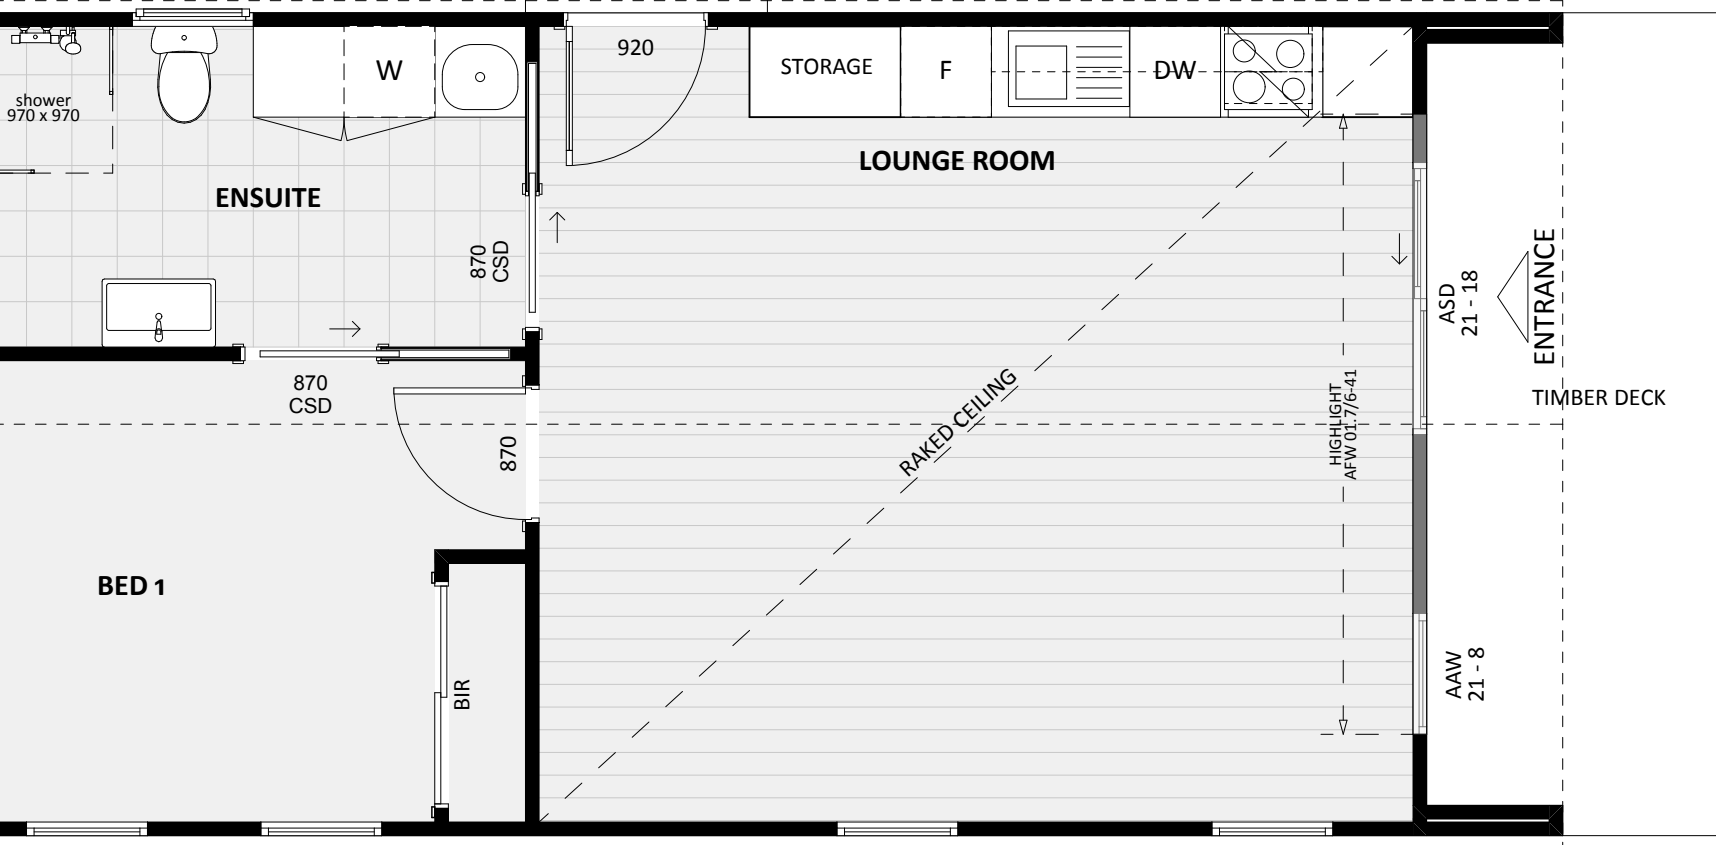

SOUTH-WEST ELEVATION

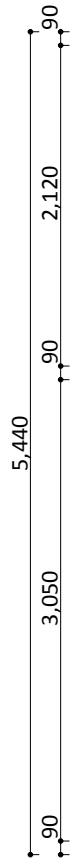

AAW 20-8    AAW 20-8    AAW 20-8    AAW 20-8

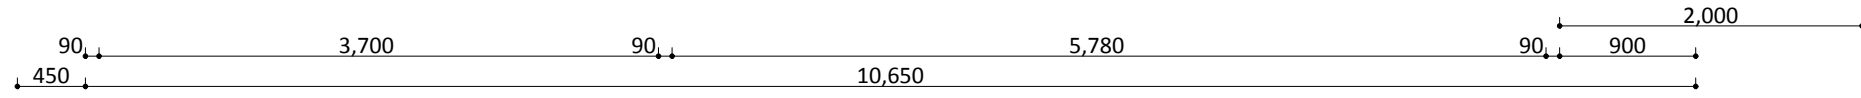

SOUTH-EAST ELEVATION

NORTH-EAST ELEVATION

