




NORTH-WEST ELEVATION - CD

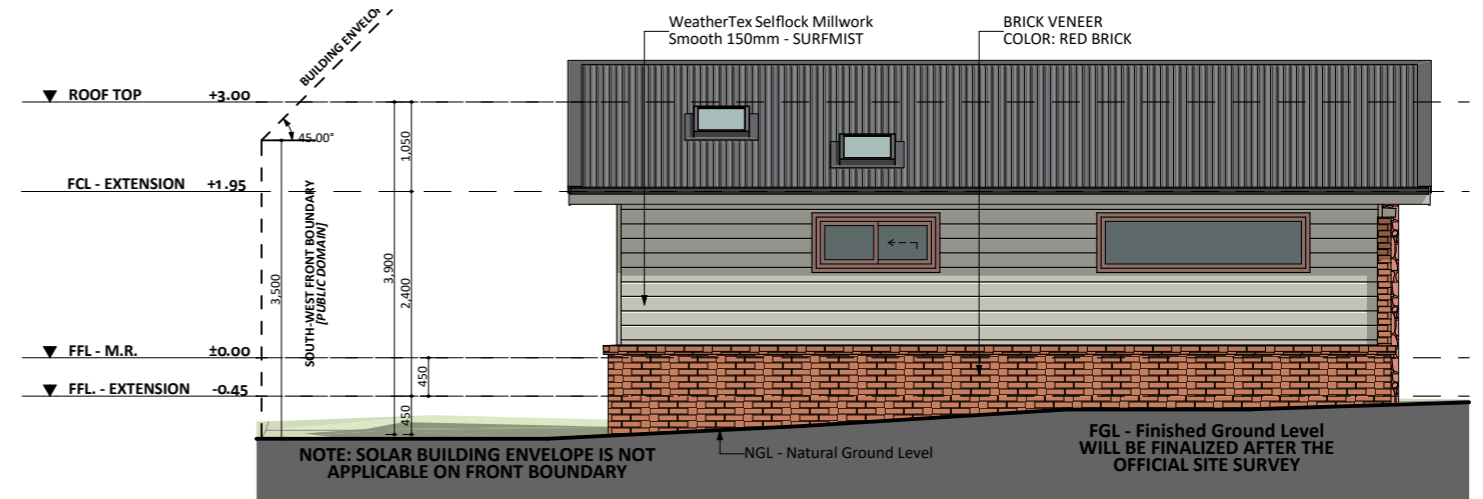

SOUTH-EAST ELEVATION - CD

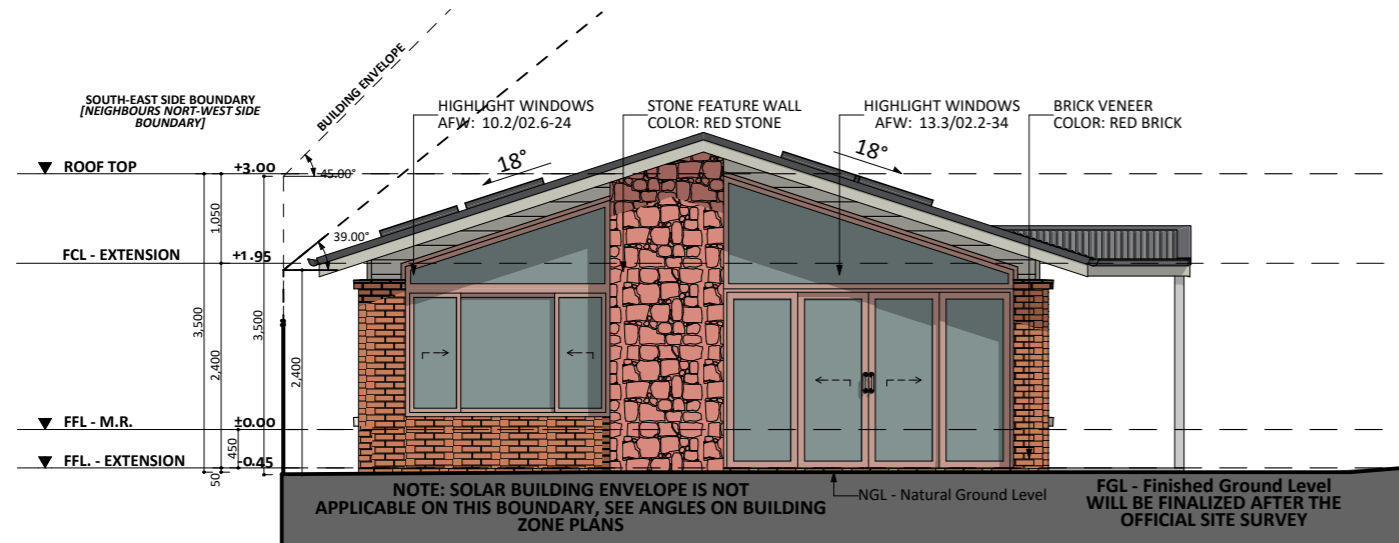

NORTH-EAST ELEVATION - CD

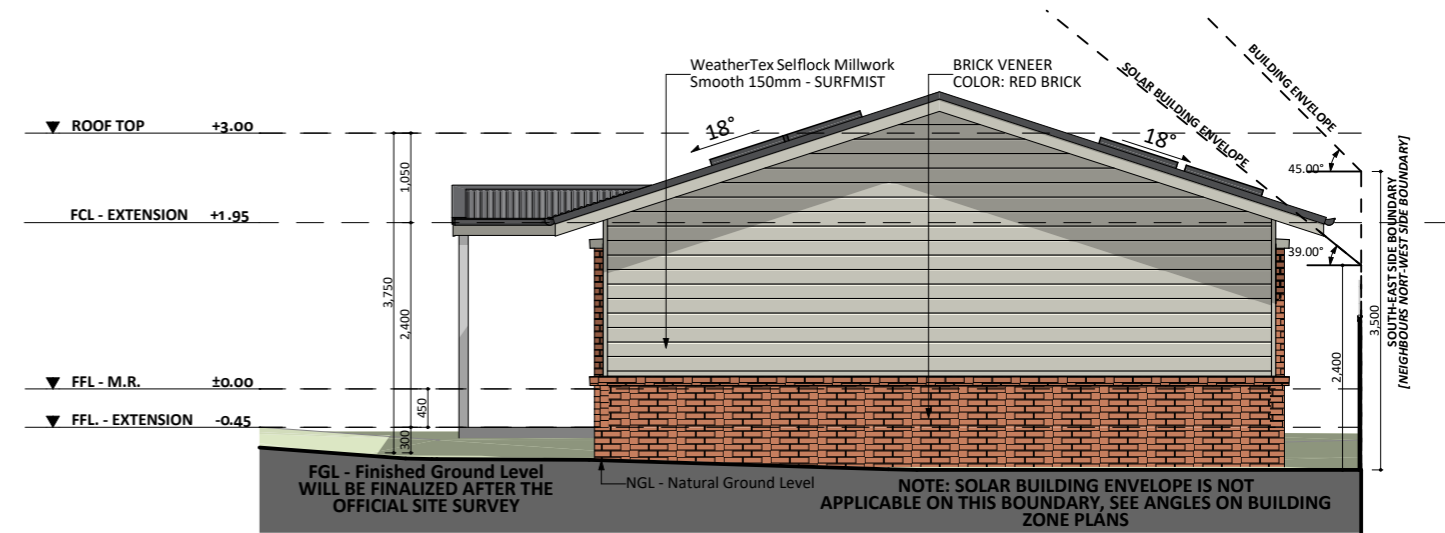

SOUTH-WEST ELEVATION - CD