
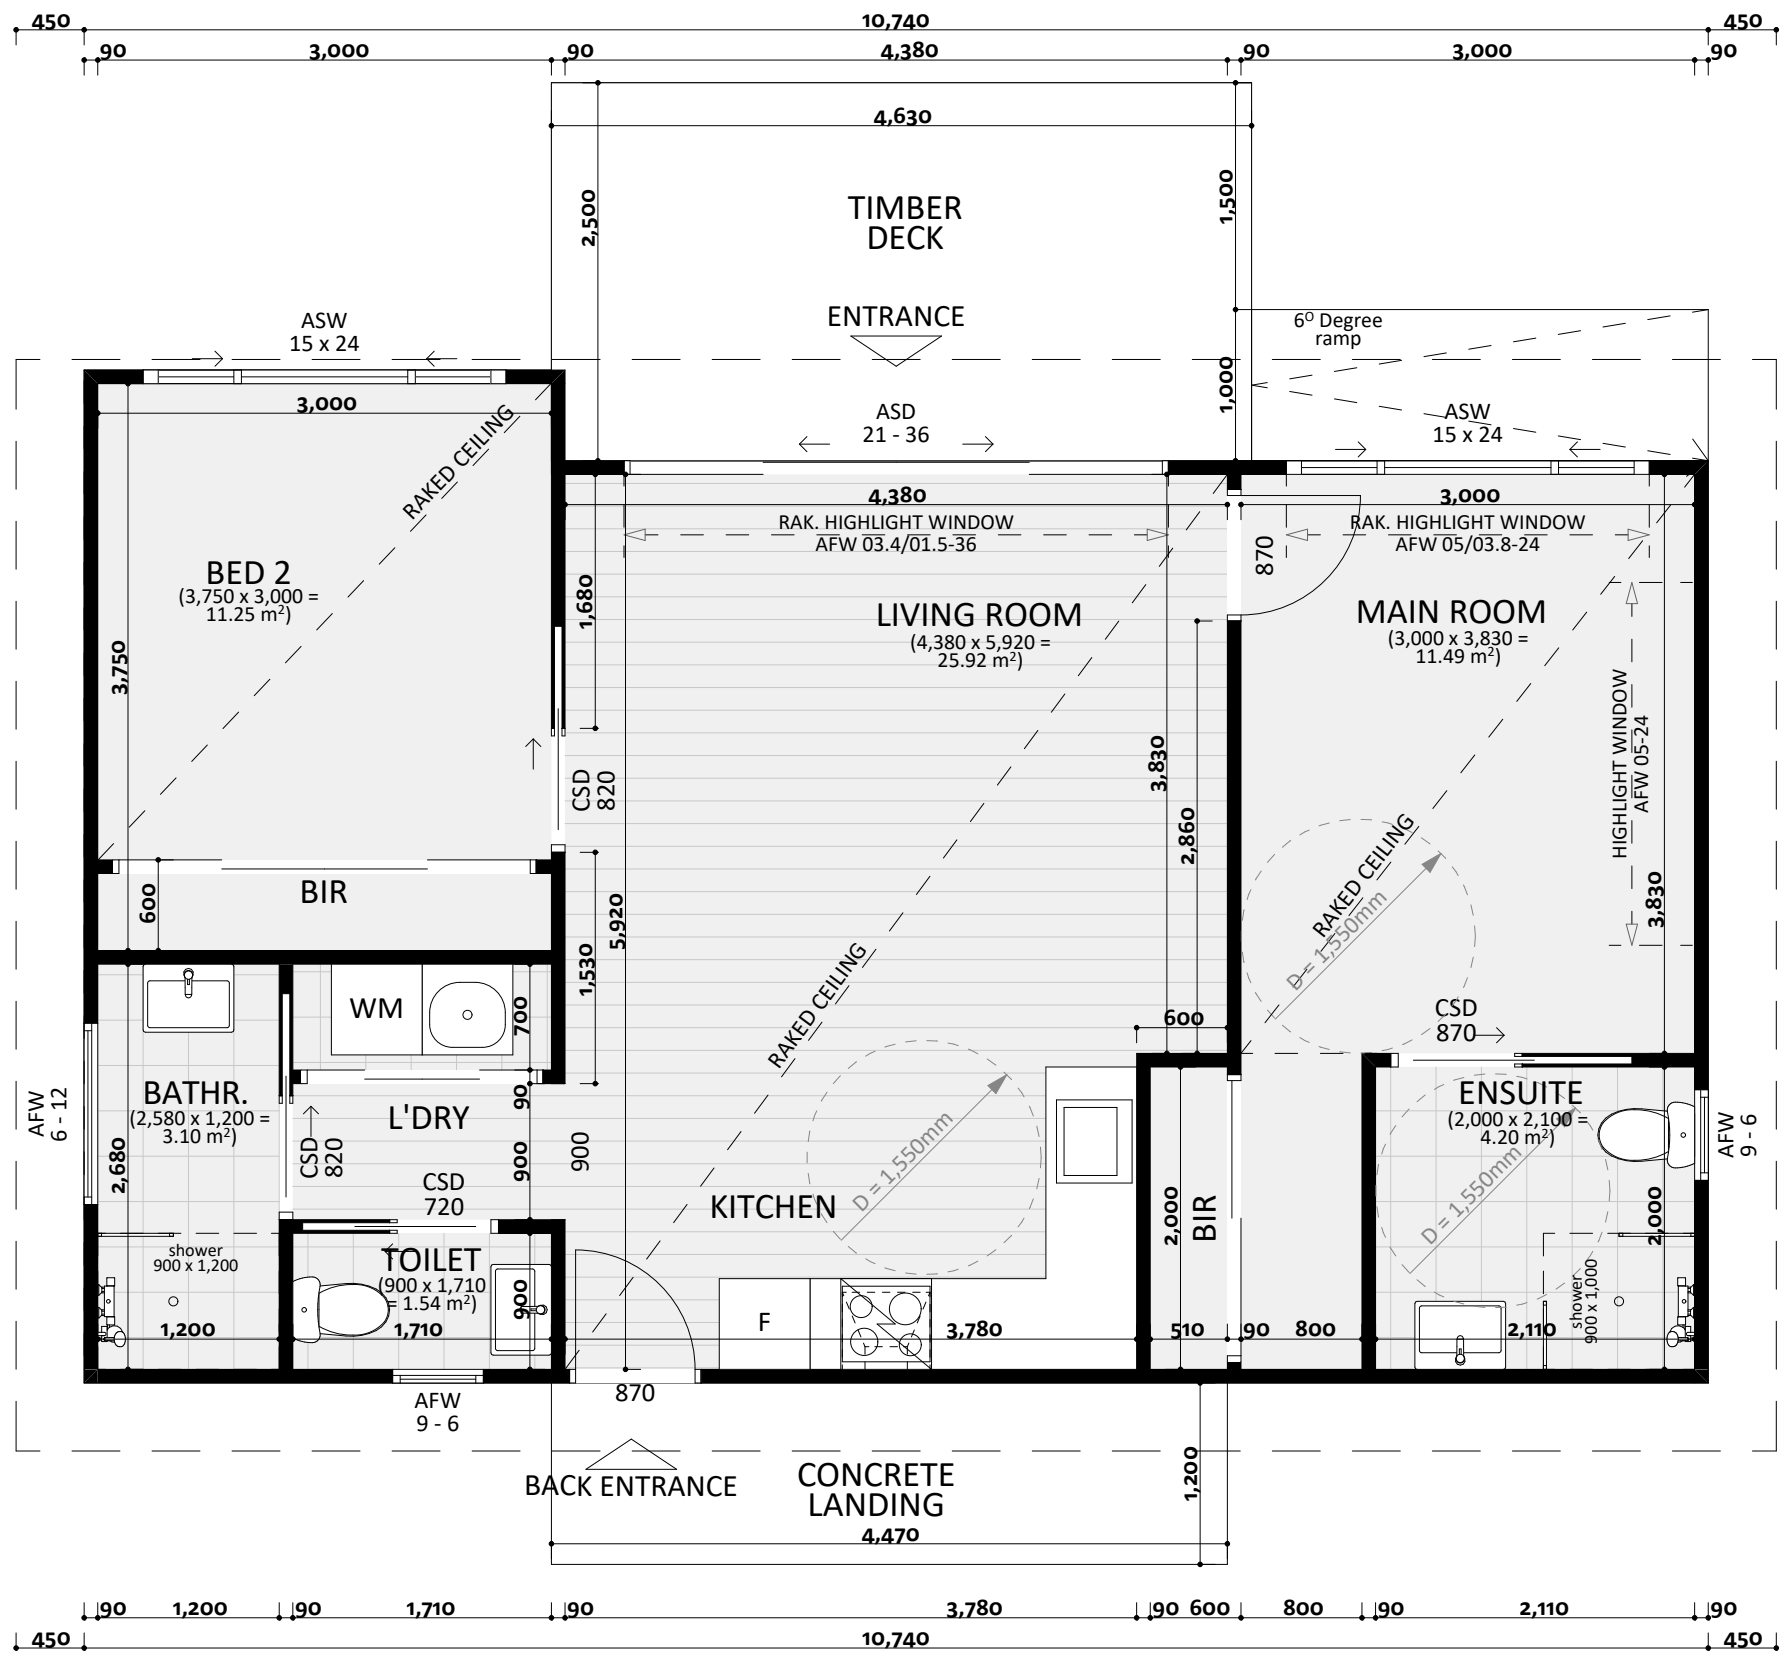


NORTH ELEVATION

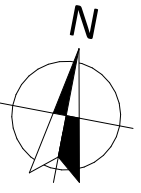

SOUTH ELEVATION

WEST ELEVATION

EAST ELEVATION