


NORTH-WEST ELEVATION - CD

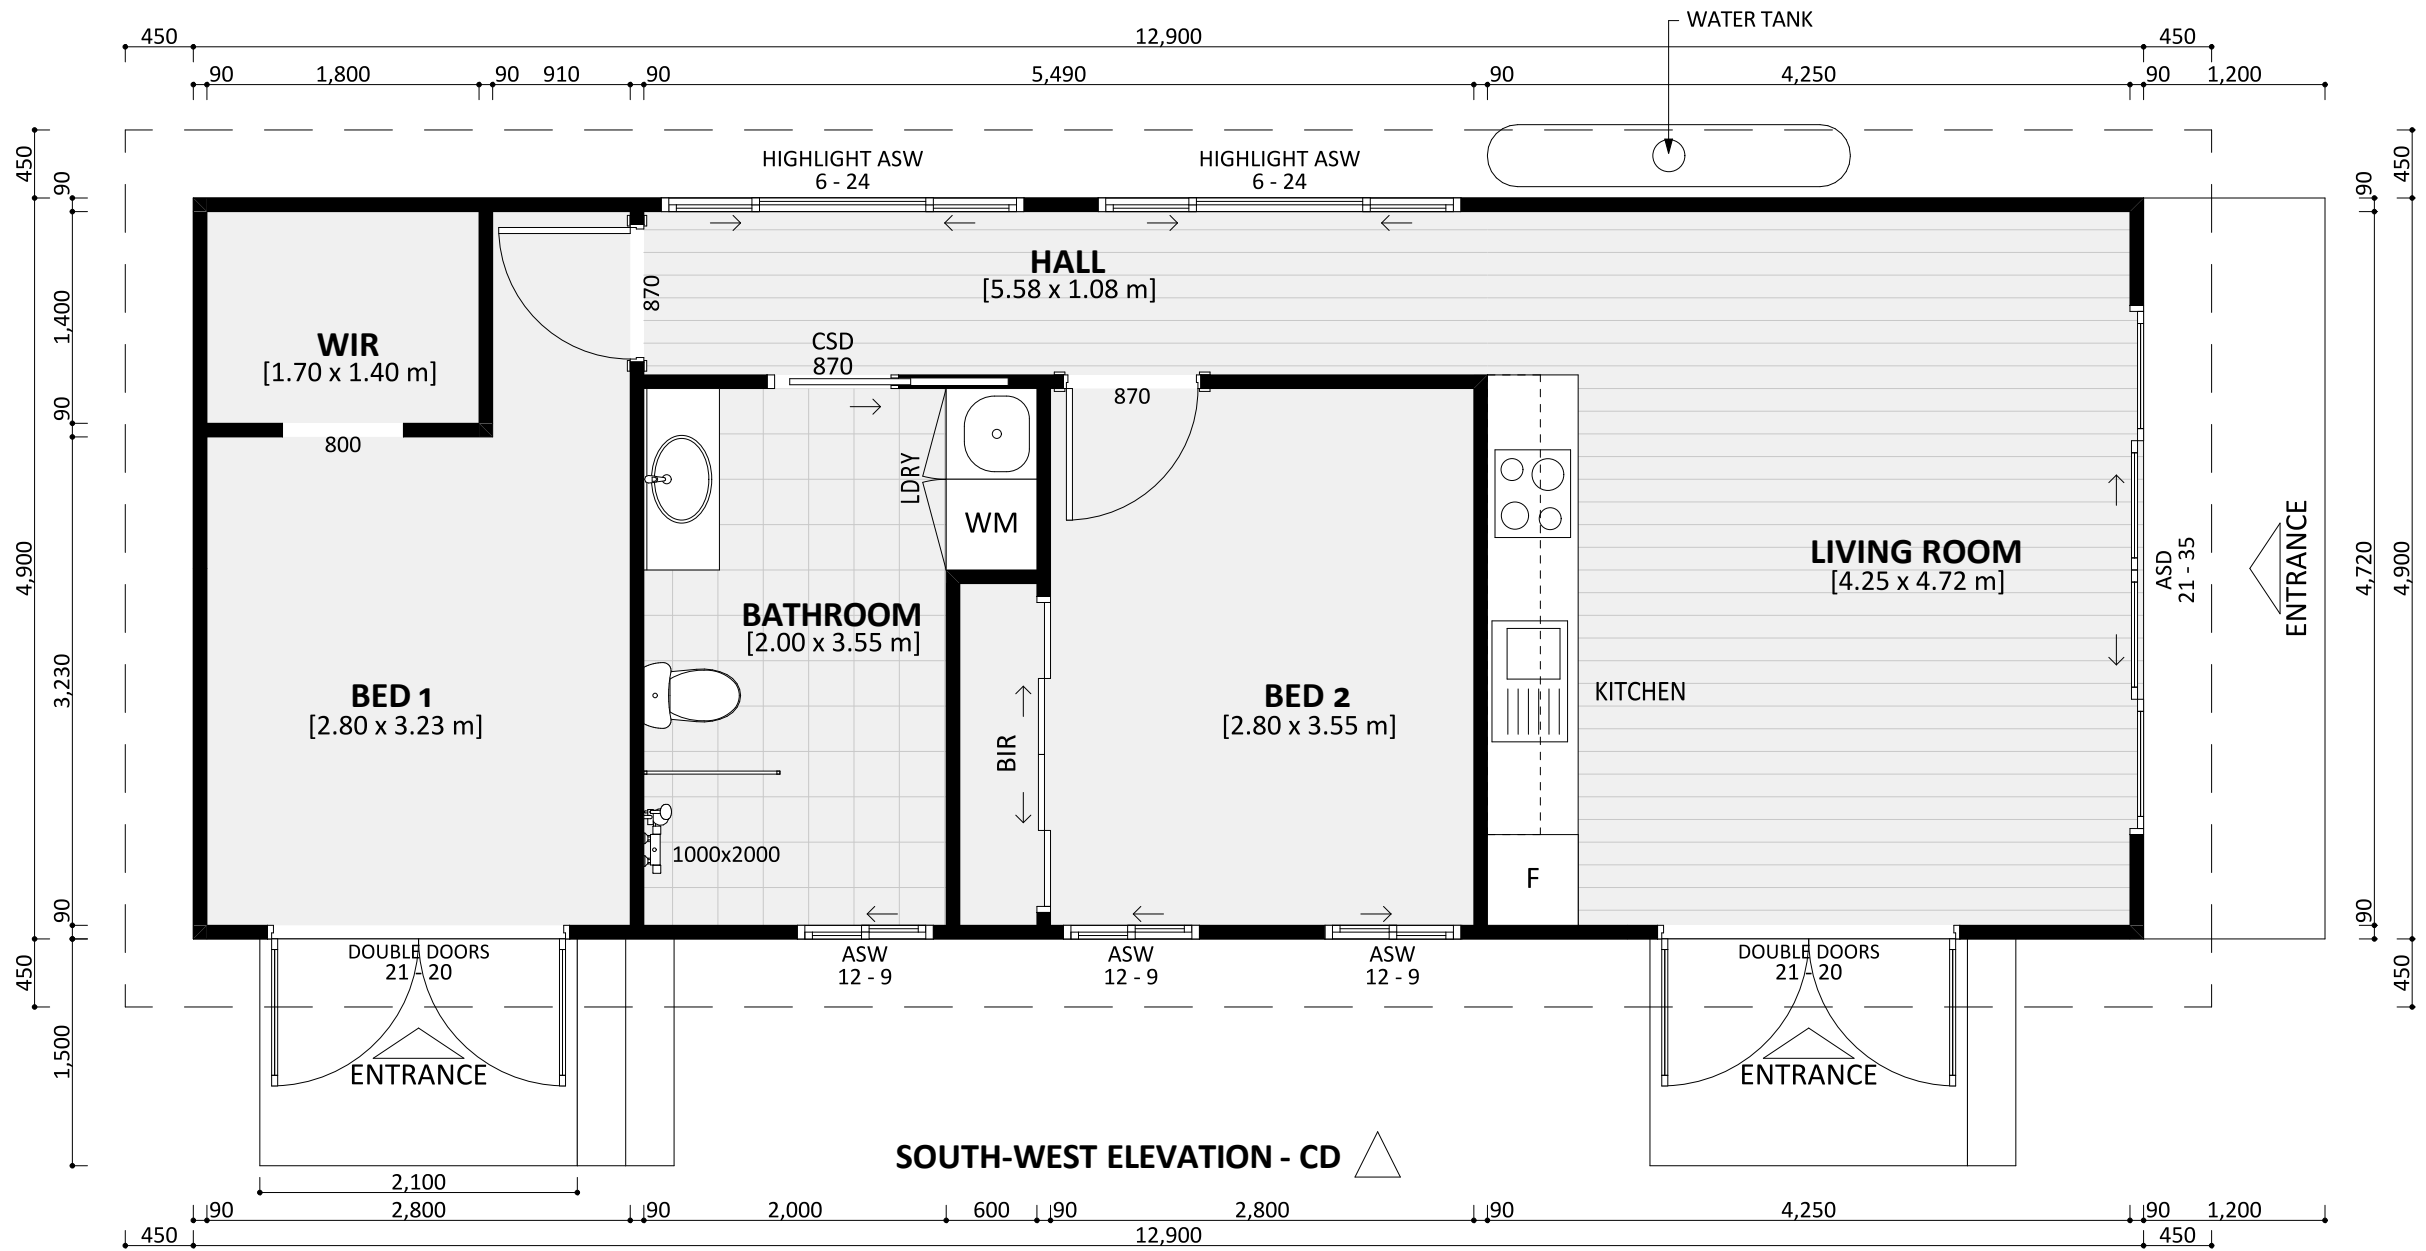

SOUTH-EAST ELEVATION - CD

SOUTH-WEST ELEVATION - CD