




SOUTH ELEVATION 01

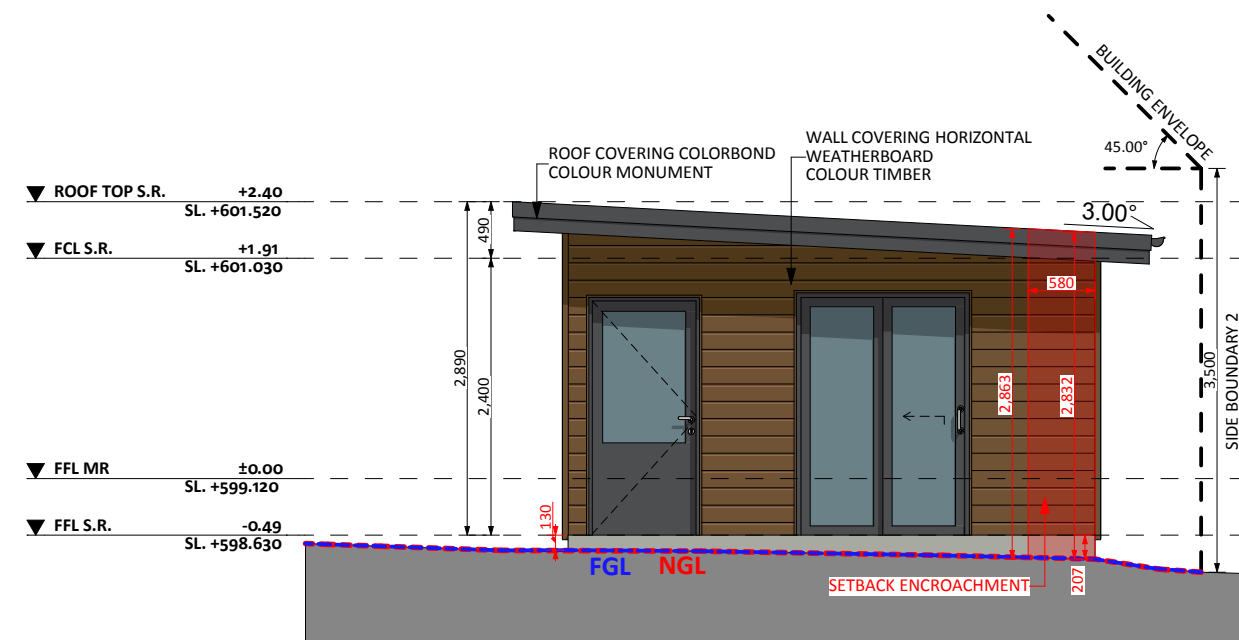

EAST ELEVATION 02

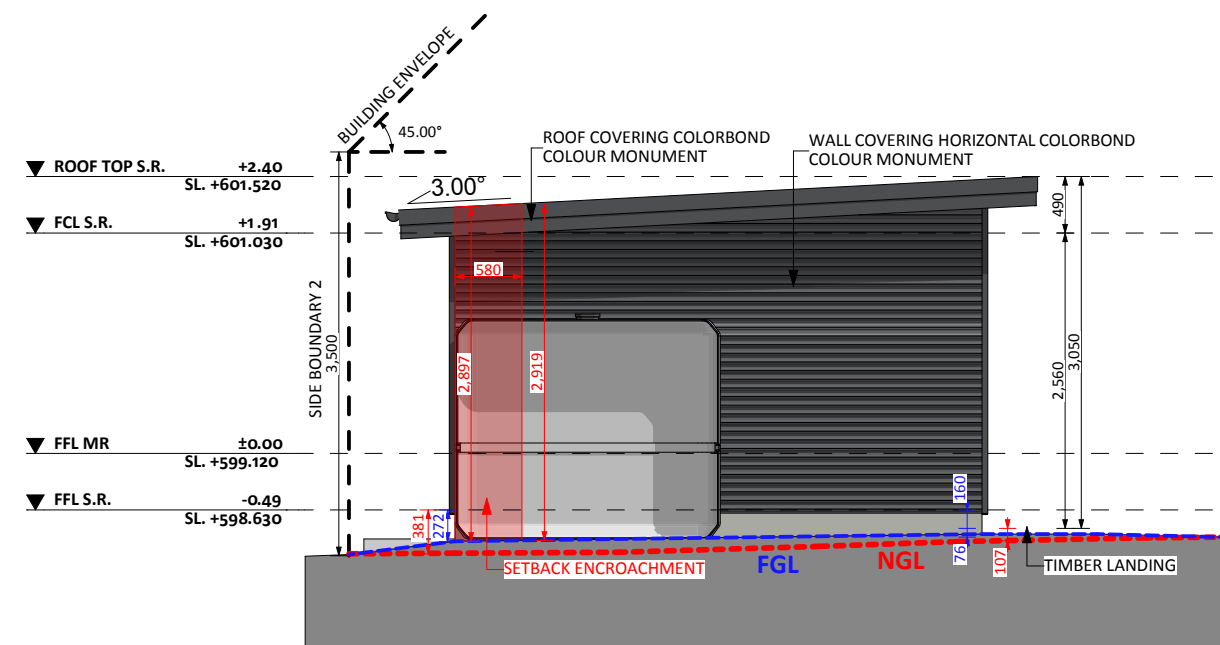

WEST ELEVATION 03

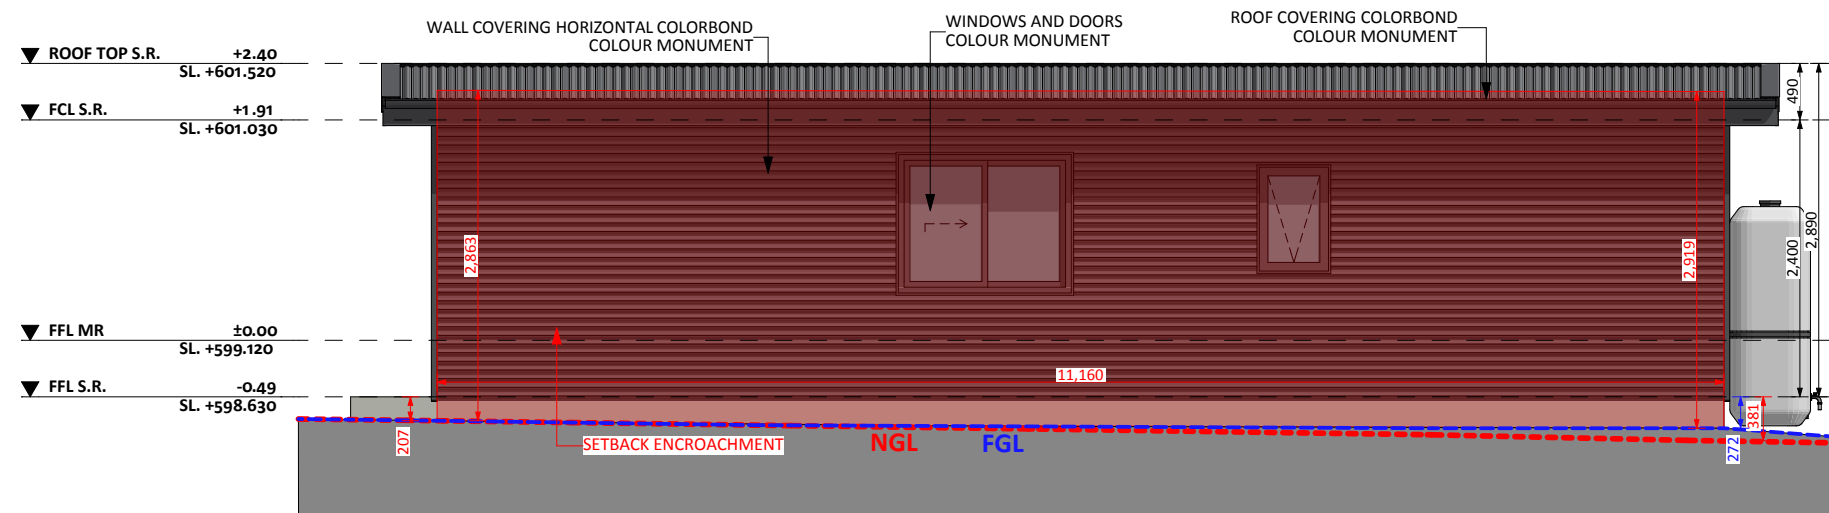

NORTH ELEVATION 04