





ELEVATION 01

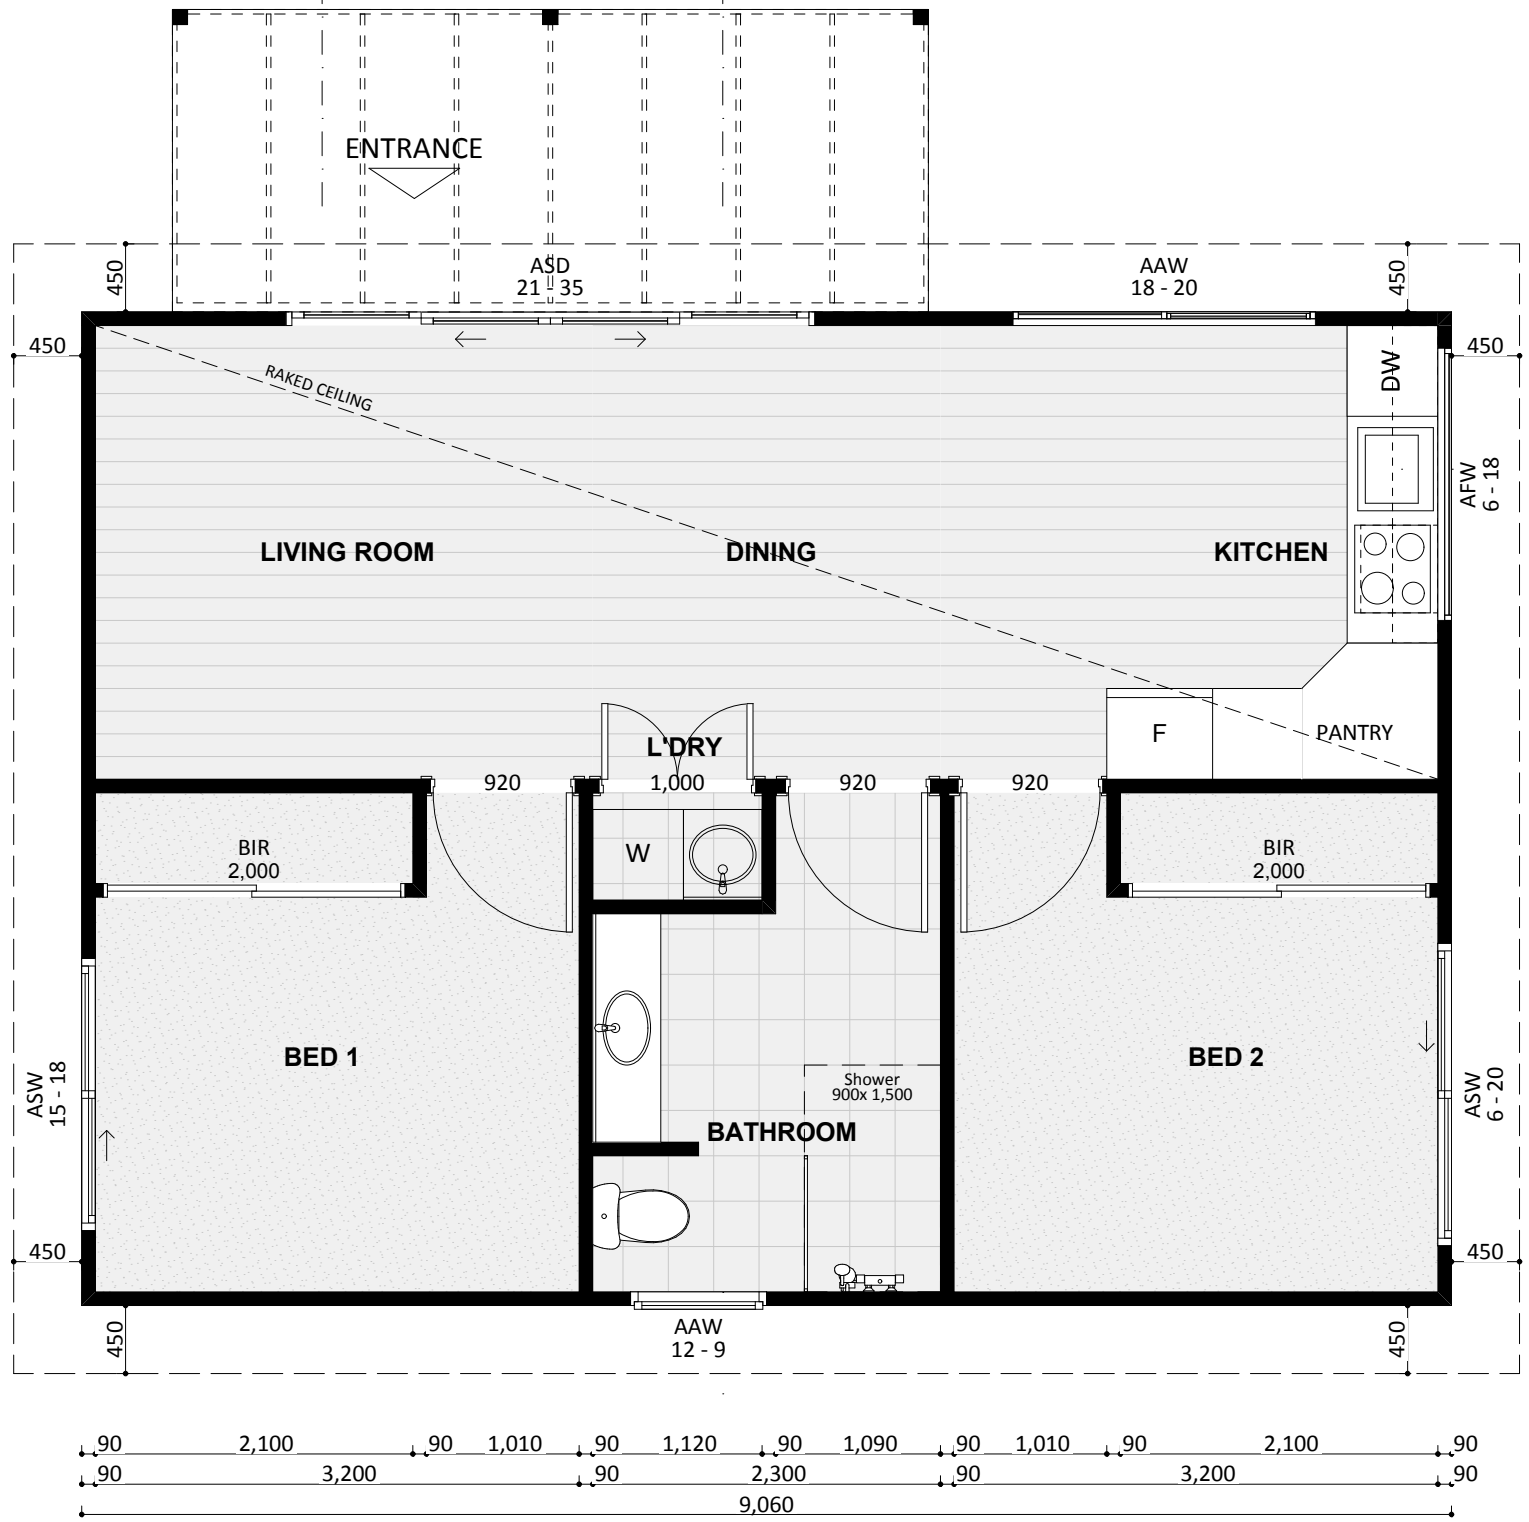

ELEVATION 02

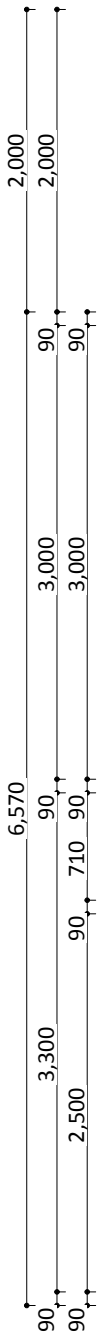

ELEVATION 04

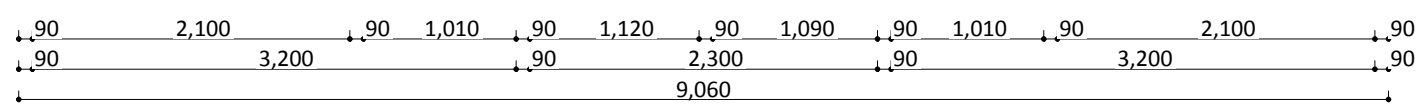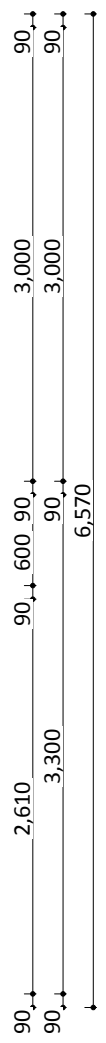

ELEVATION 03