

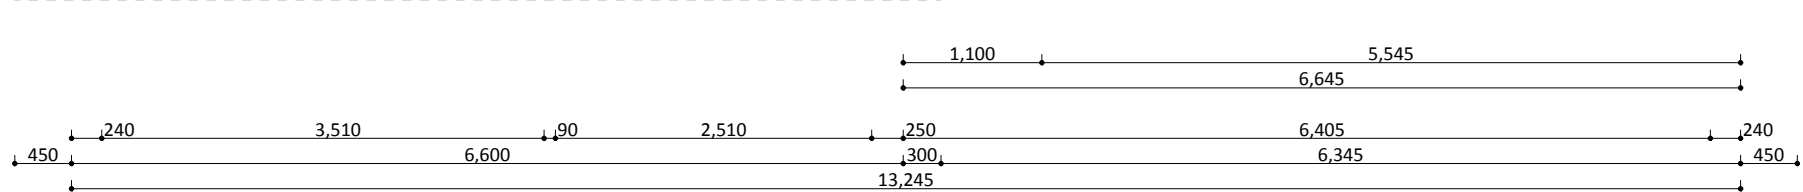
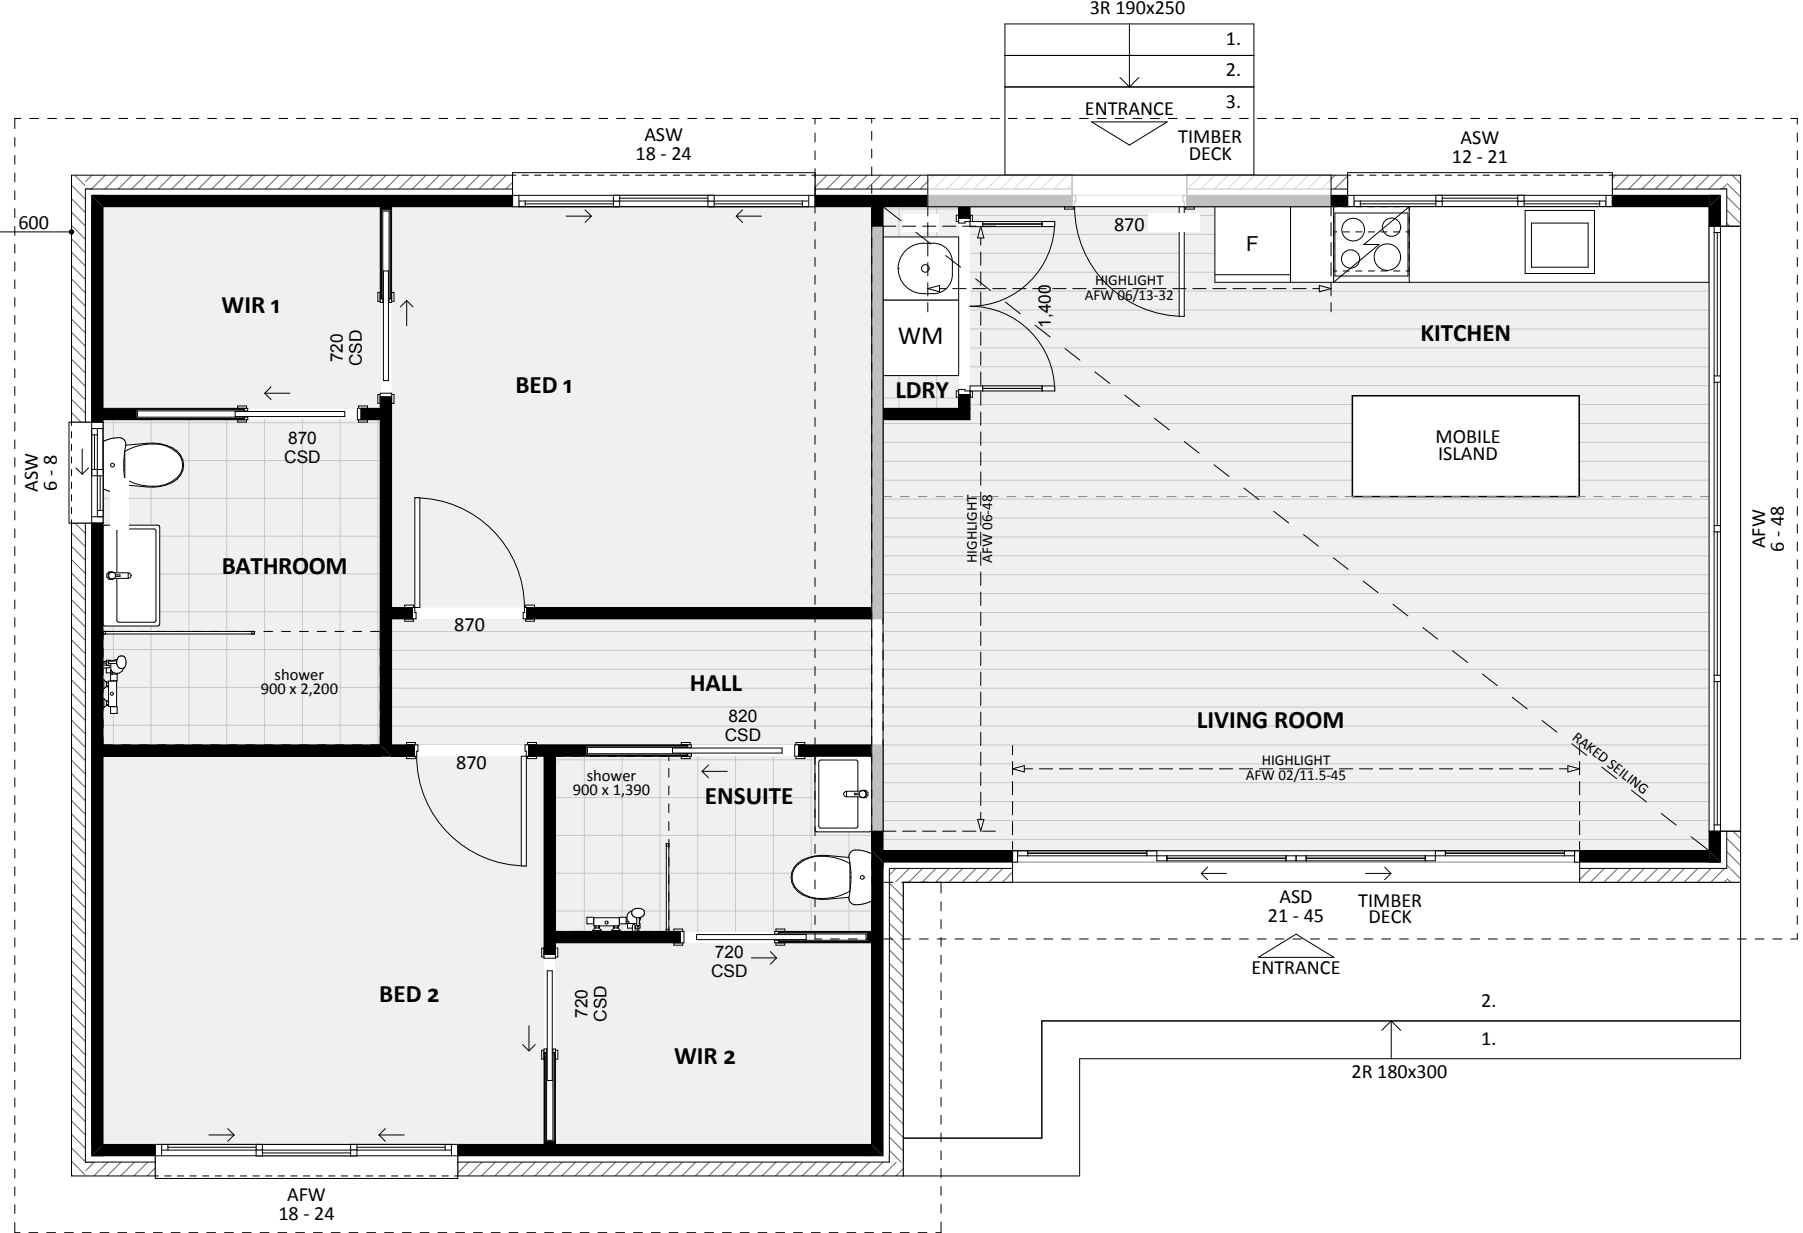


NORTH-EAST ELEVATION

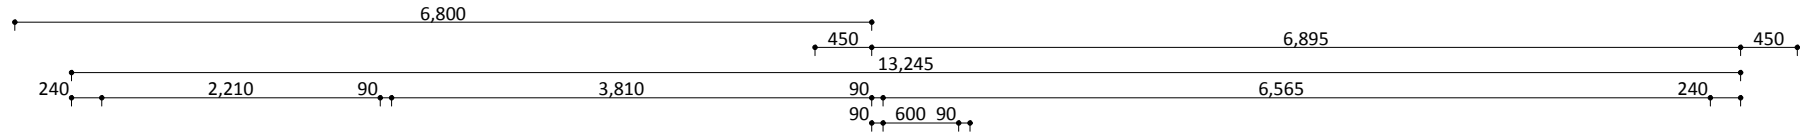

SOUTH-WEST ELEVATION

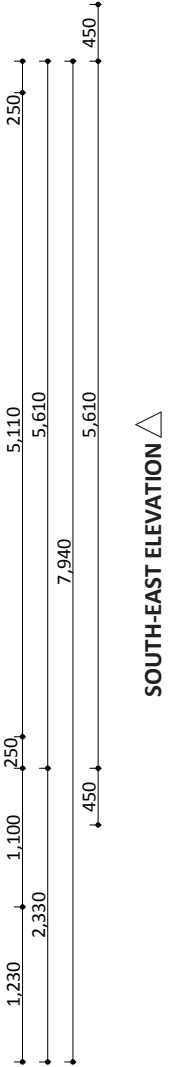

SOUTH-EAST ELEVATION

NORTH-WEST ELEVATION

