
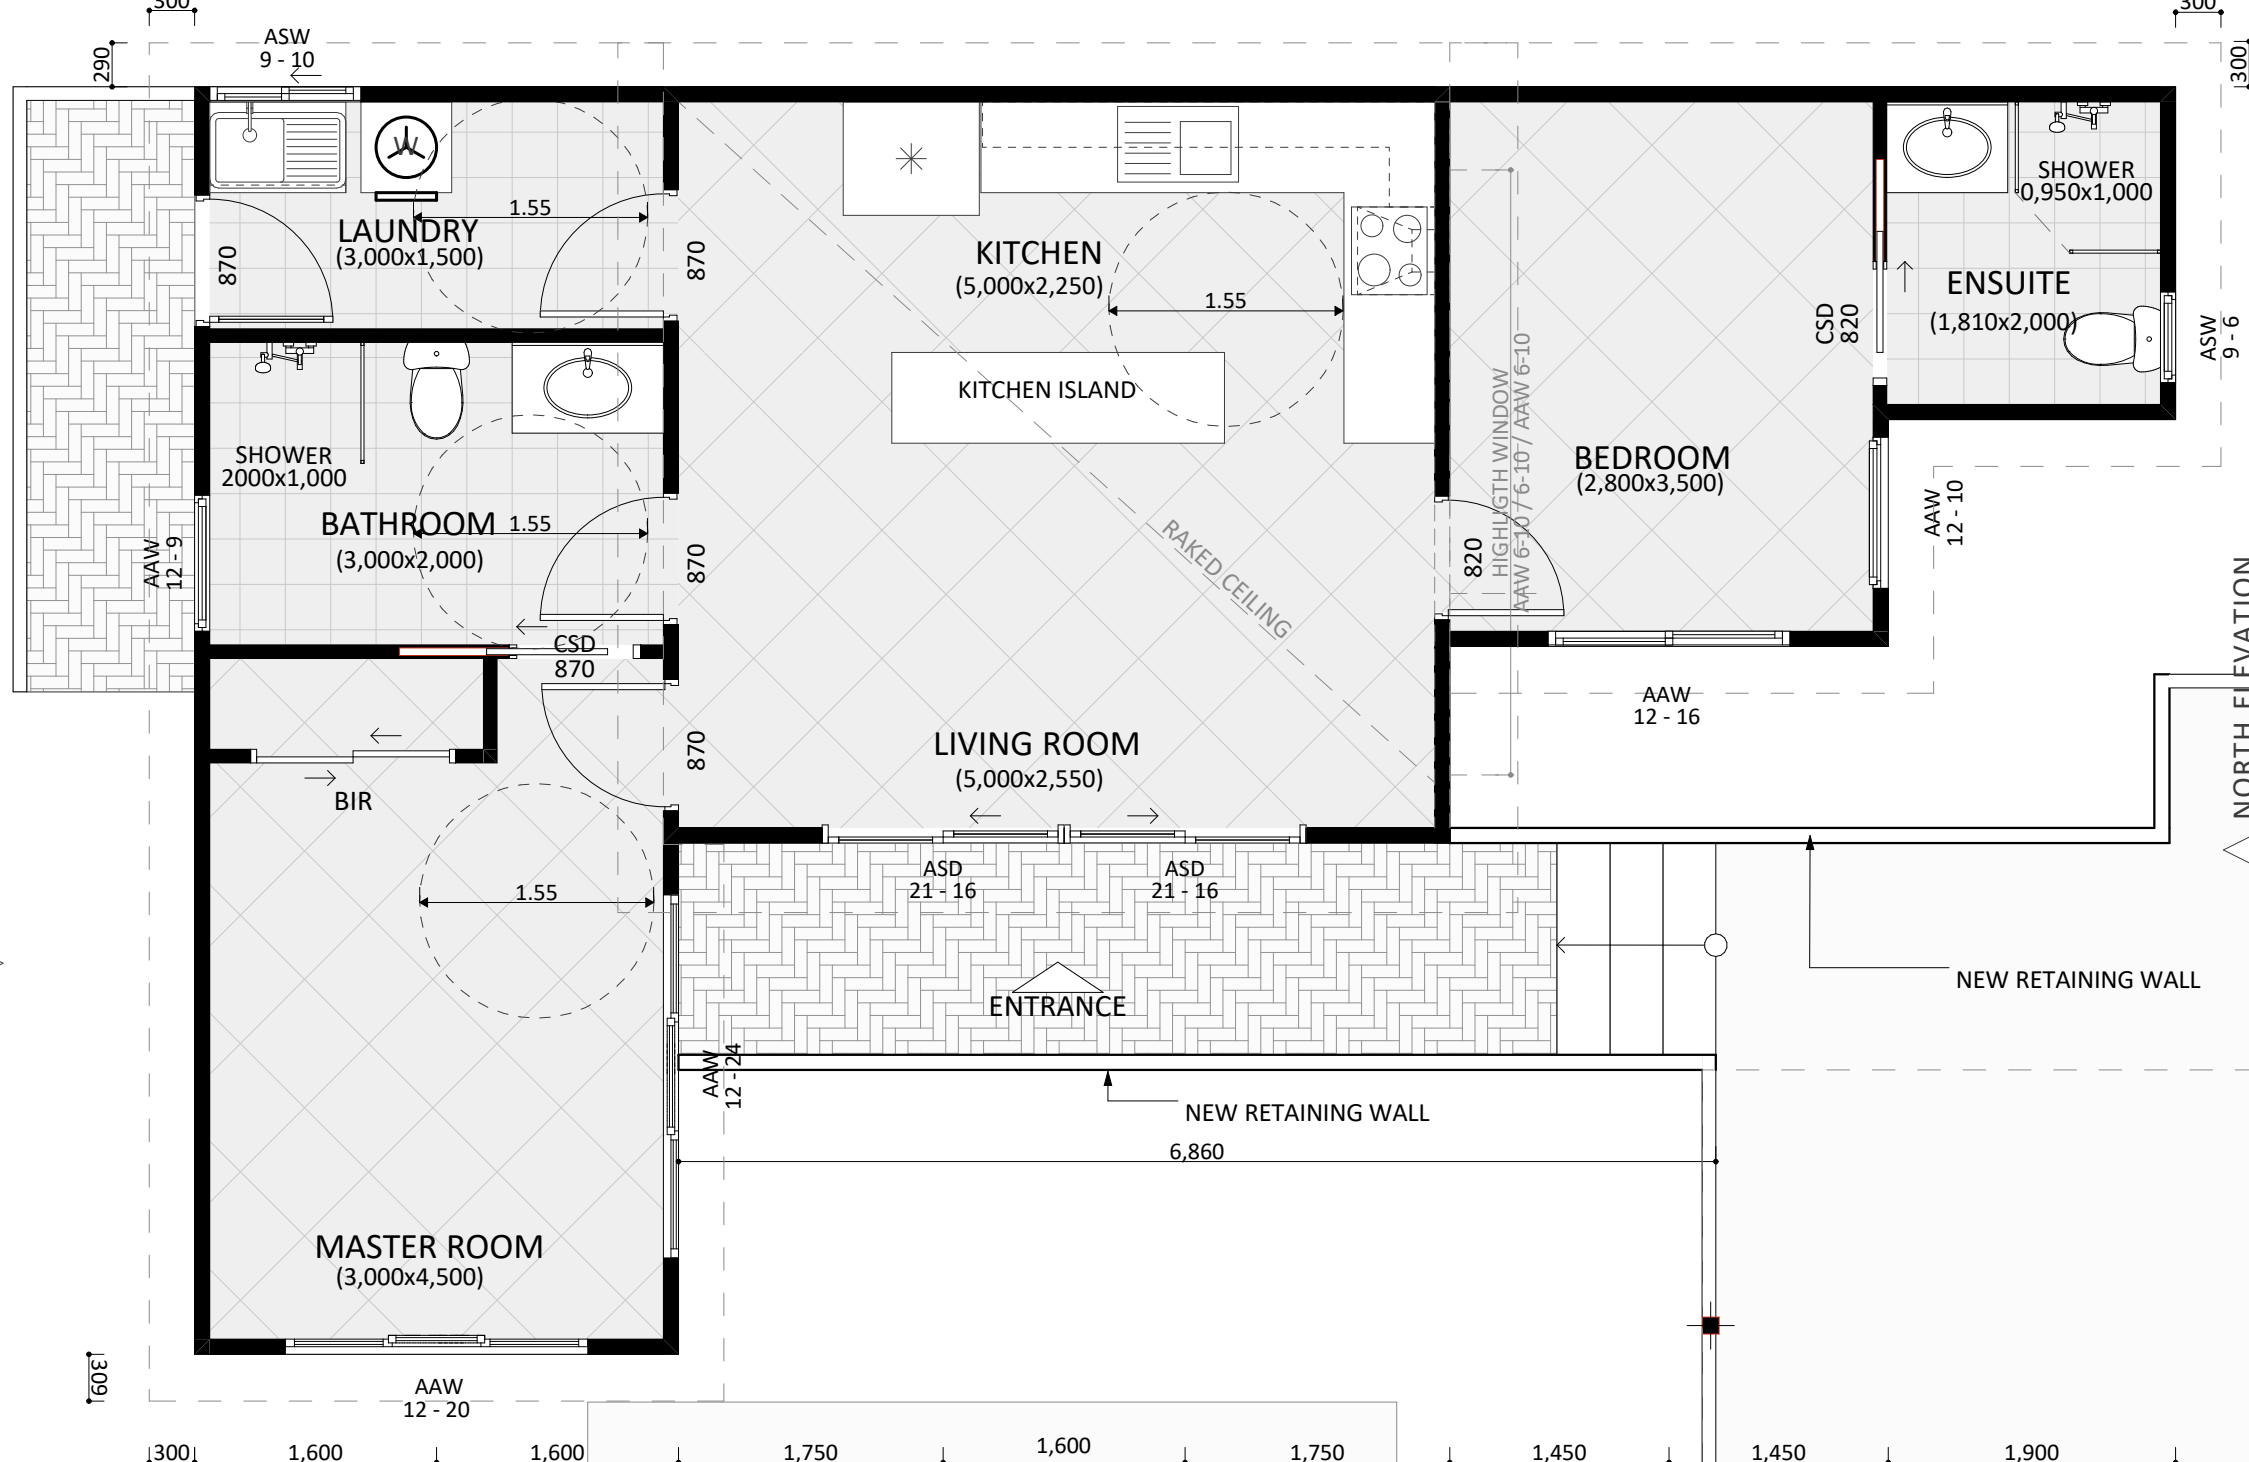


3,004 1,200 100 3,000 100 5,000 100 2,800 90 1,810 100

WEST ELEVATION ▽

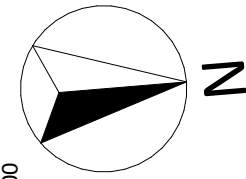

8,380 100 100 100 1,500 90 2,000 4,800 2,000 4,000 90 600 90 100 5,130 3,810 3,280 100 100 100

SOUTH ELEVATION ▽

300 100 100 100 1,500 2,000 3,500 100 1,400 100 1,200 100 1,300 4,680 3,280 3,380

NORTH ELEVATION ▽

1,300 300 1,600 1,600 1,750 1,600 1,750 1,450 1,450 1,900

EAST ELEVATION ▽