
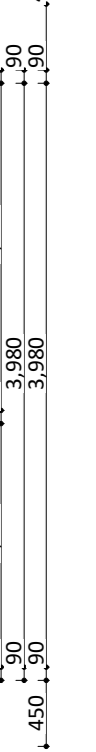
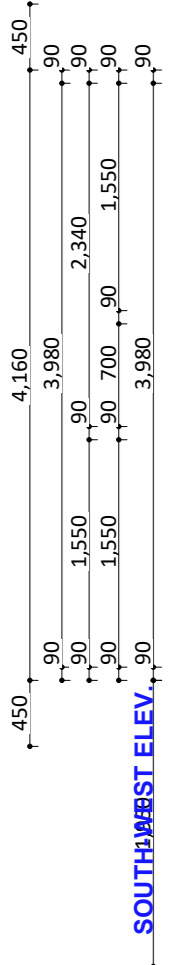
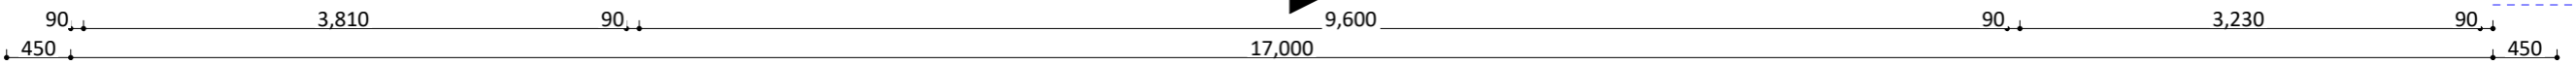
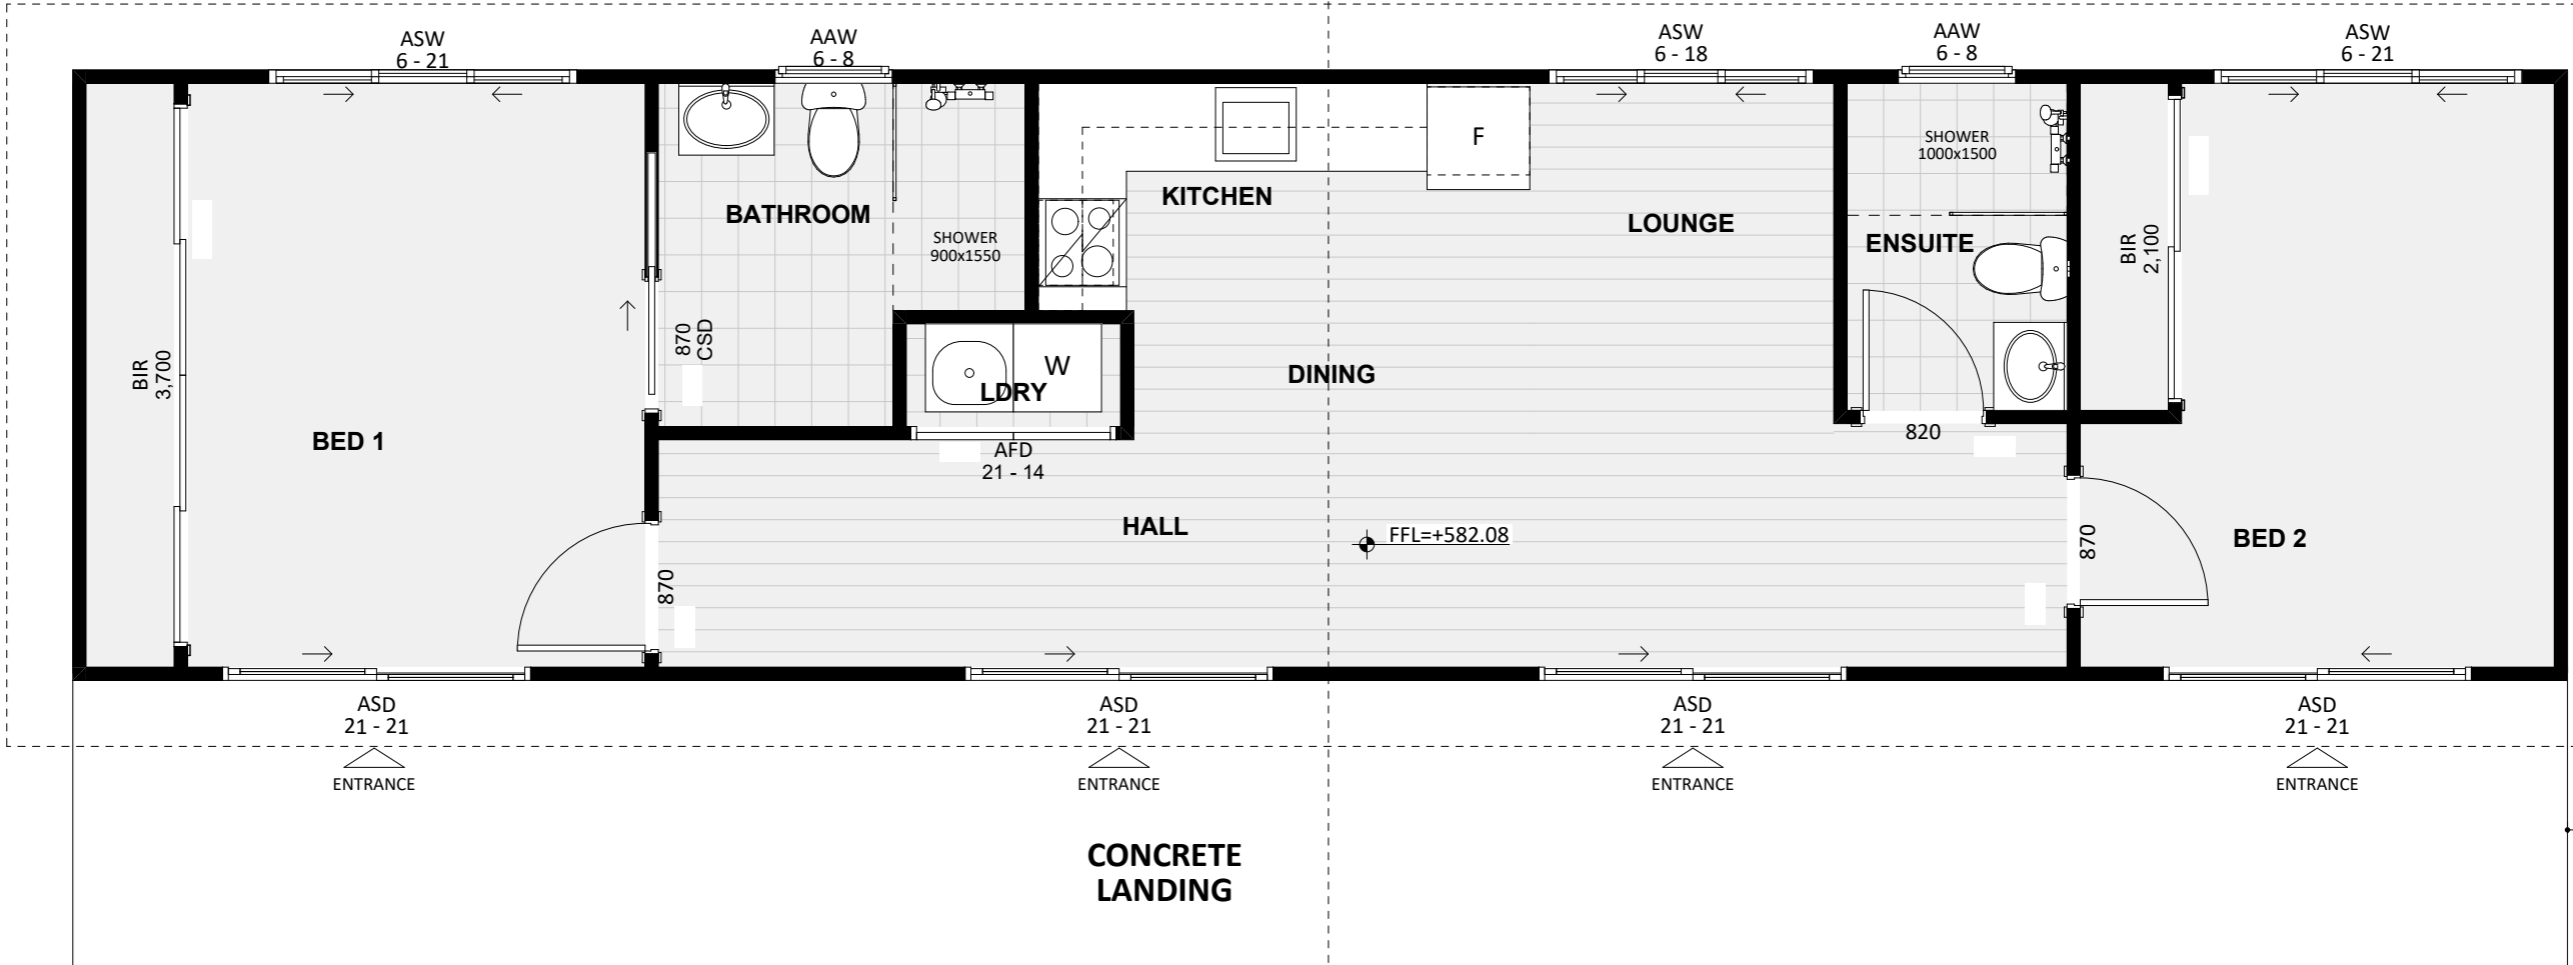


NORTH-WEST ELEV.

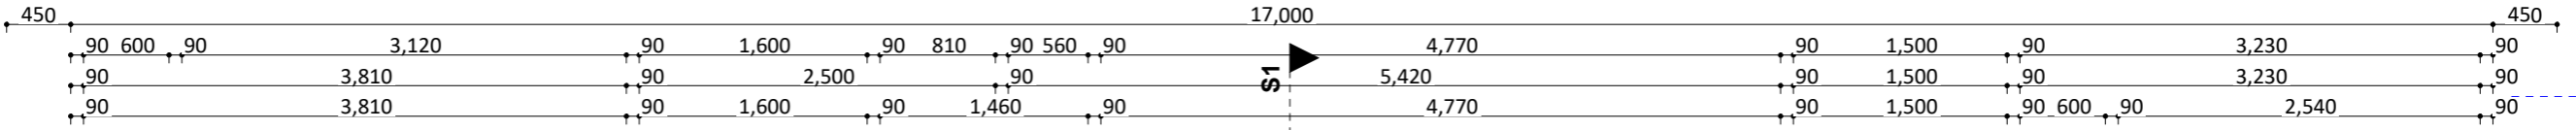

NORTH-EAST ELEV.