




SOUTH ELEV. - SR

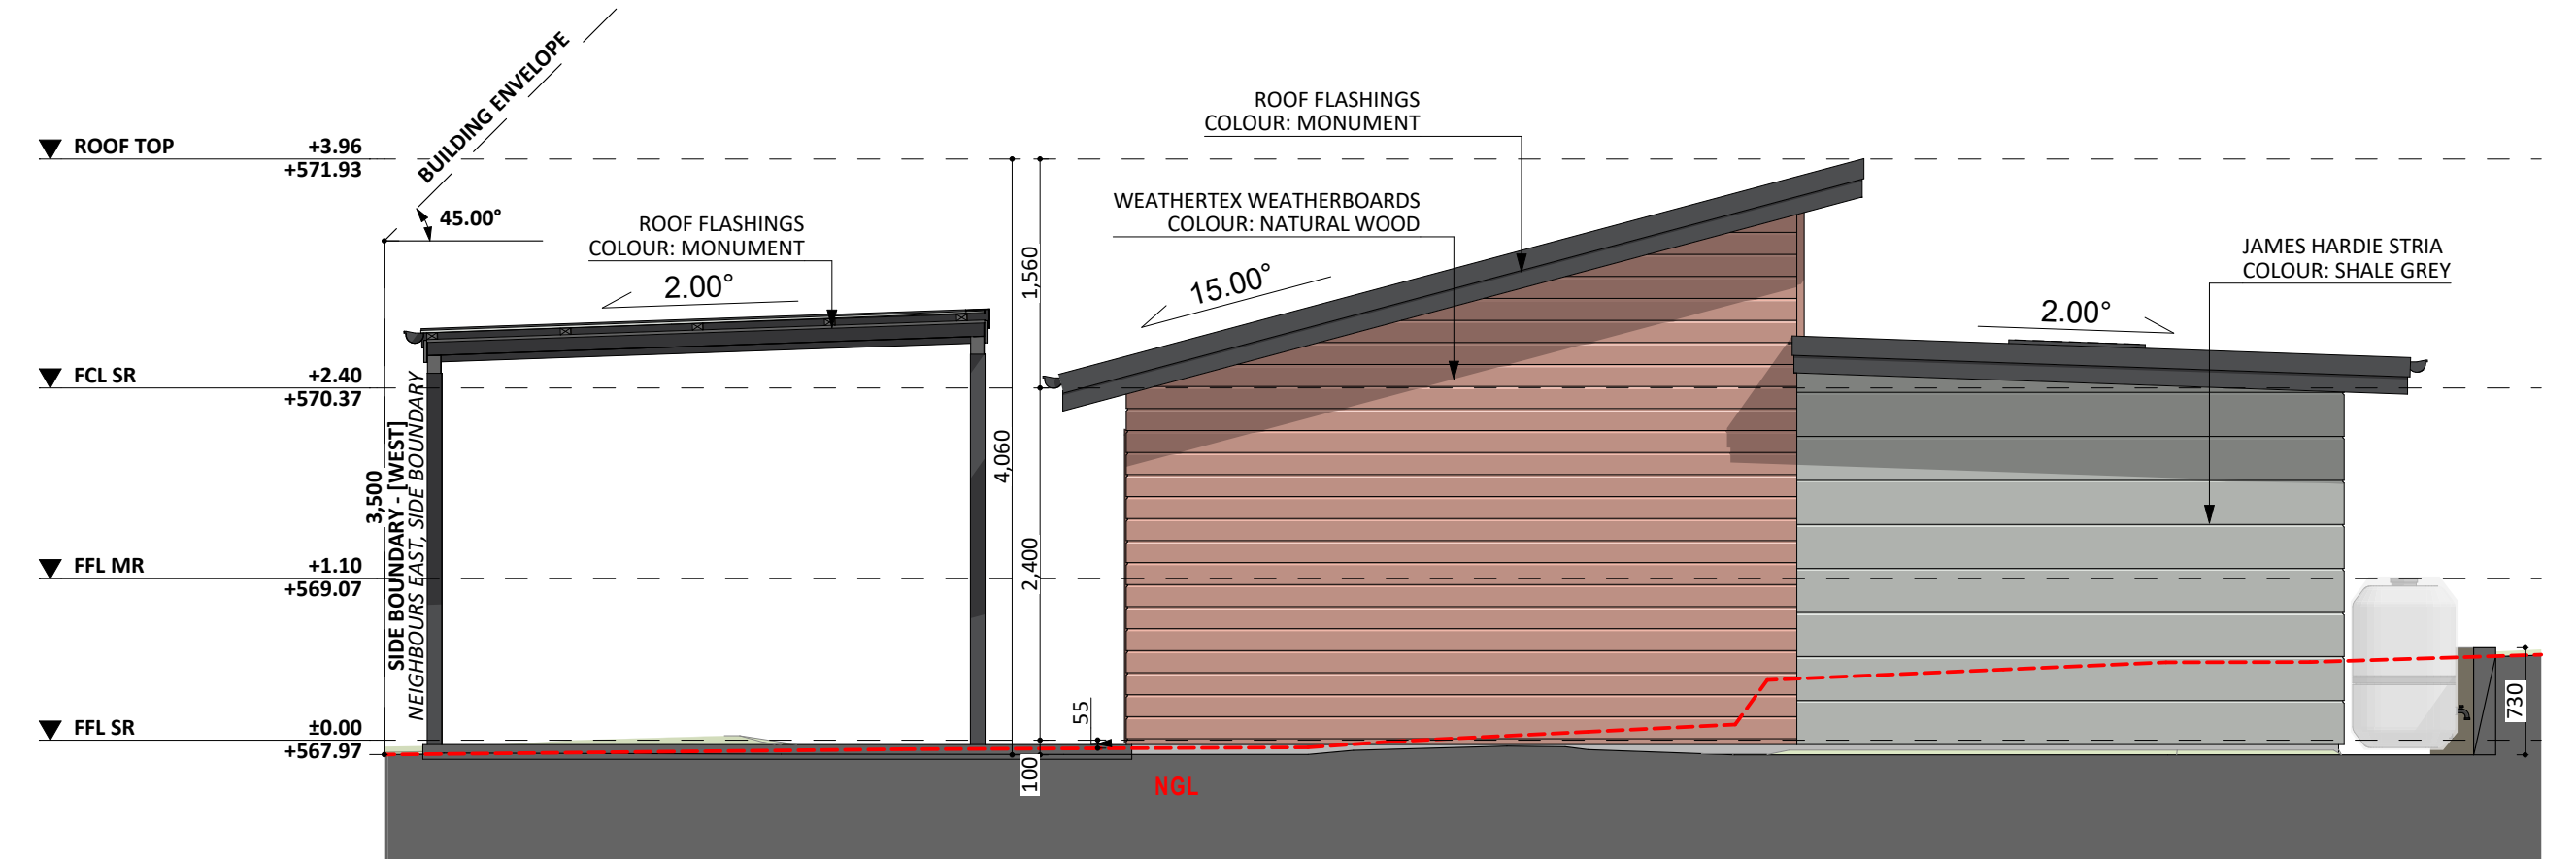

WEST ELEV. - SR

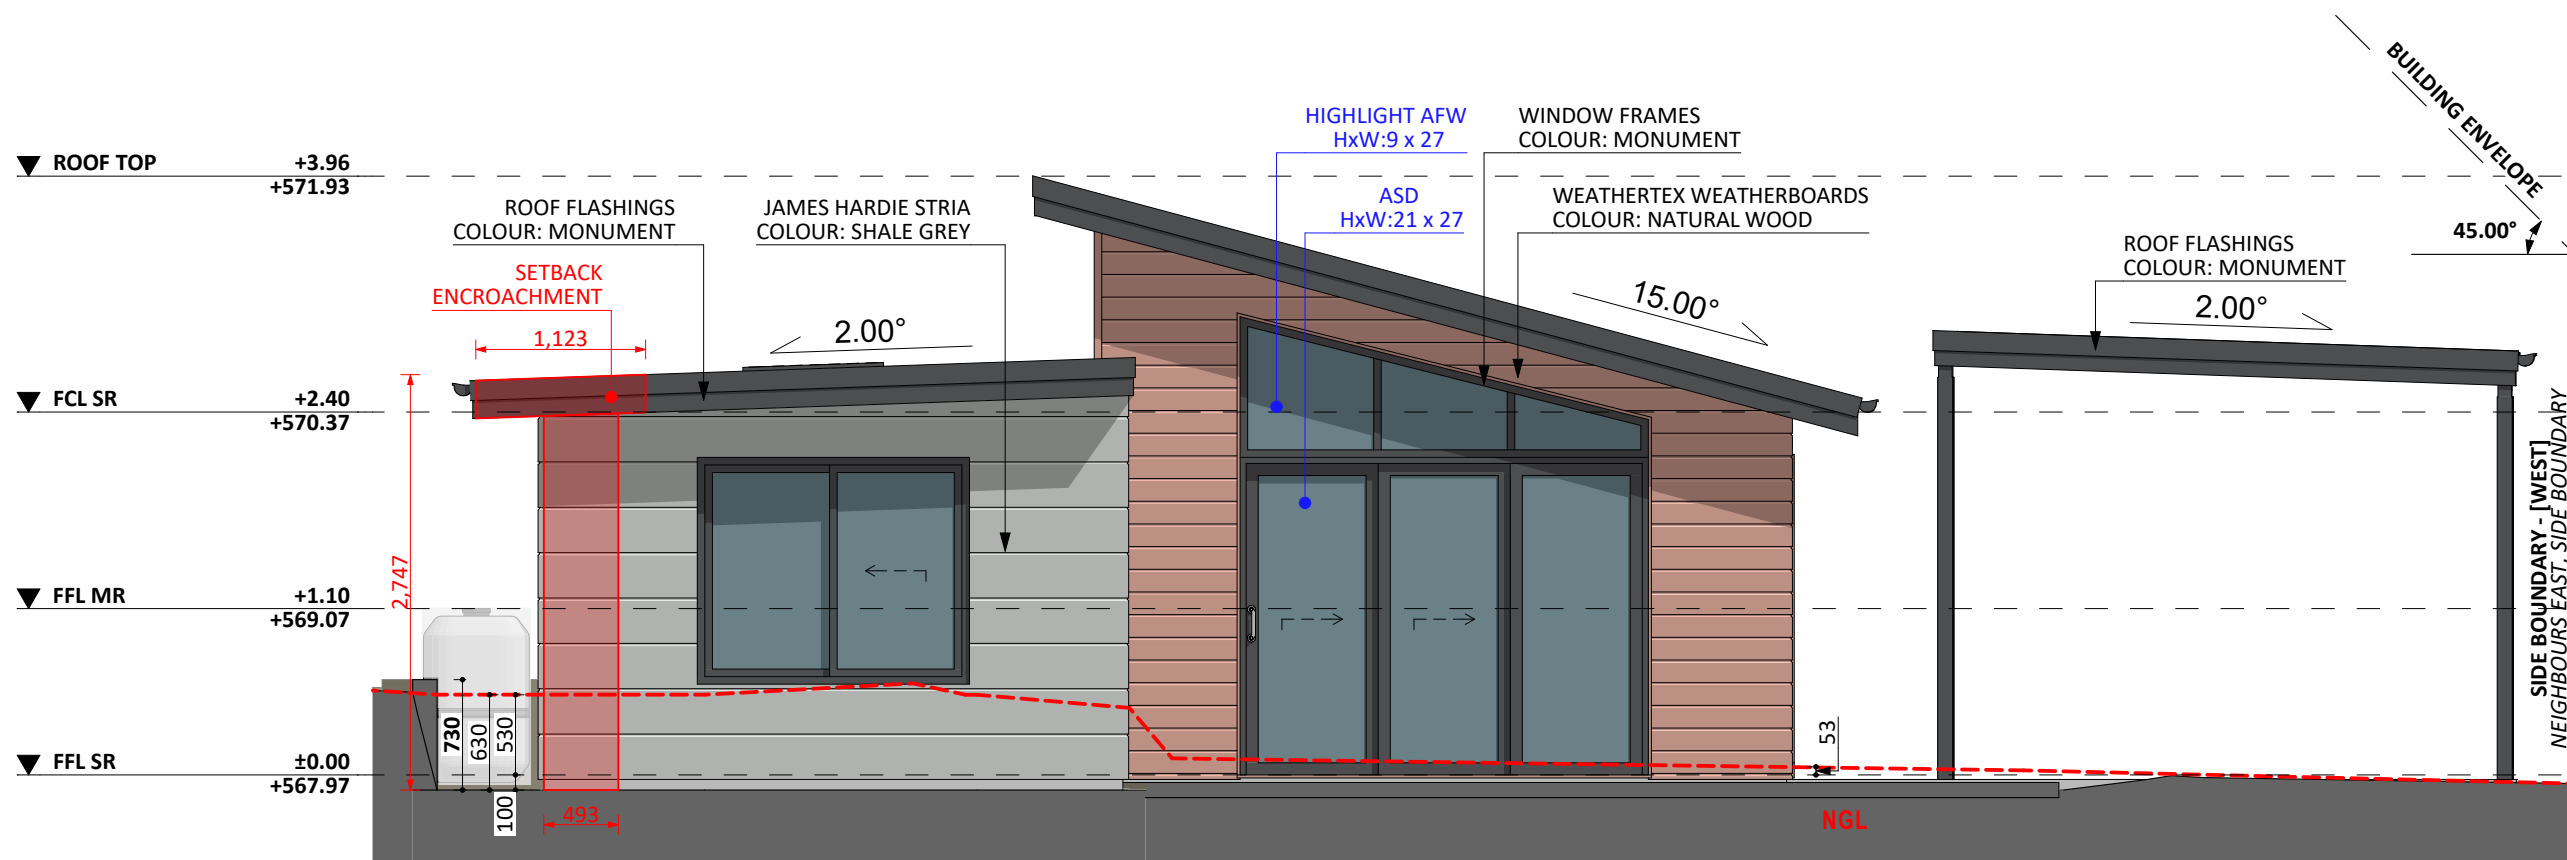

EAST ELEV. - SR

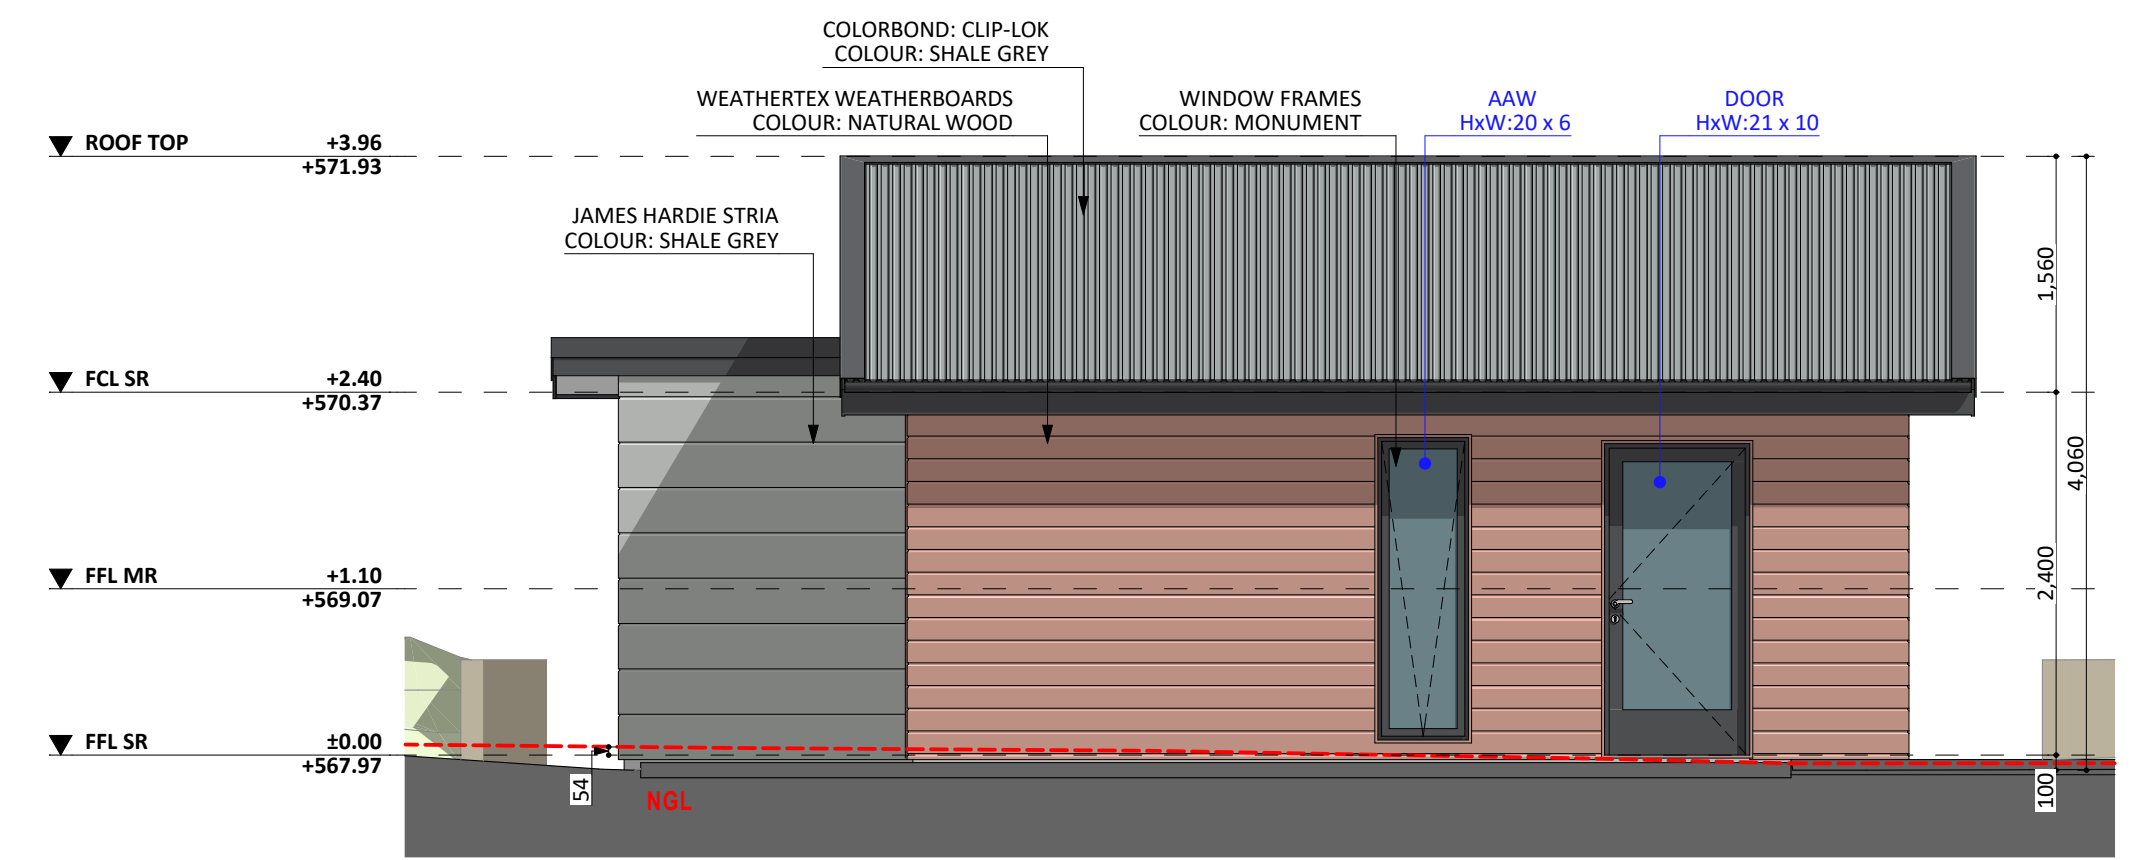

NORTH ELEV.- SR