

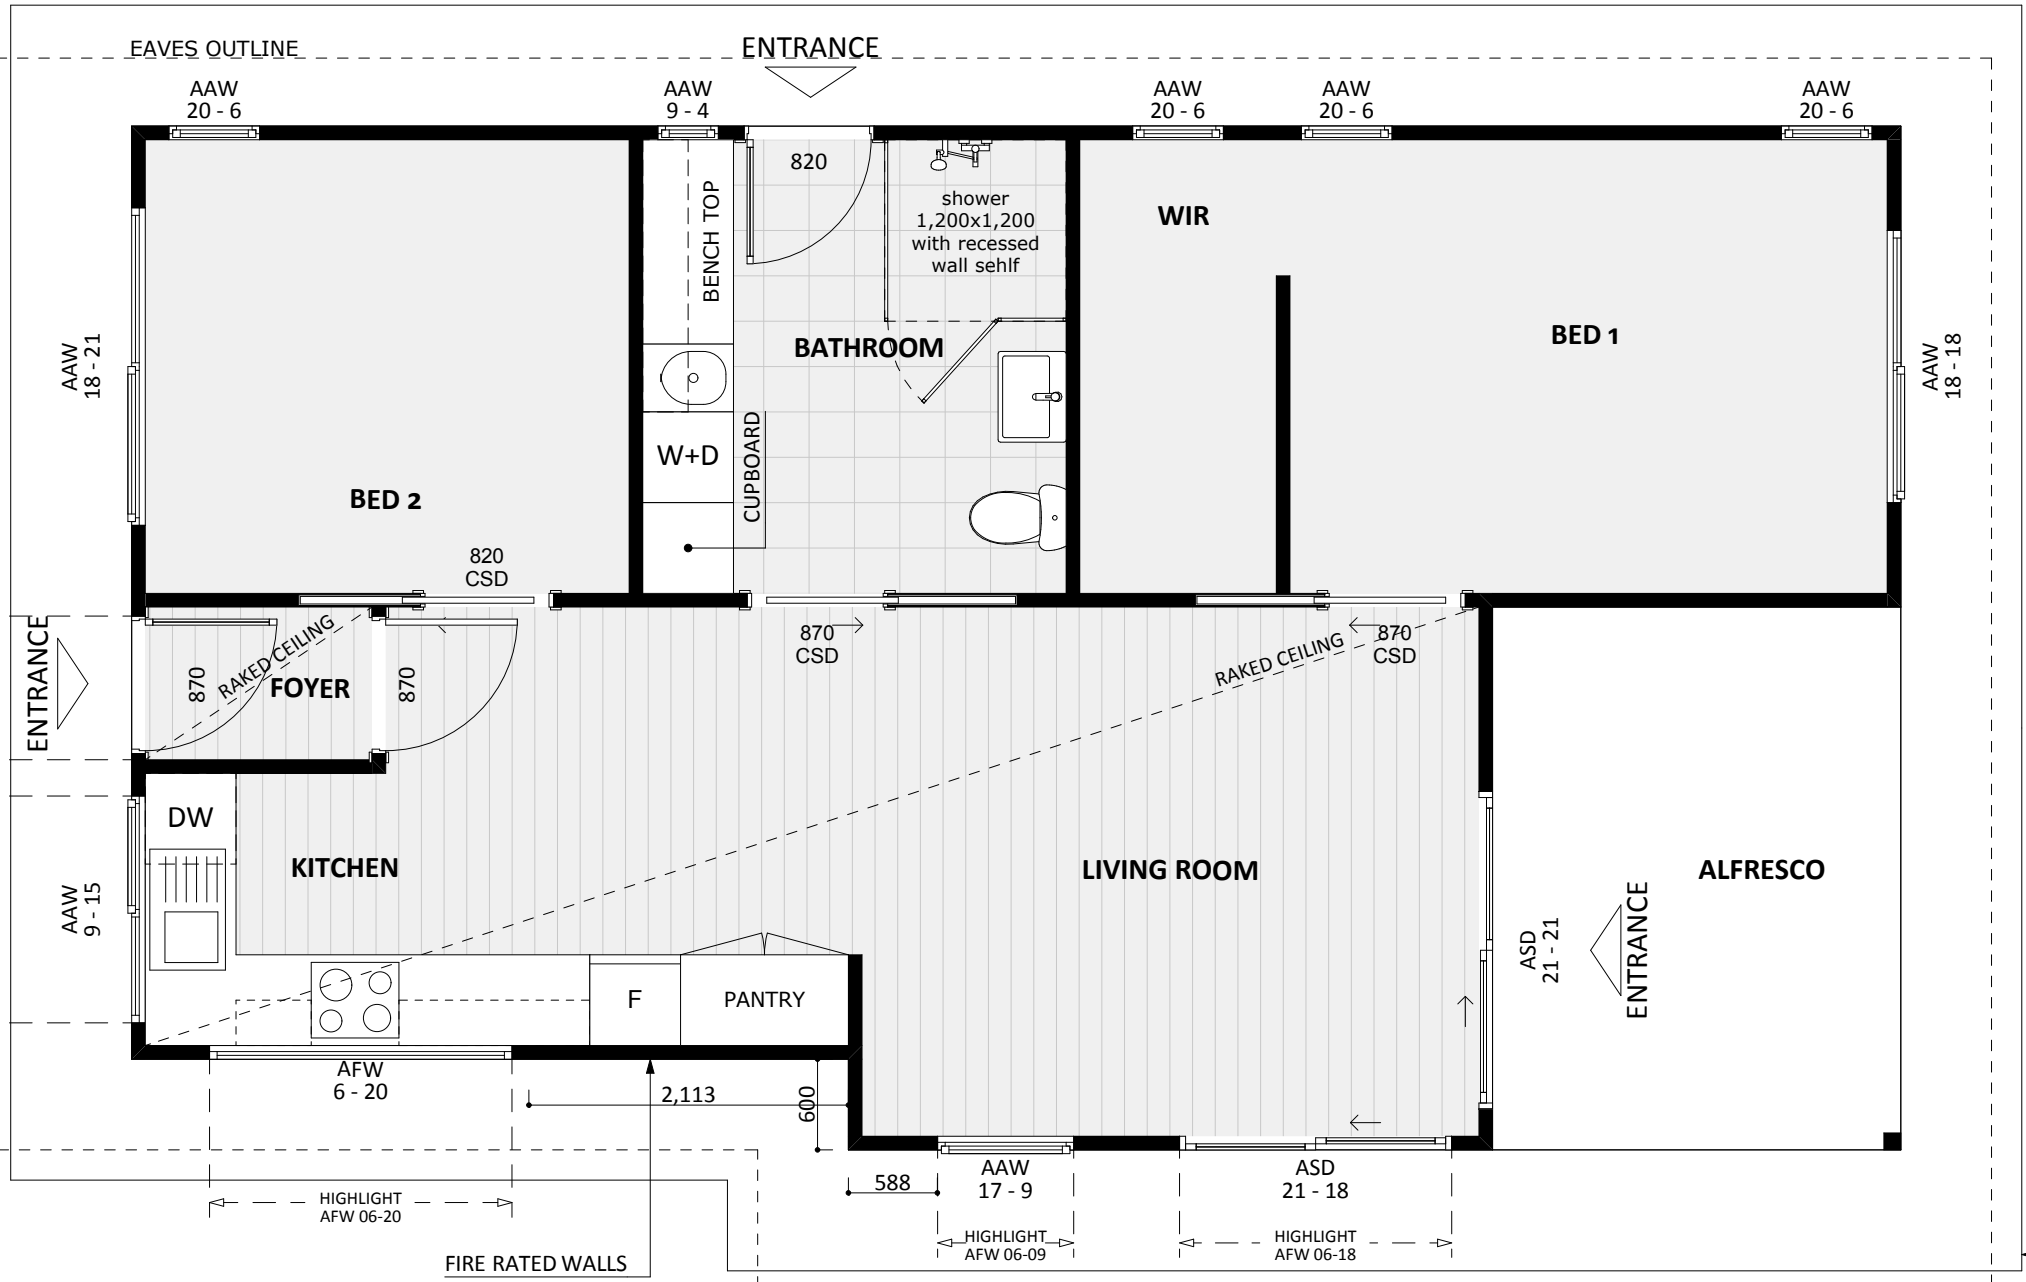



EAST ELEV.

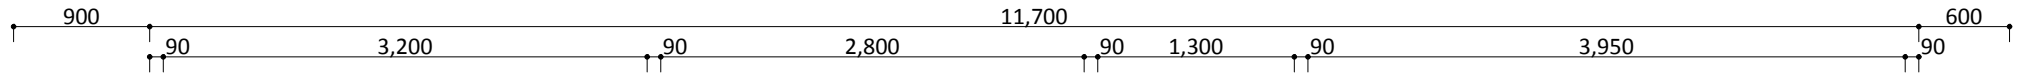

NORTH ELEV.

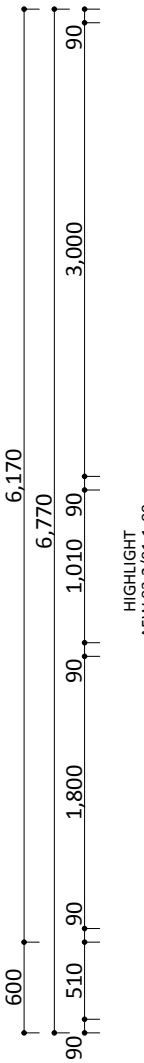

SOUTH ELEV.

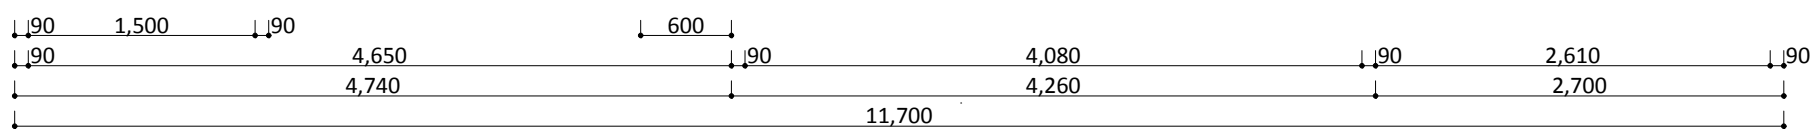

WEST ELEV.