


EAVES OUTLINE

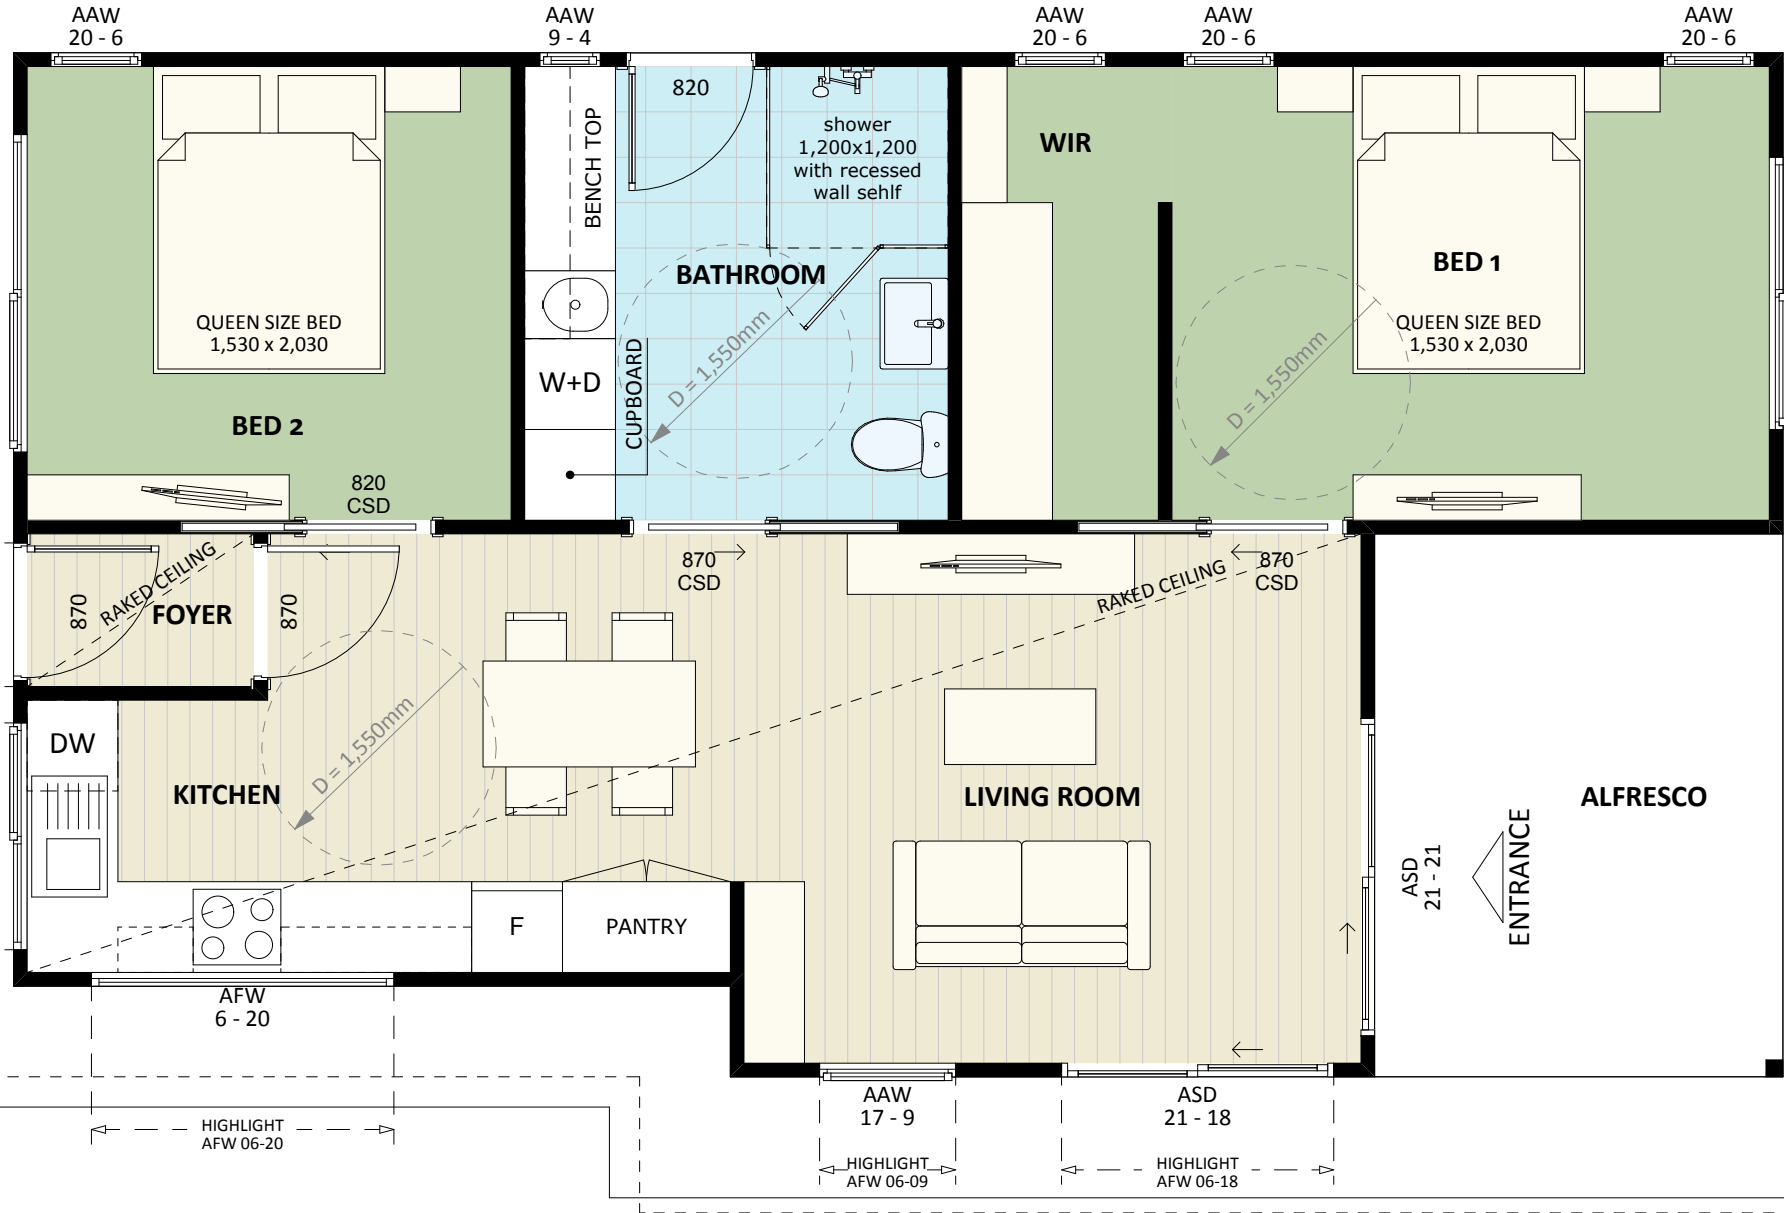

CONCRETE FOOTPATH 800mm