


NORTH ELEV.

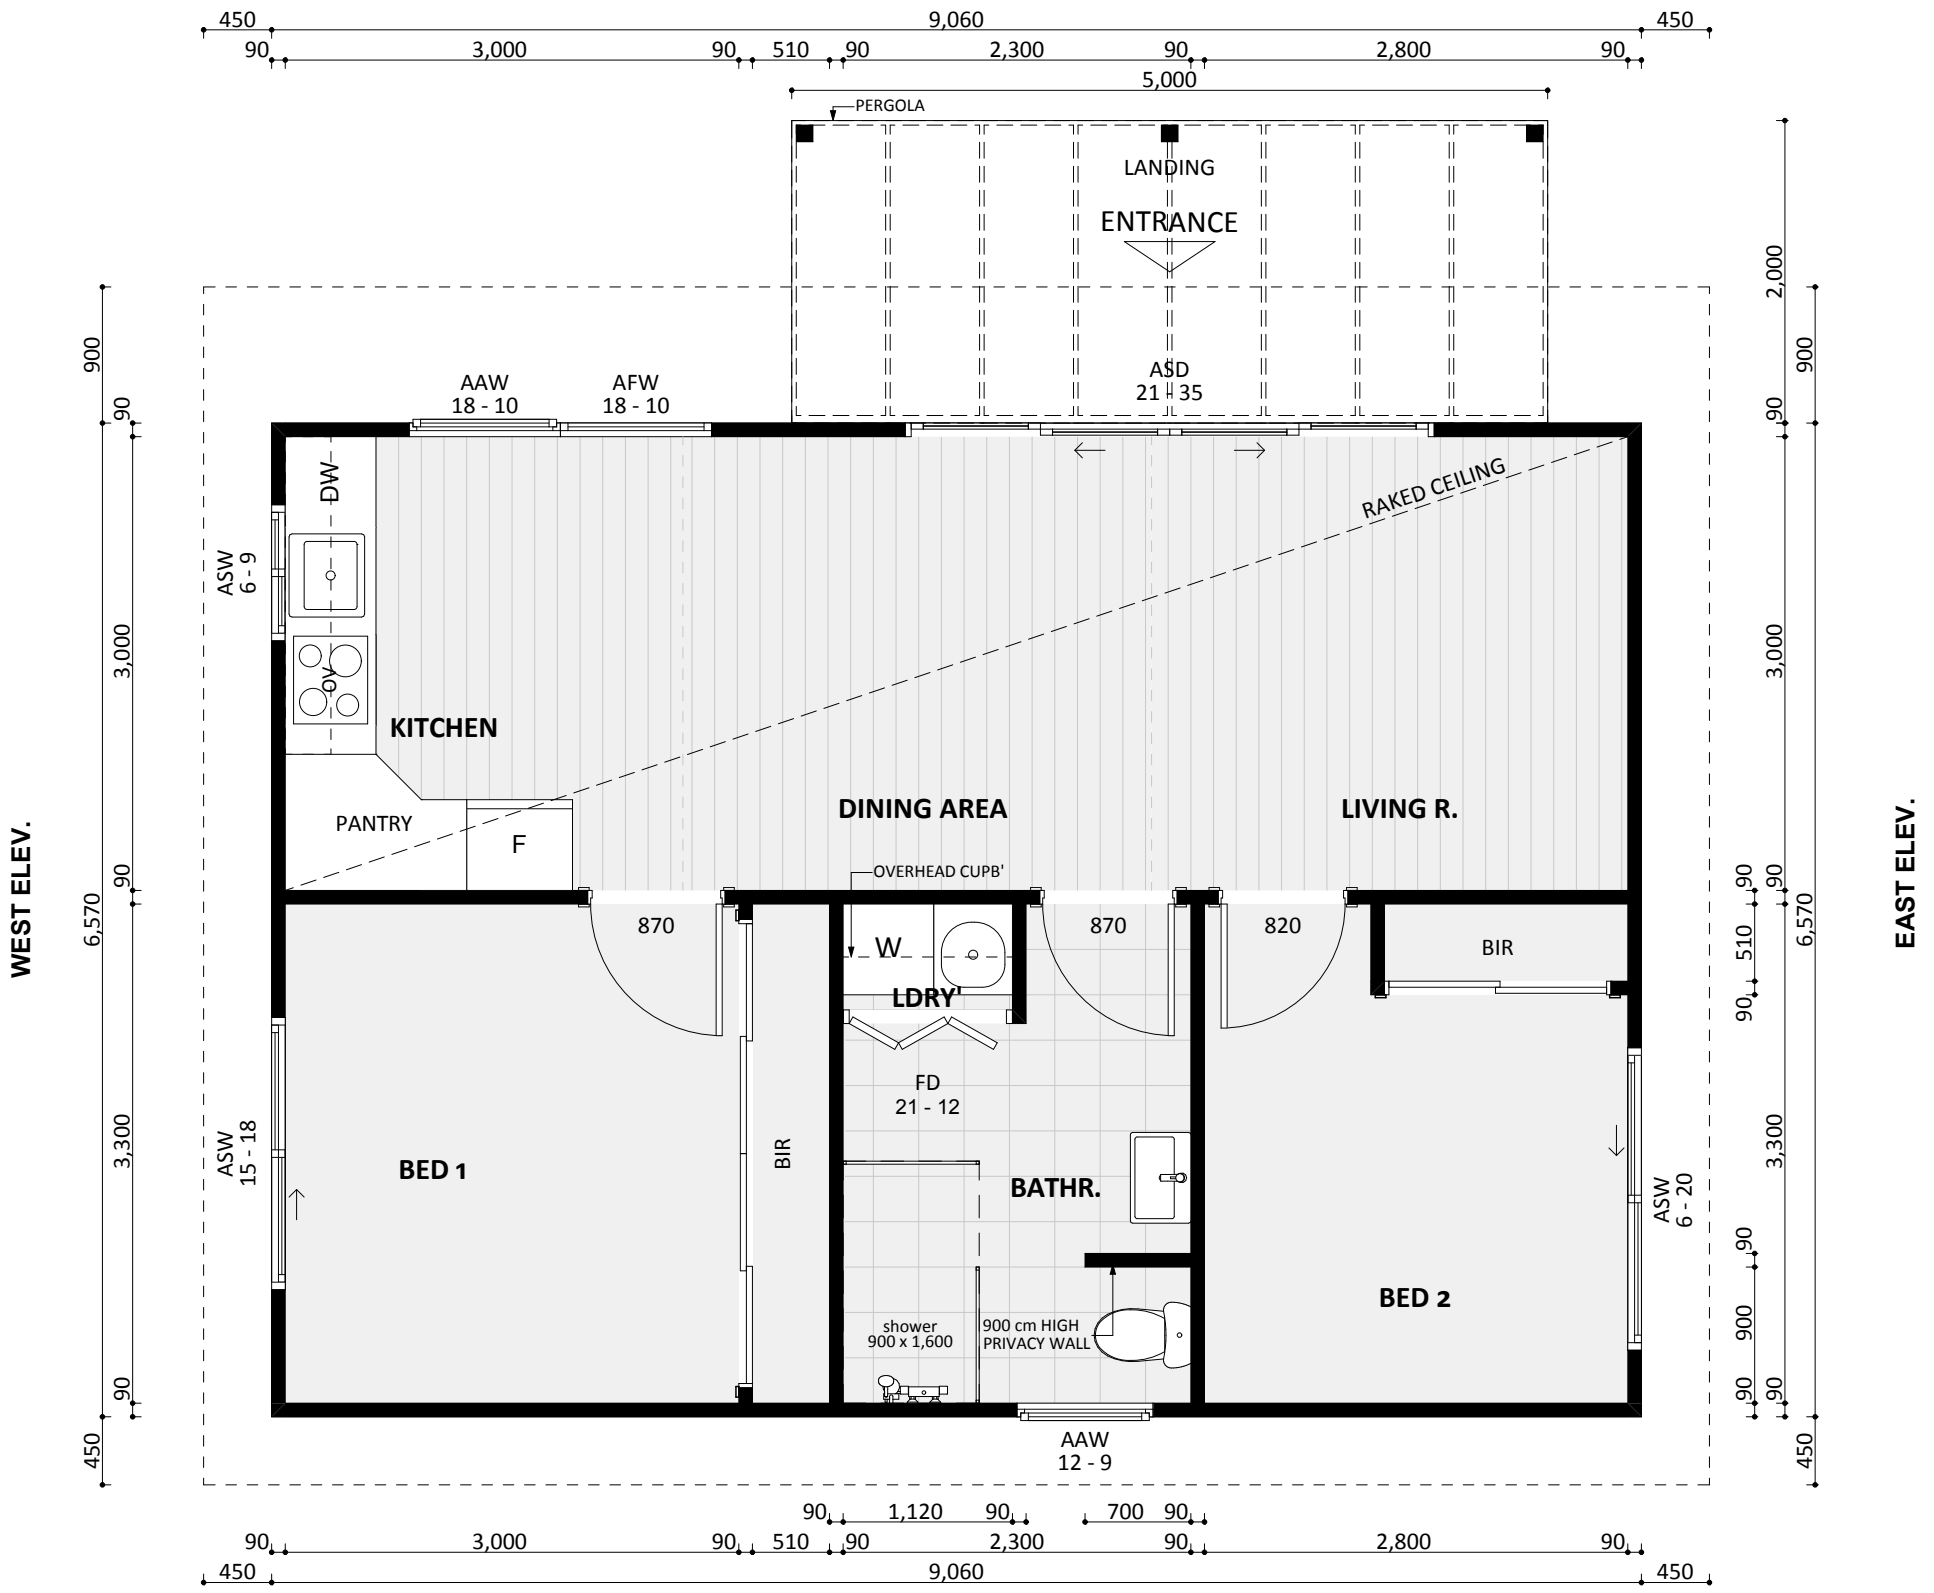

SOUTH ELEV.