

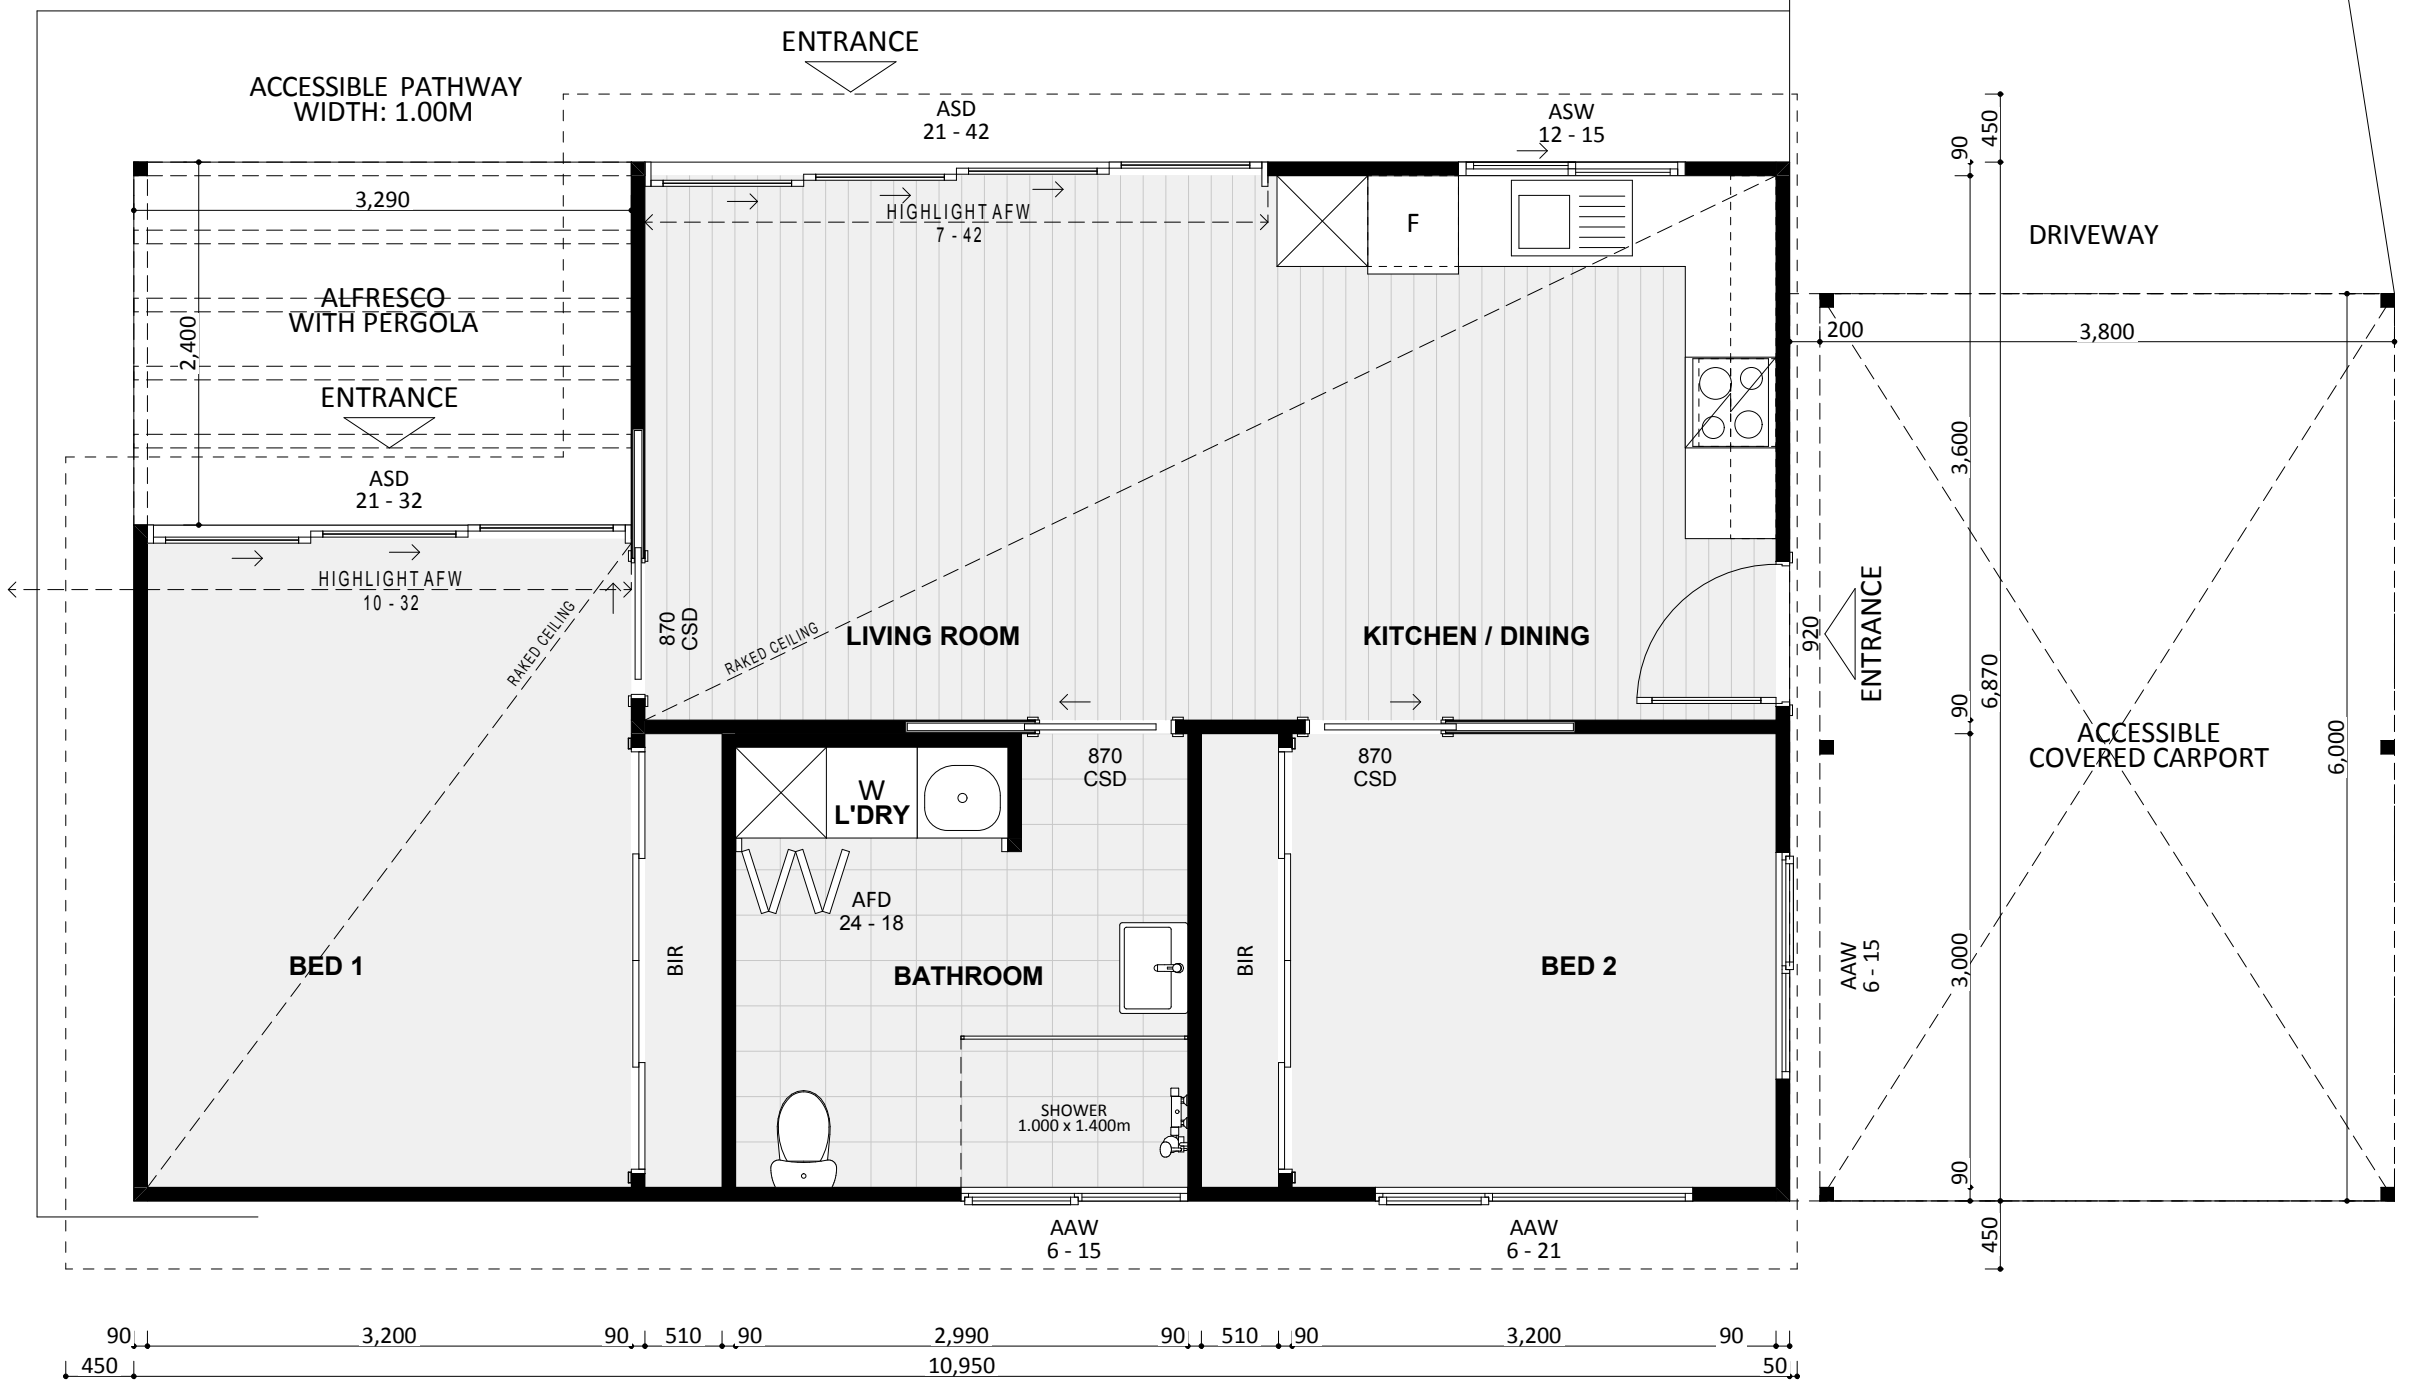



▽ NORTH-EAST ELEVATION

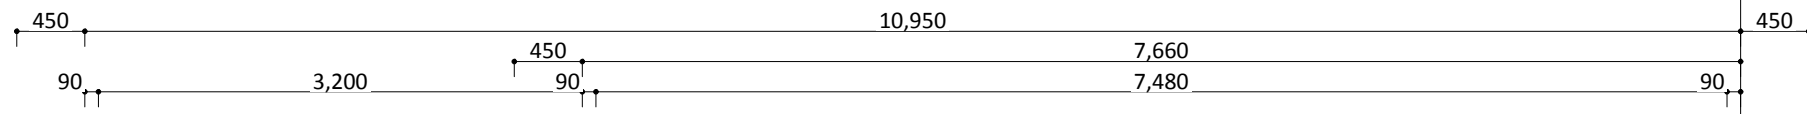

▽ NORTH-WEST ELEVATION

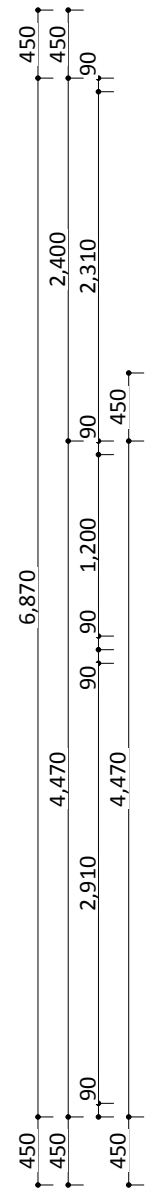

△ SOUTH-WEST ELEVATION

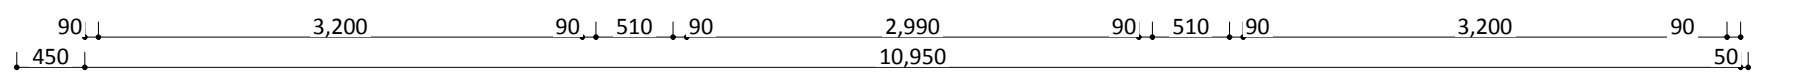

△ SOUTH-EAST ELEVATION

