


NORTH ELEVATION

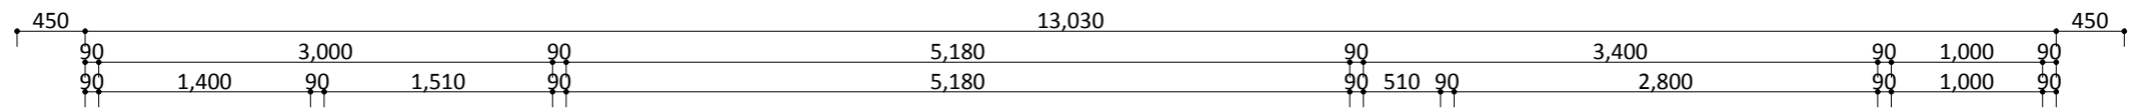

ENTRANCE

HIGHLIGHT AFW 06-38
ASD 21-38

BED 2

BED 1

LIVING ROOM

ENSUITE

BATHROOM

KITCHEN

PANTRY

BED 3

ENSUITE


AAW 12-8

AFW 6-12

ENTRANCE


ASW 12 x 20

AAW 12-8

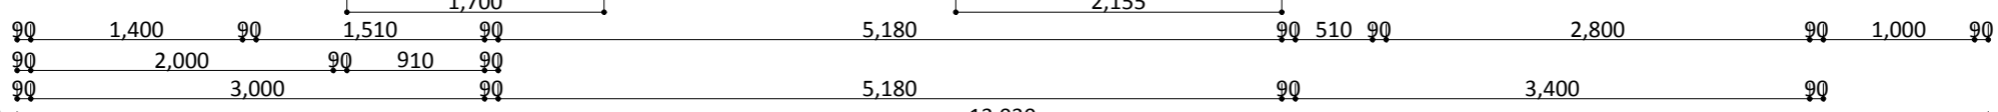

SOUTH ELEVATION

WEST ELEVATION

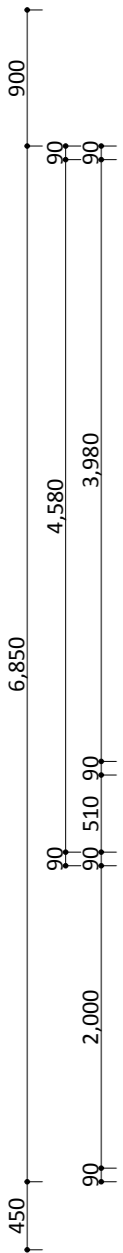

EAST ELEVATION

