

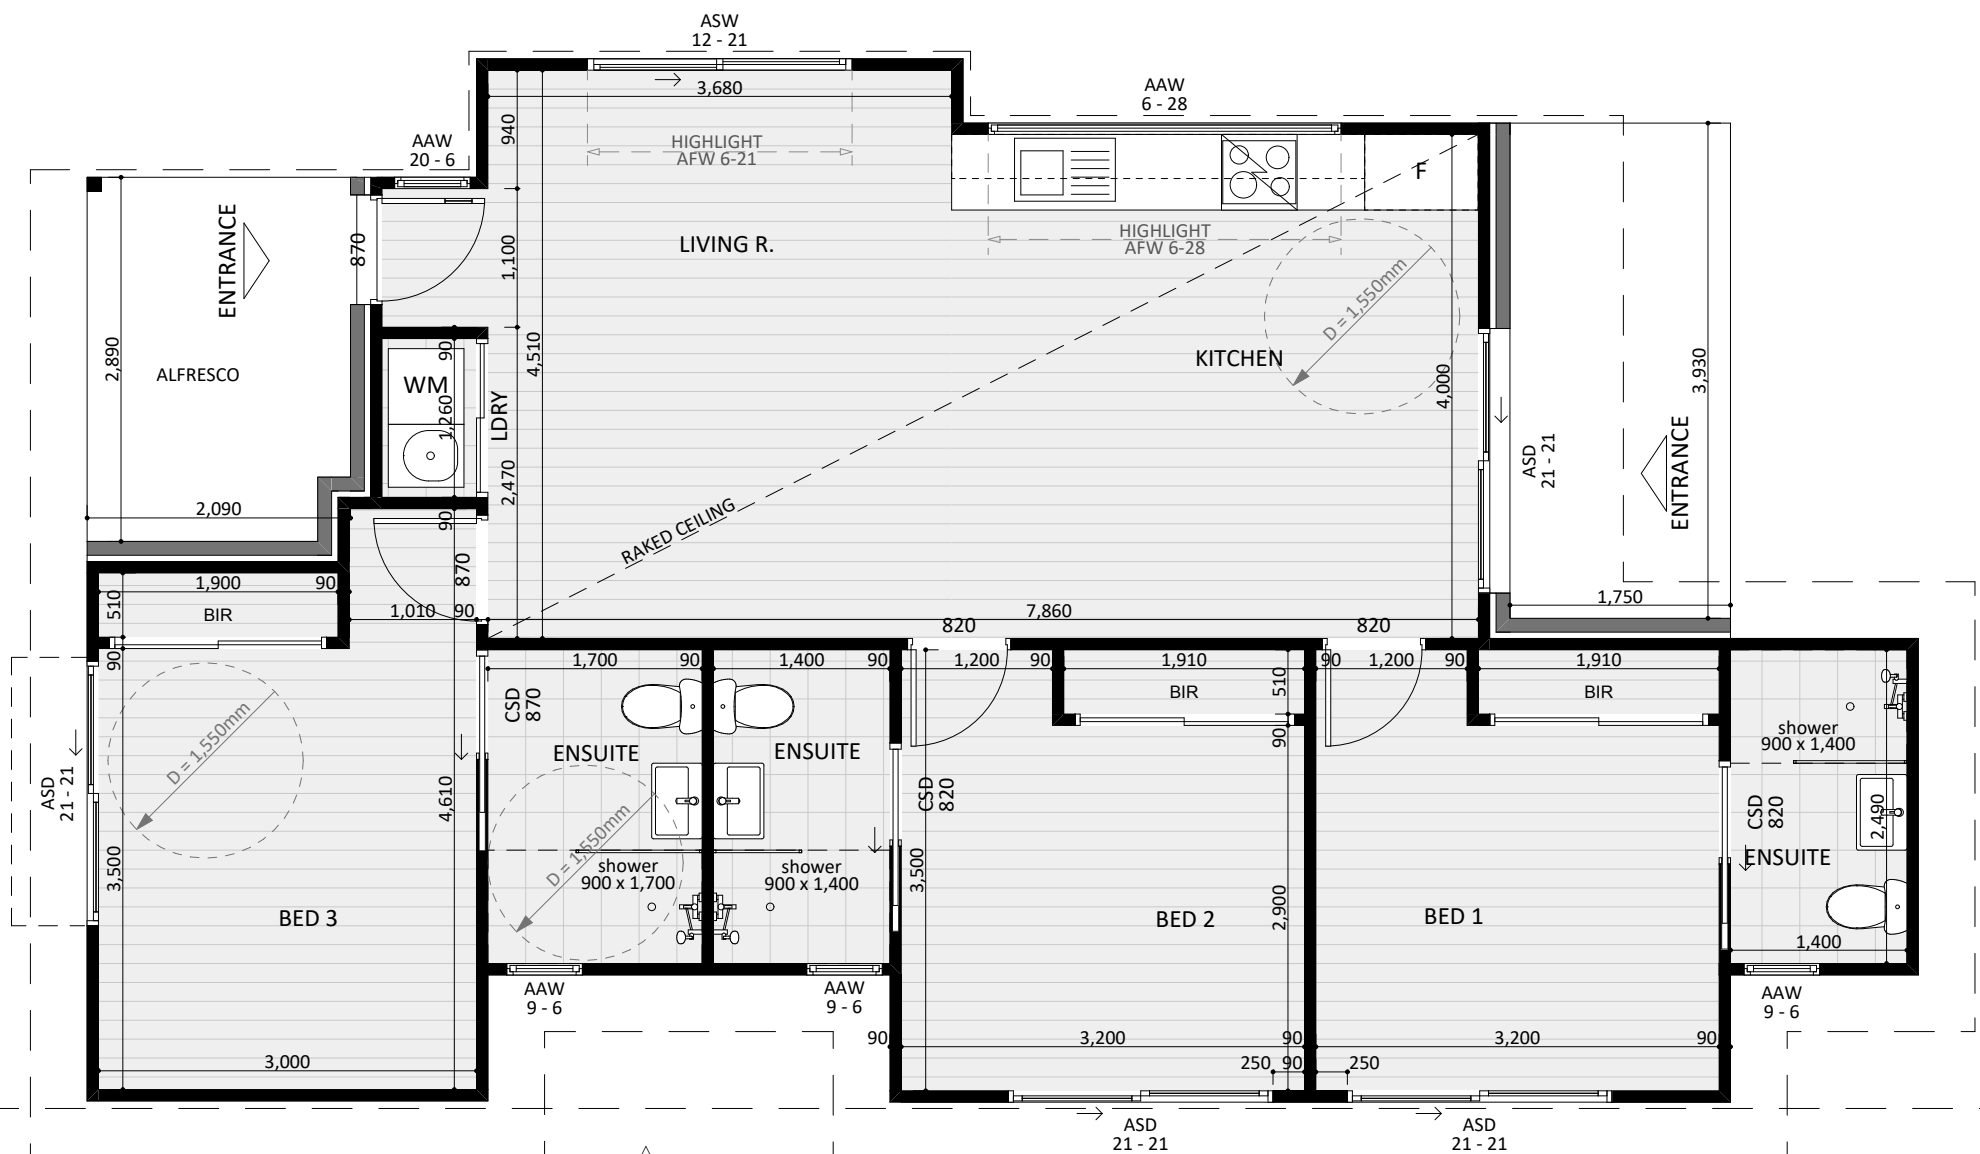


▽ NORTH-EAST ELEVATION

▽ NORTH-WEST ELEVATION

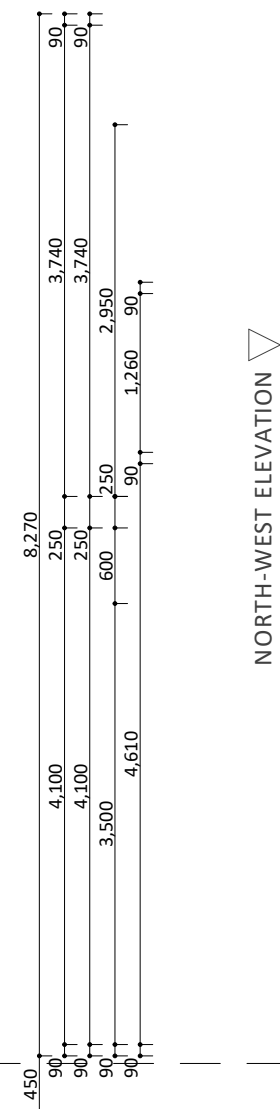

△ SOUTH-WEST ELEVATION

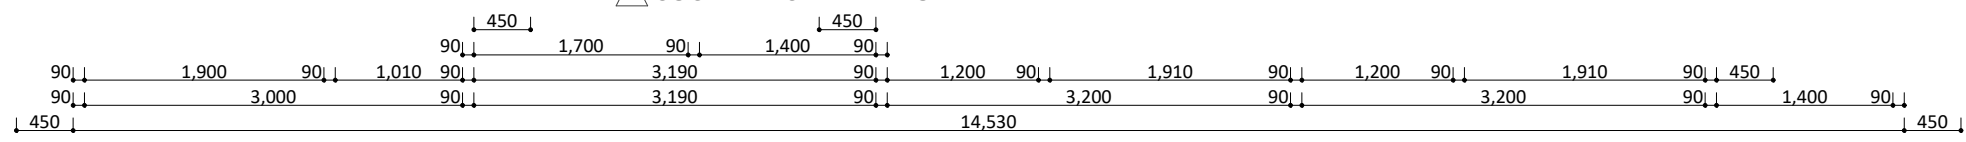

△ SOUTH-EAST ELEVATION

