

NORTH ELEVATION



LANDING ENTRANCE

ASD 21-21

LANDING ENTRANCE

ASD 21-21

LANDING ENTRANCE


ASD 21-21

ASW 18-15

AFW 18-08

WEST ELEVATION

EAST ELEVATION

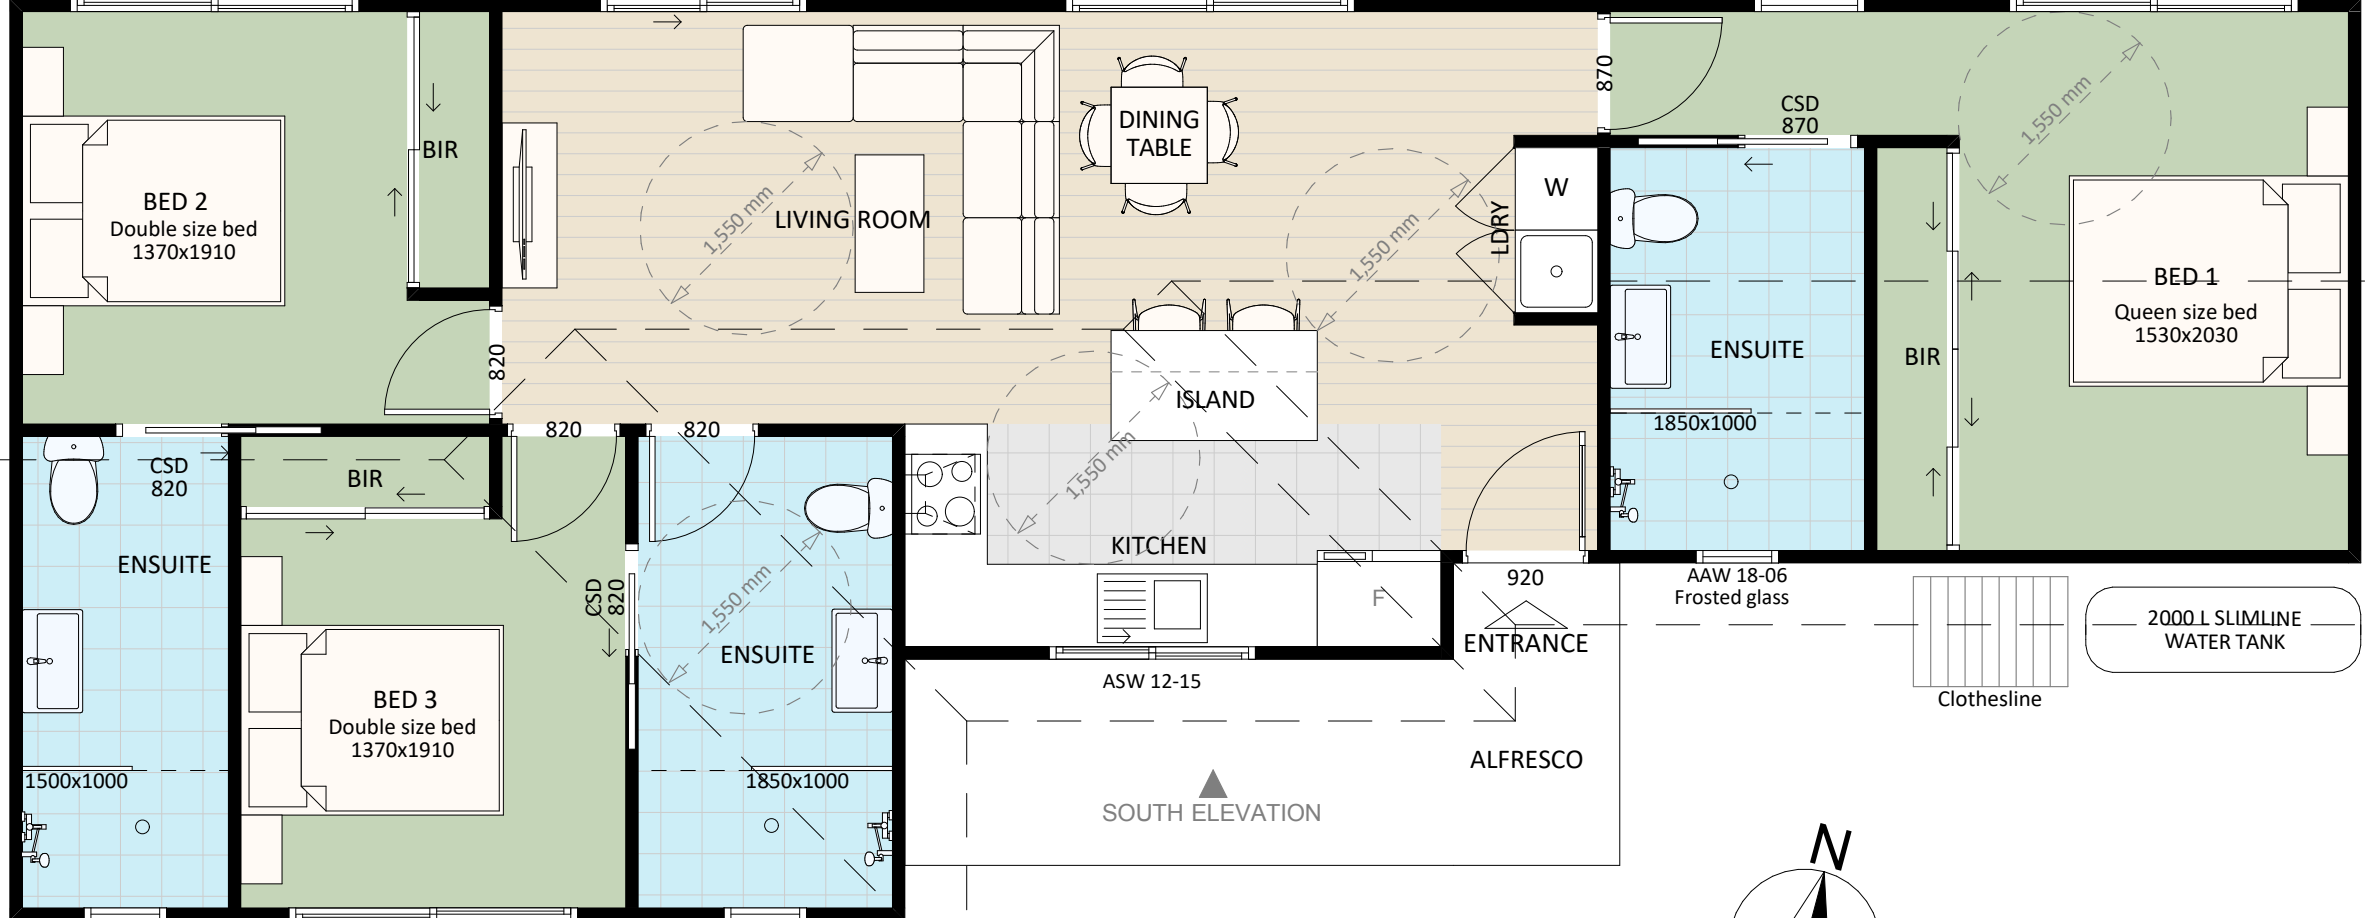

SOUTH ELEVATION



ENTRANCE LANDING

ASD 21-21

AAW 18-06 Frosted glass

AAW 18-06 Frosted glass

AAW 18-06 Frosted glass

2000.L SLIMLINE WATER TANK

Clothesline

