
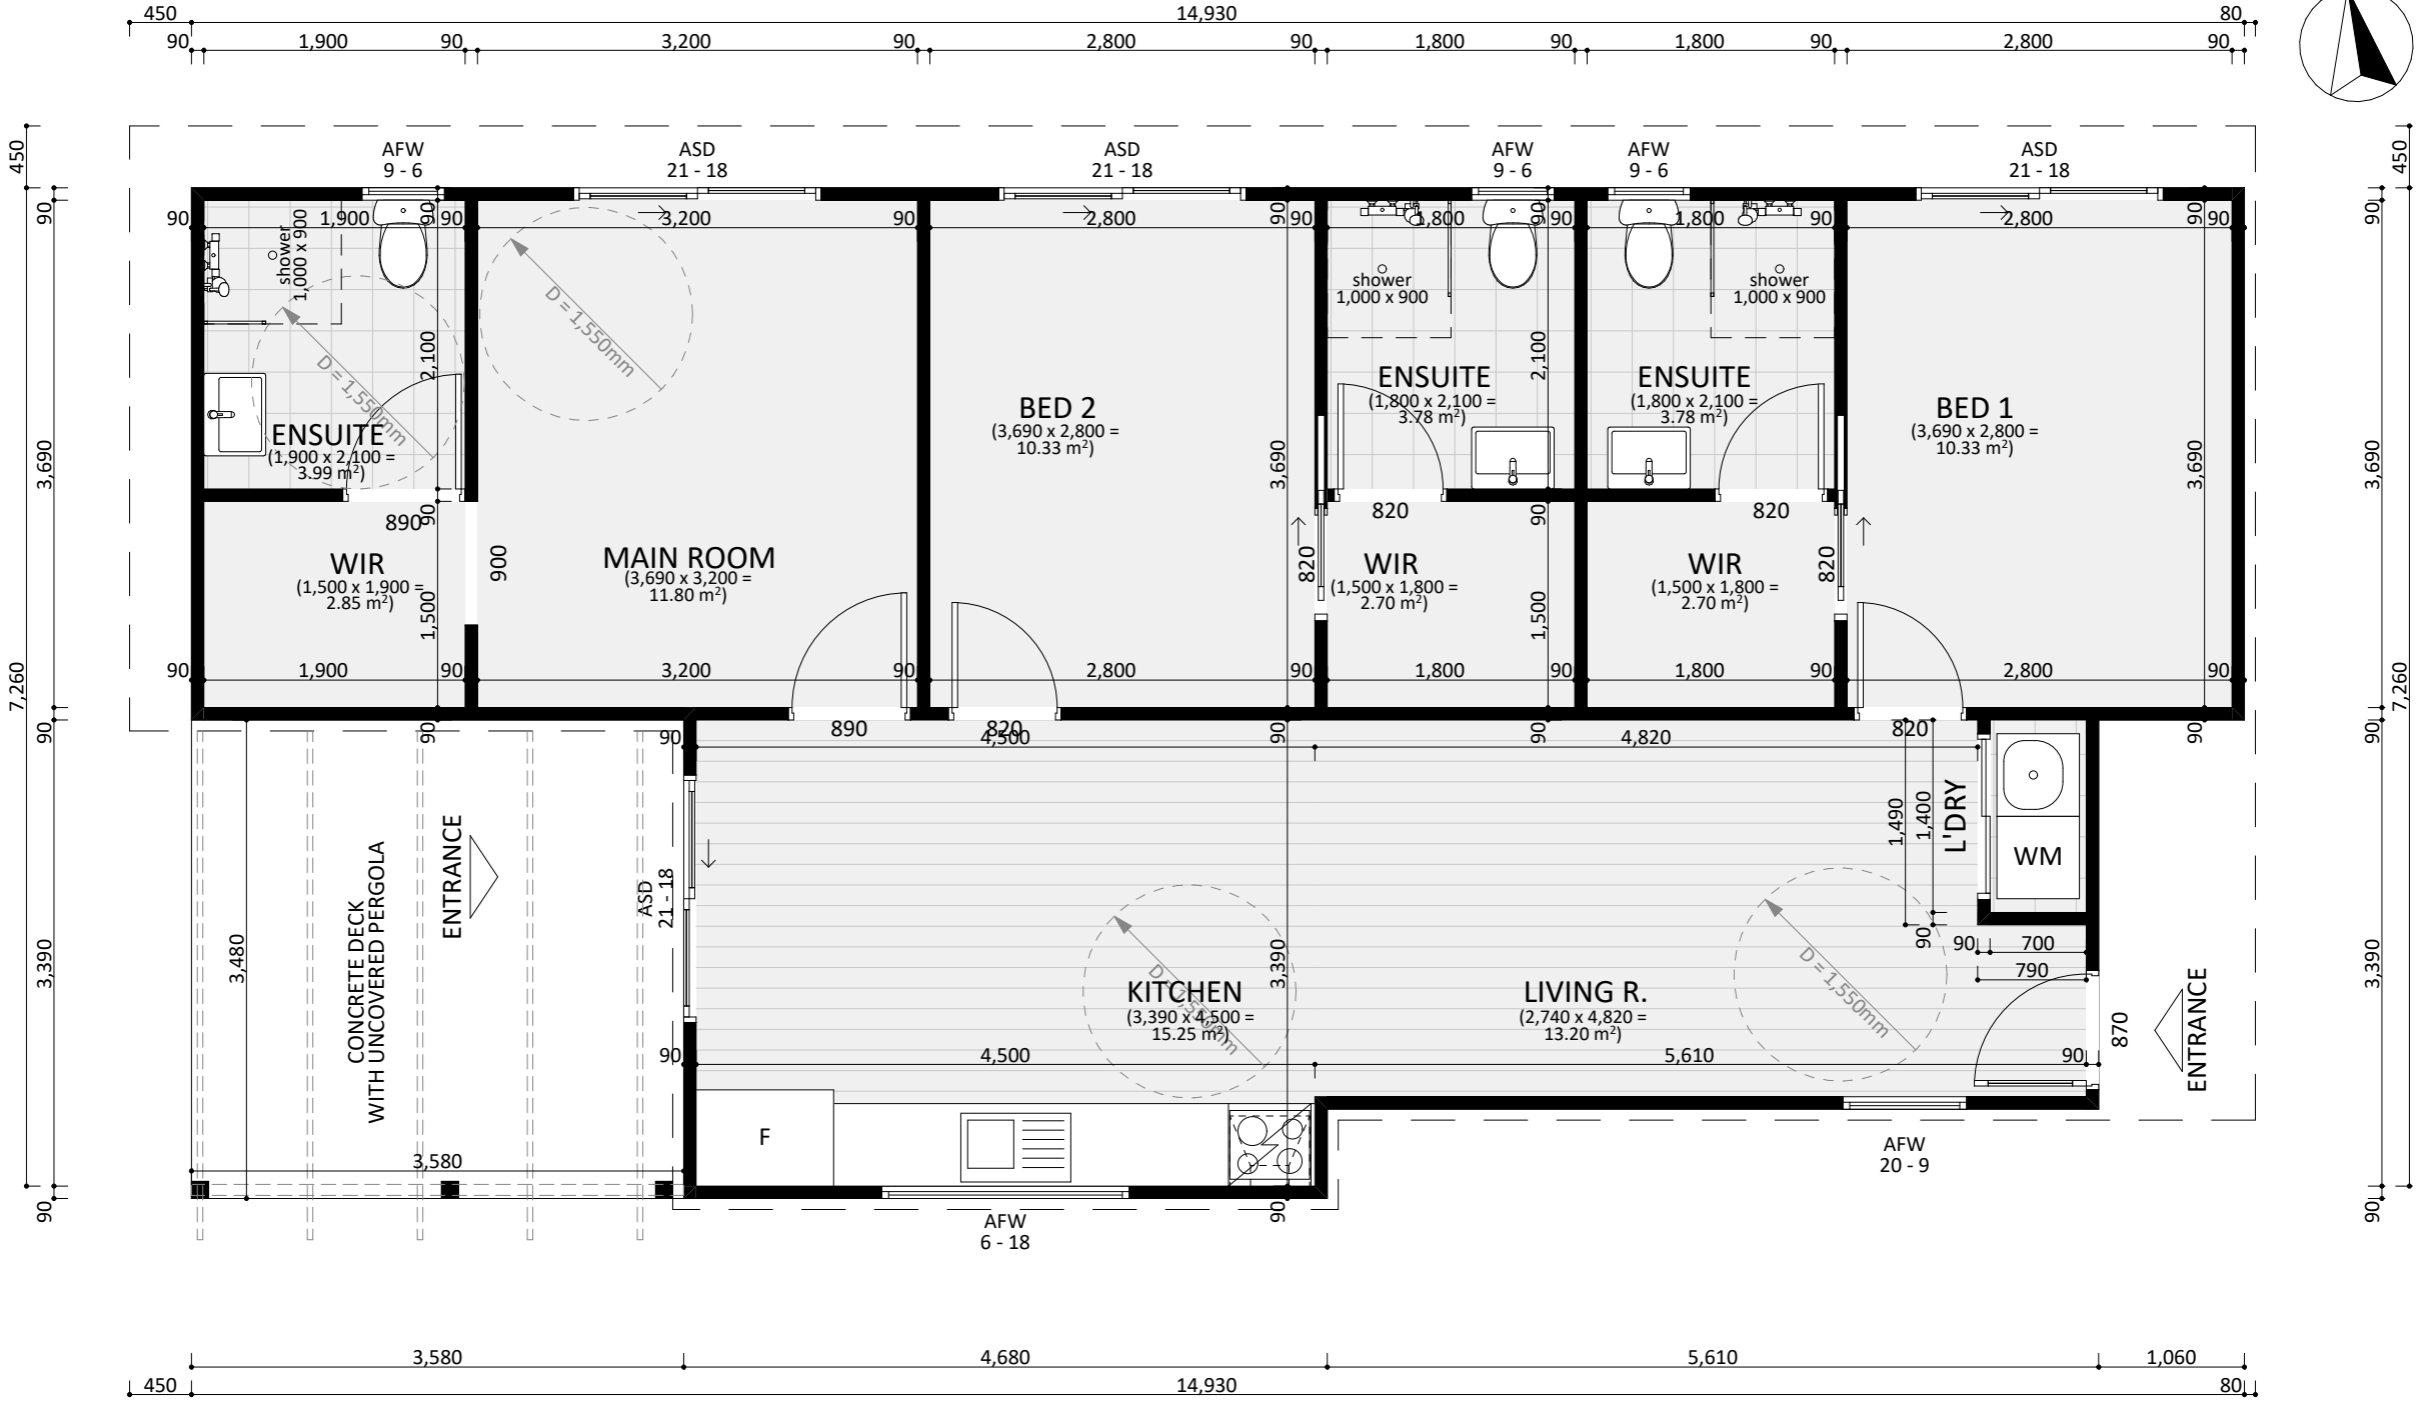


NORTH ELEVATION

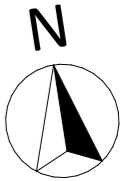

WEST ELEVATION

EAST ELEVATION

SOUTH ELEVATION