



NORTH ELEVATION ▽

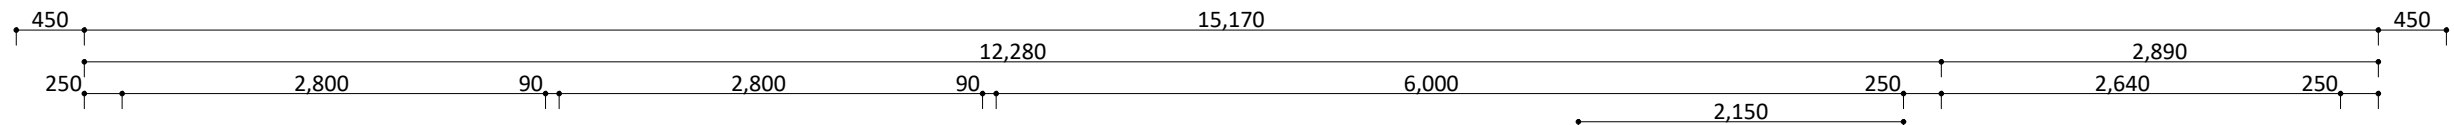

ELECTRIC AND SEWER EASEMENT 2.5m WIDE

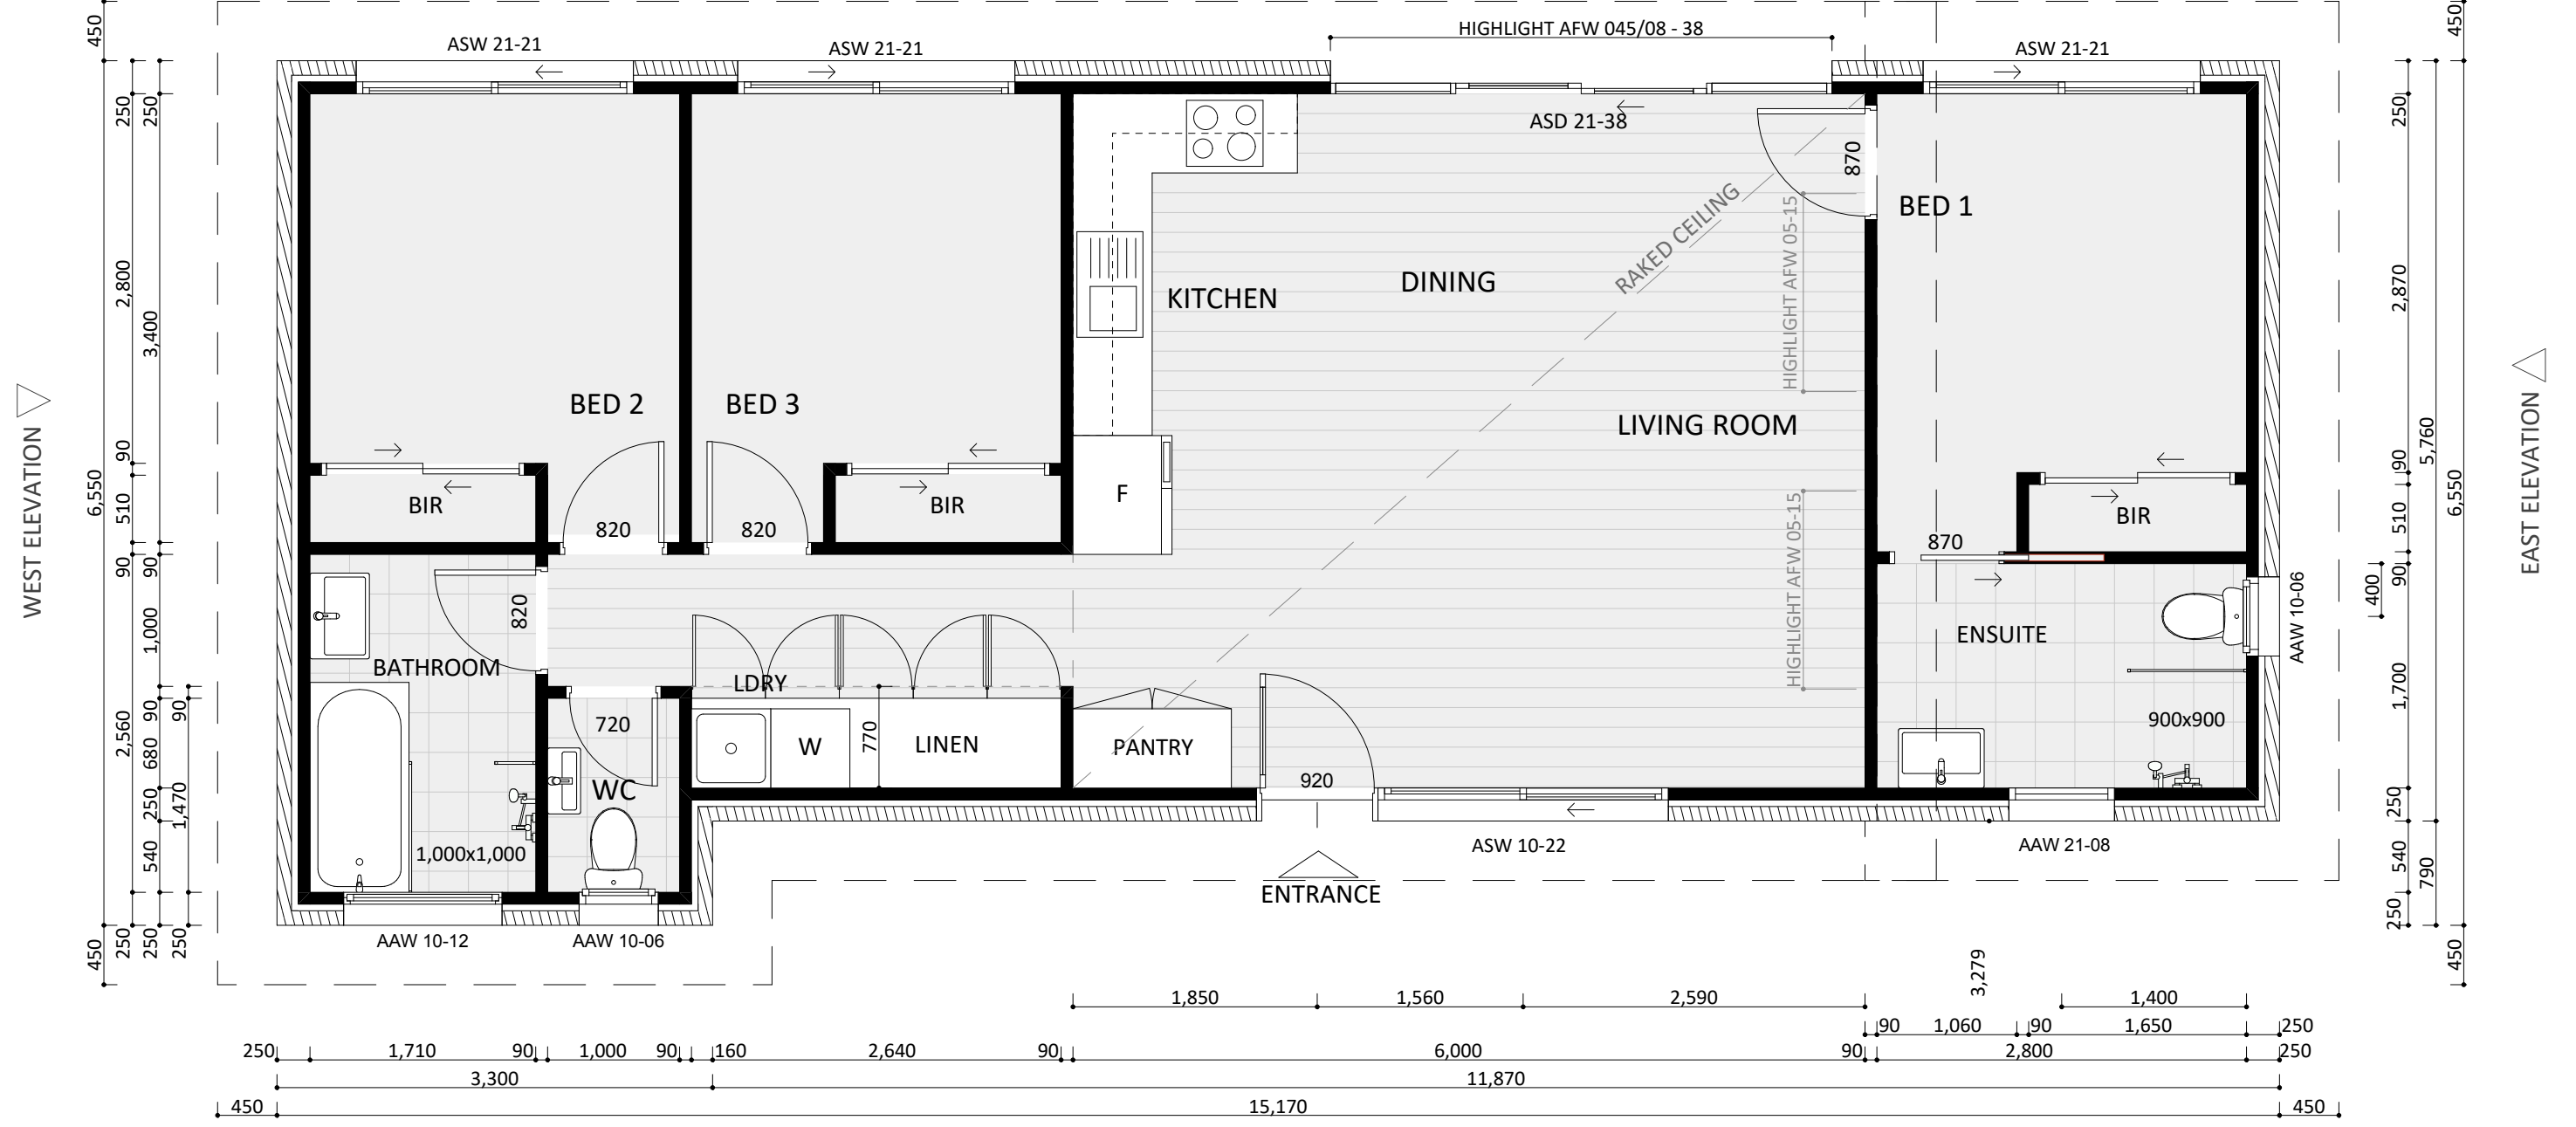

SOUTH ELEVATION ▽

