

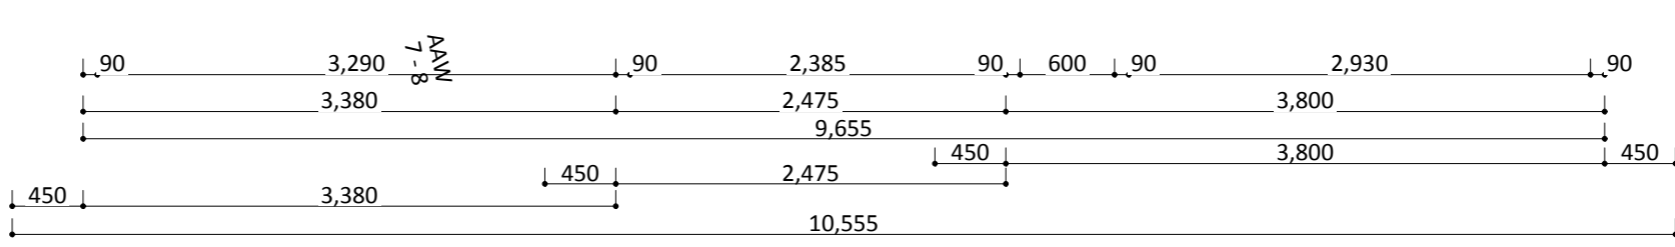
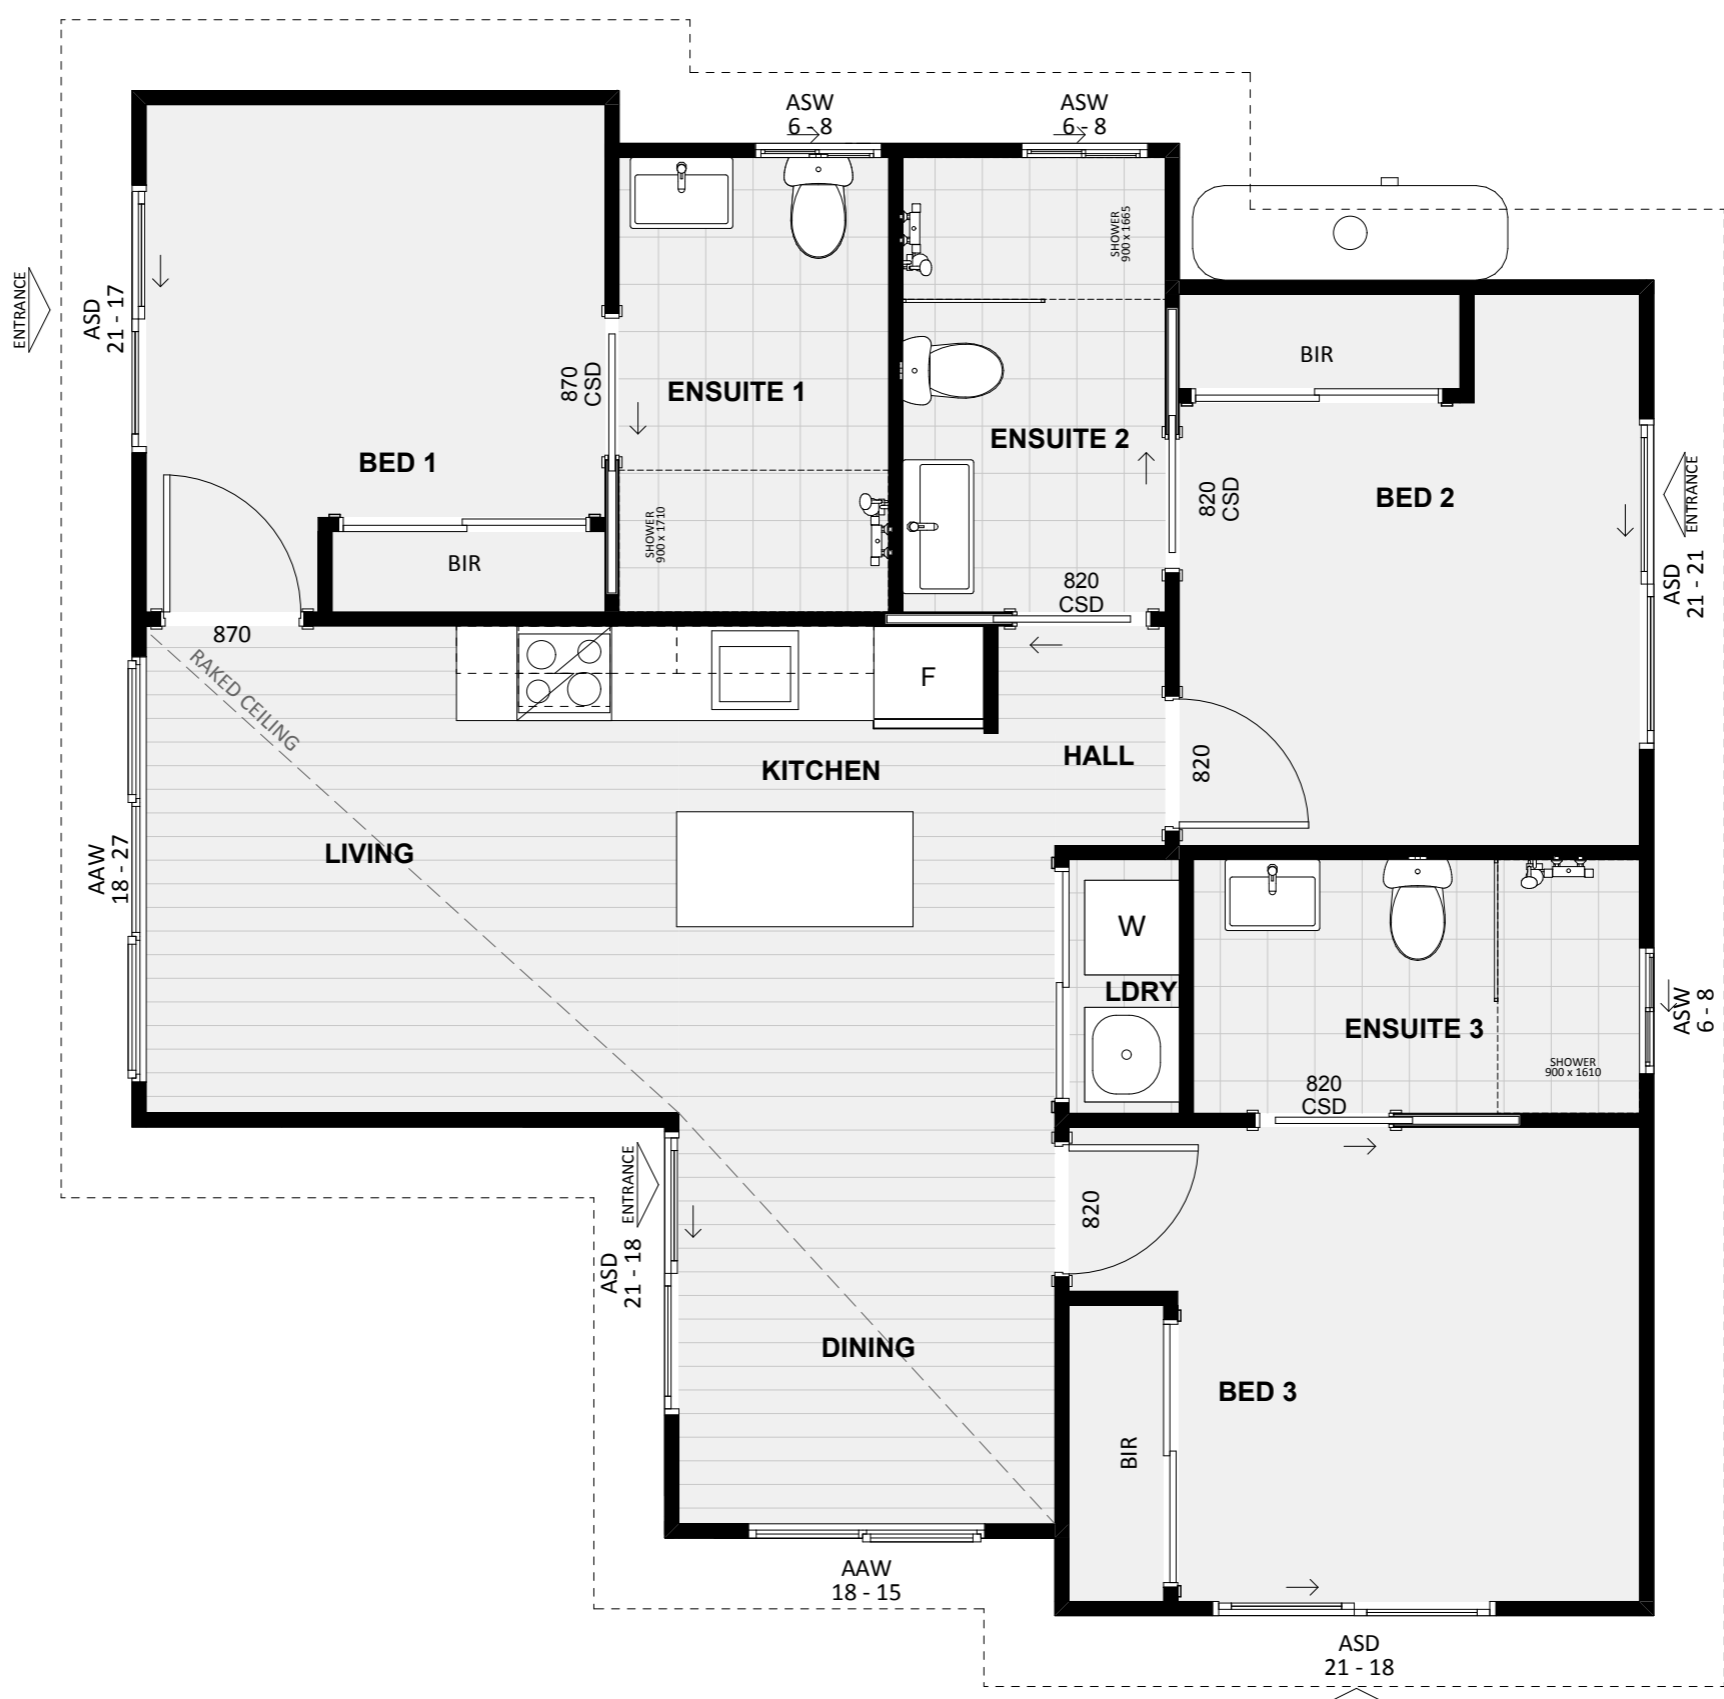


ELEVATION 03 ▽

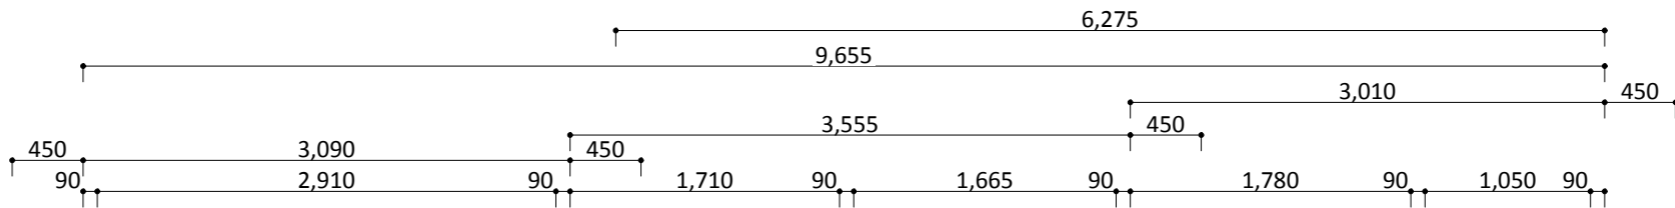

ELEVATION 04 ▲

ELEVATION 01 ▽

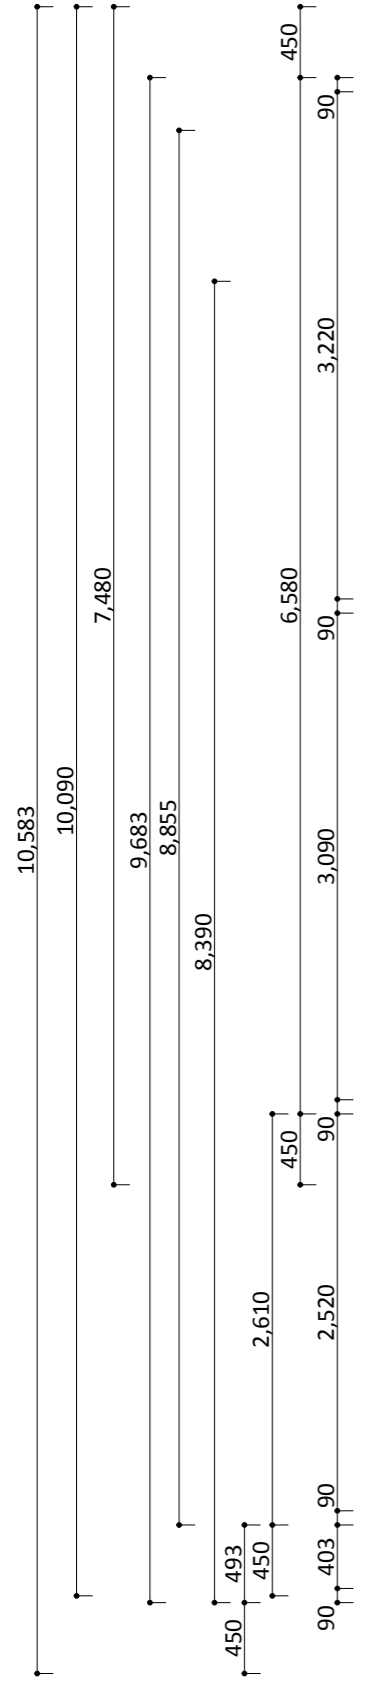

ELEVATION 02 ▲

