



HIGHLIGHT 08-28
AAW 08-07
(AUTOMATIC CONTROL)

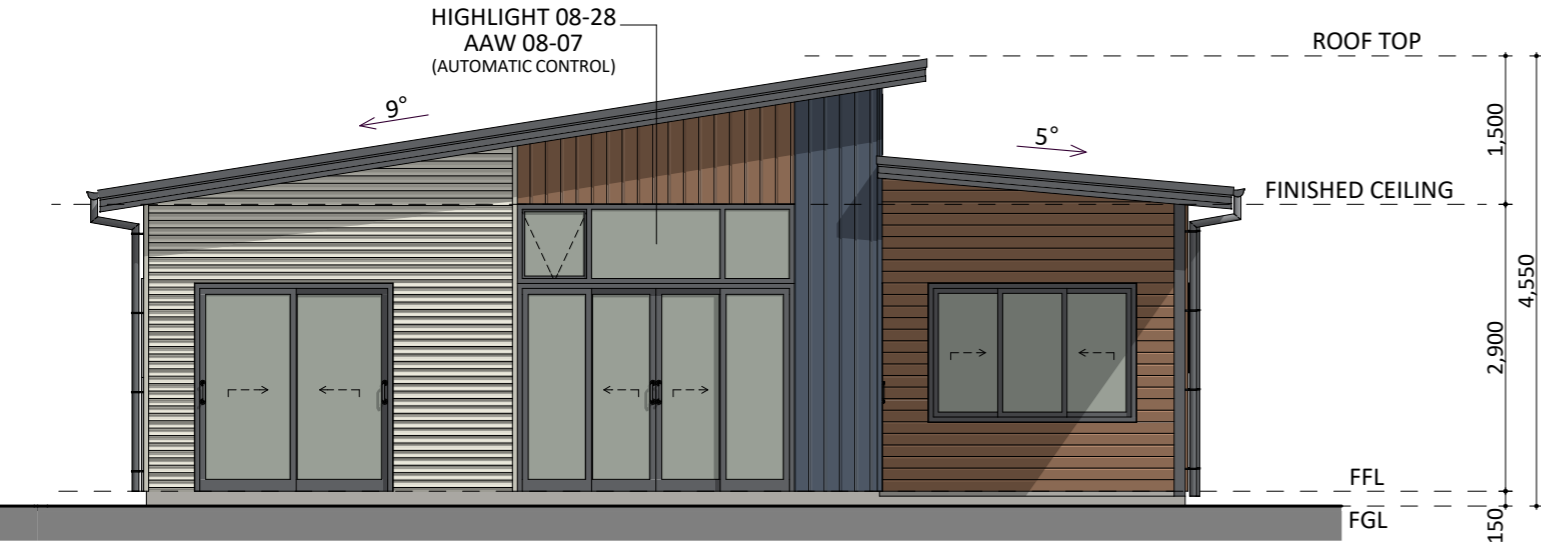

NORTH ELEVATION

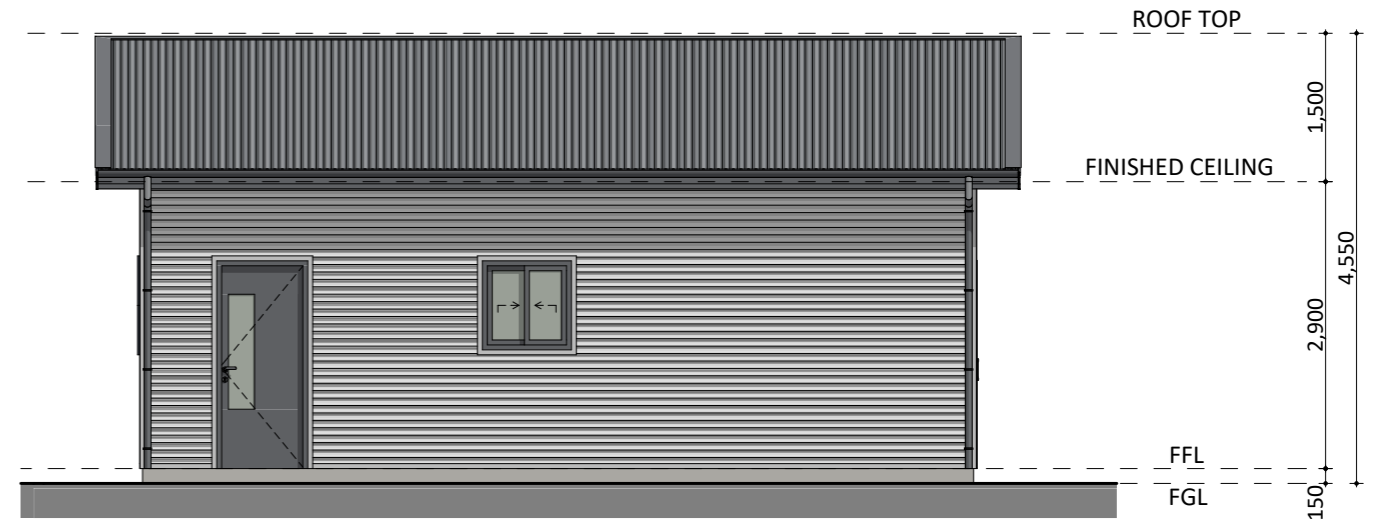


EAST ELEVATION

HIGHLIGHT AFW 06-20
HIGHLIGHT AFW 06-20
HIGHLIGHT AFW 06-20



WEST ELEVATION

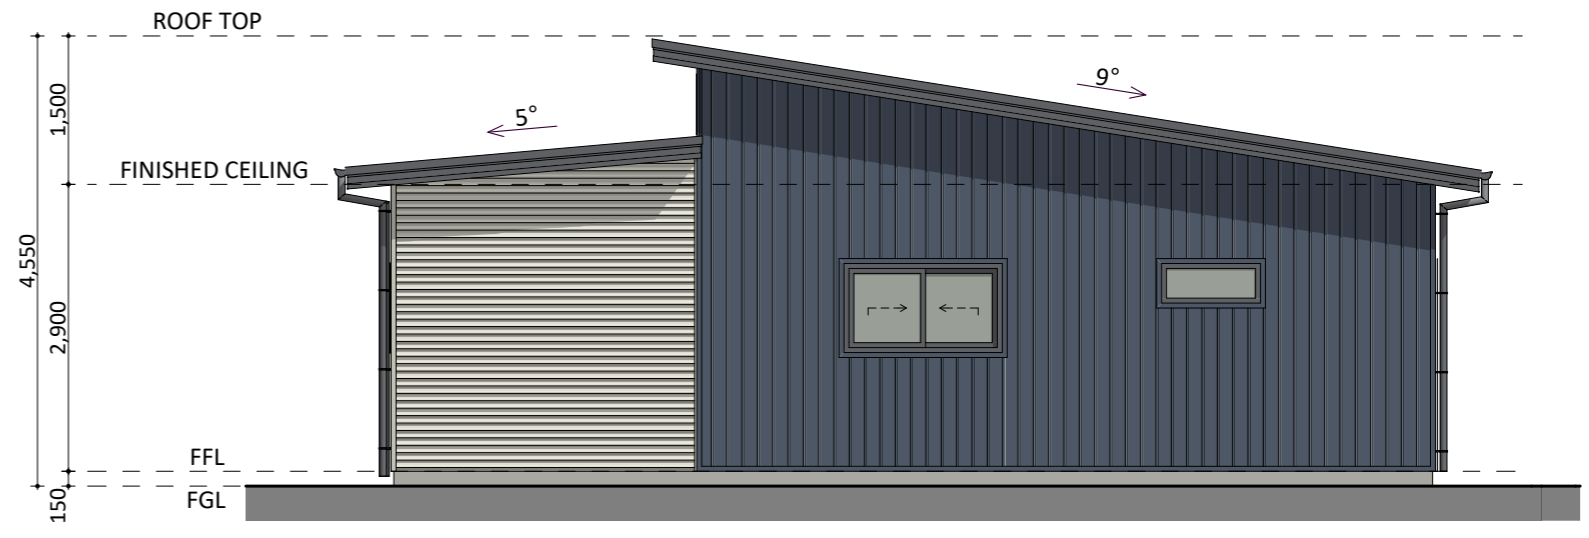

SOUTH ELEVATION