

1170



ACT Building Lic: 2012767

FIXED
PRICE
EXTENSIONS









Aluminium Canopy
Colorbond Windspray®

Aluminium Gutters
Colorbond Windspray®


Aluminium Roof
Colorbond Windspray®


Aluminium Window and Door Frames
Colorbond Night Sky®


Brick
Natural

Rendered Brick
Colorbond Surfmist®


Metal Railing
Colorbond Night Sky®

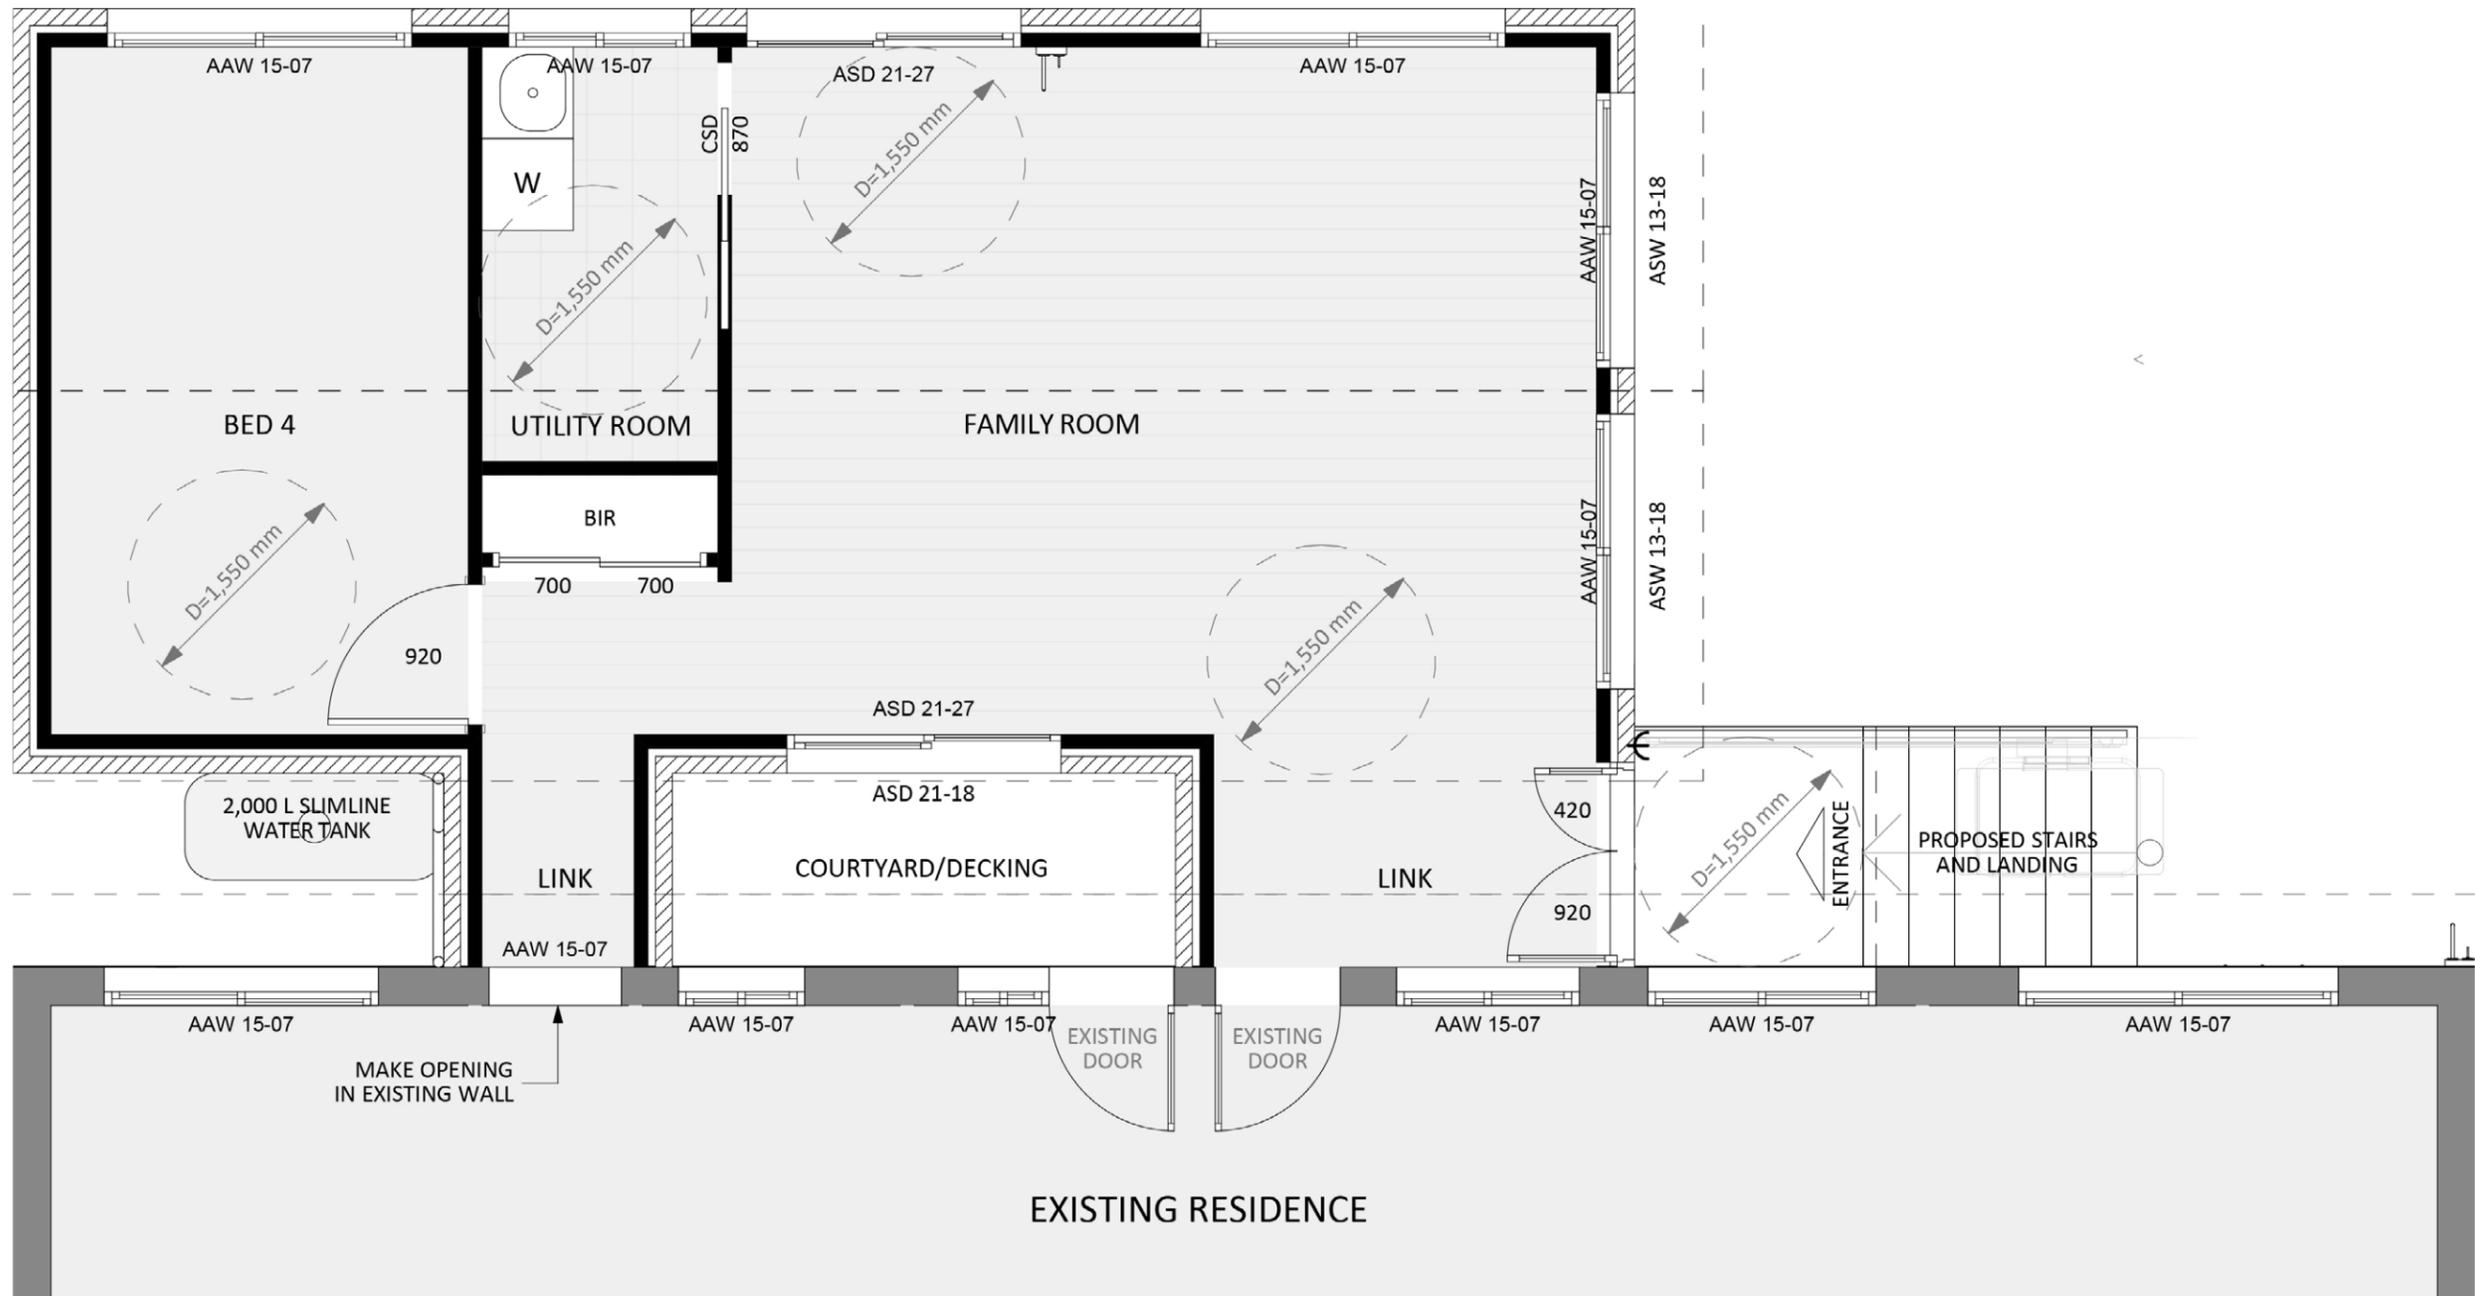

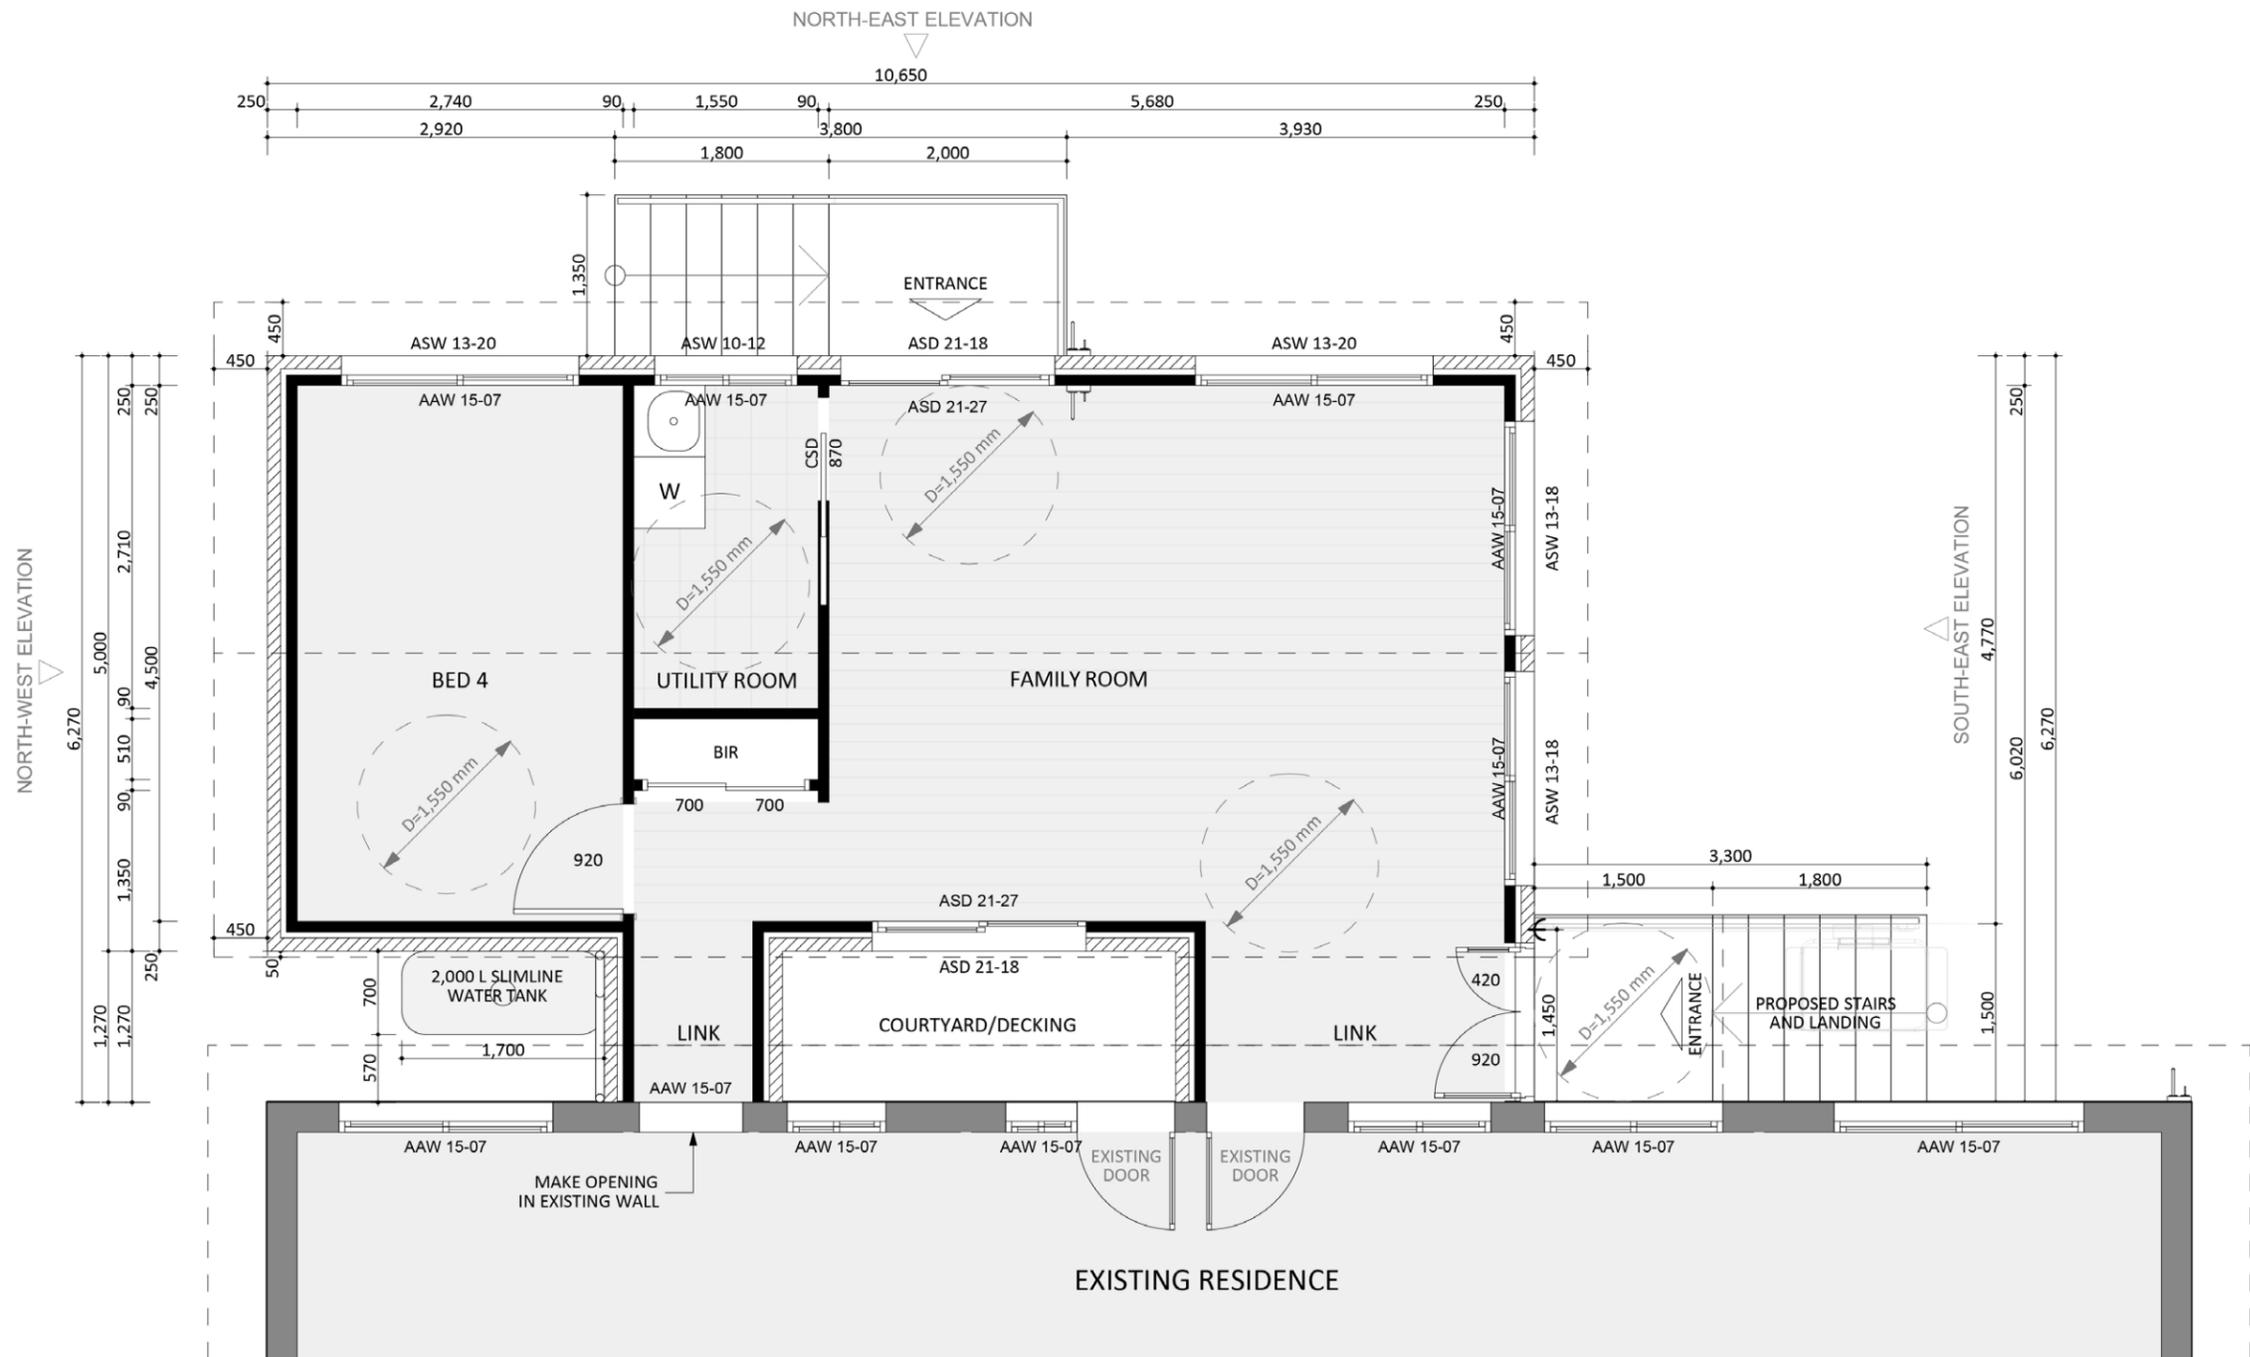


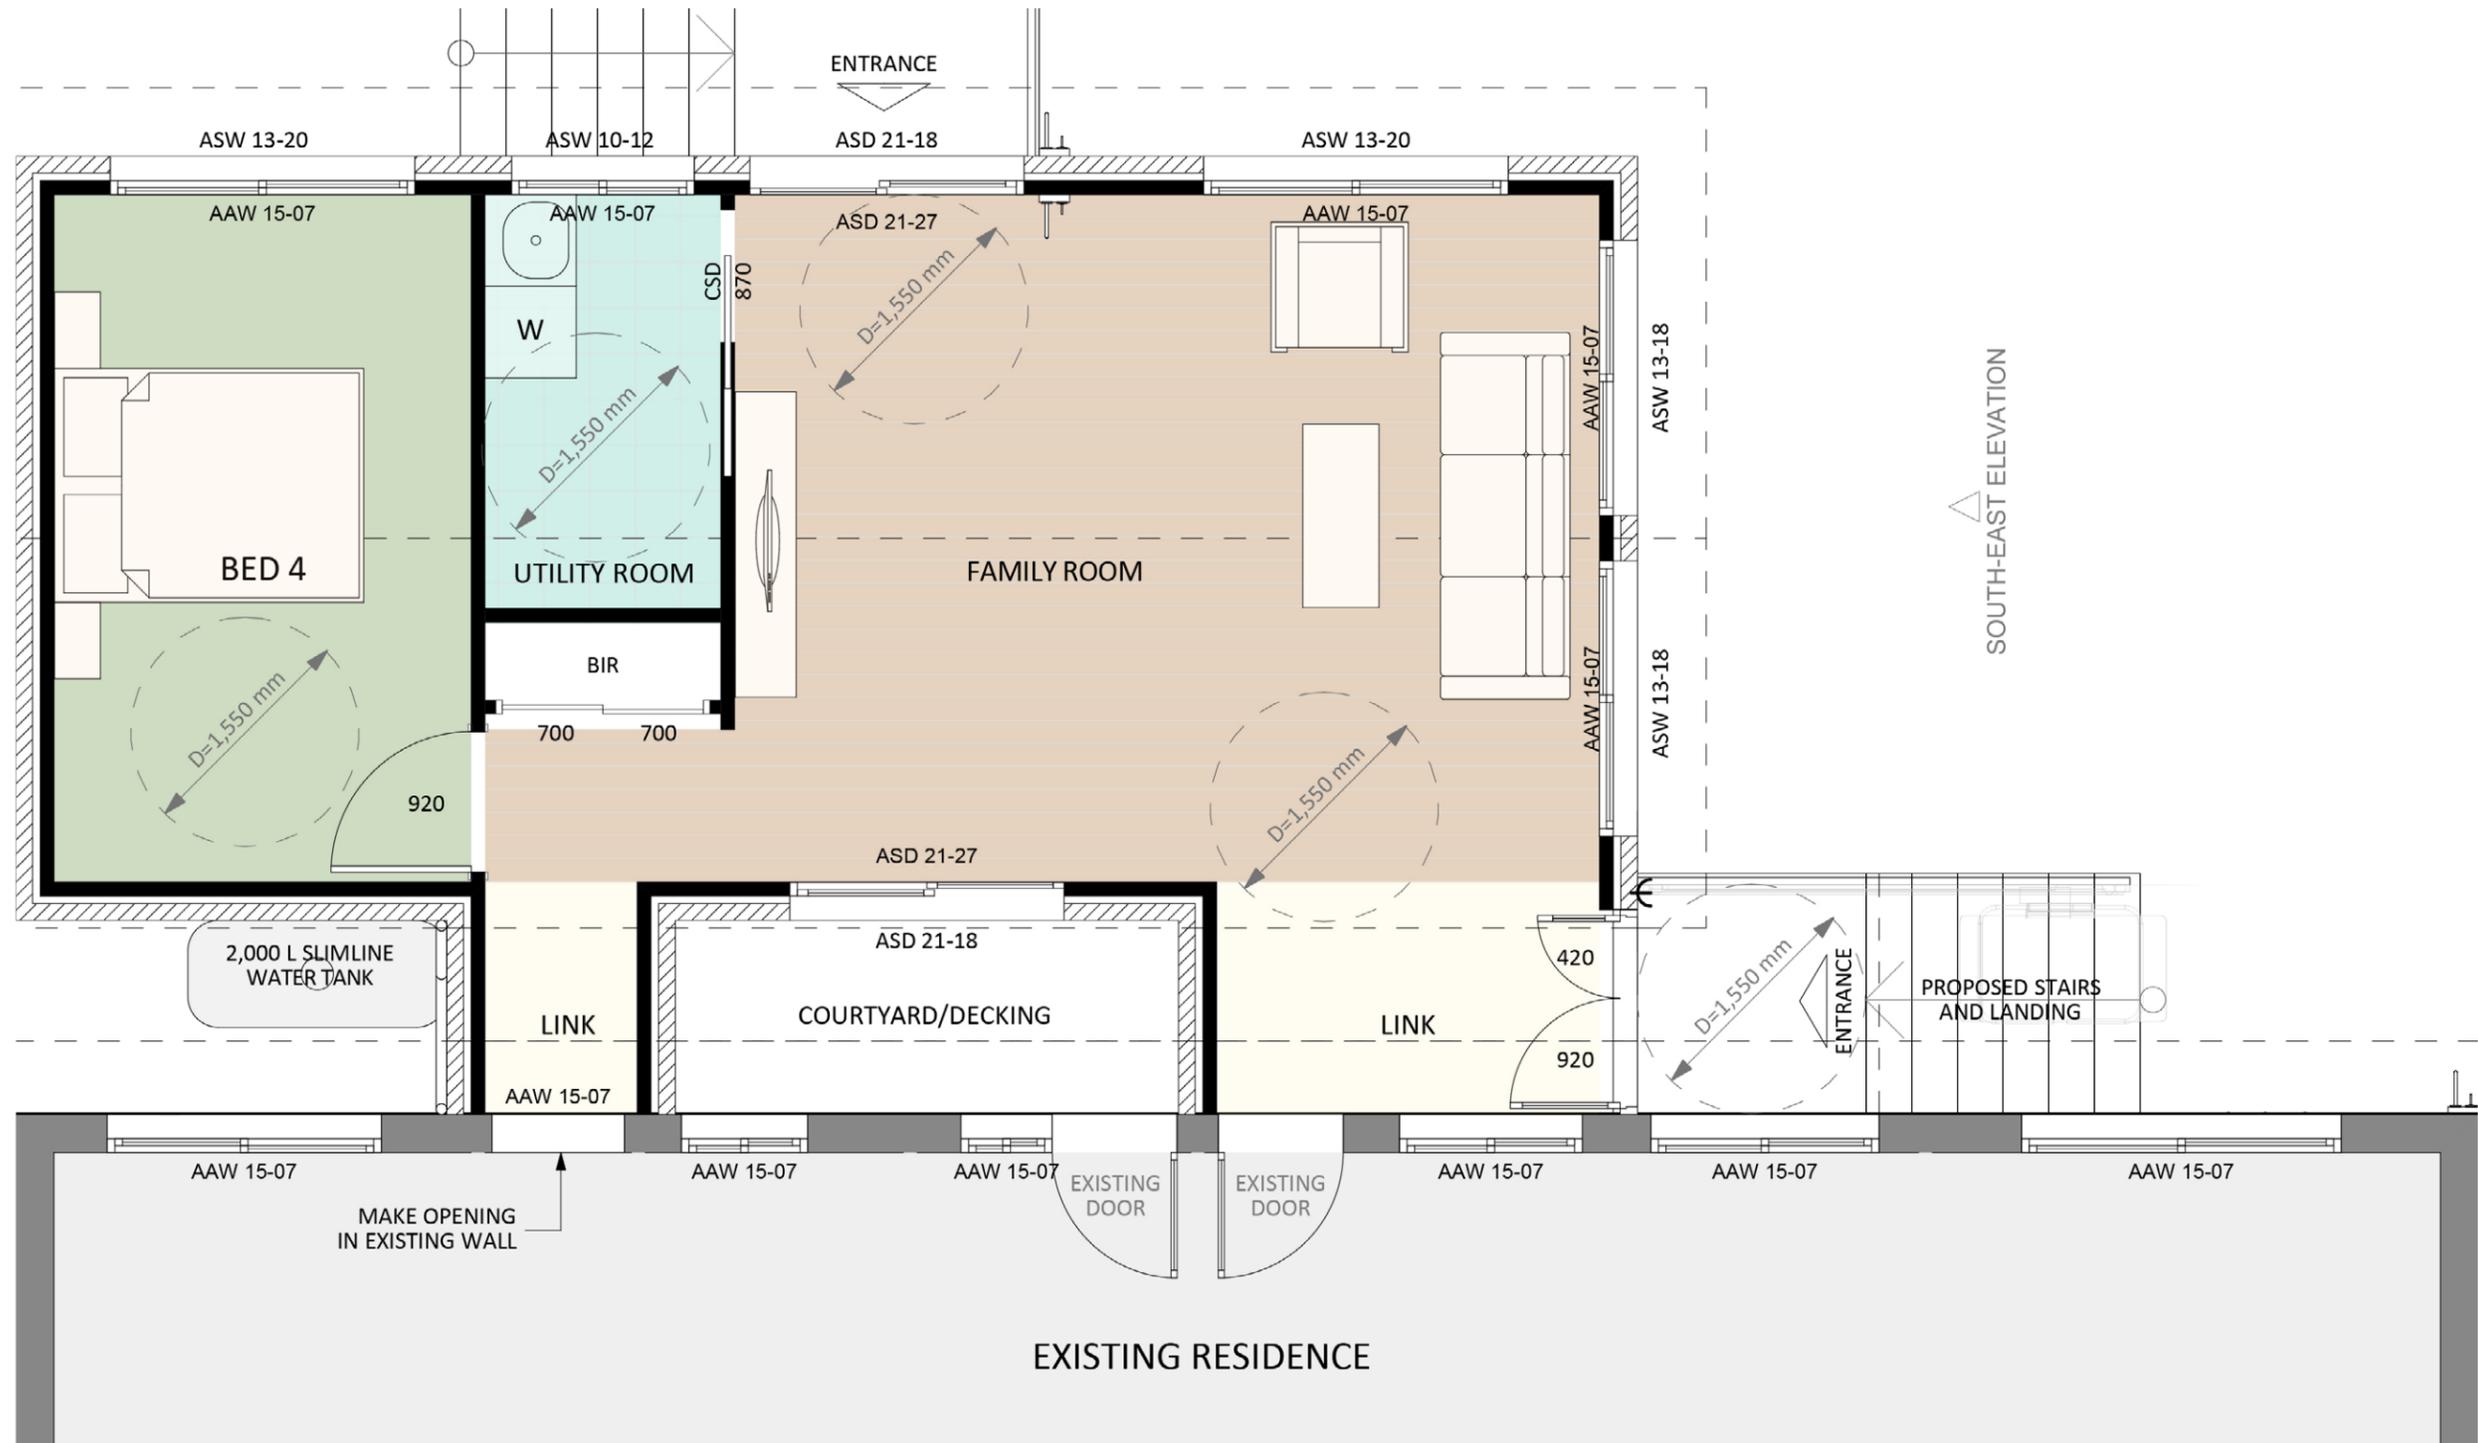

An elevation is the height of the structure from ground level to the height of the roof.

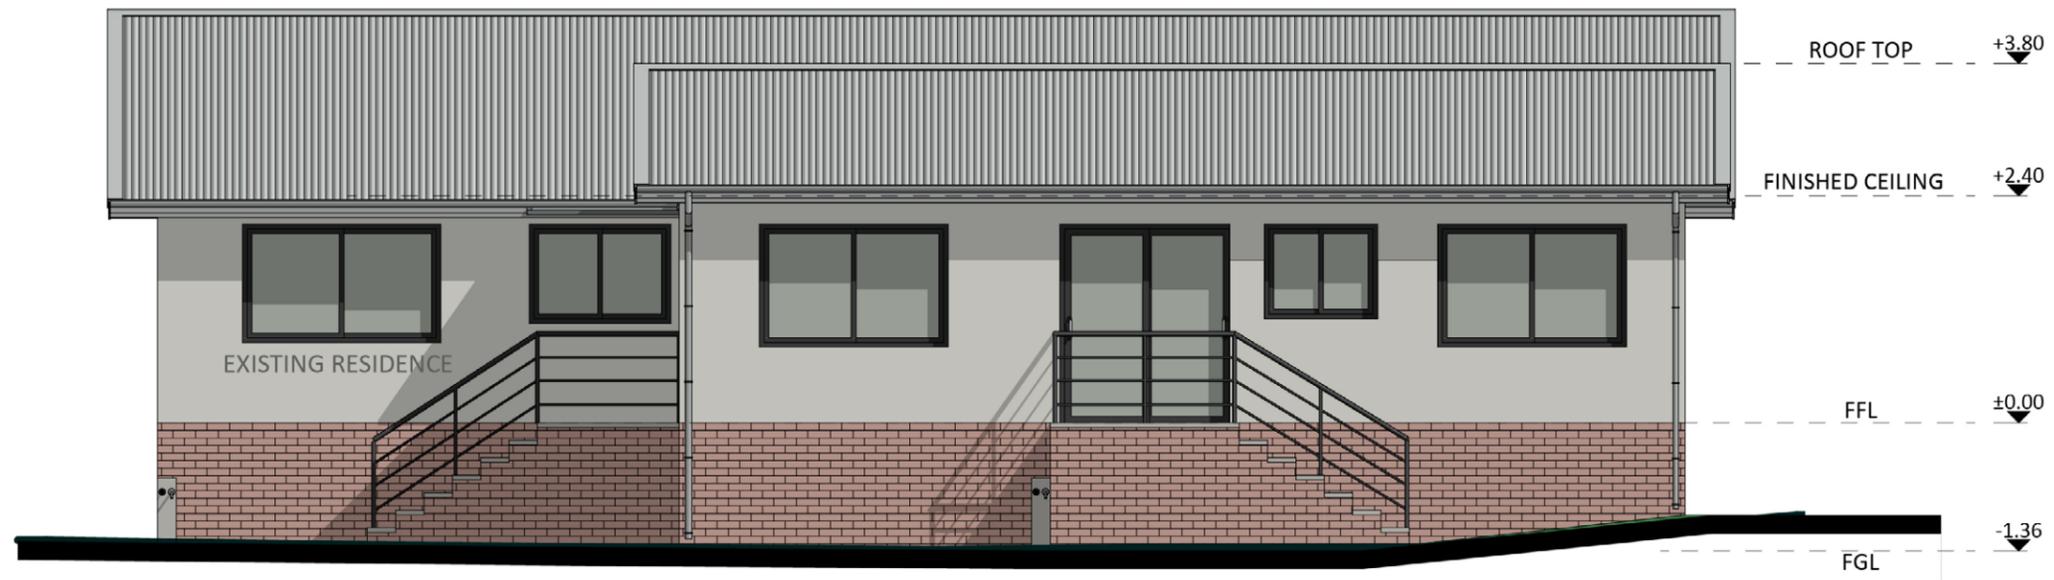

NORTH-EAST ELEVATION

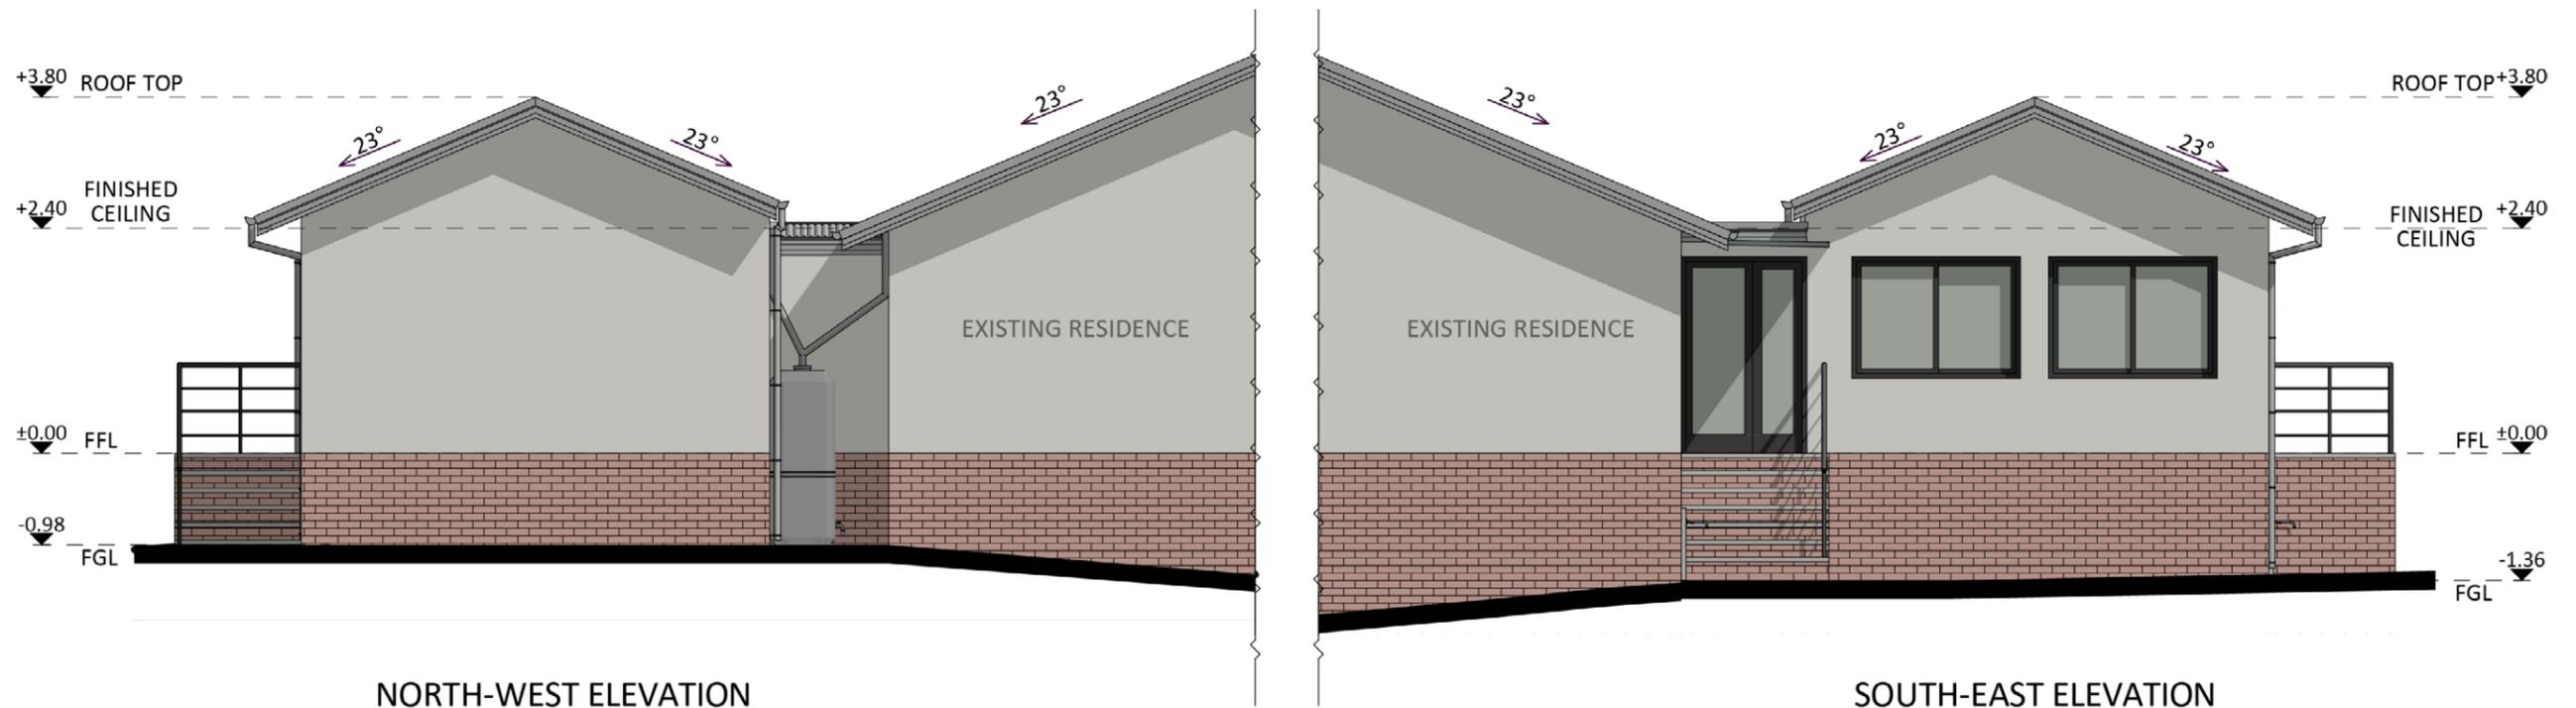

NORTH-WEST ELEVATION

SOUTH-EAST ELEVATION

 **FIXED
PRICE
EXTENSIONS**

fixedpriceextensions.com.au
canberragrannyflatbuilders.com.au

 info@cgfb.com.au

 1300 979 658



ACT Building Lic: 2012767