


296





ACT Building Lic: 2012767

CANBERRA
GRANNY FLAT
BUILDERS




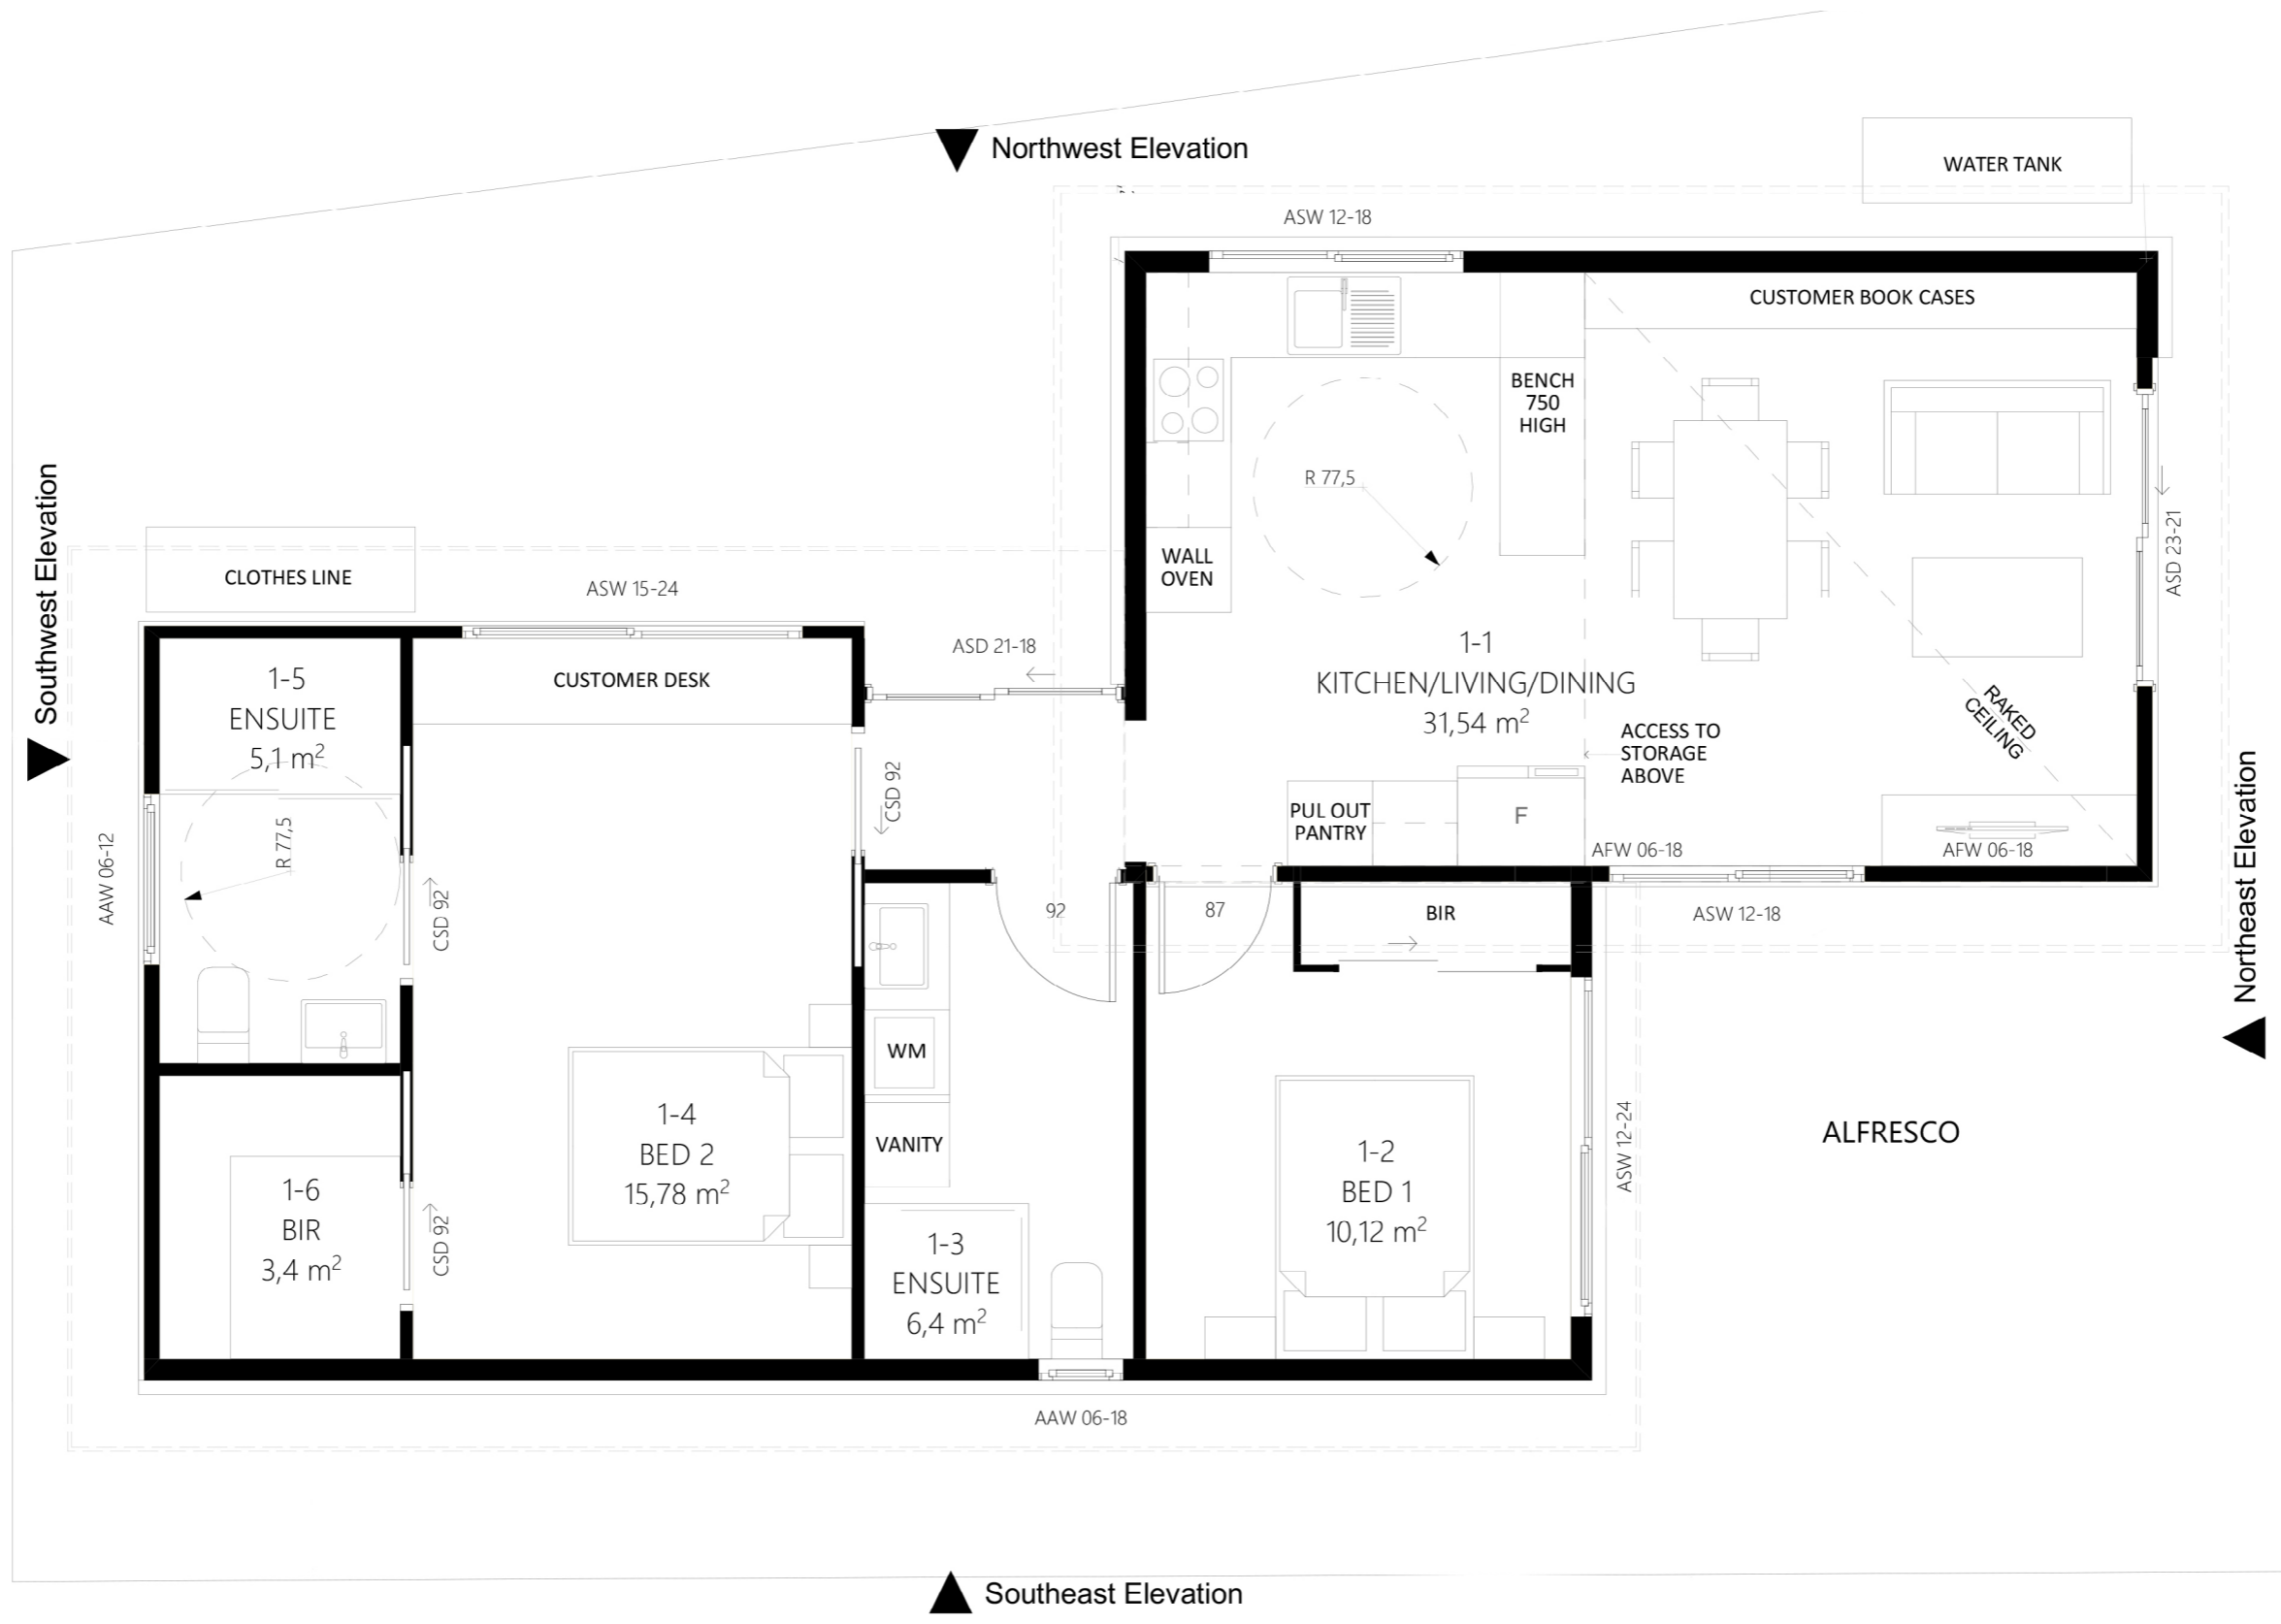

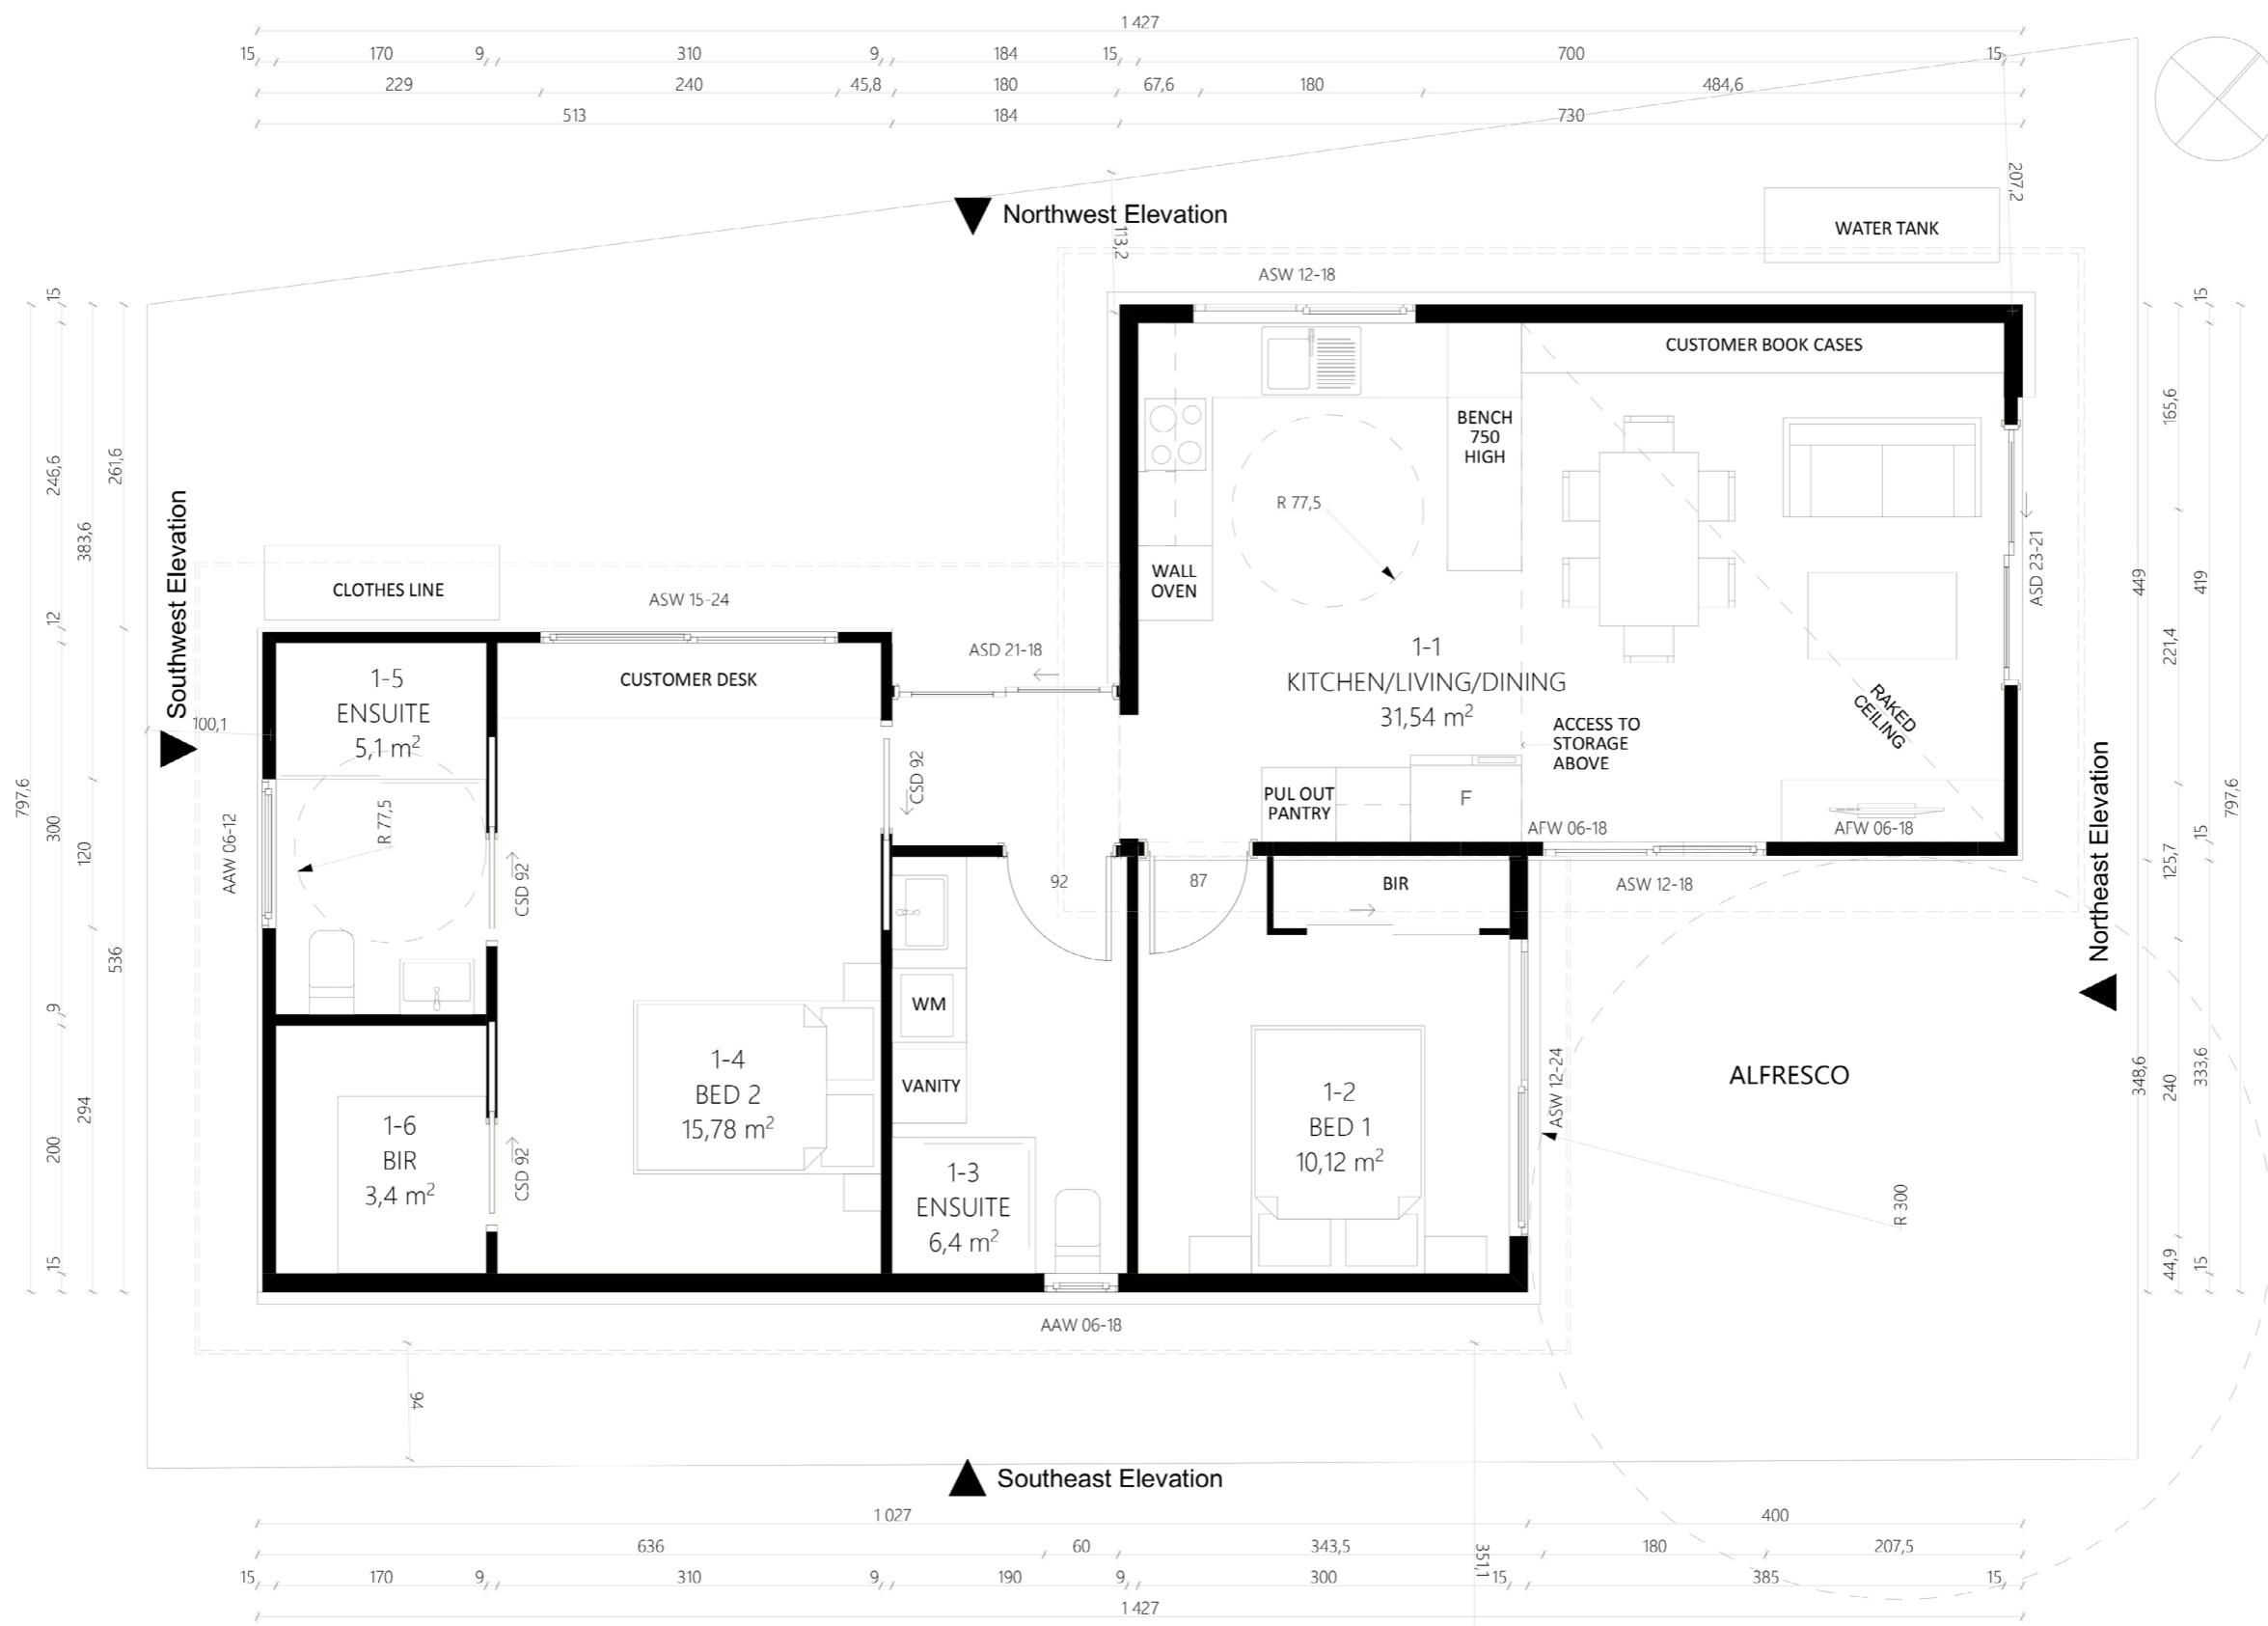


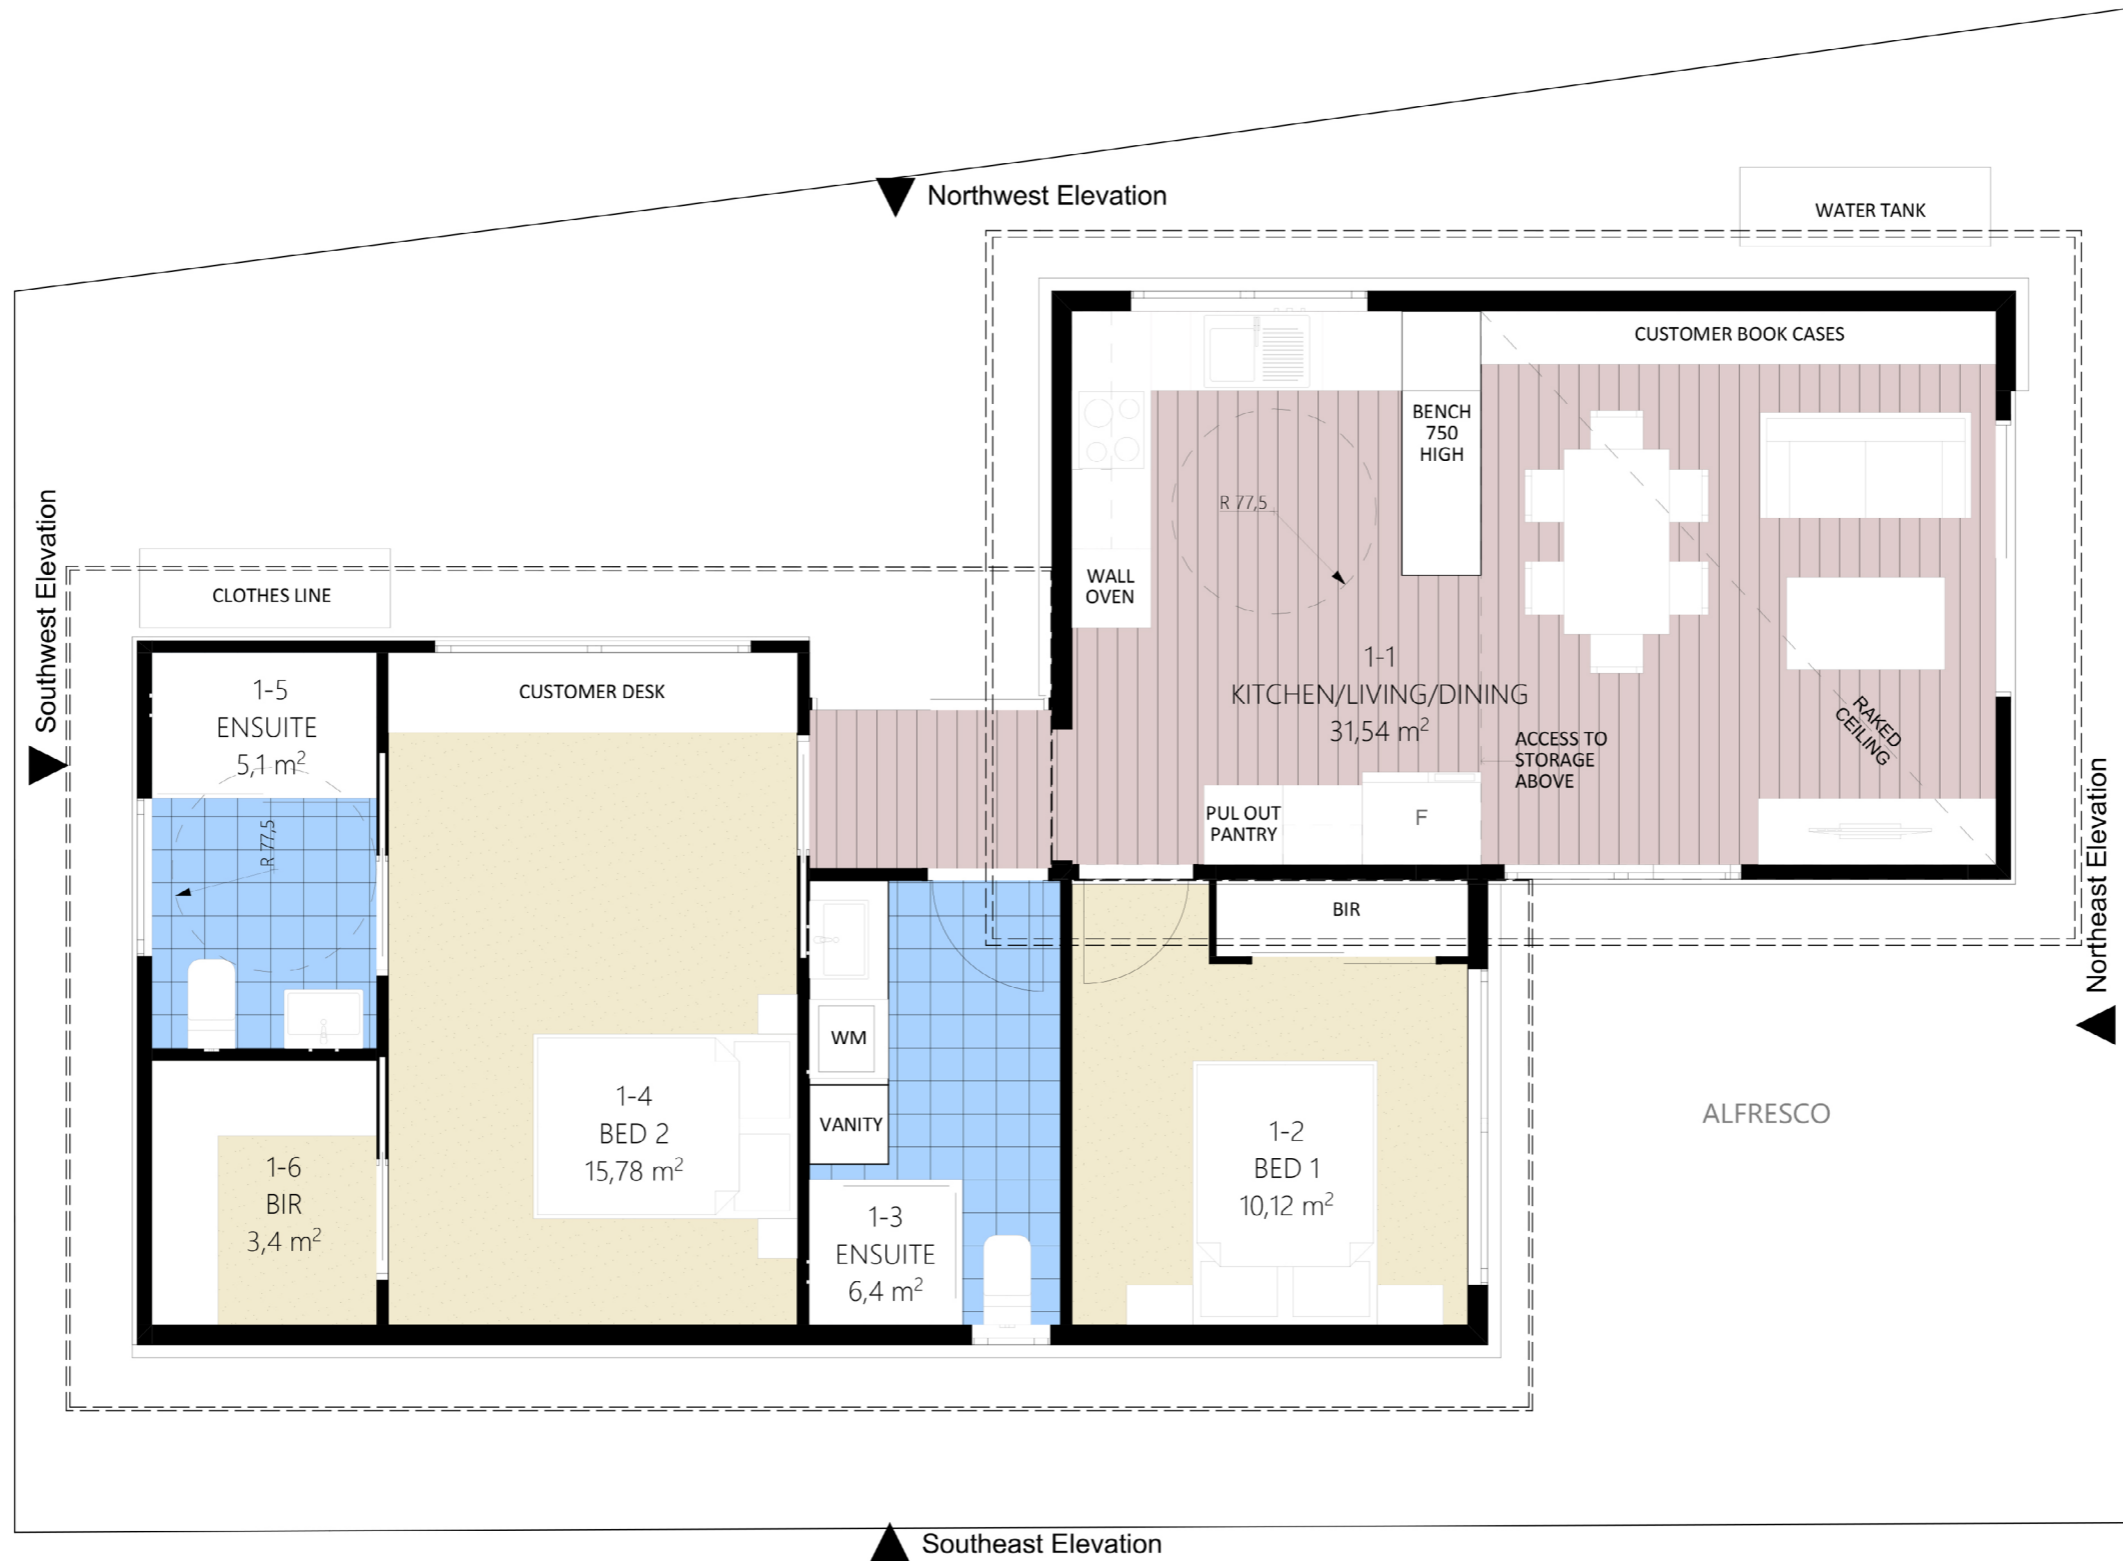

An elevation is the height of the structure from ground level to the height of the roof.

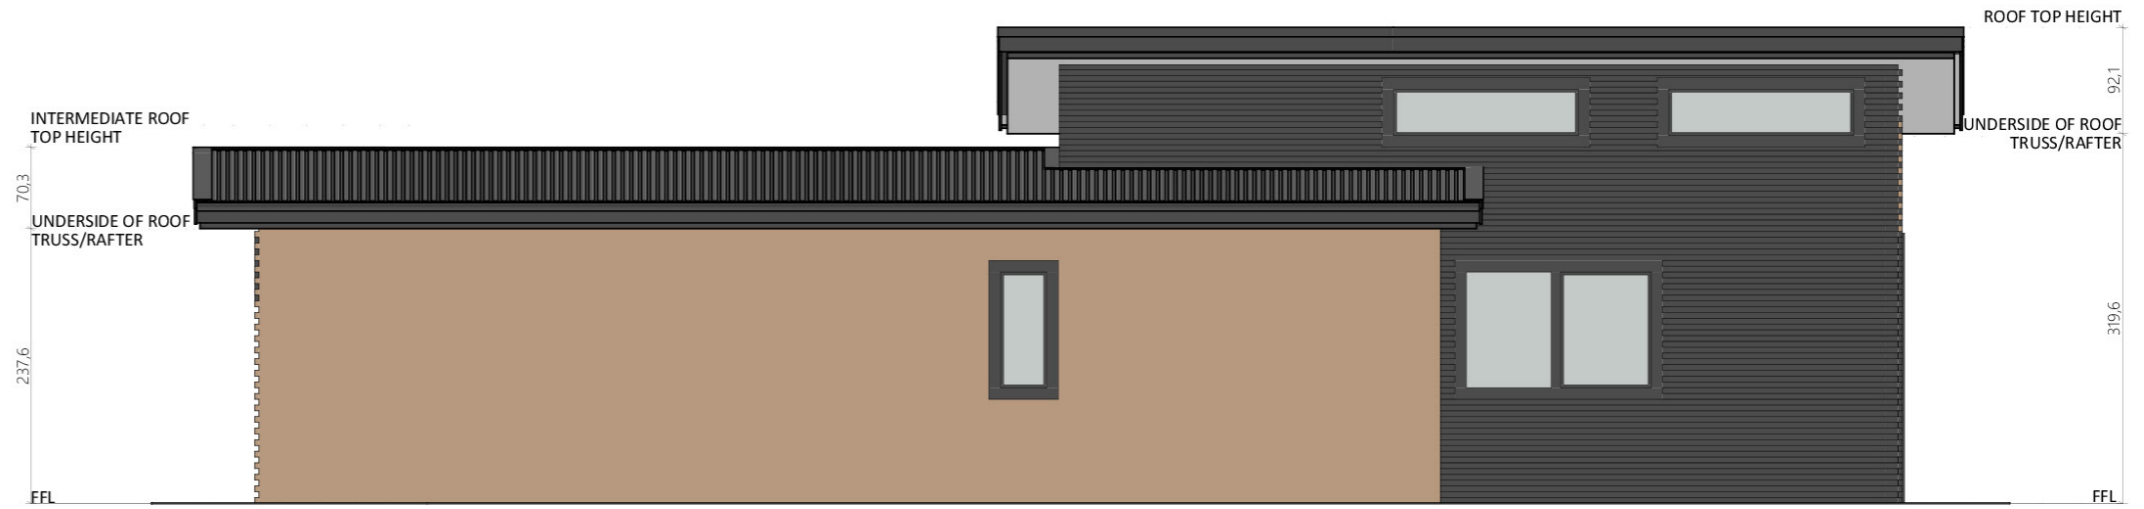

SOUTH - EAST ELEVATION

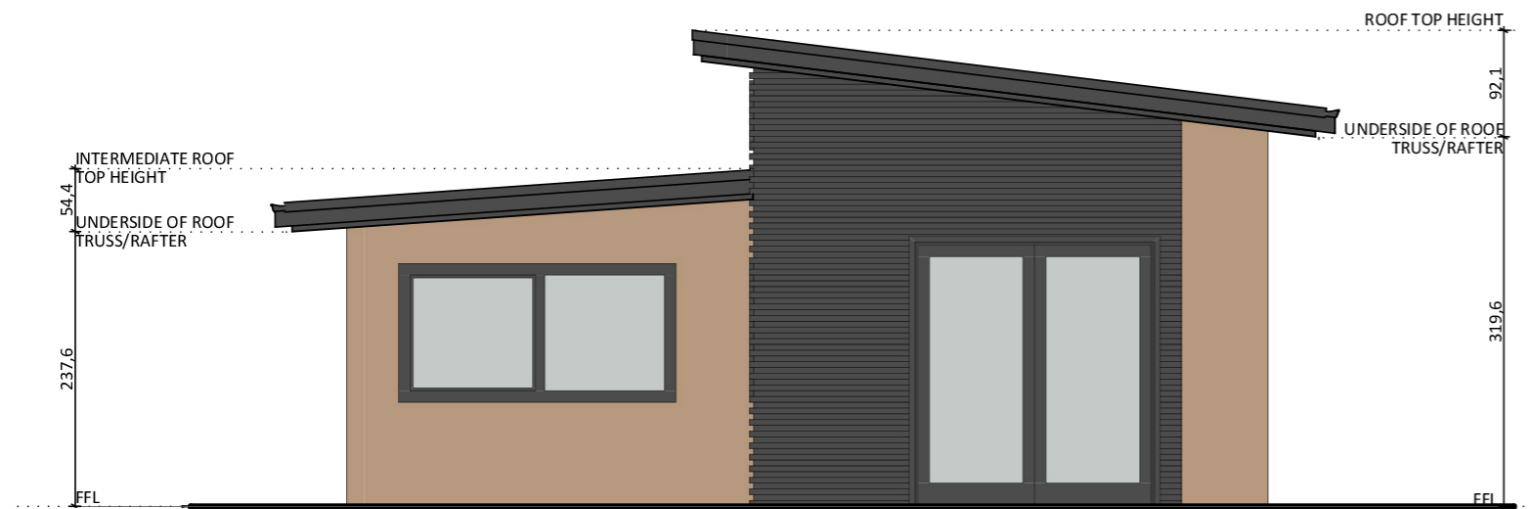


NORTH - EAST ELEVATION

An elevation is the height of the structure from ground level to the height of the roof.



NORTH - WEST ELEVATION

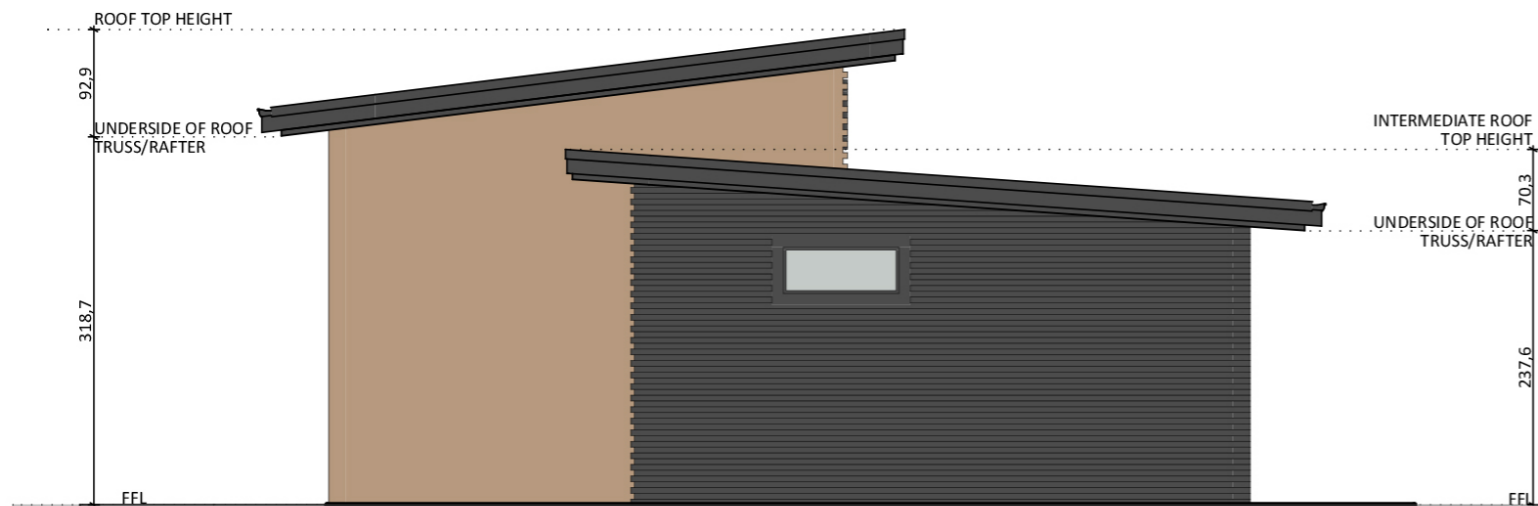

SOUTH - WEST ELEVATION

 **CANBERRA
GRANNY FLAT
BUILDERS**

canberragrannyflatbuilders.com.au

 info@cgfb.com.au

 1300 979 658



ACT Building Lic: 2012767