

350



ACT Building Lic: 2012767

**CANBERRA**  
**GRANNY FLAT**  
**BUILDERS**
















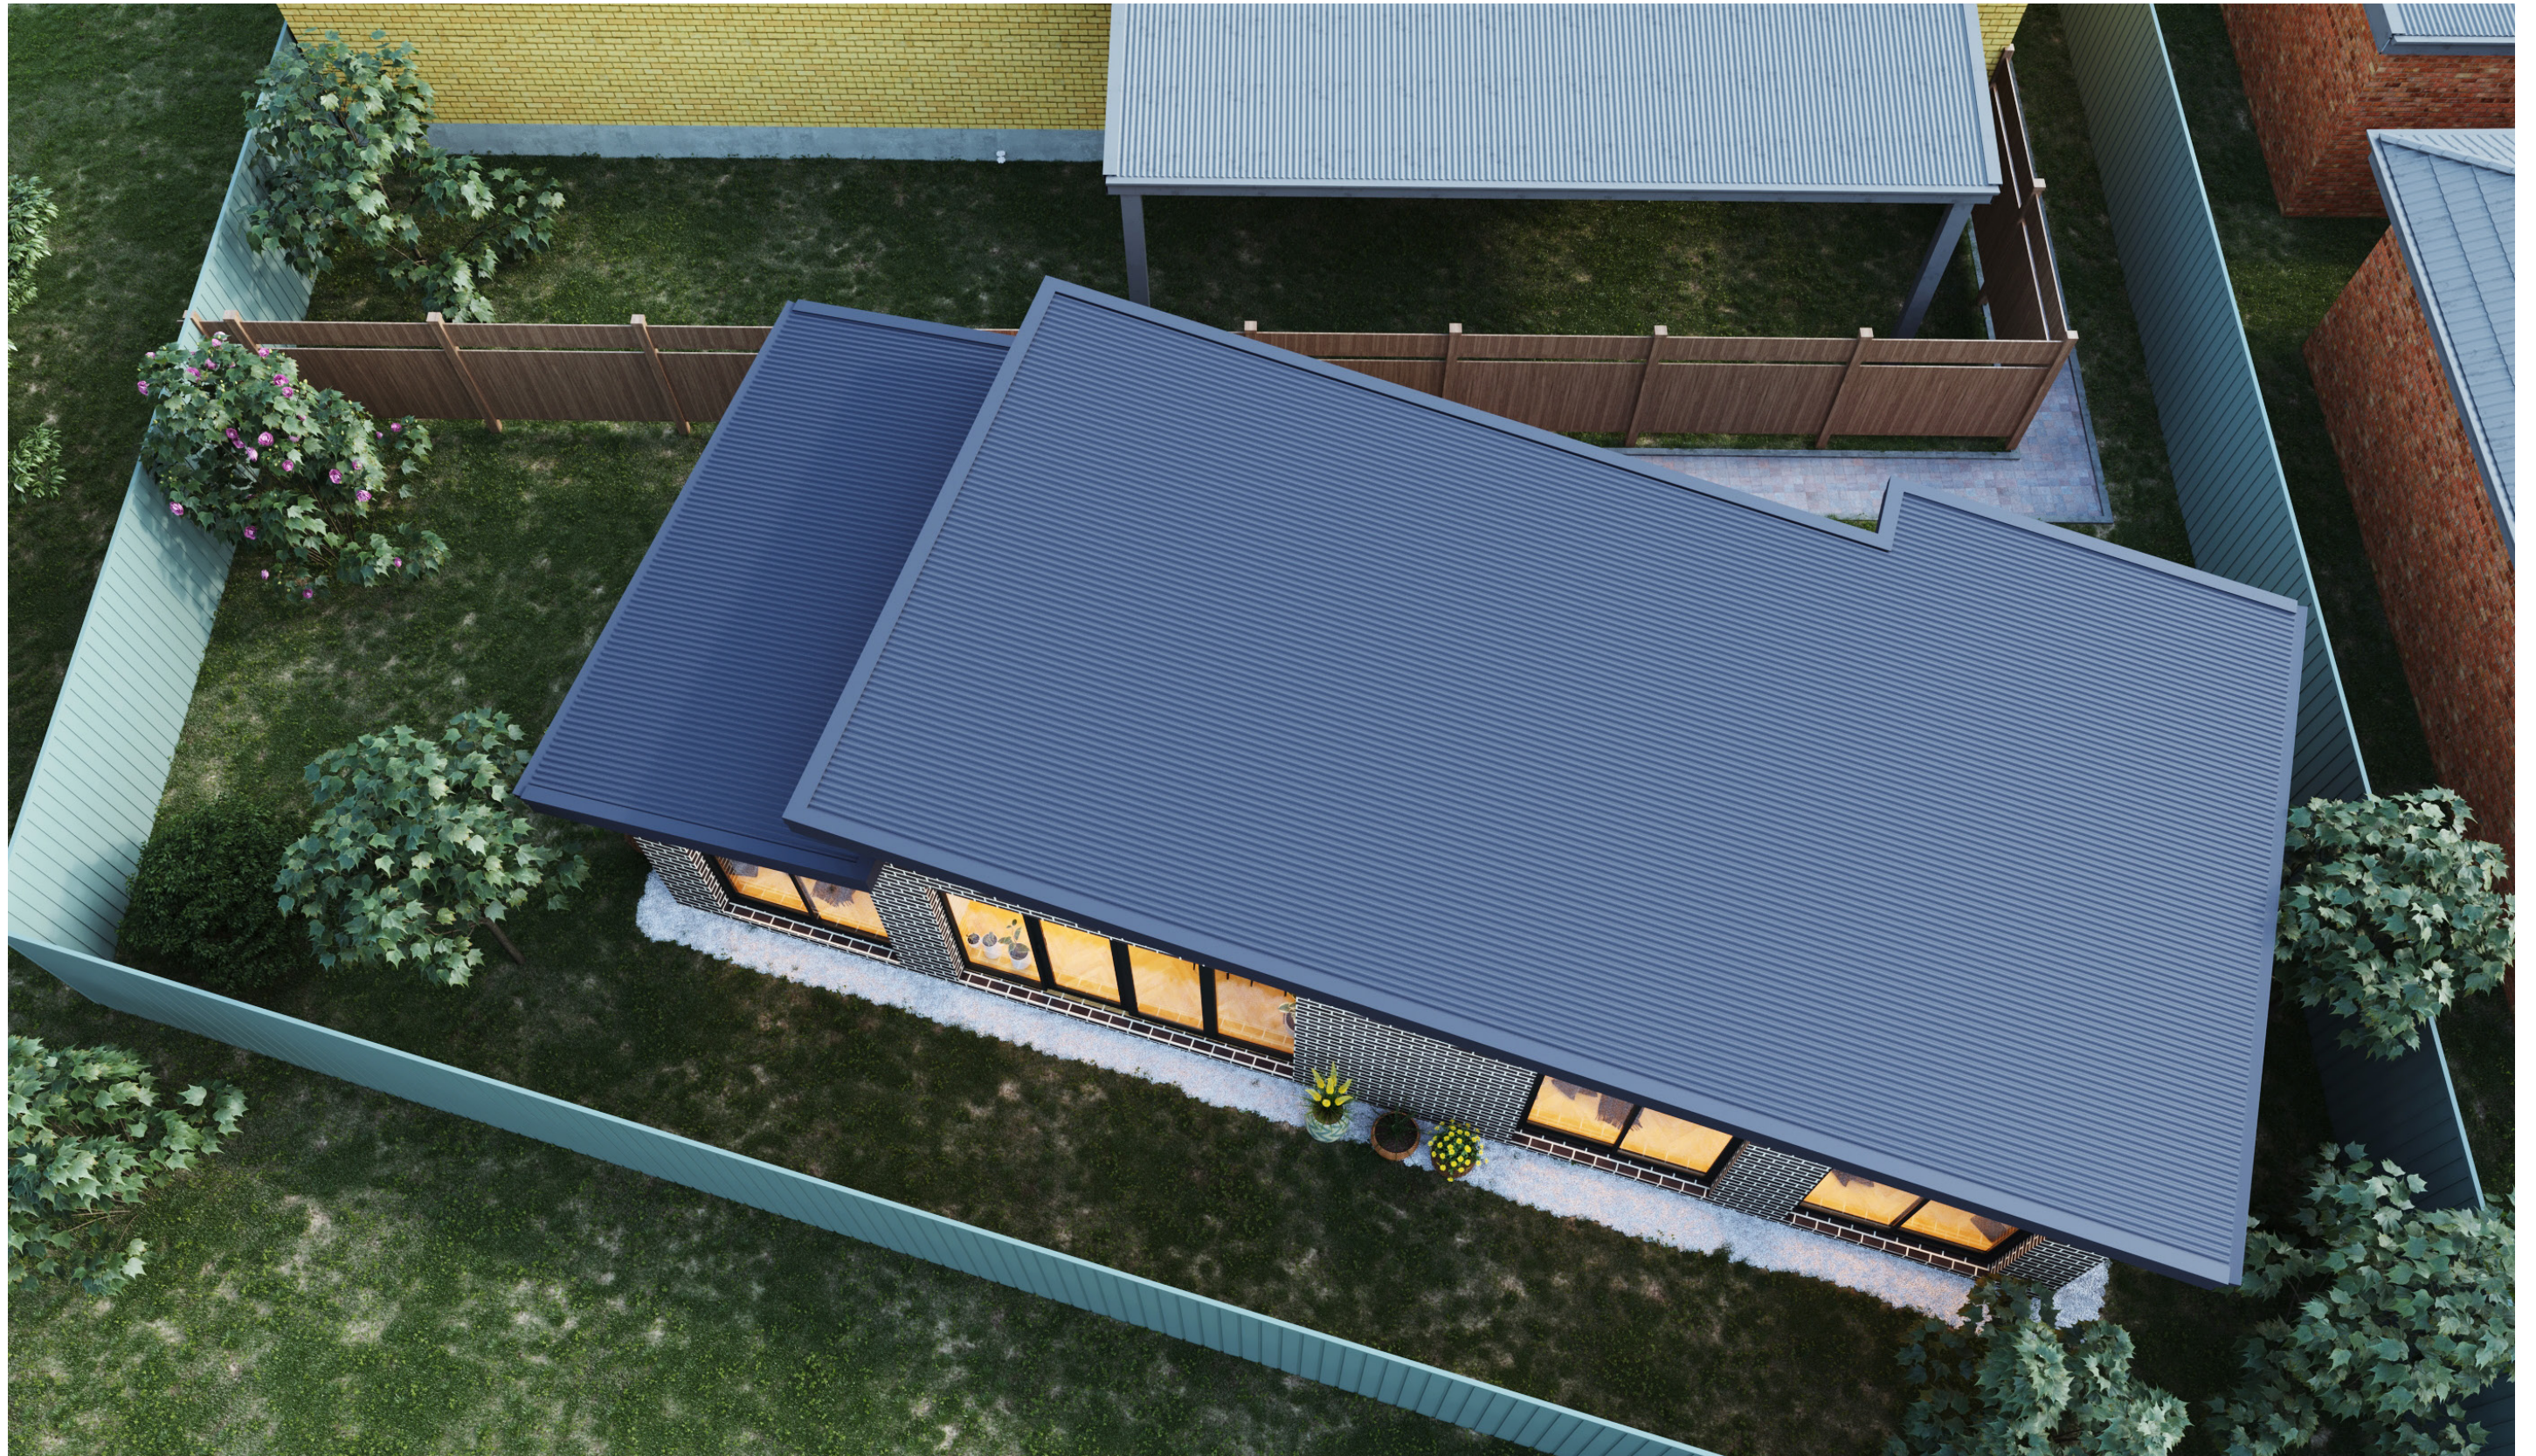







Roof  
Colour: Colorbond Ironstone™

Brick  
Colour: Alfresco Vino™

Window and Door Frames  
Colour: Colorbond Monument™




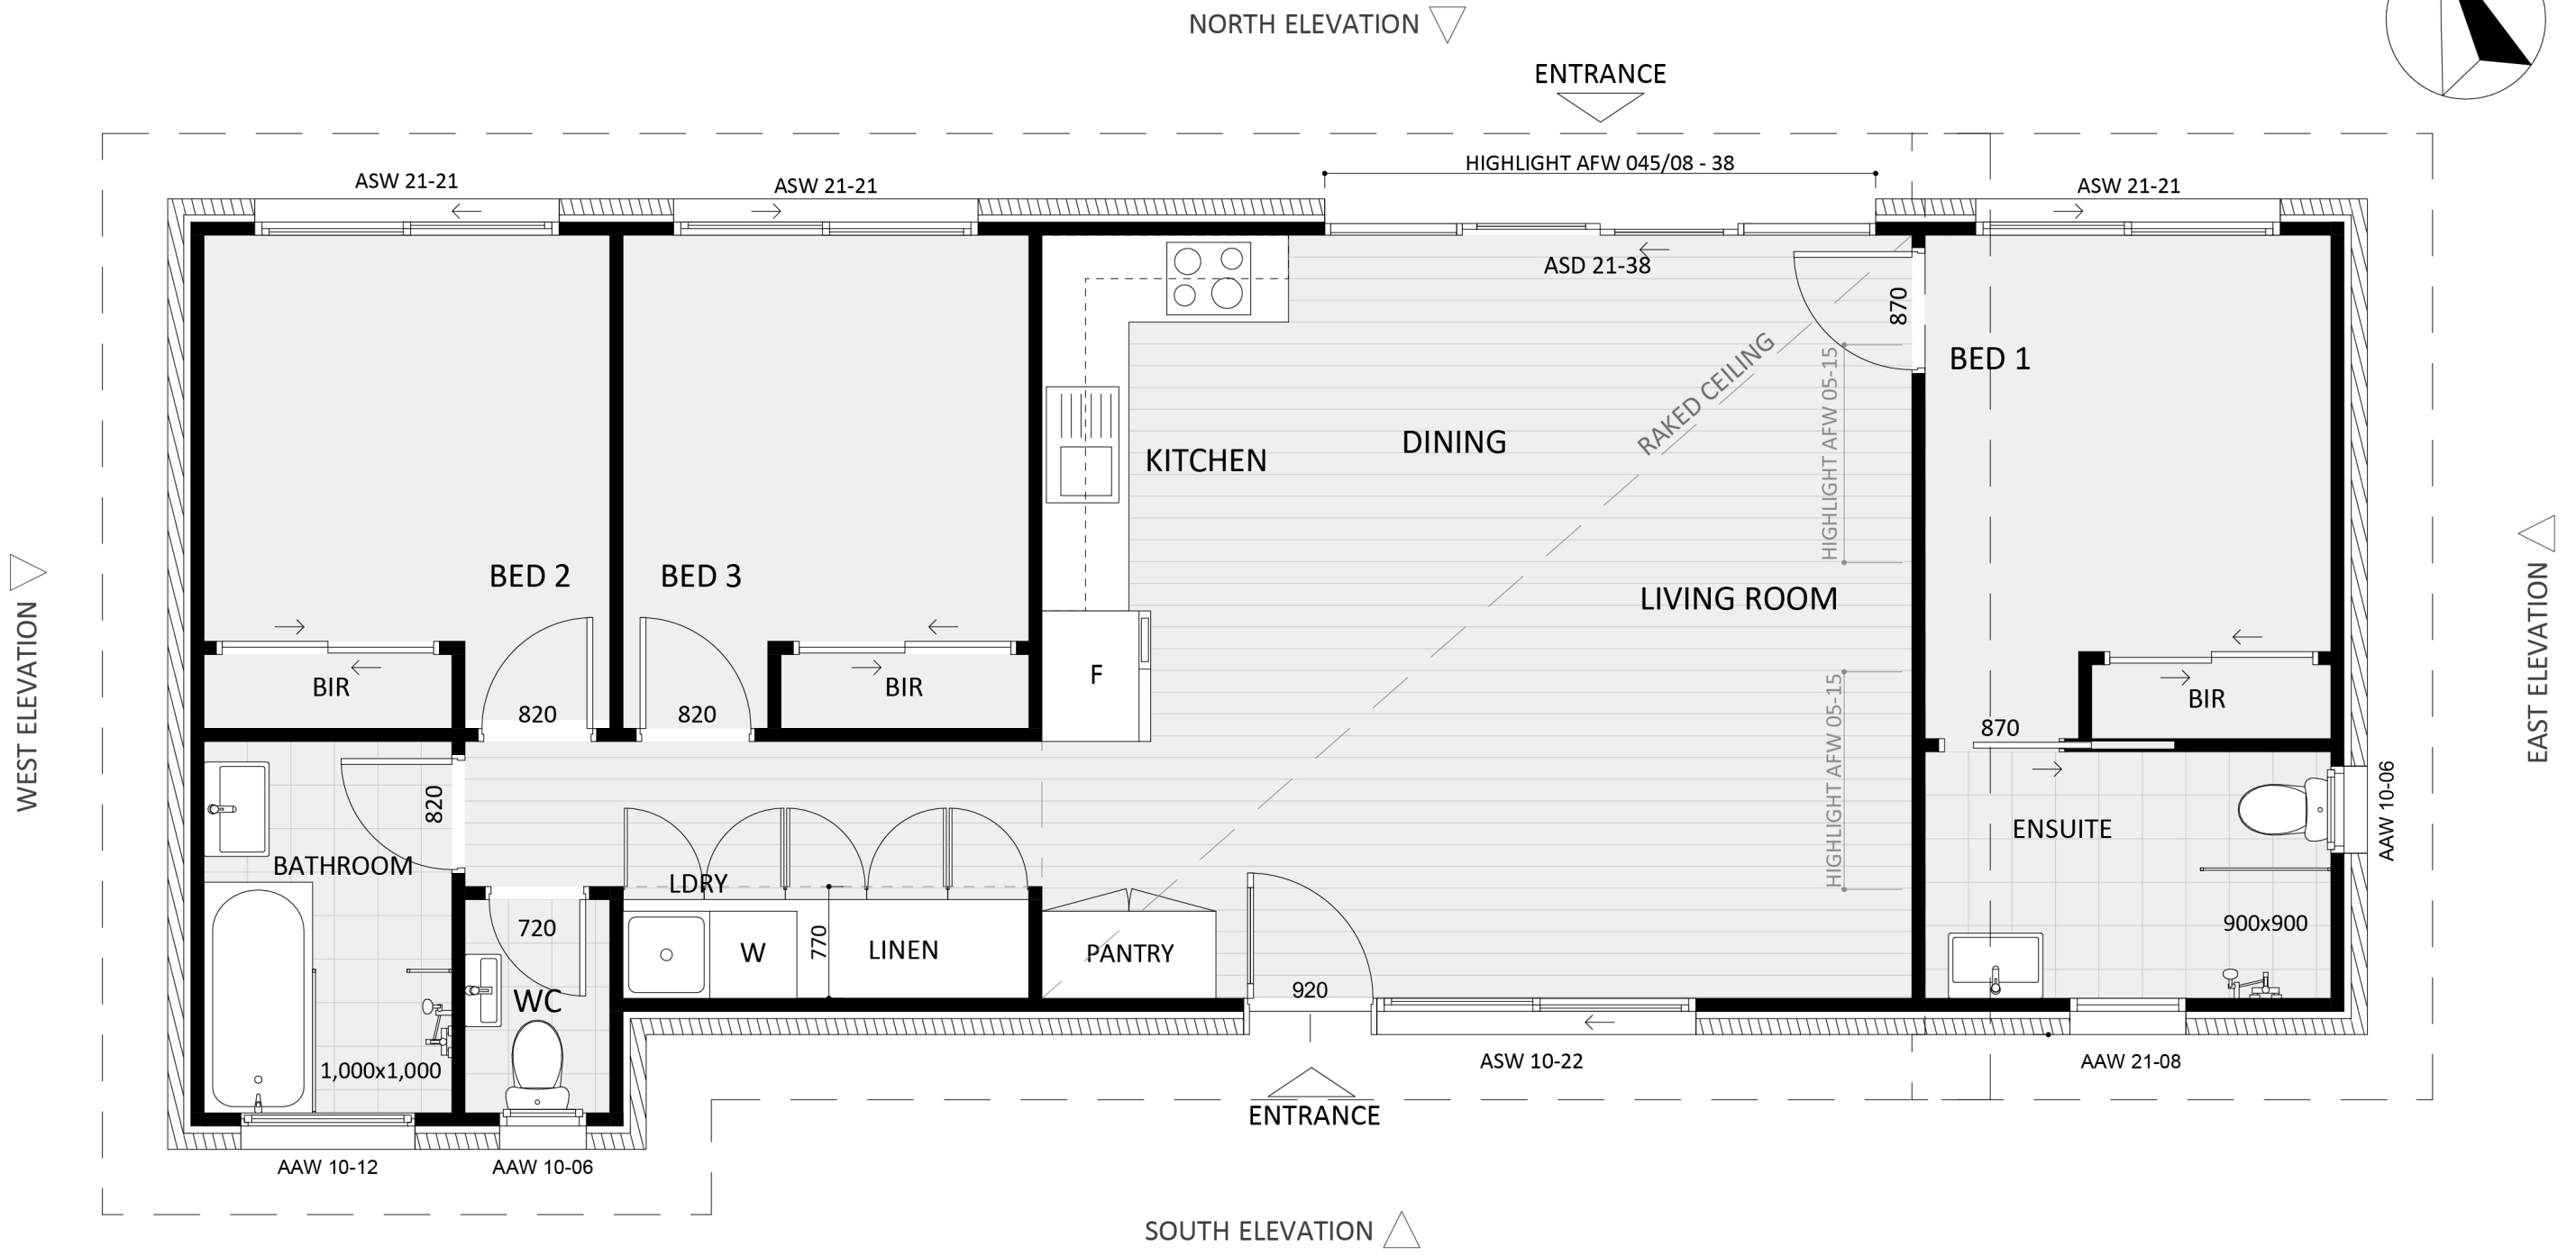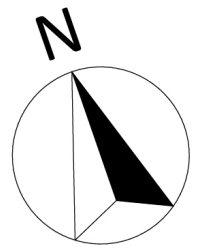





# Design 350

# Dimensional Floorplan

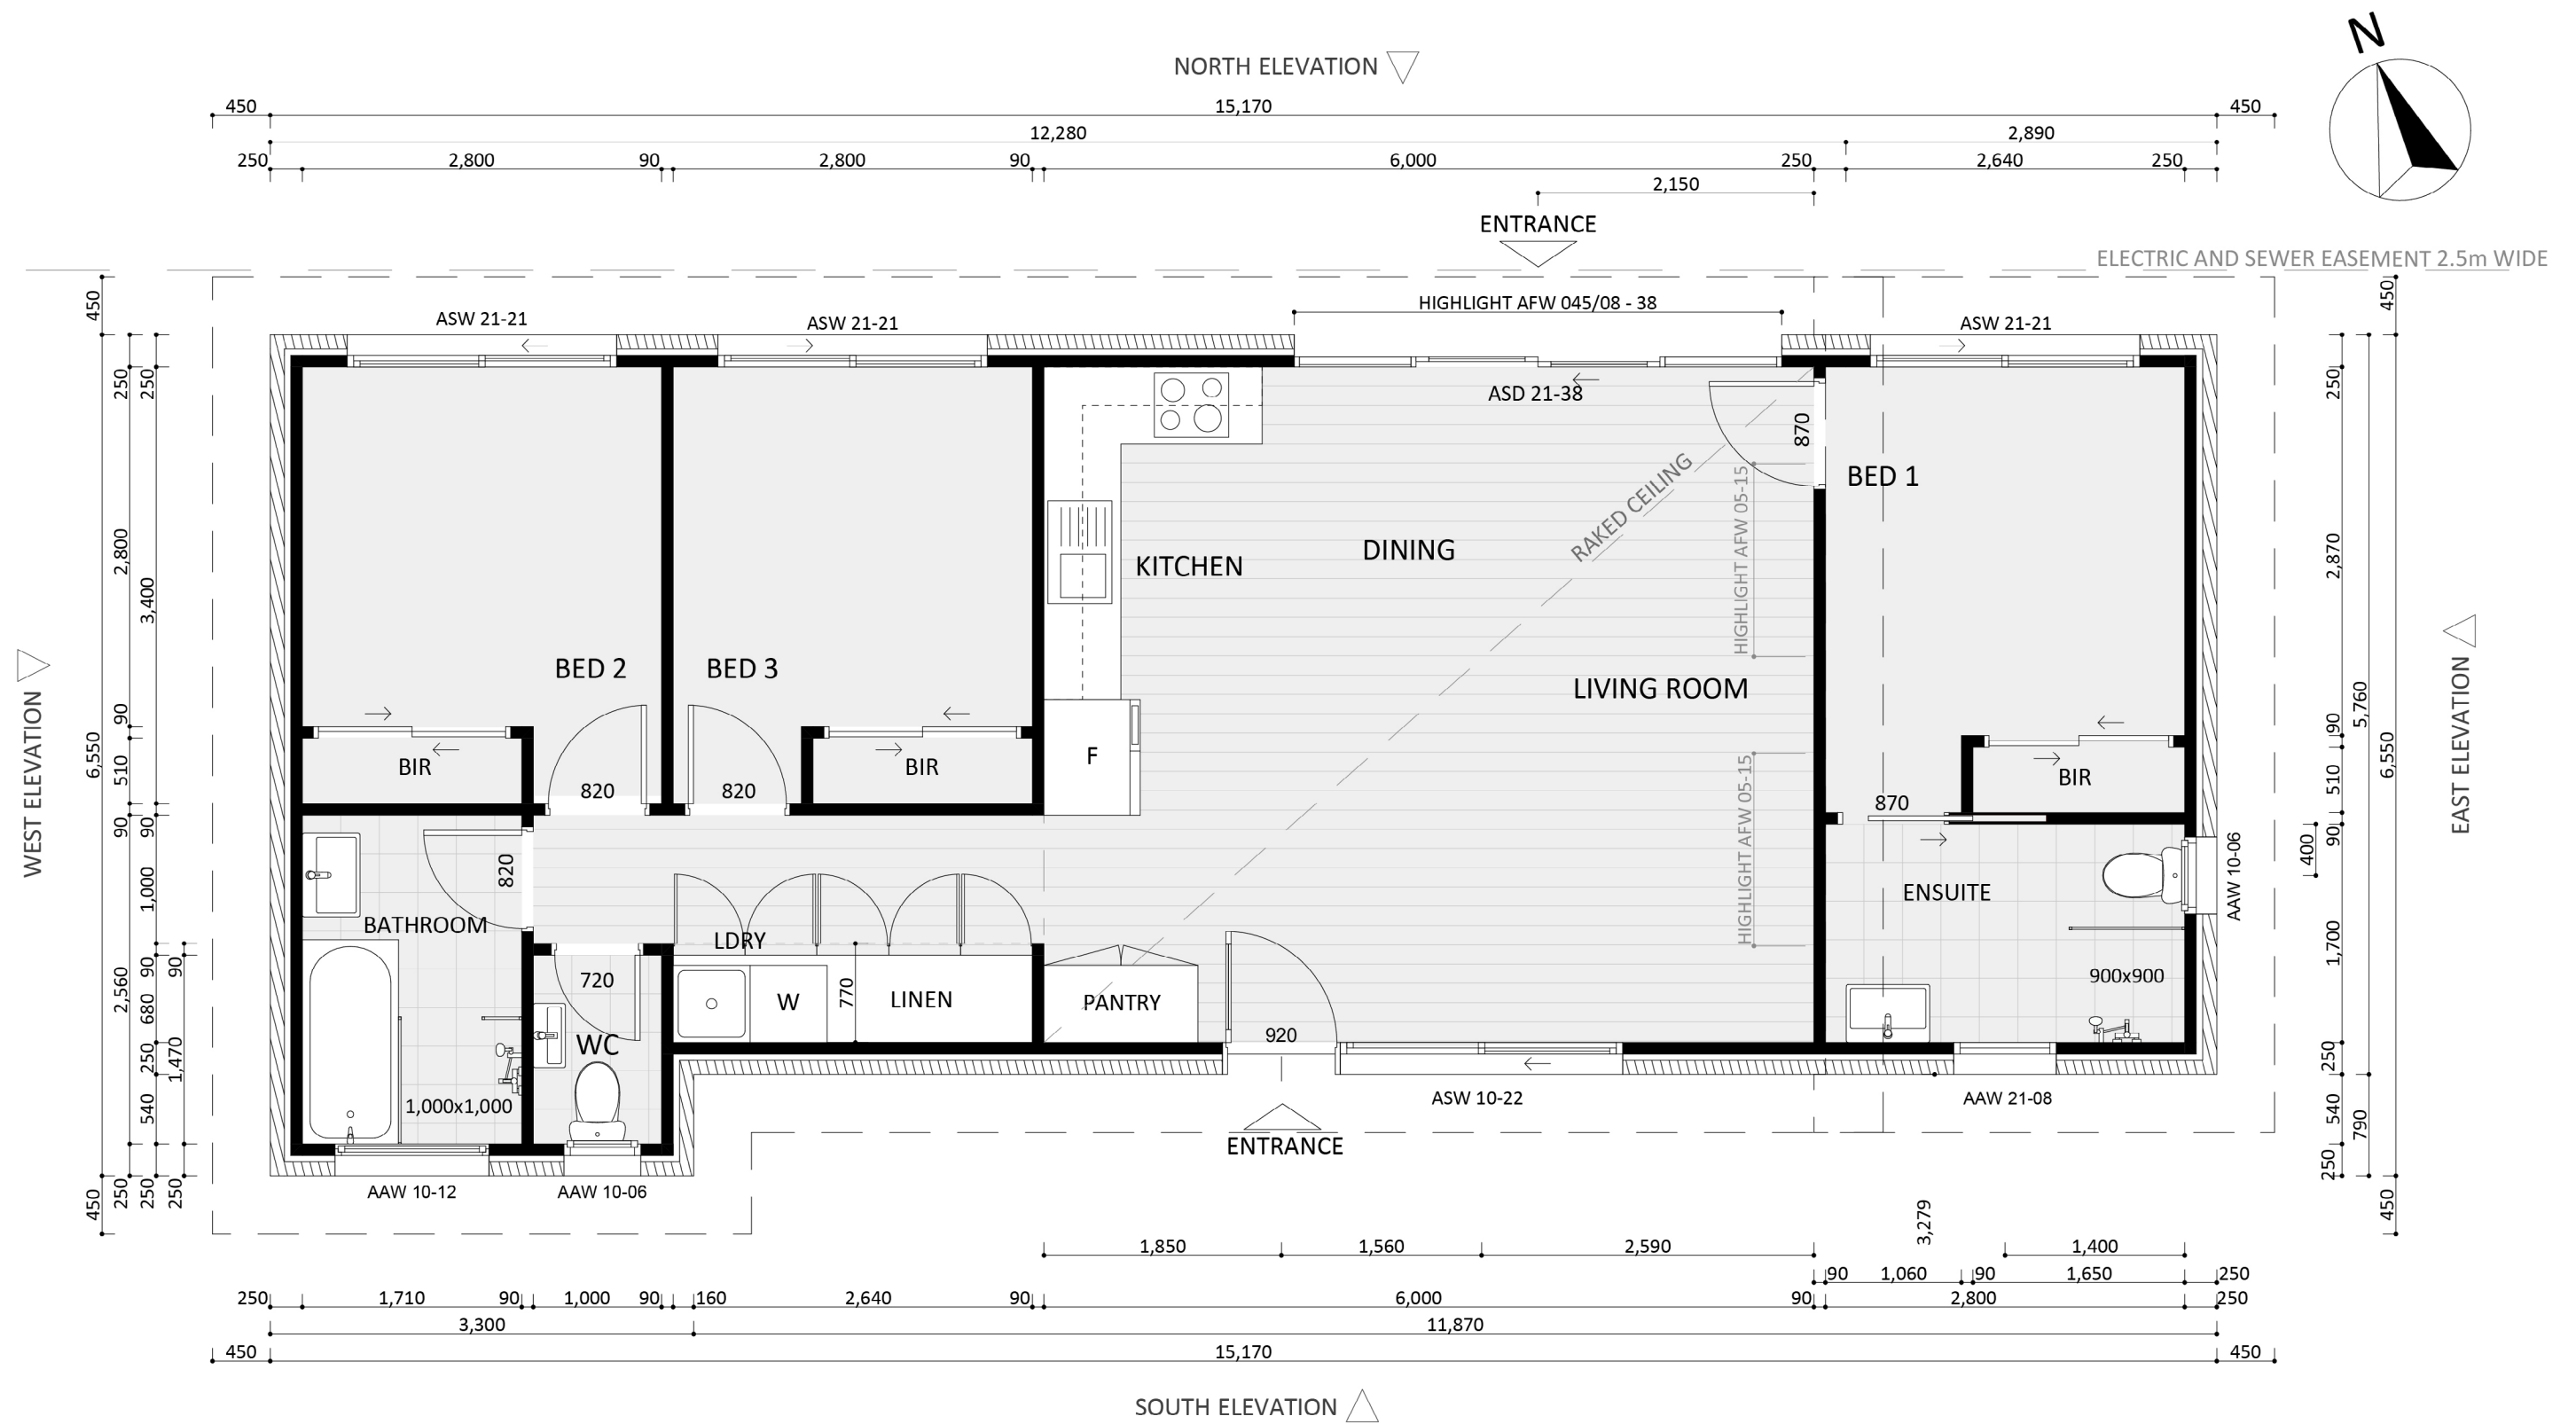




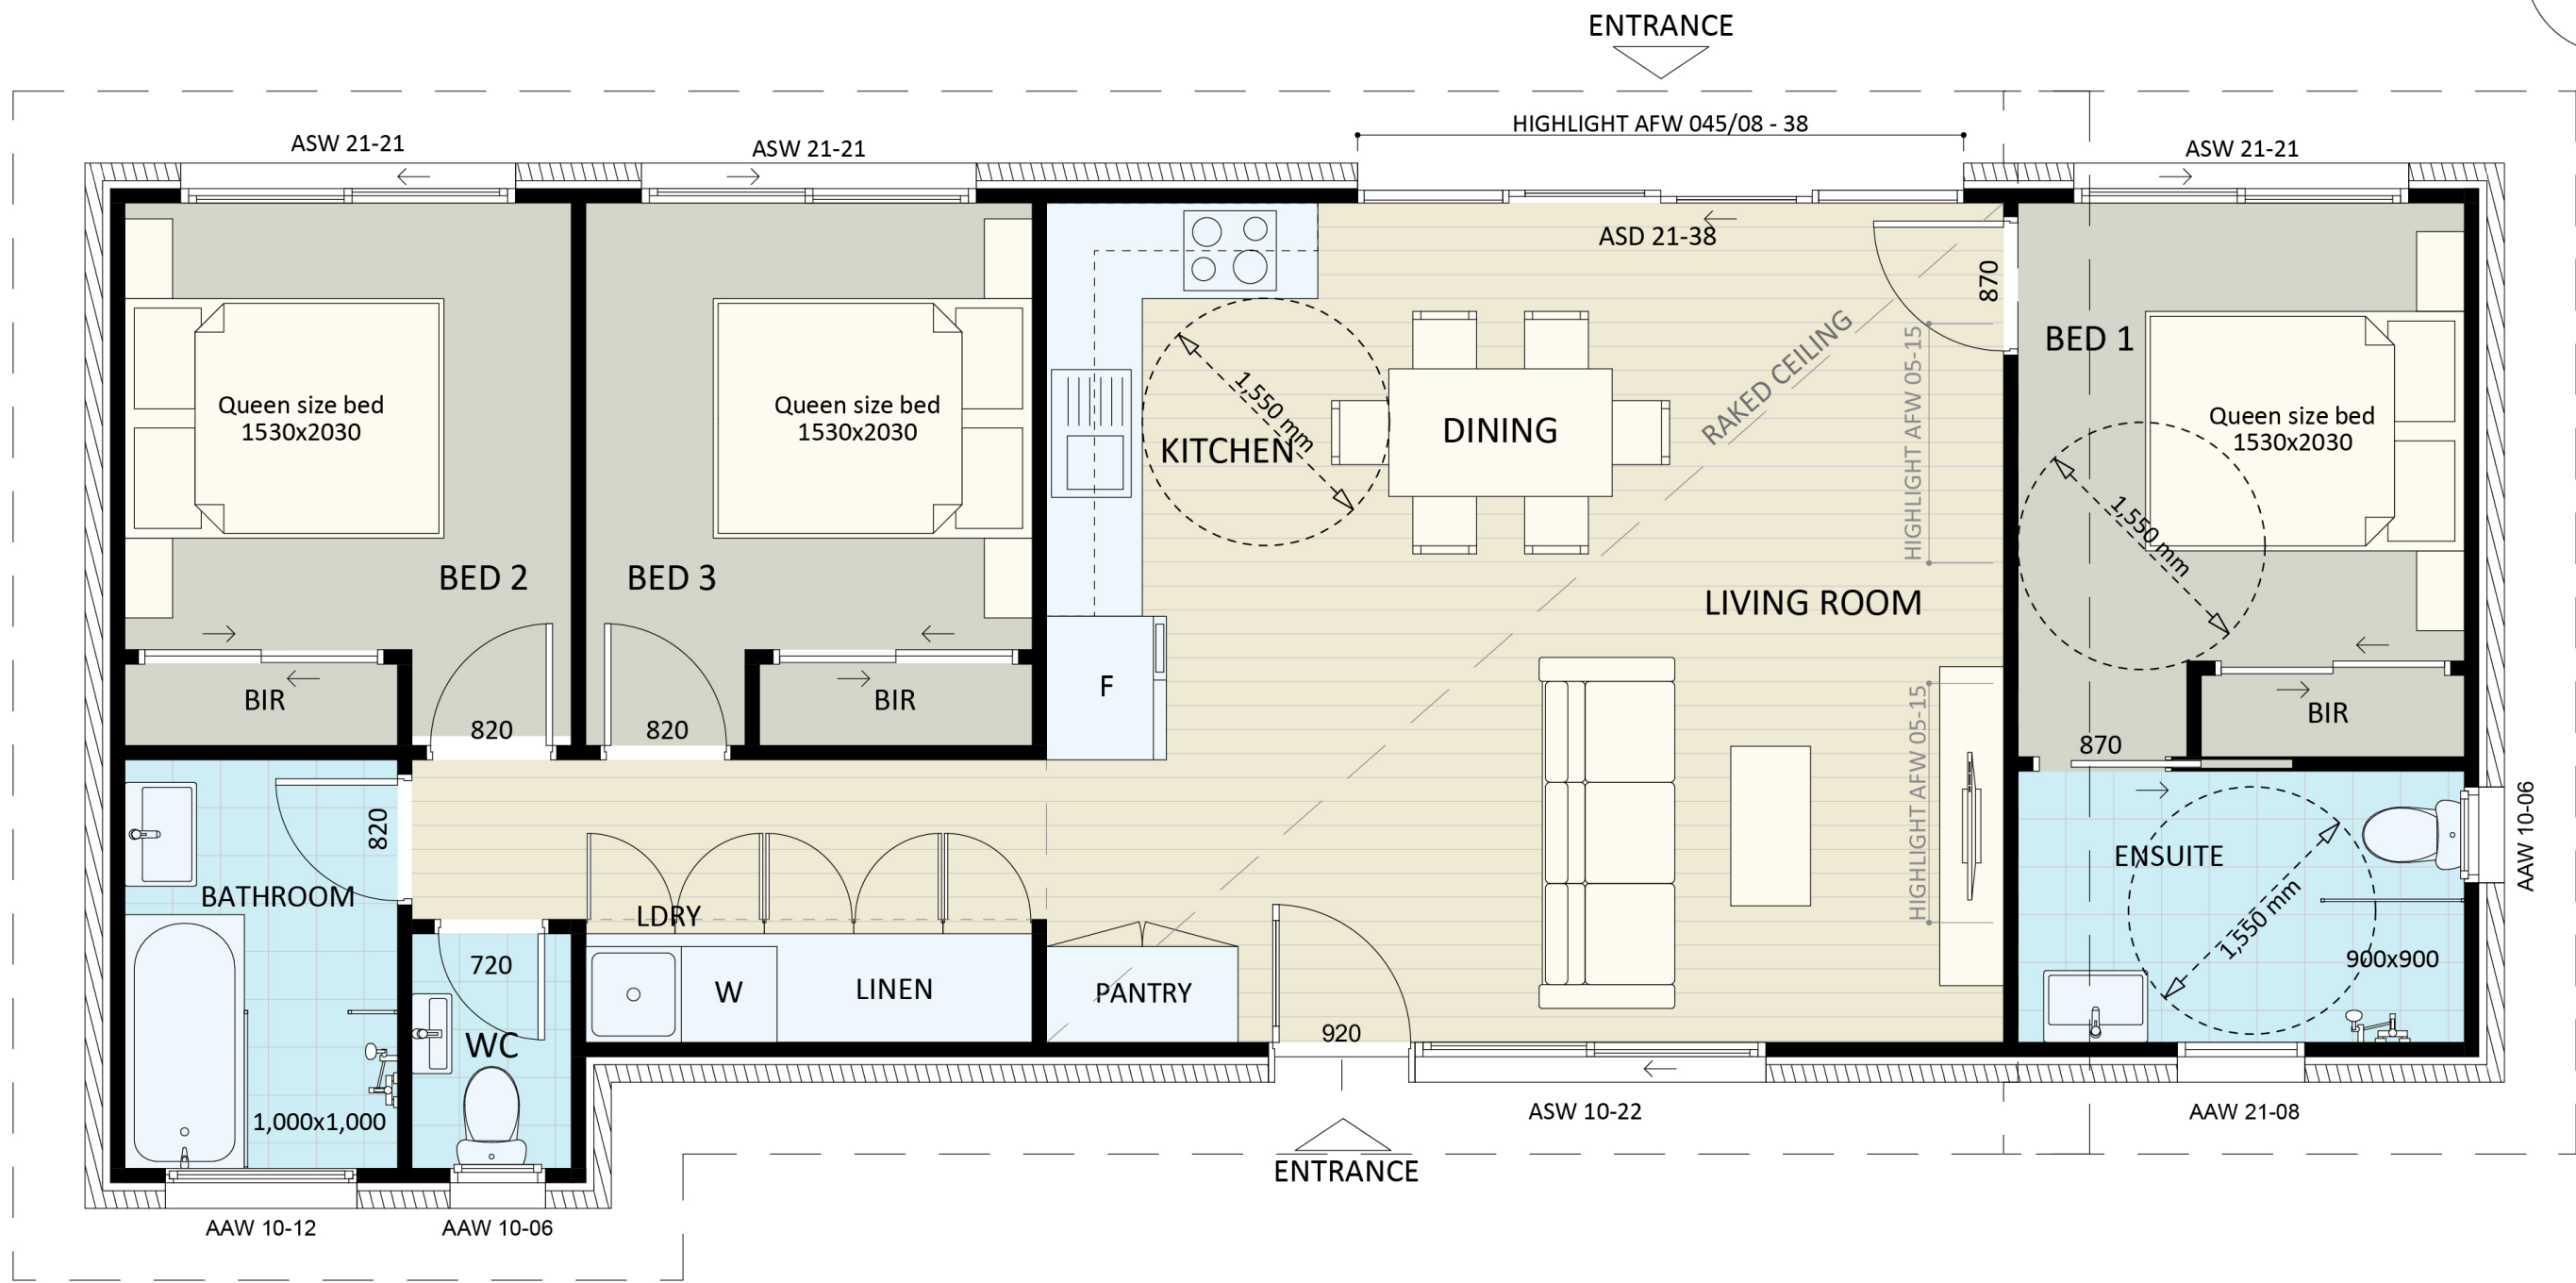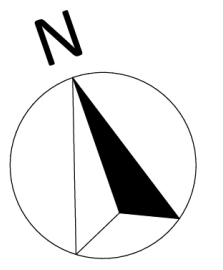




An elevation is the height of the structure from ground level to the height of the roof.

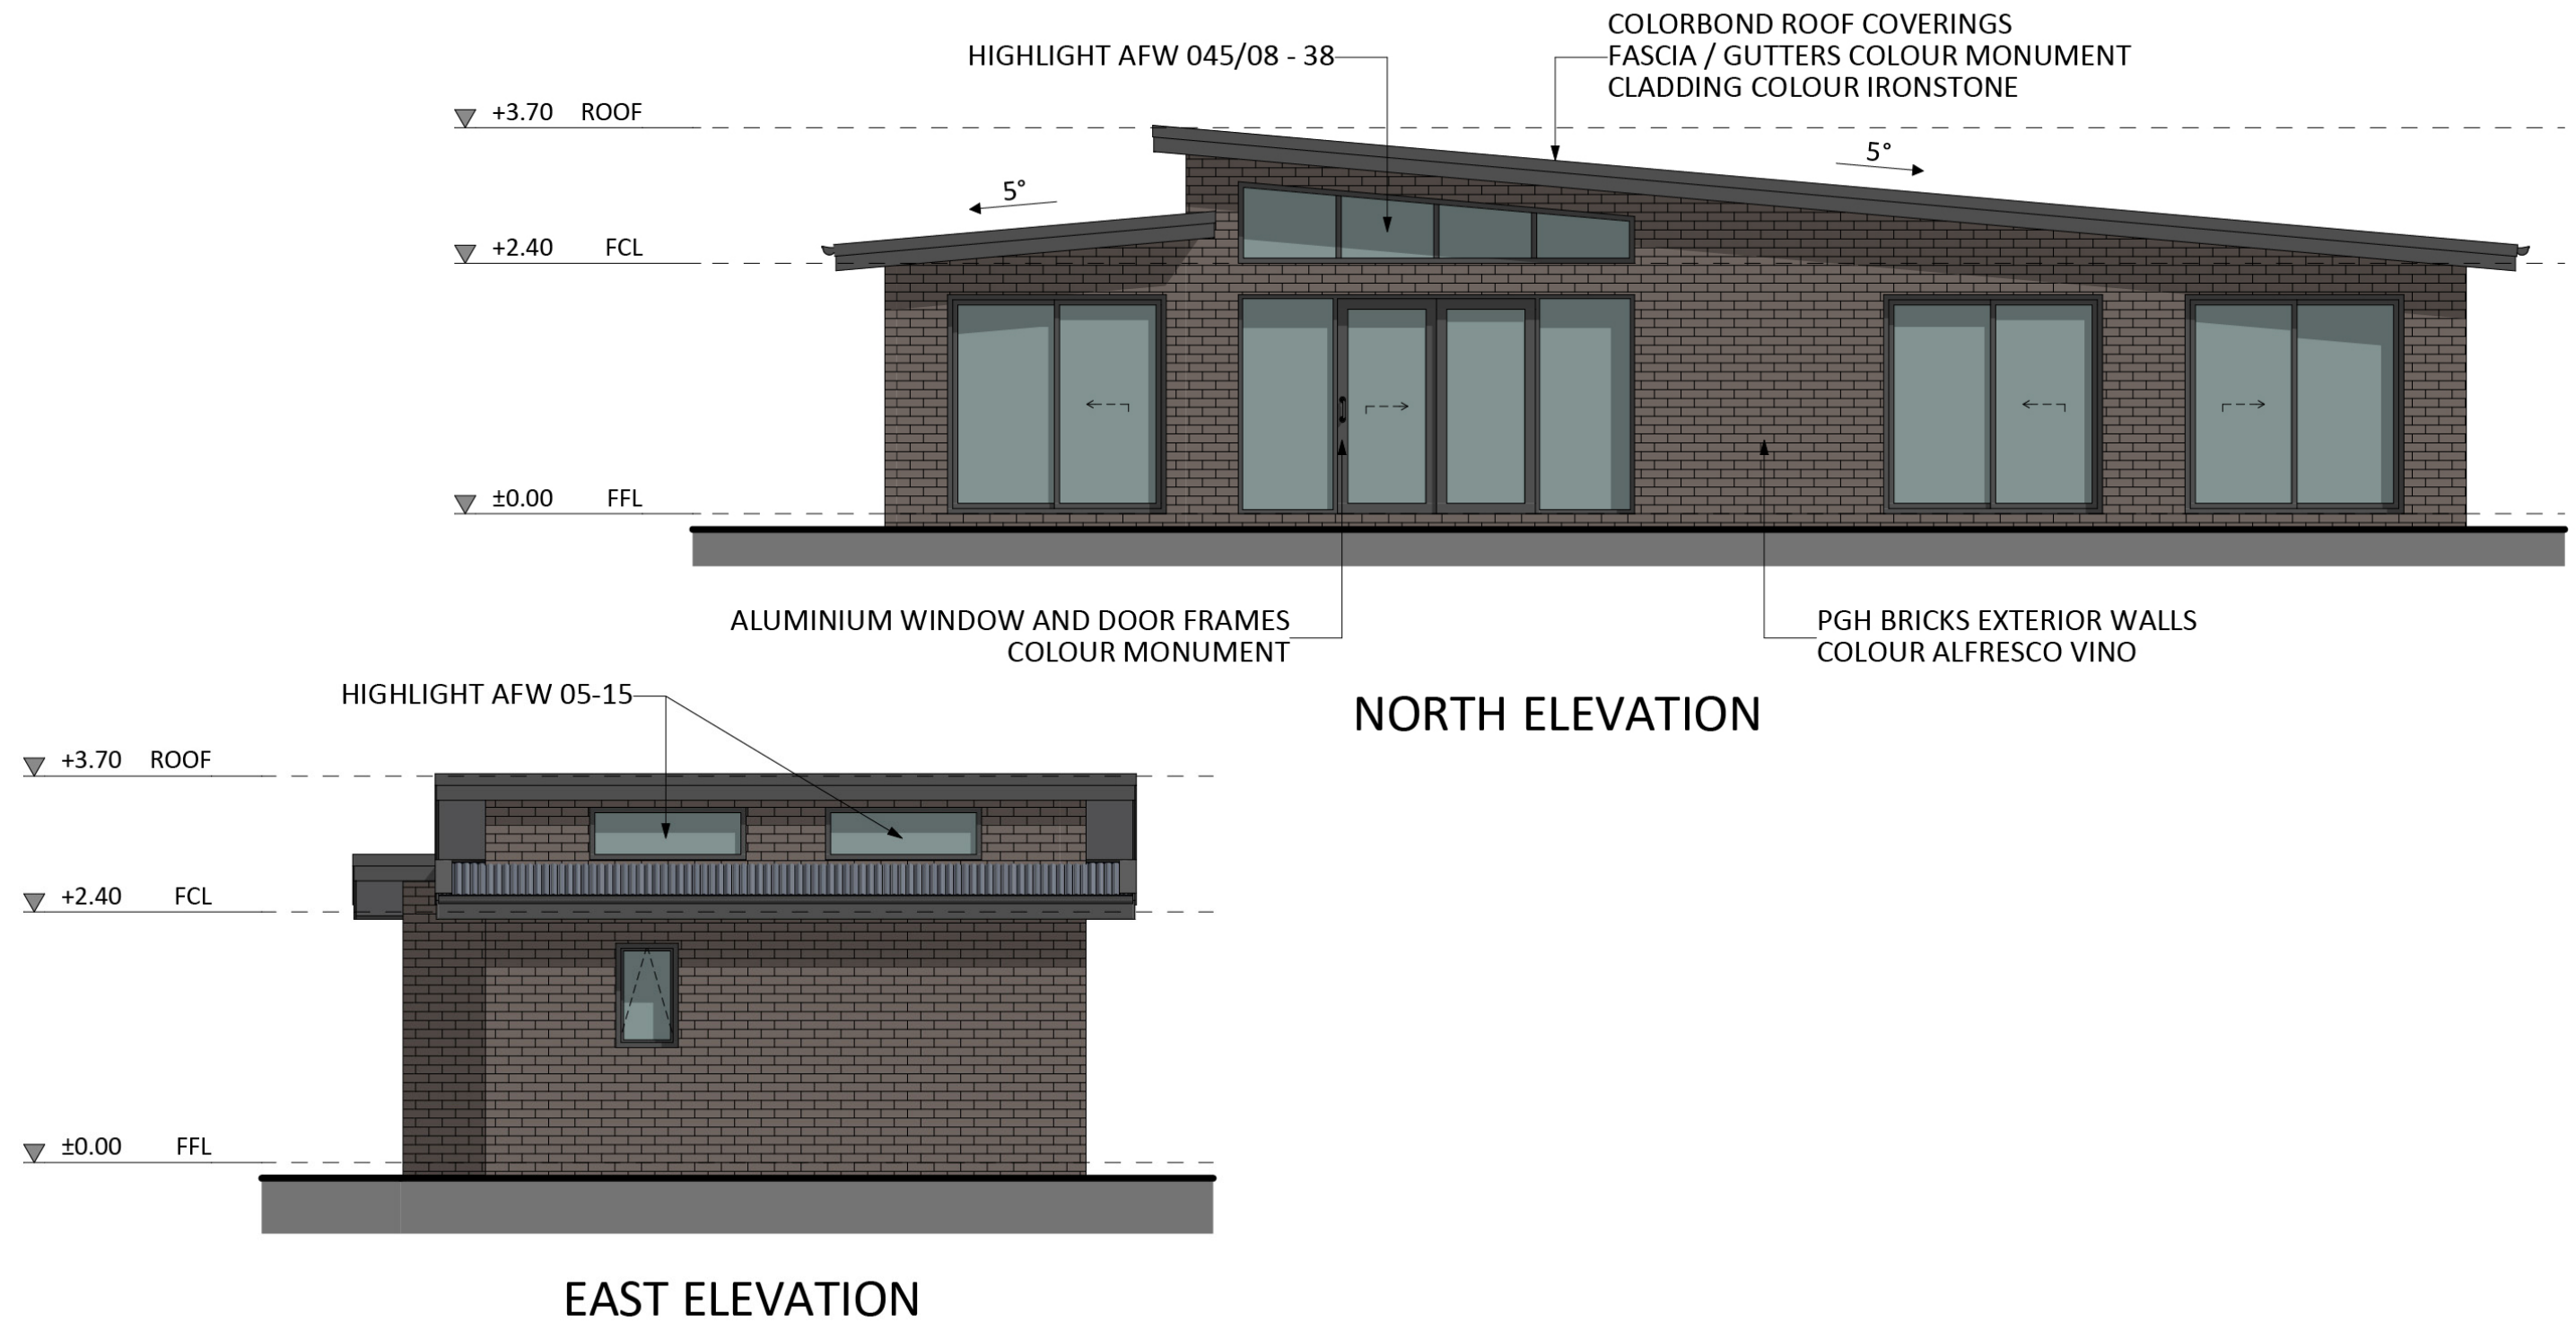




An elevation is the height of the structure from ground level to the height of the roof.

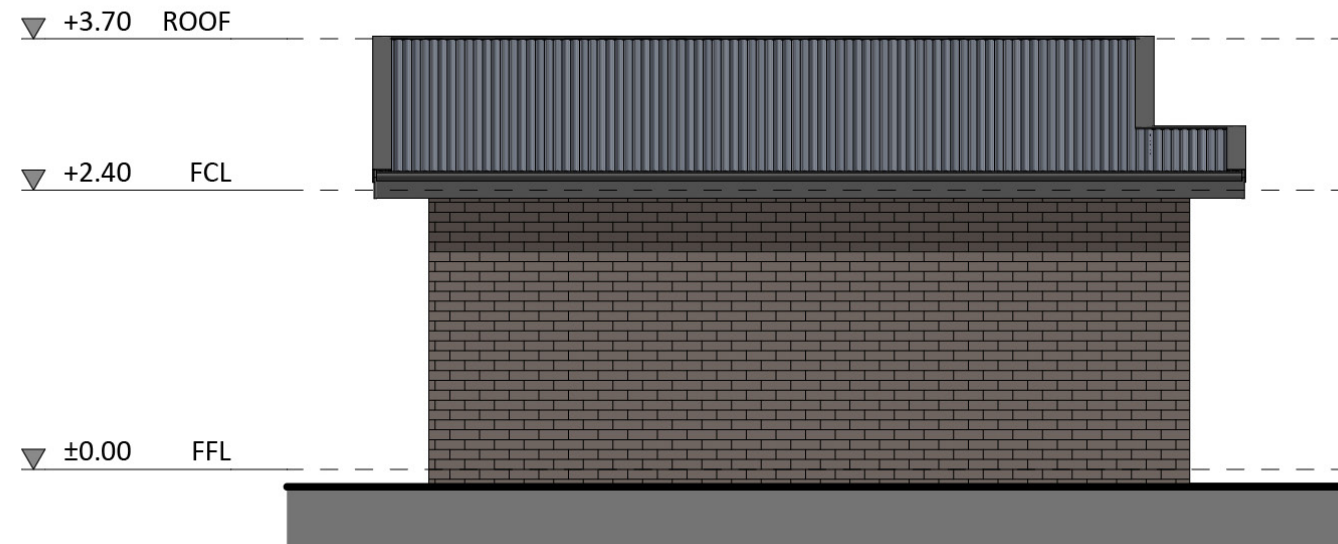

WEST ELEVATION

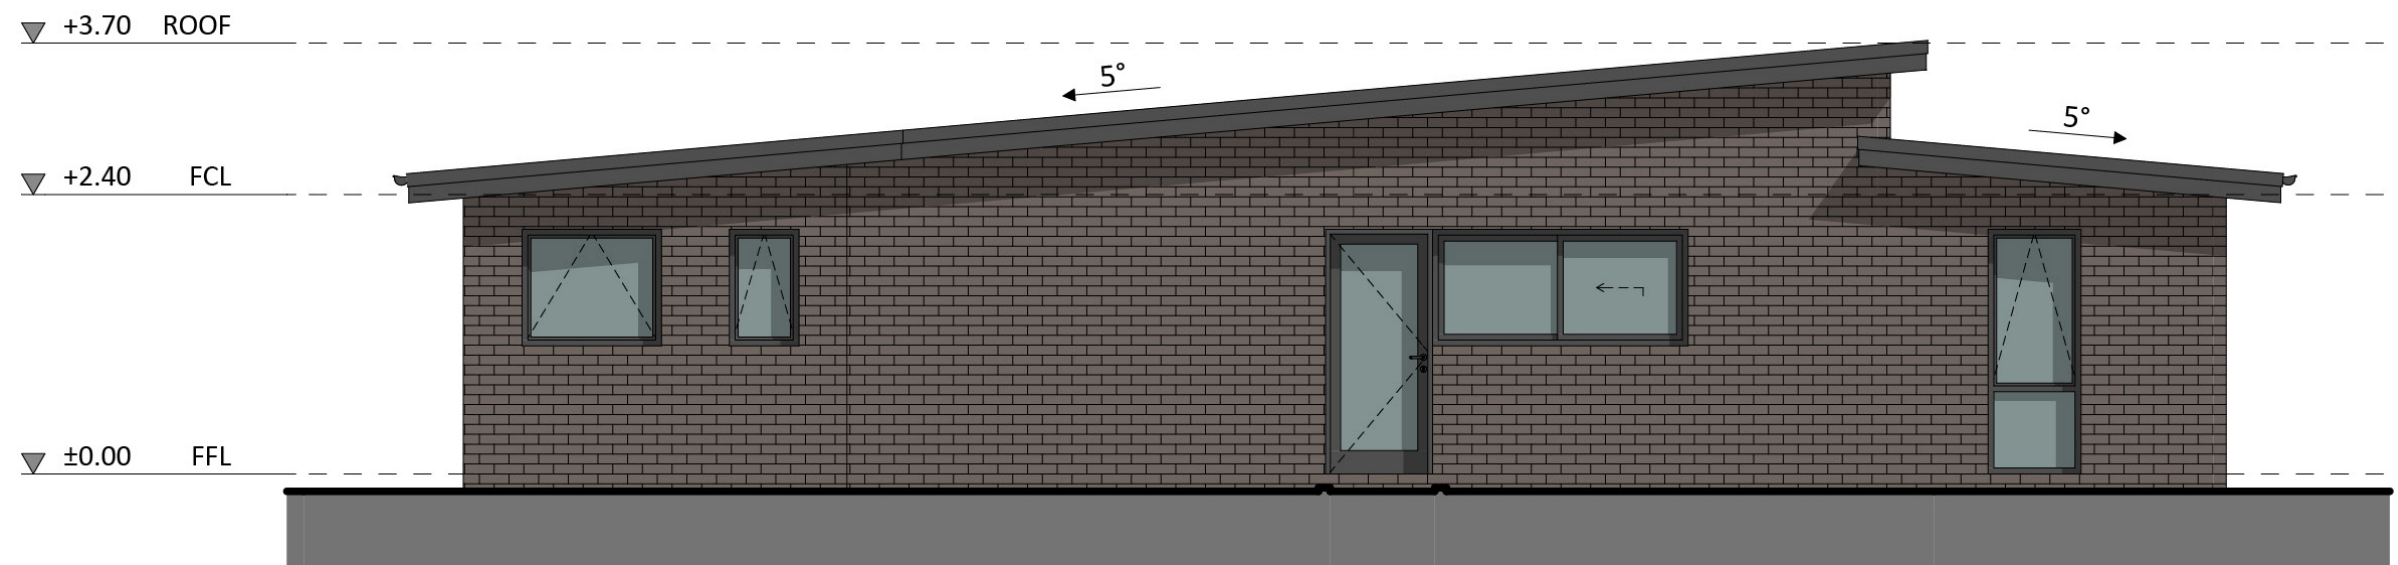

SOUTH ELEVATION



 **CANBERRA  
GRANNY FLAT  
BUILDERS**

[canberragrannyflatbuilders.com.au](http://canberragrannyflatbuilders.com.au)

 [info@cgfb.com.au](mailto:info@cgfb.com.au)

 1300 979 658



ACT Building Lic: 2012767