

65





ACT Building Lic: 652767

CANBERRA
GRANNY FLAT
BUILDERS





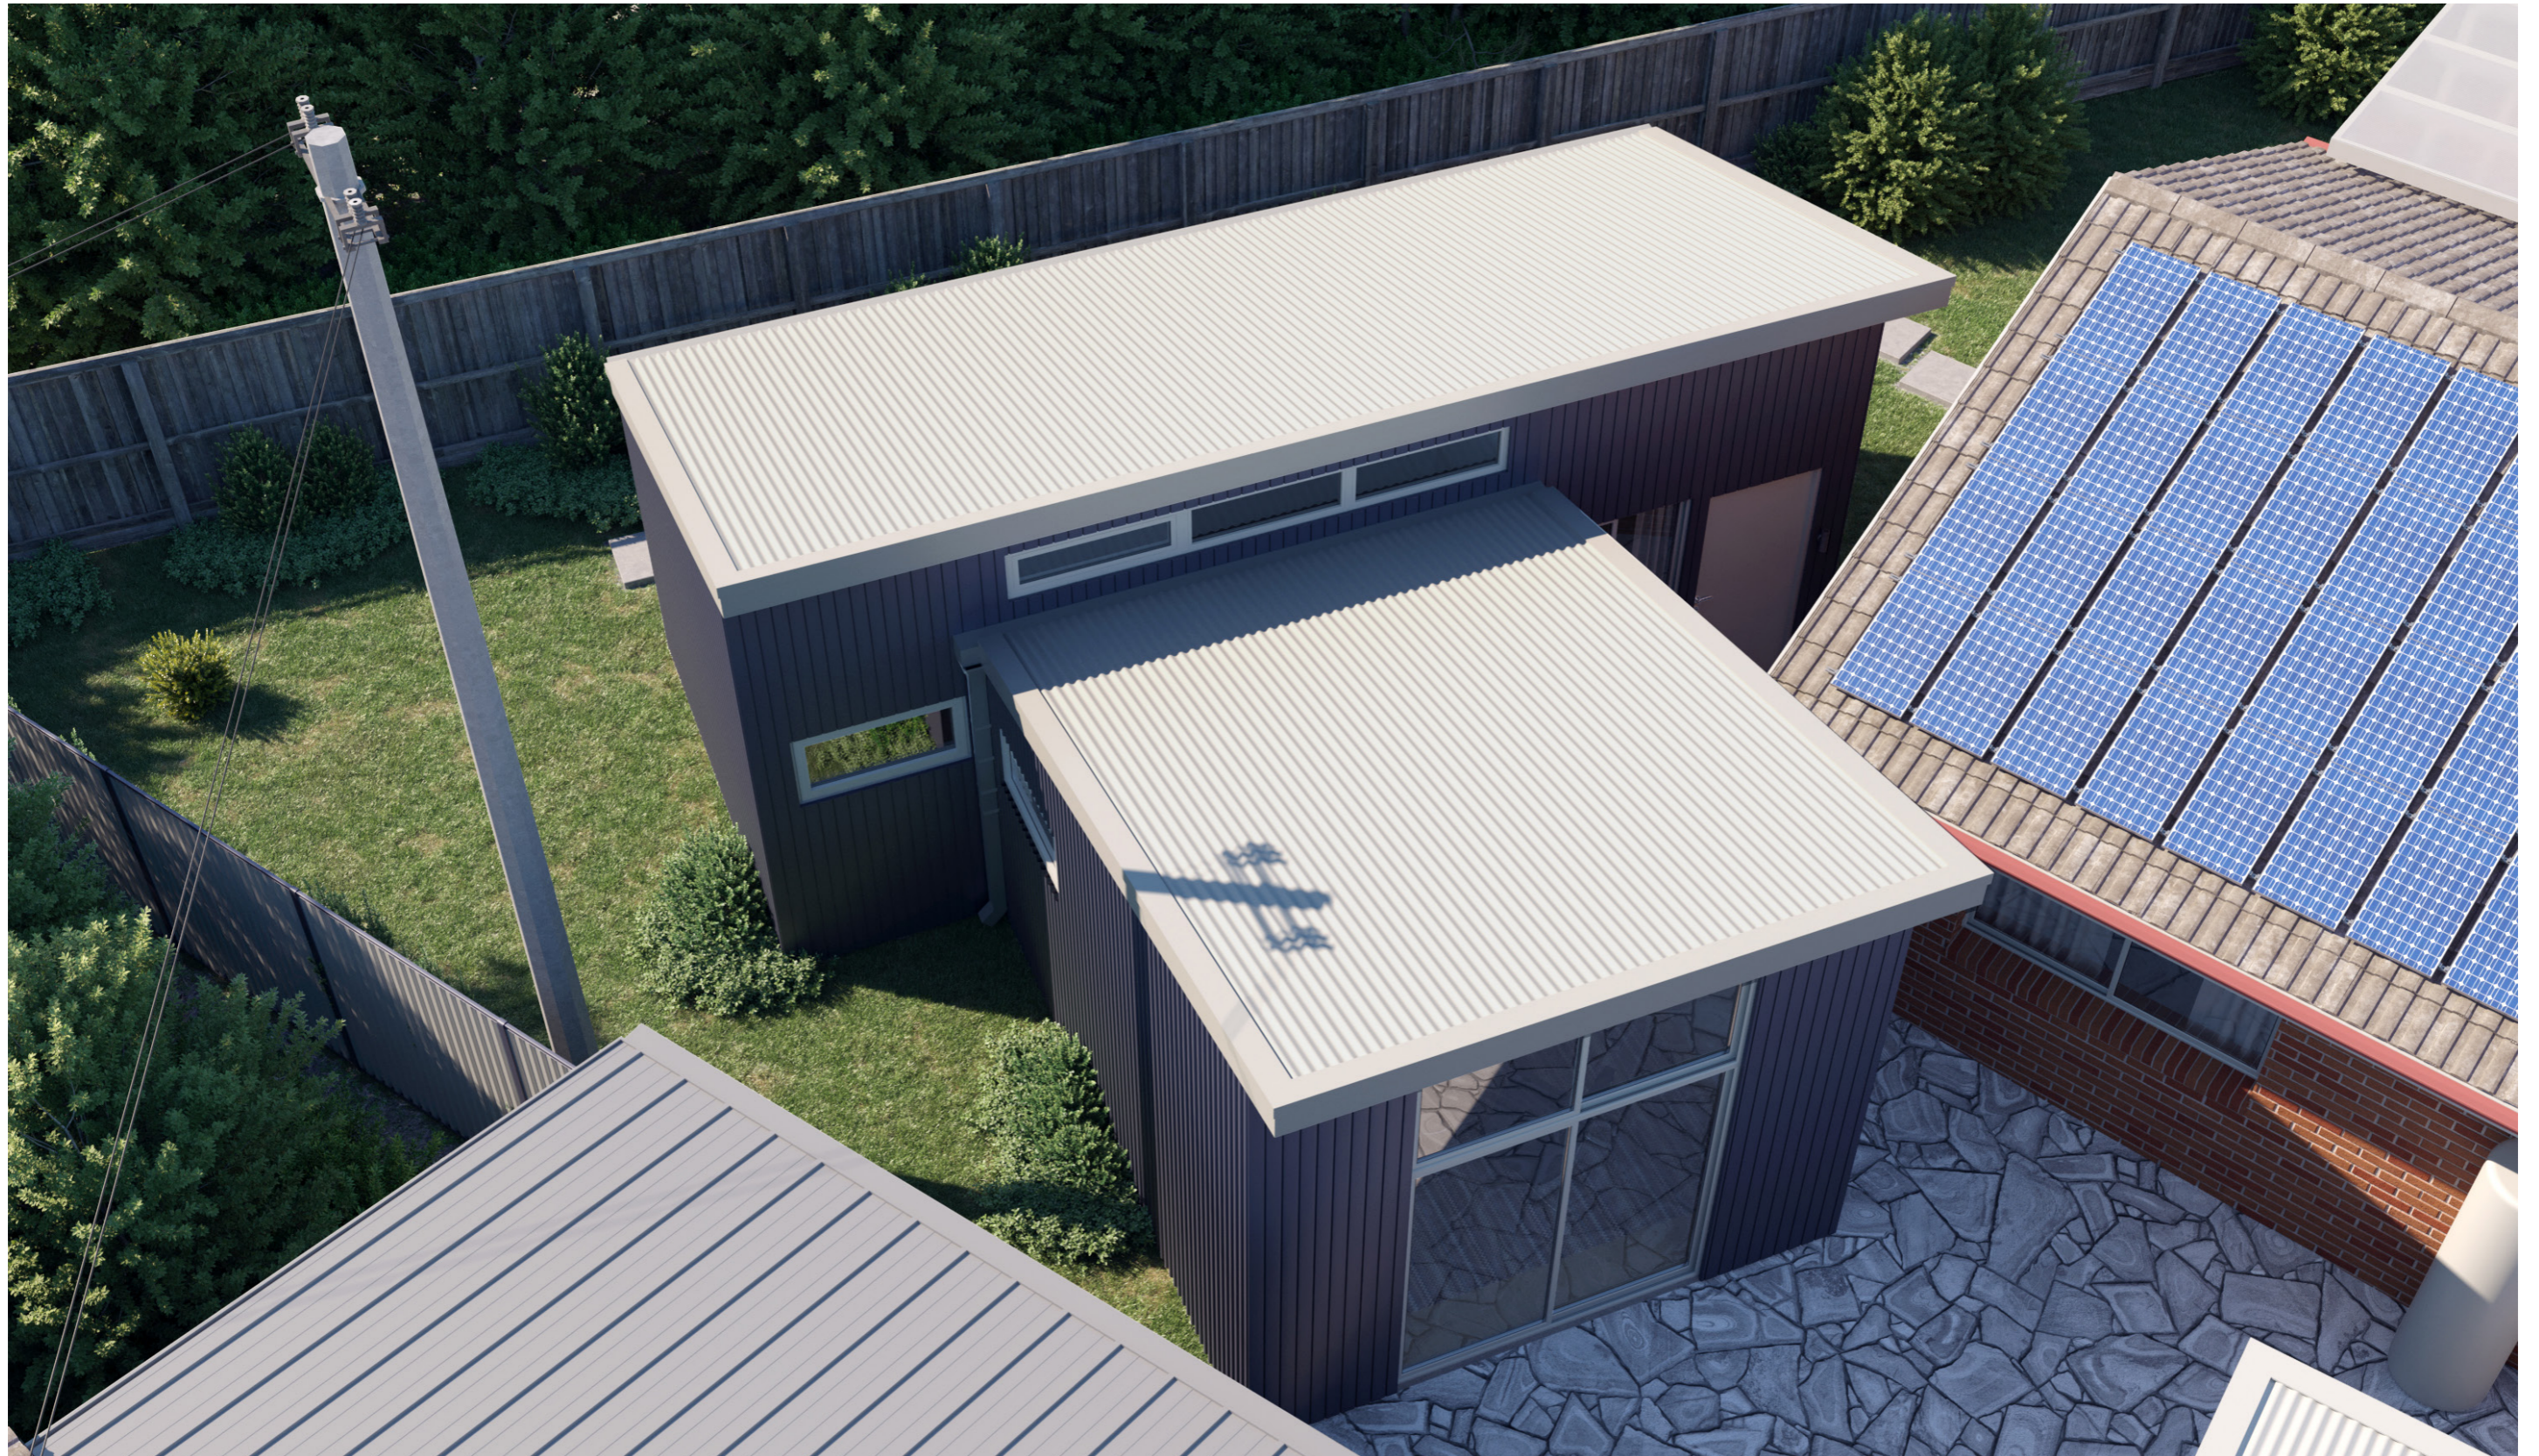

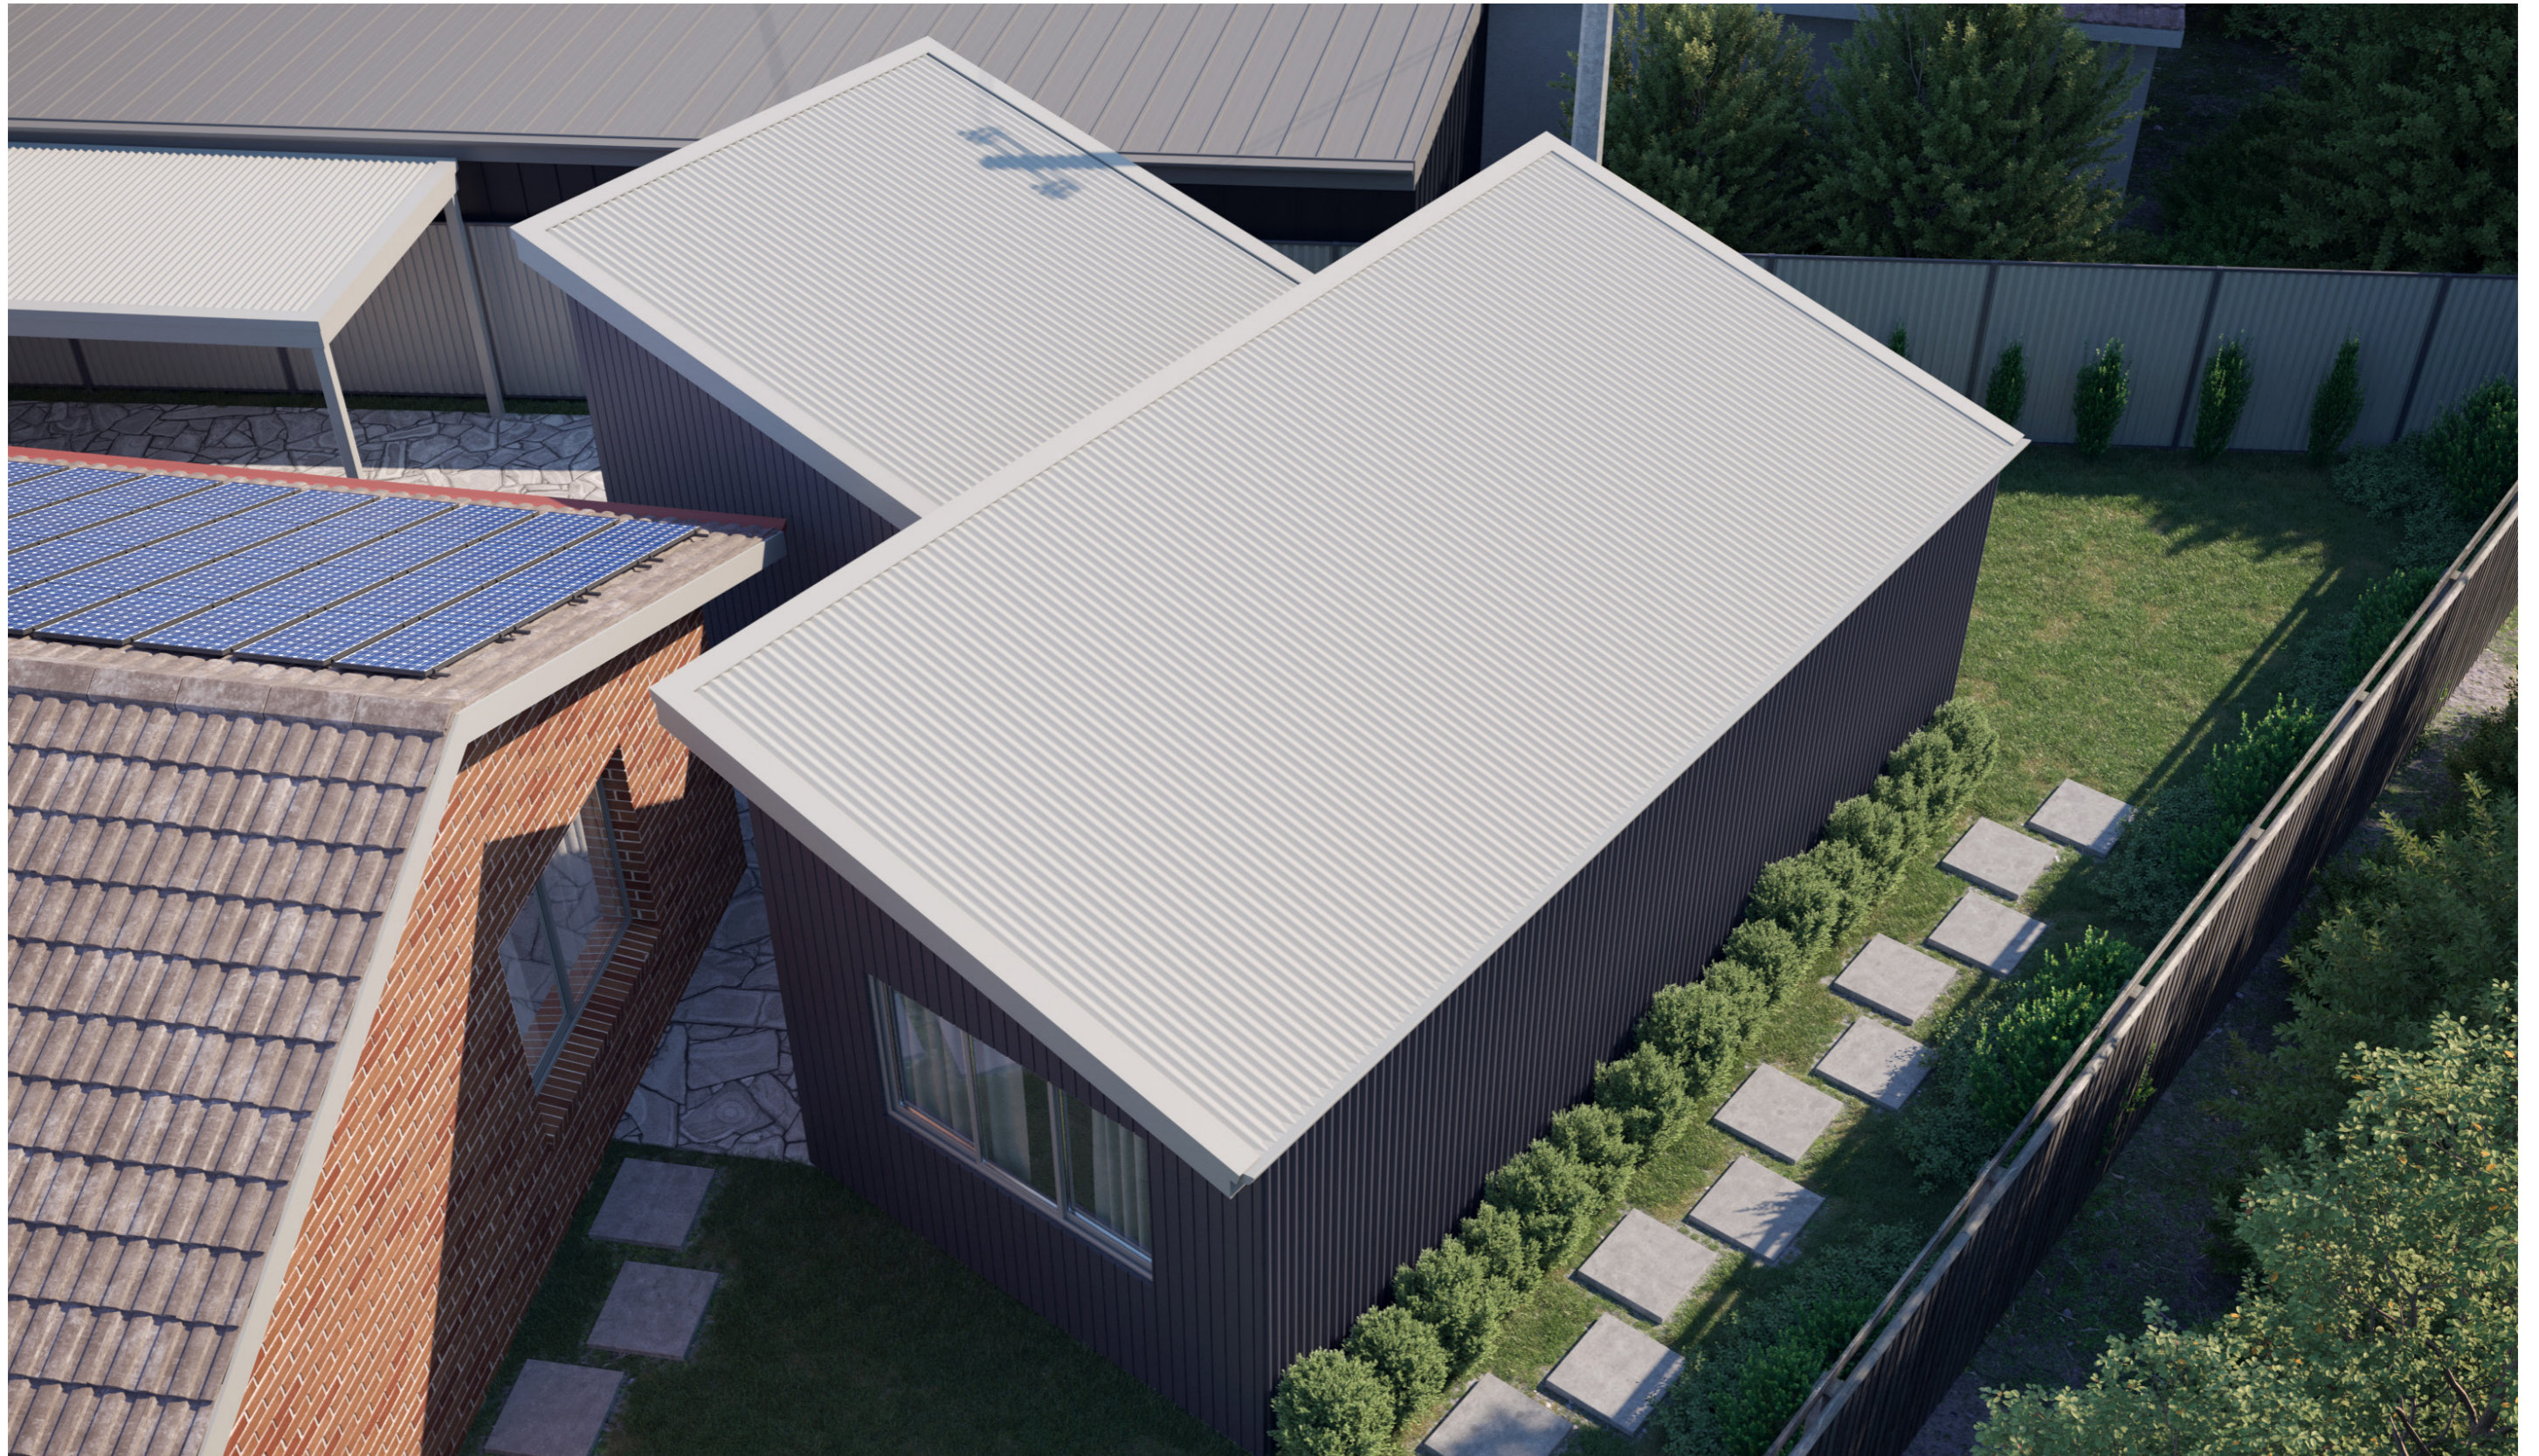






Colorbond Dominion Cladding
Colour: Ironside

Colorbond Roof Covering
Colour: Shale Grey



Aluminium Window and Door Frames
Colour: Shale Grey

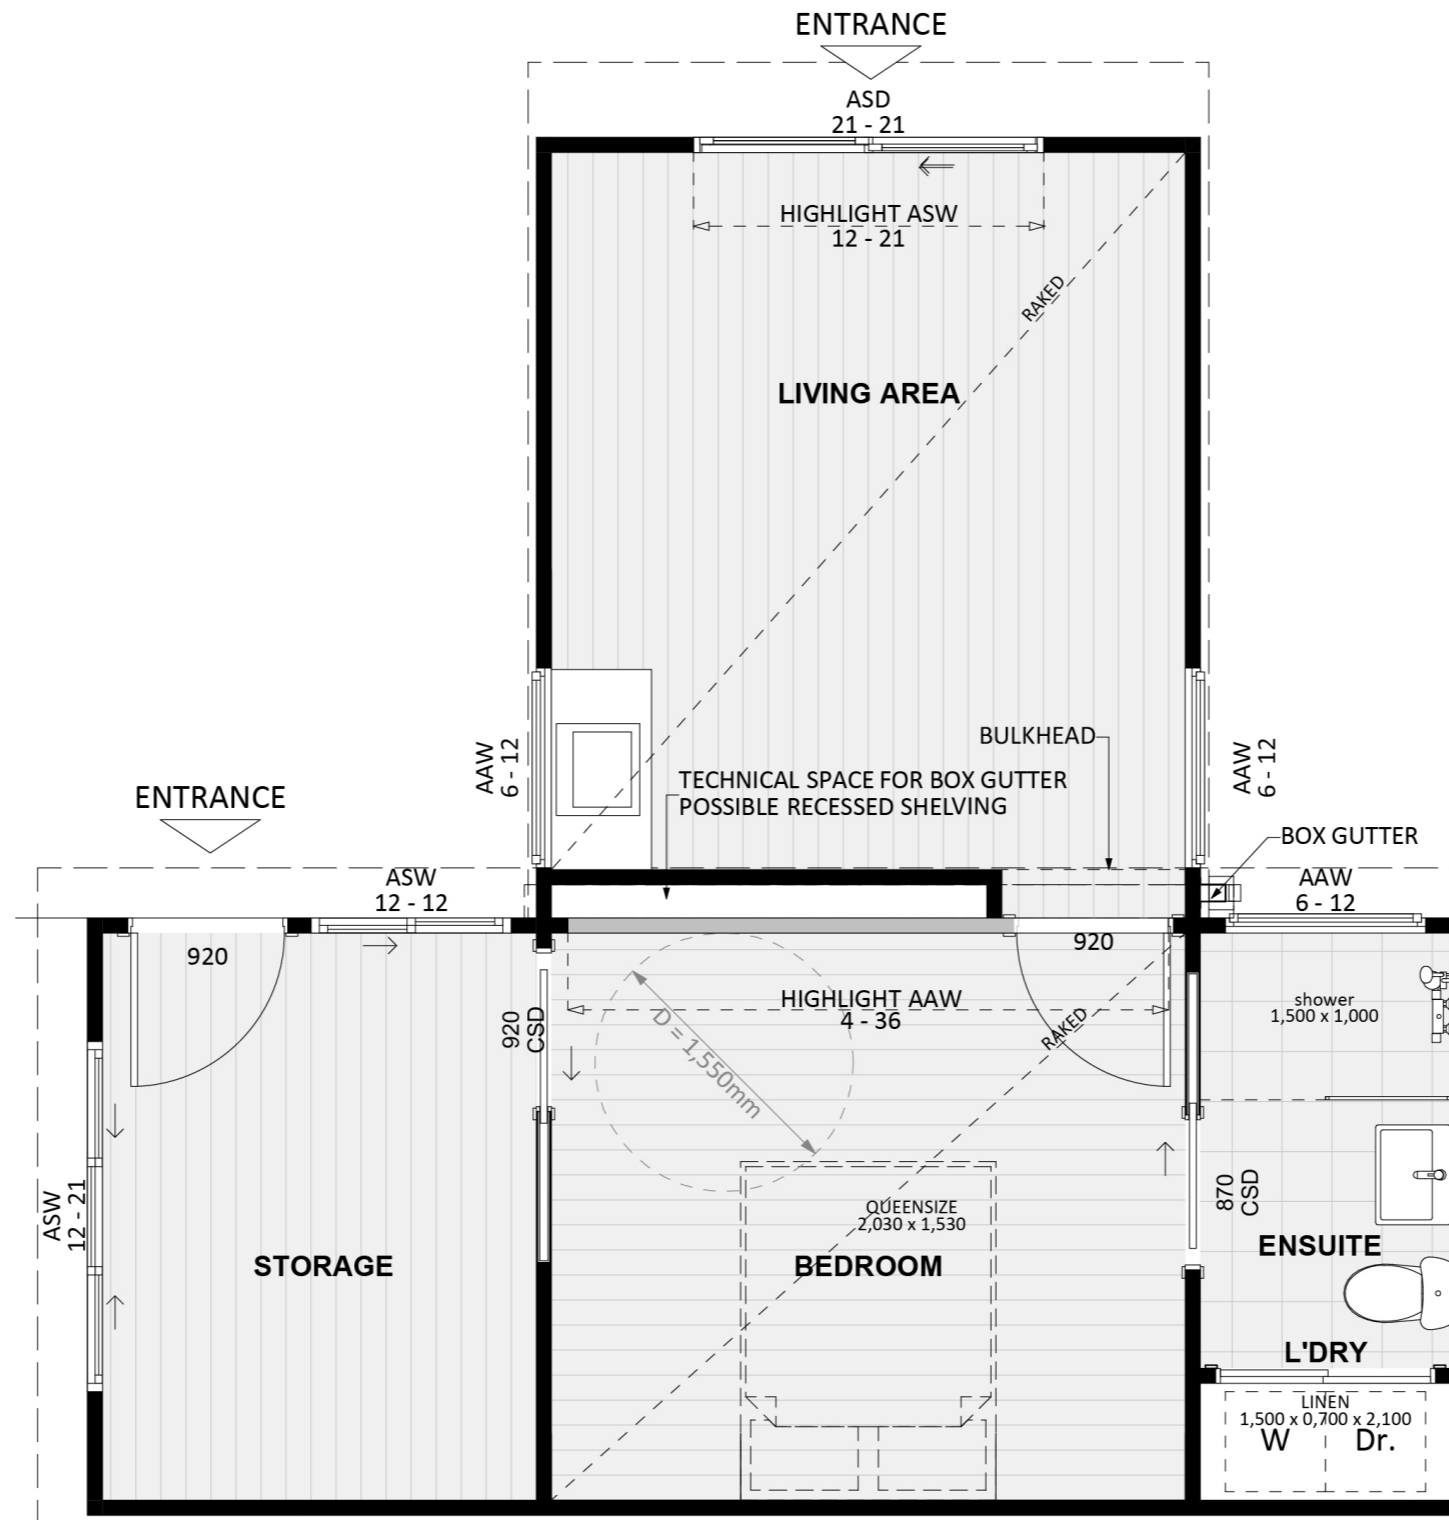

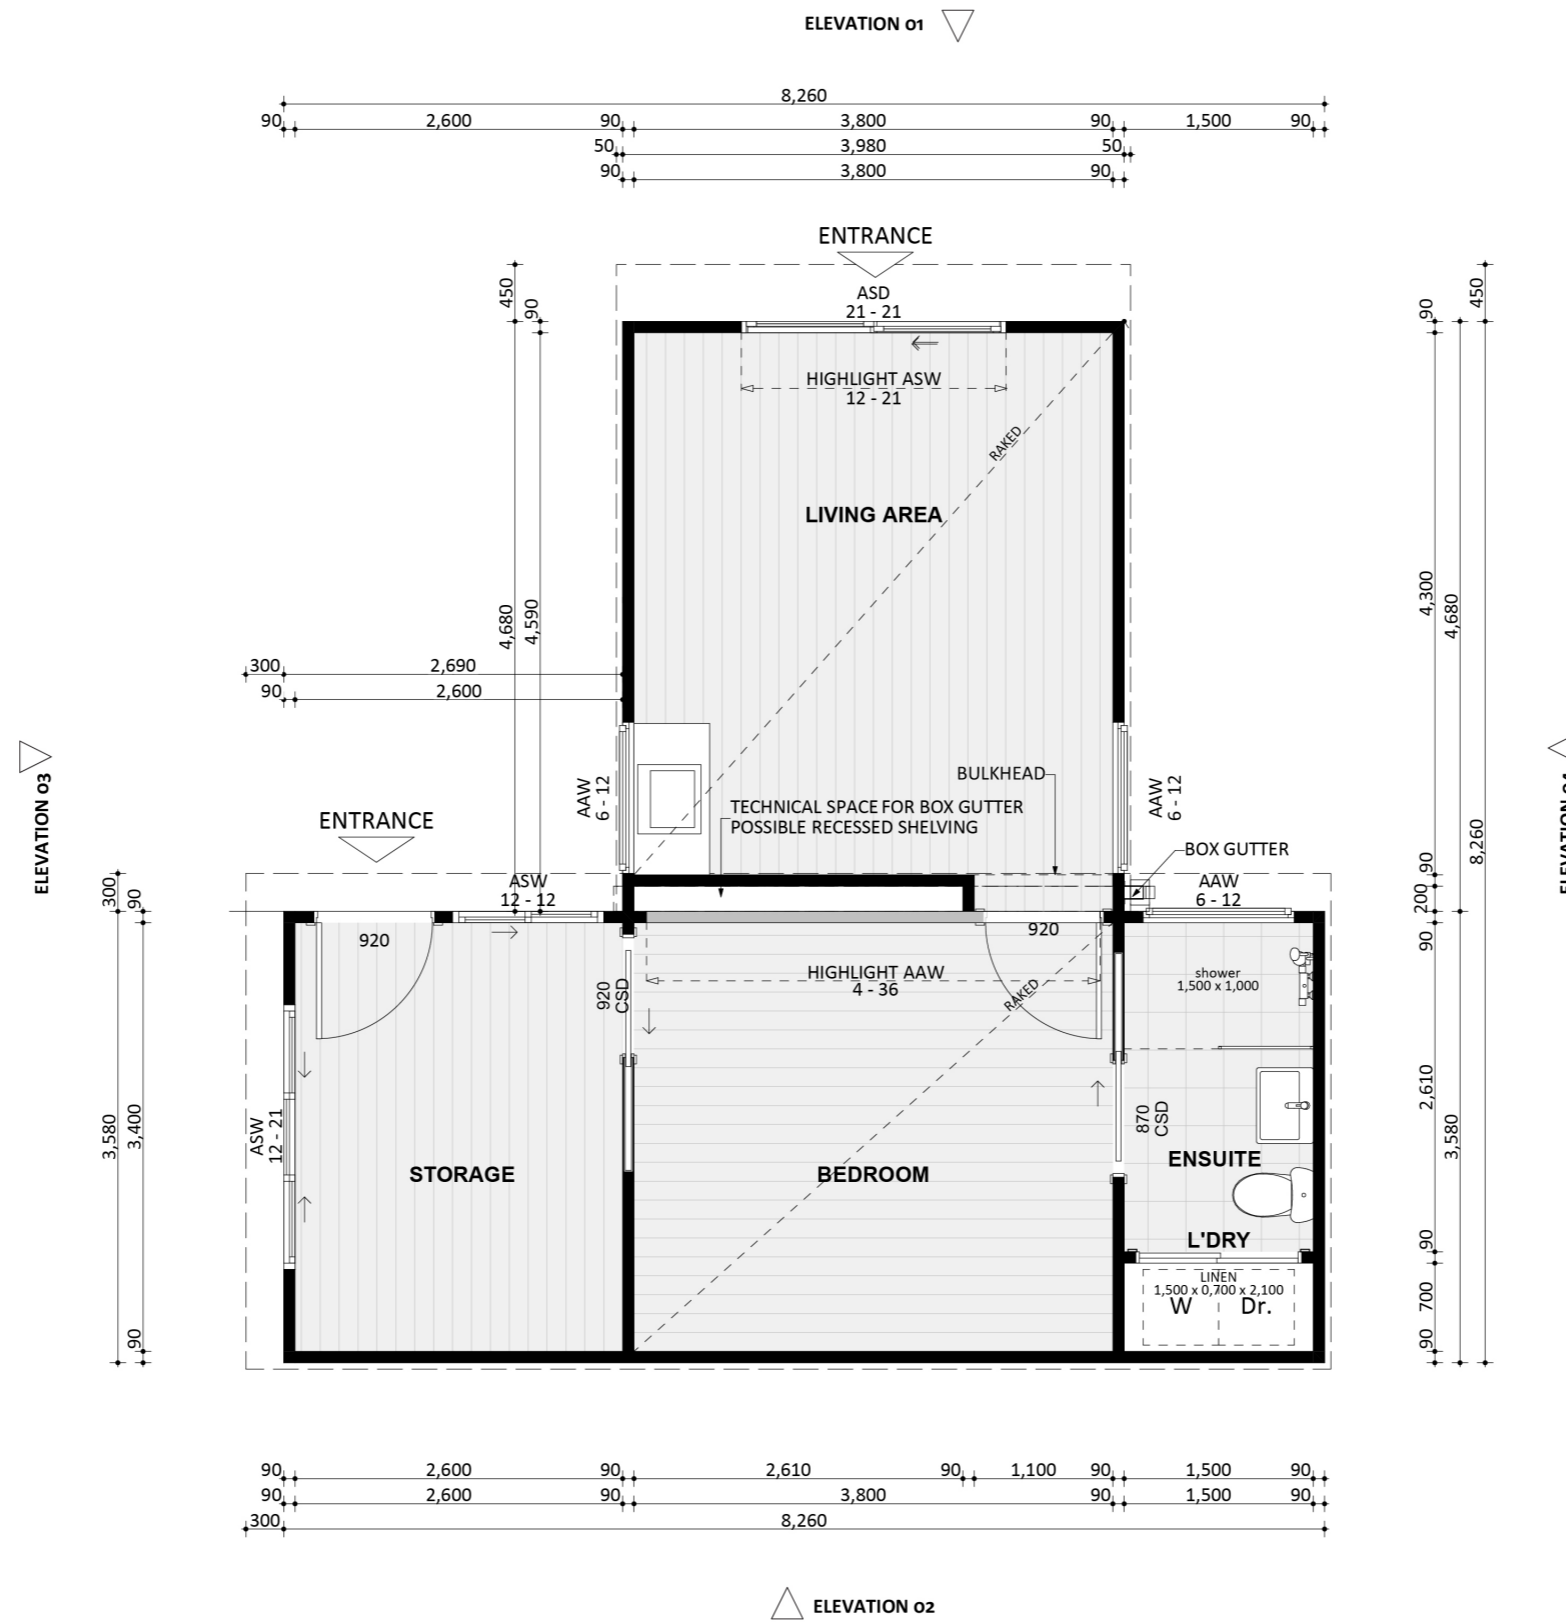


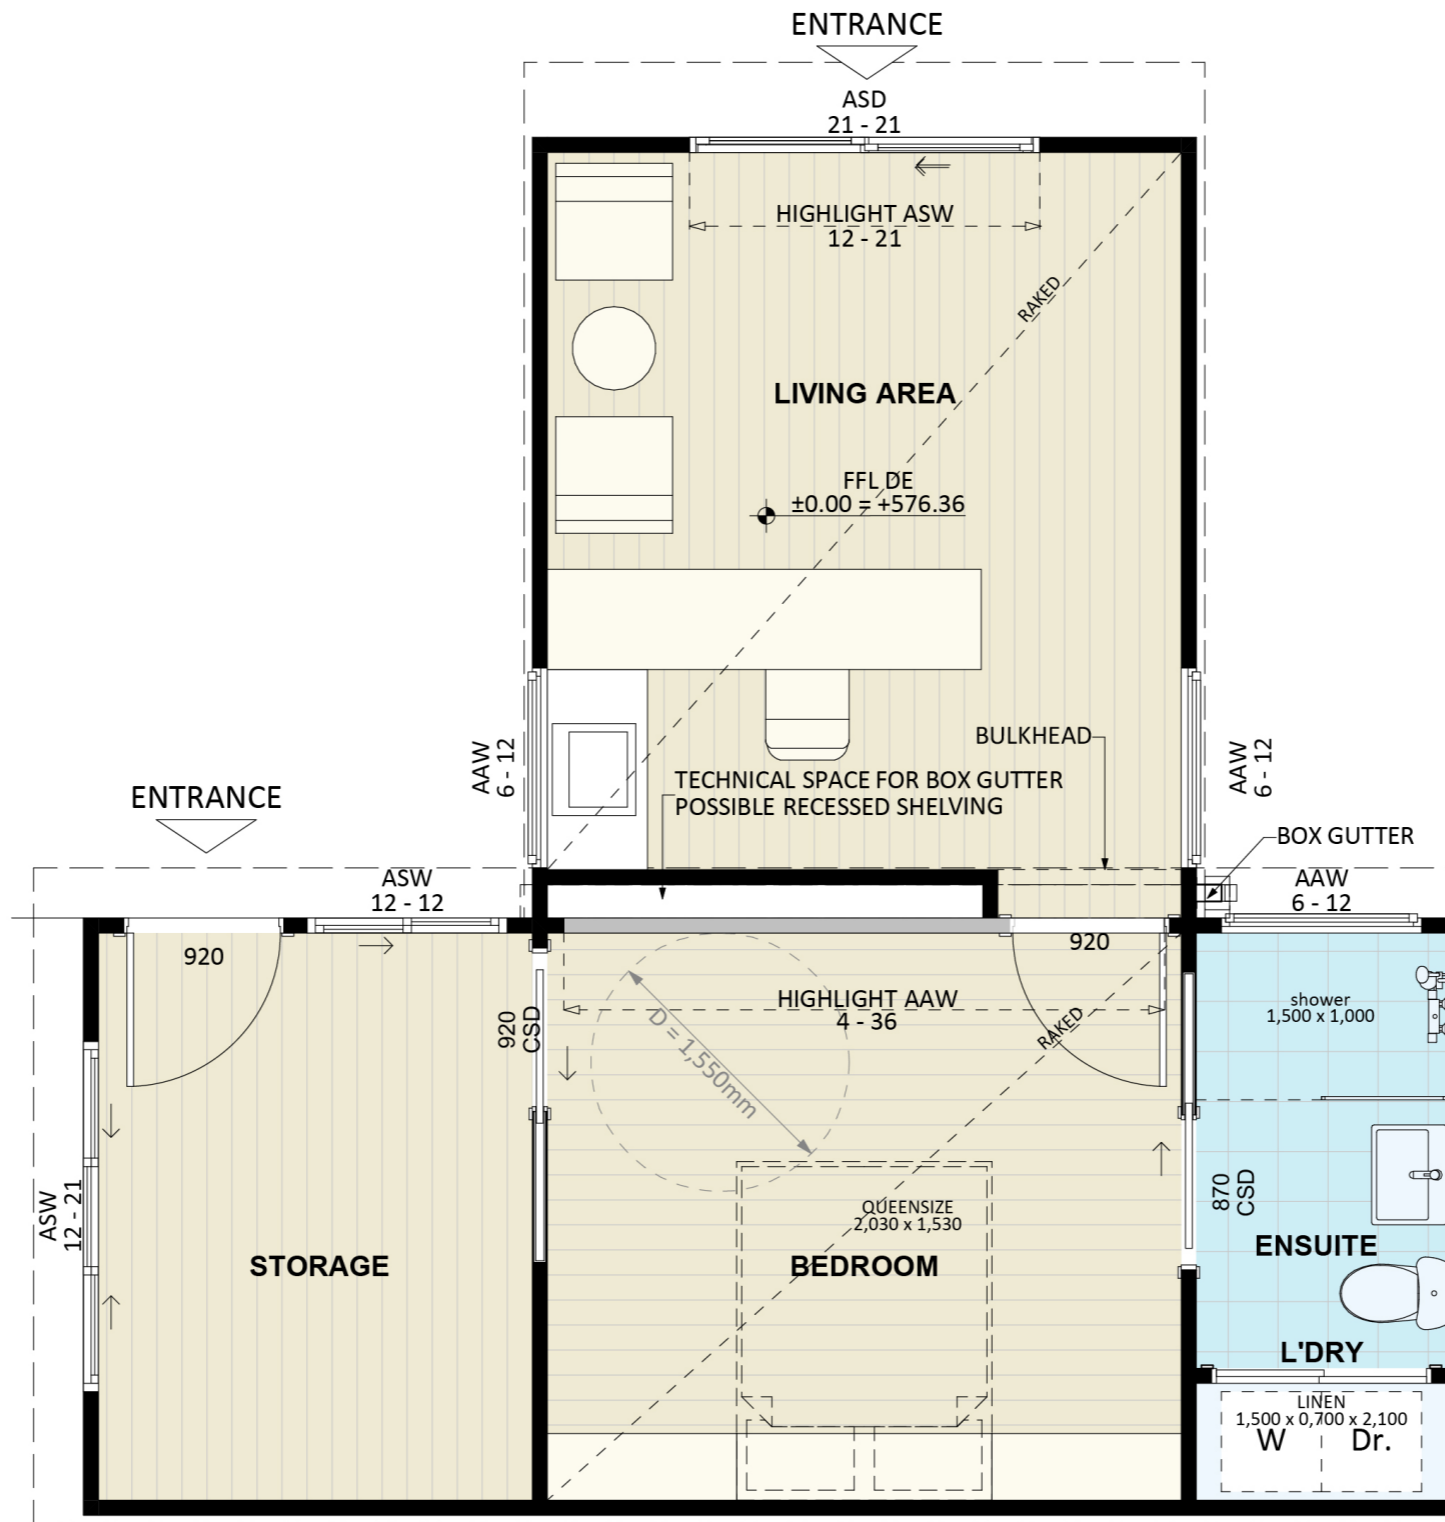


An elevation is the height of the structure from ground level to the height of the roof.

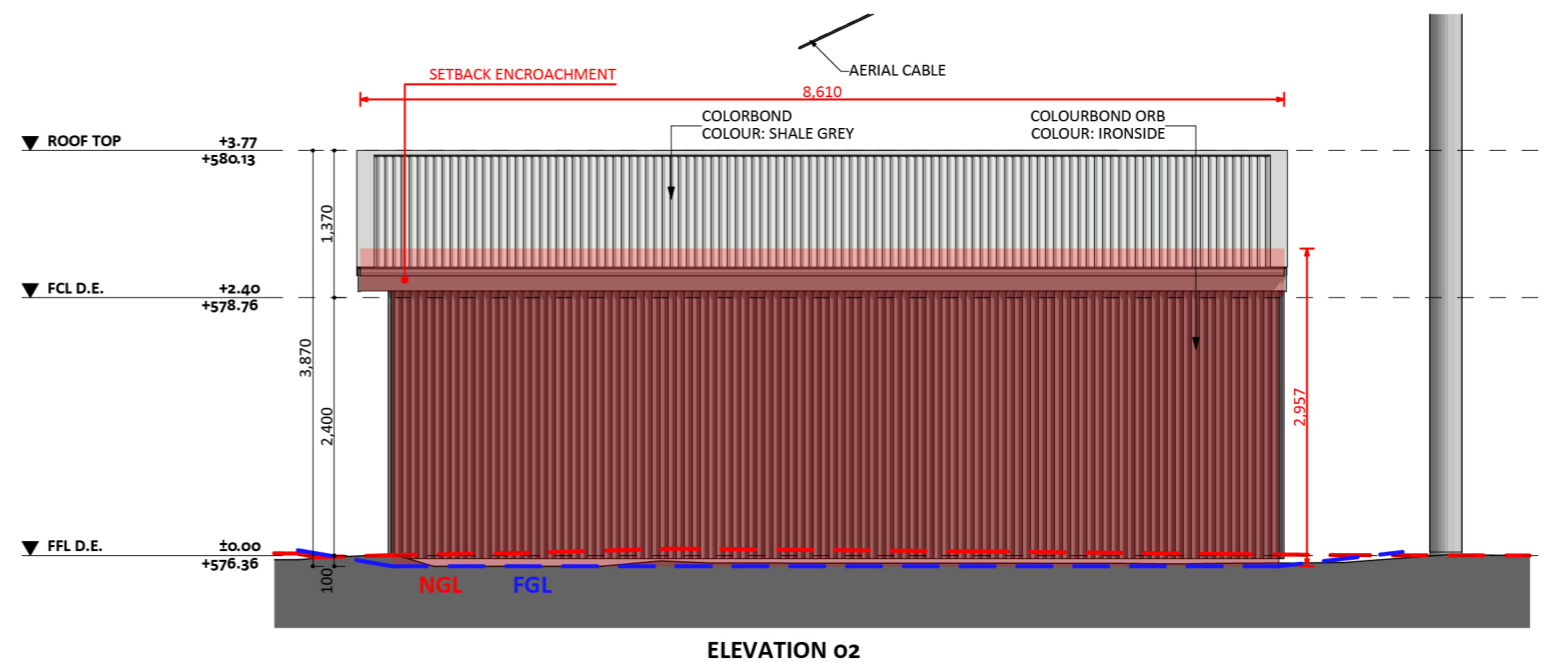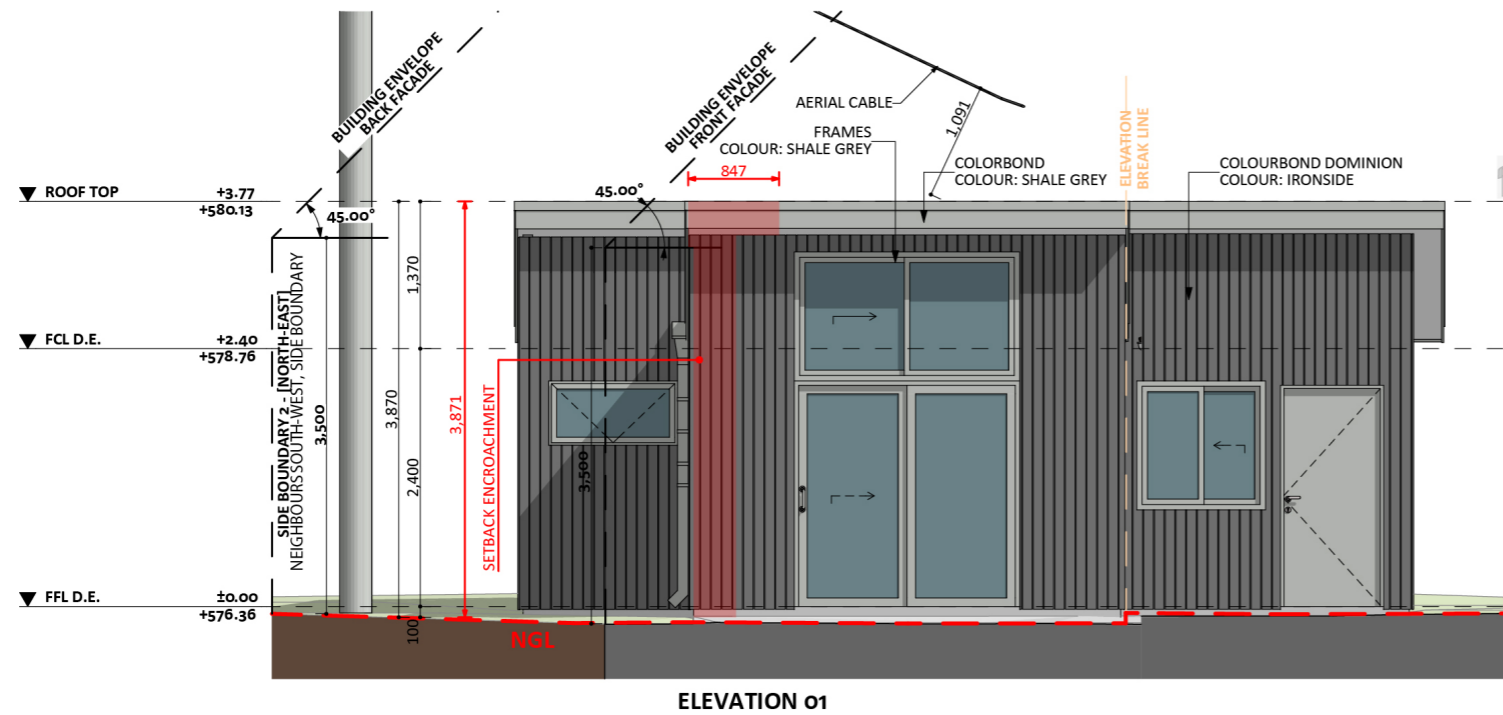

An elevation is the height of the structure from ground level to the height of the roof.

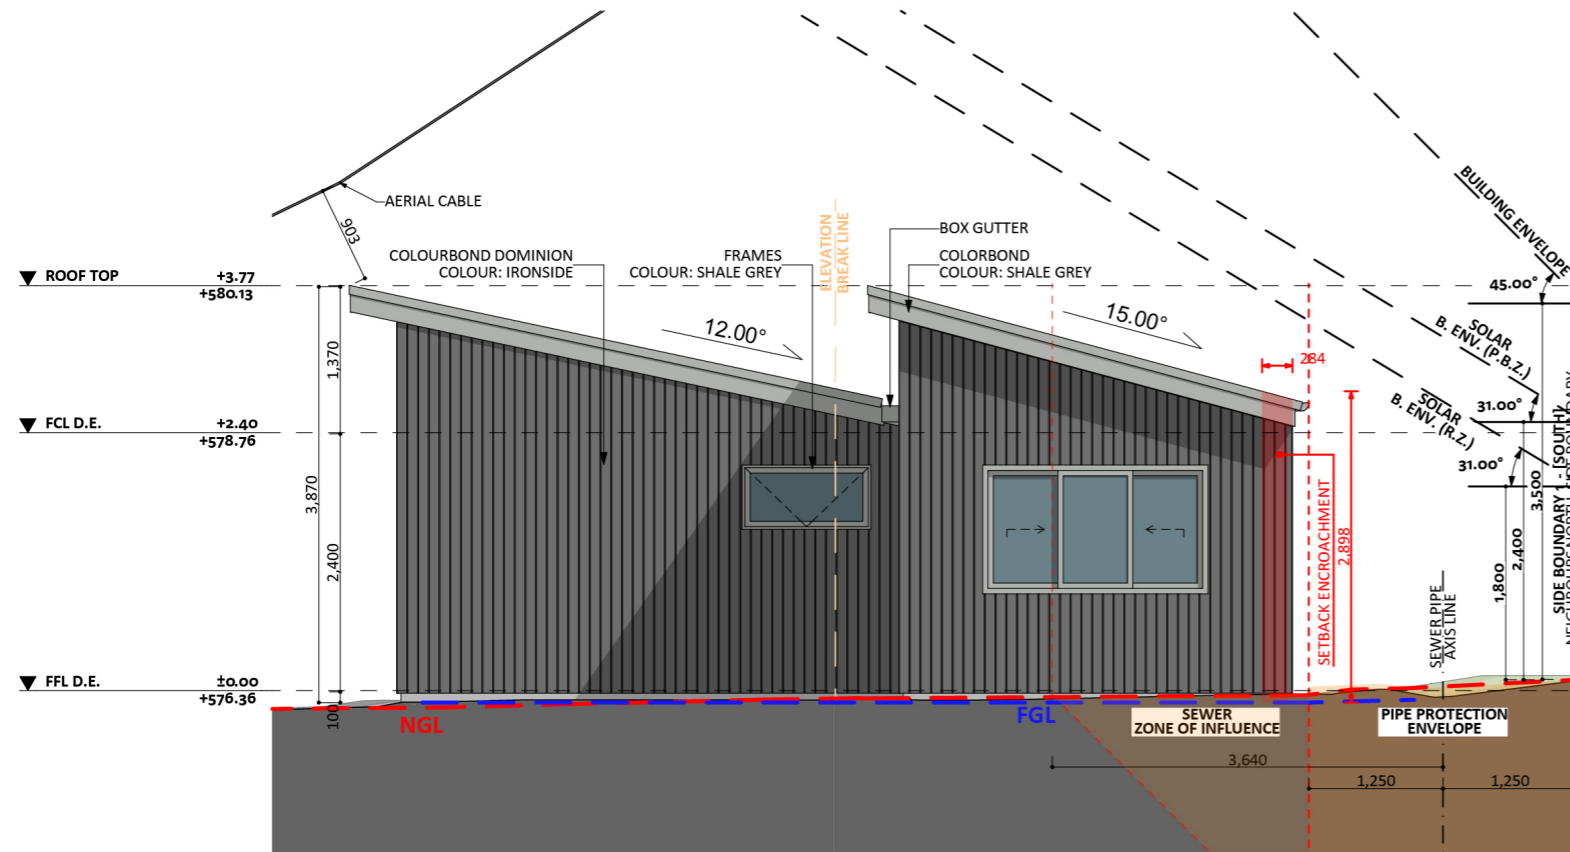

ELEVATION 03

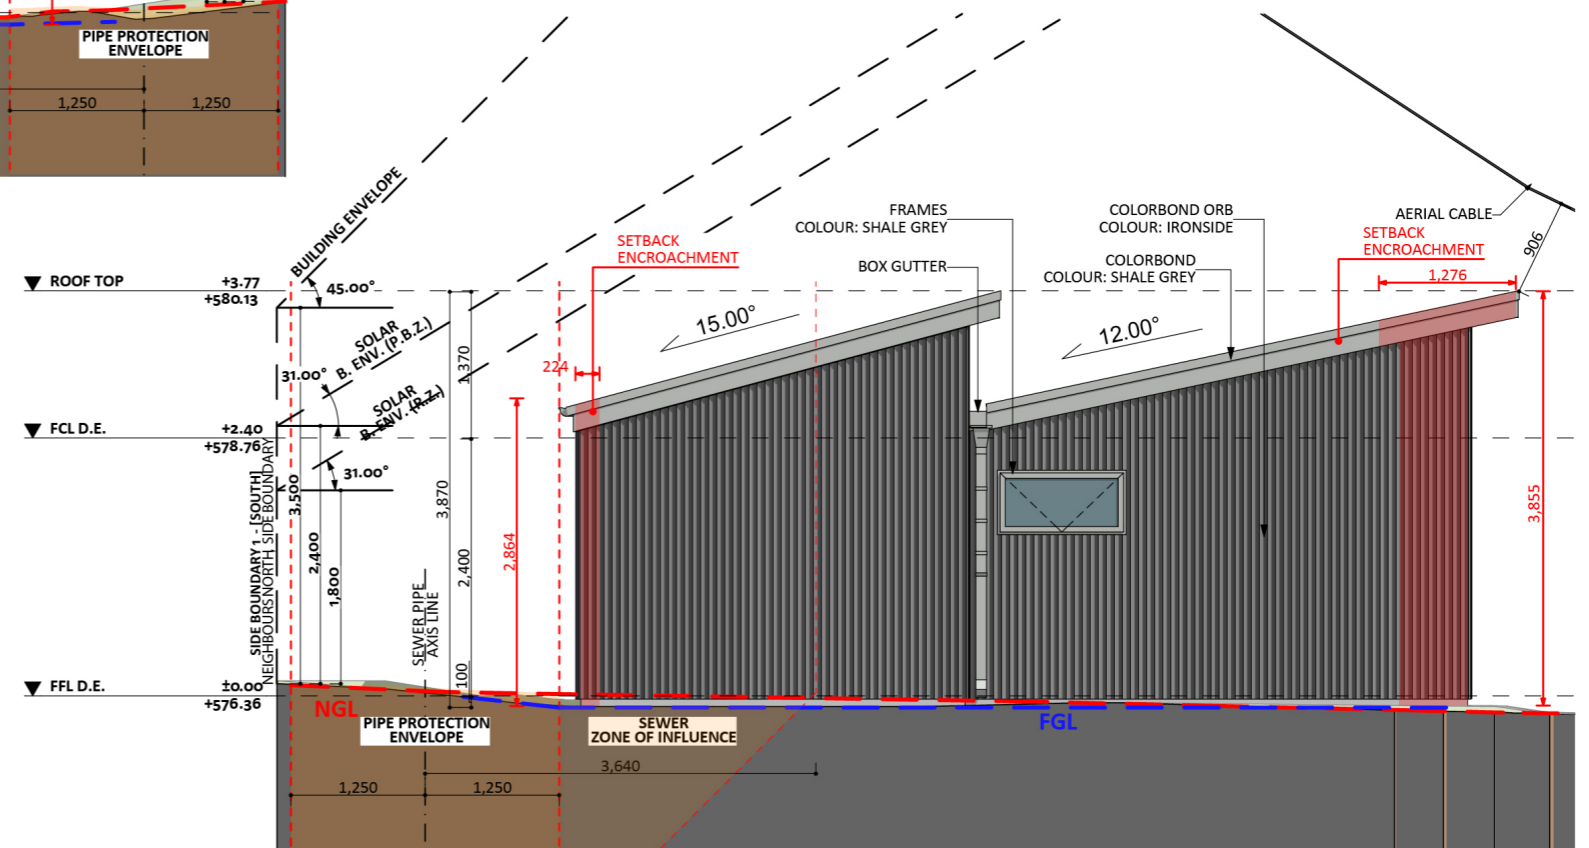

ELEVATION 04

 **CANBERRA
GRANNY FLAT
BUILDERS**

canberragrannyflatbuilders.com.au

 info@cgfb.com.au

 1300 979 658



ACT Building Lic: 2012767