



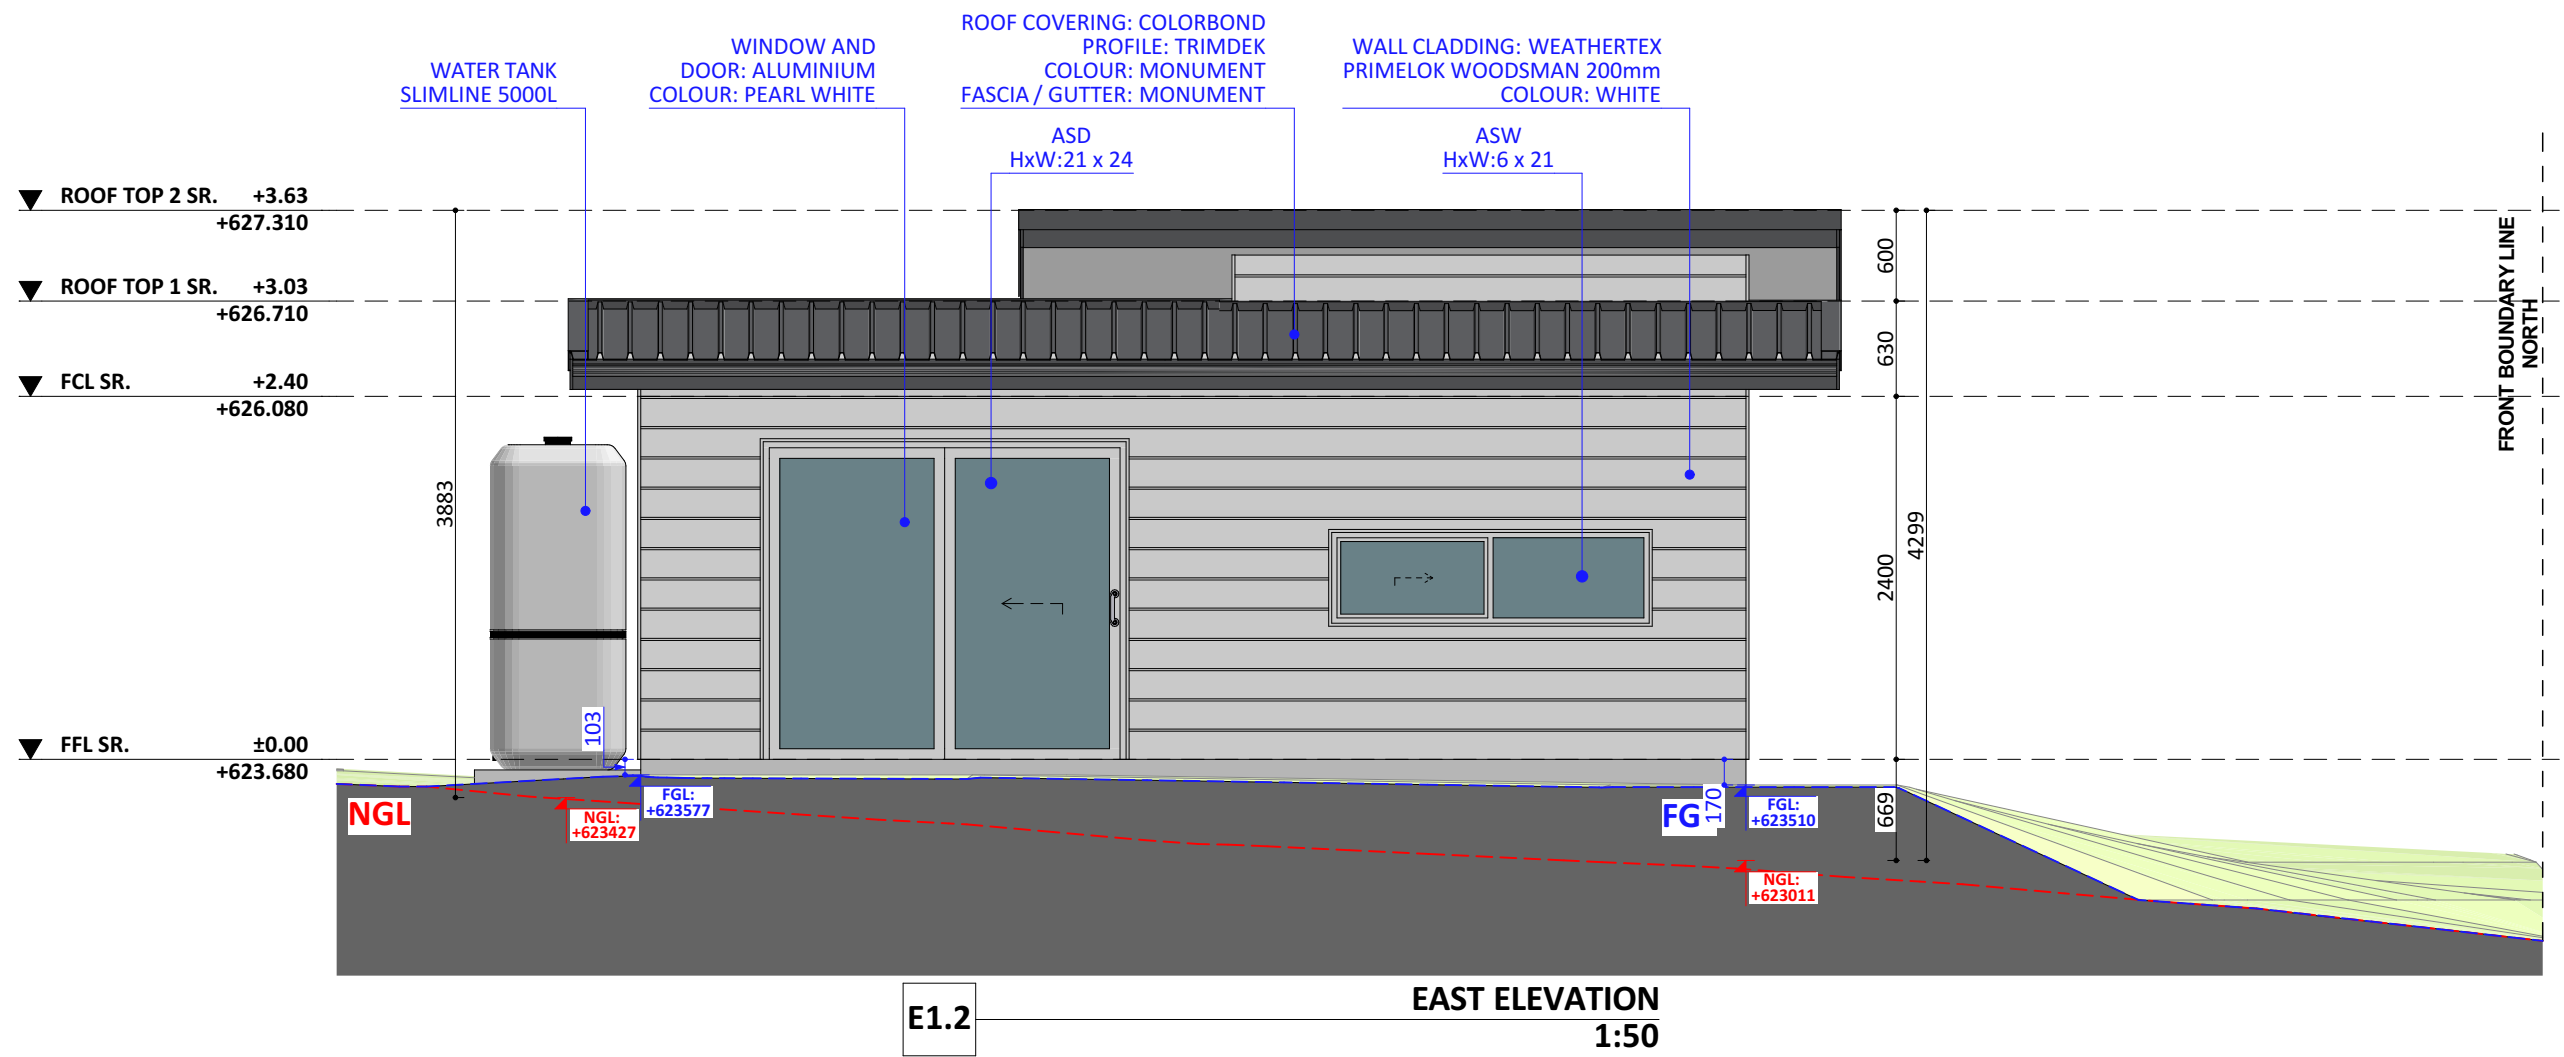

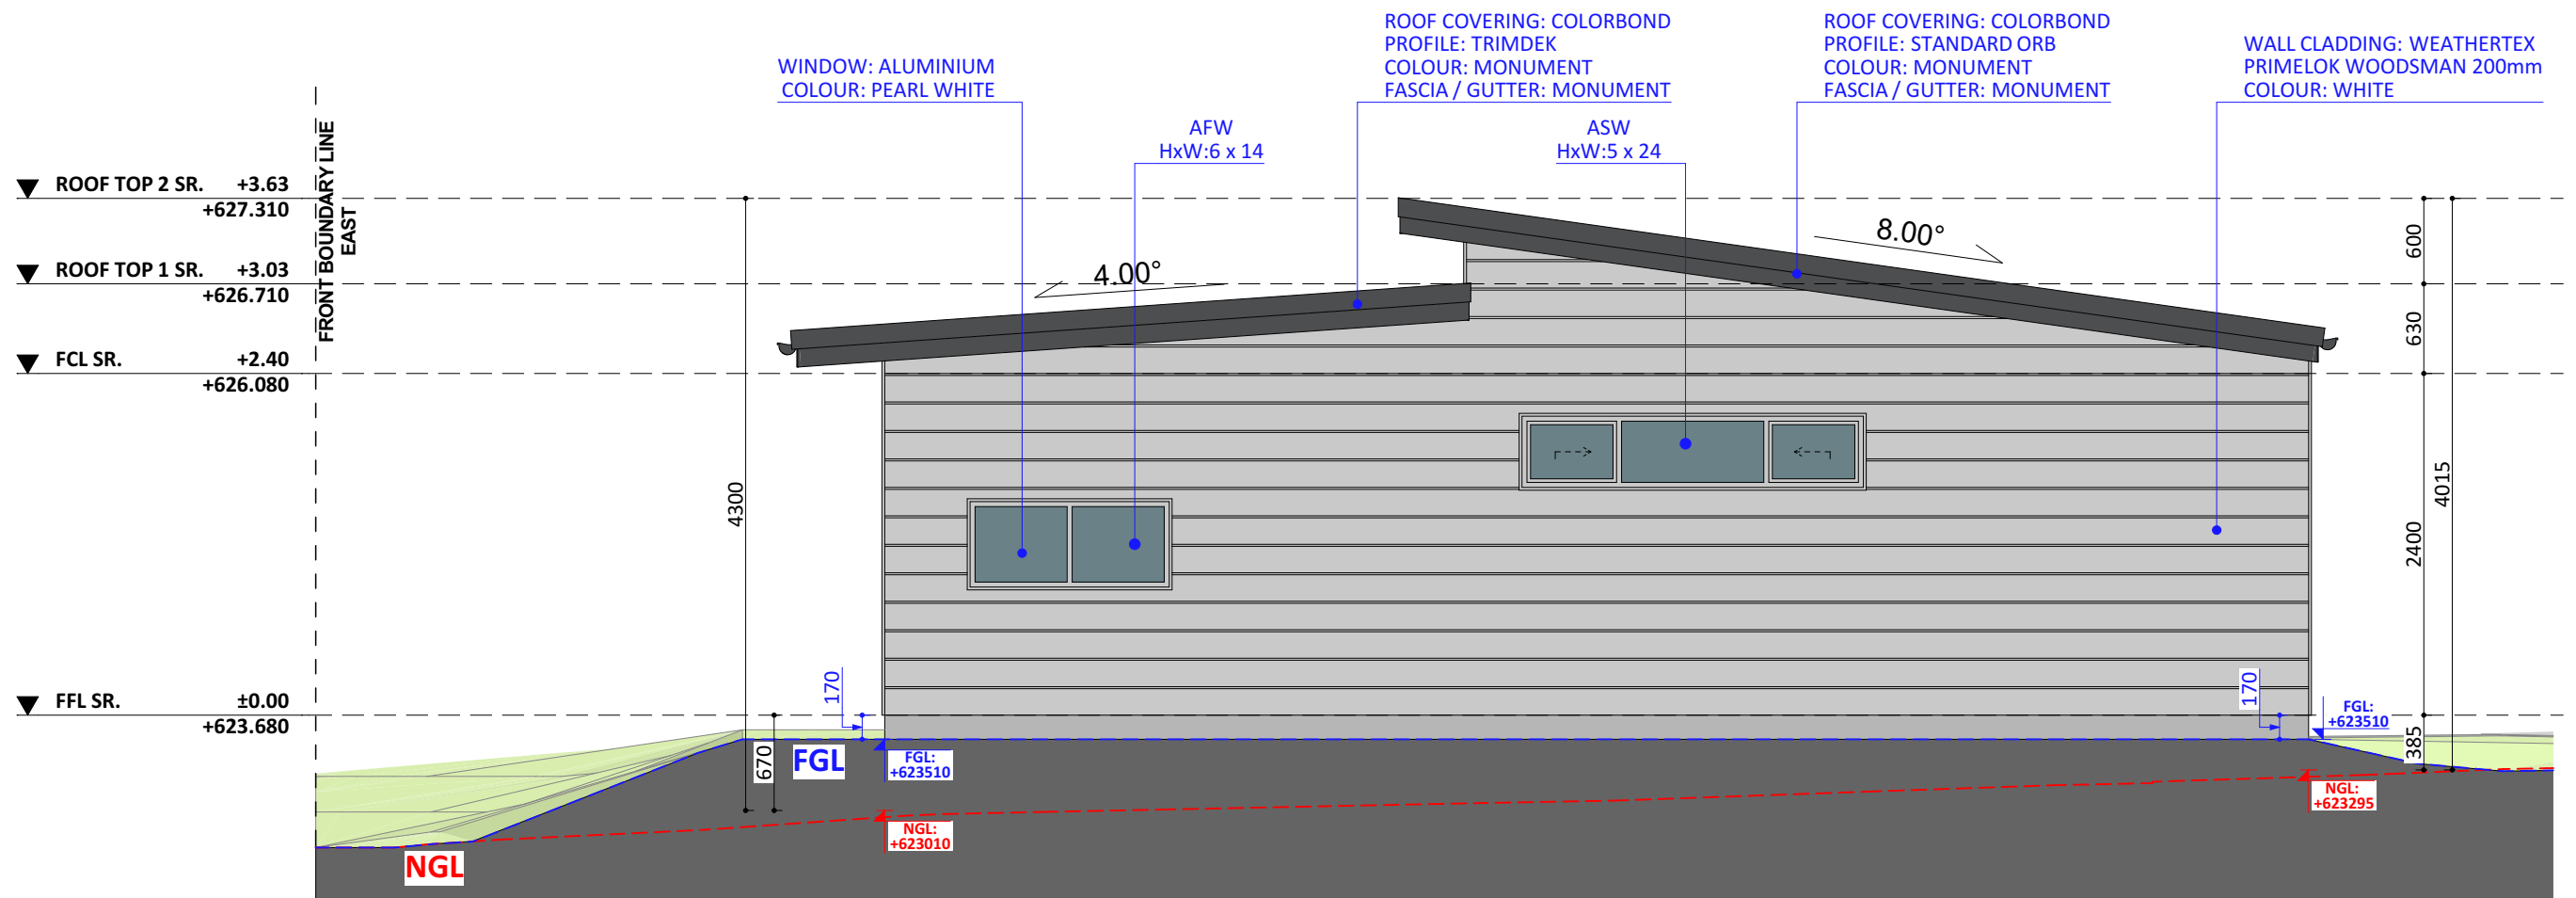

E1.3

NORTH ELEVATION
1:50

