



CONCRETE DECK

EXTERIOR WALLS
BRICK VENEER FINISH
COLOUR: PGH TRIBECA

ROOF COVERING: COLORBOND
PROFILE: STANDARD ORB
COLOUR: WALLABY
FASCIA / GUTTER: WALLABY

WINDOW: ALUMINIUM
COLOUR: MONUMENT
DOUBLE GLAZING

RETAINING WALL

DOOR: ALUMINIUM
COLOUR: MONUMENT

ASD
HxW:21 x 21

ASD
HxW:21 x 38

HIGHLIGHT AFW
HxW:6 x 38

ASD
HxW:21 x 21

▼ ROOF TOP +3.61
+639.980

▼ FCL +2.70
+639.070

▼ FFL ±0.00
+636.370

3632

910

2992

2700

3500

NGL:
+866691

FGL:
+865488

30


618

NGL = FGL
+866691


FGL

E1.1

SOUTH-EAST ELEV. - EXT.
1:50

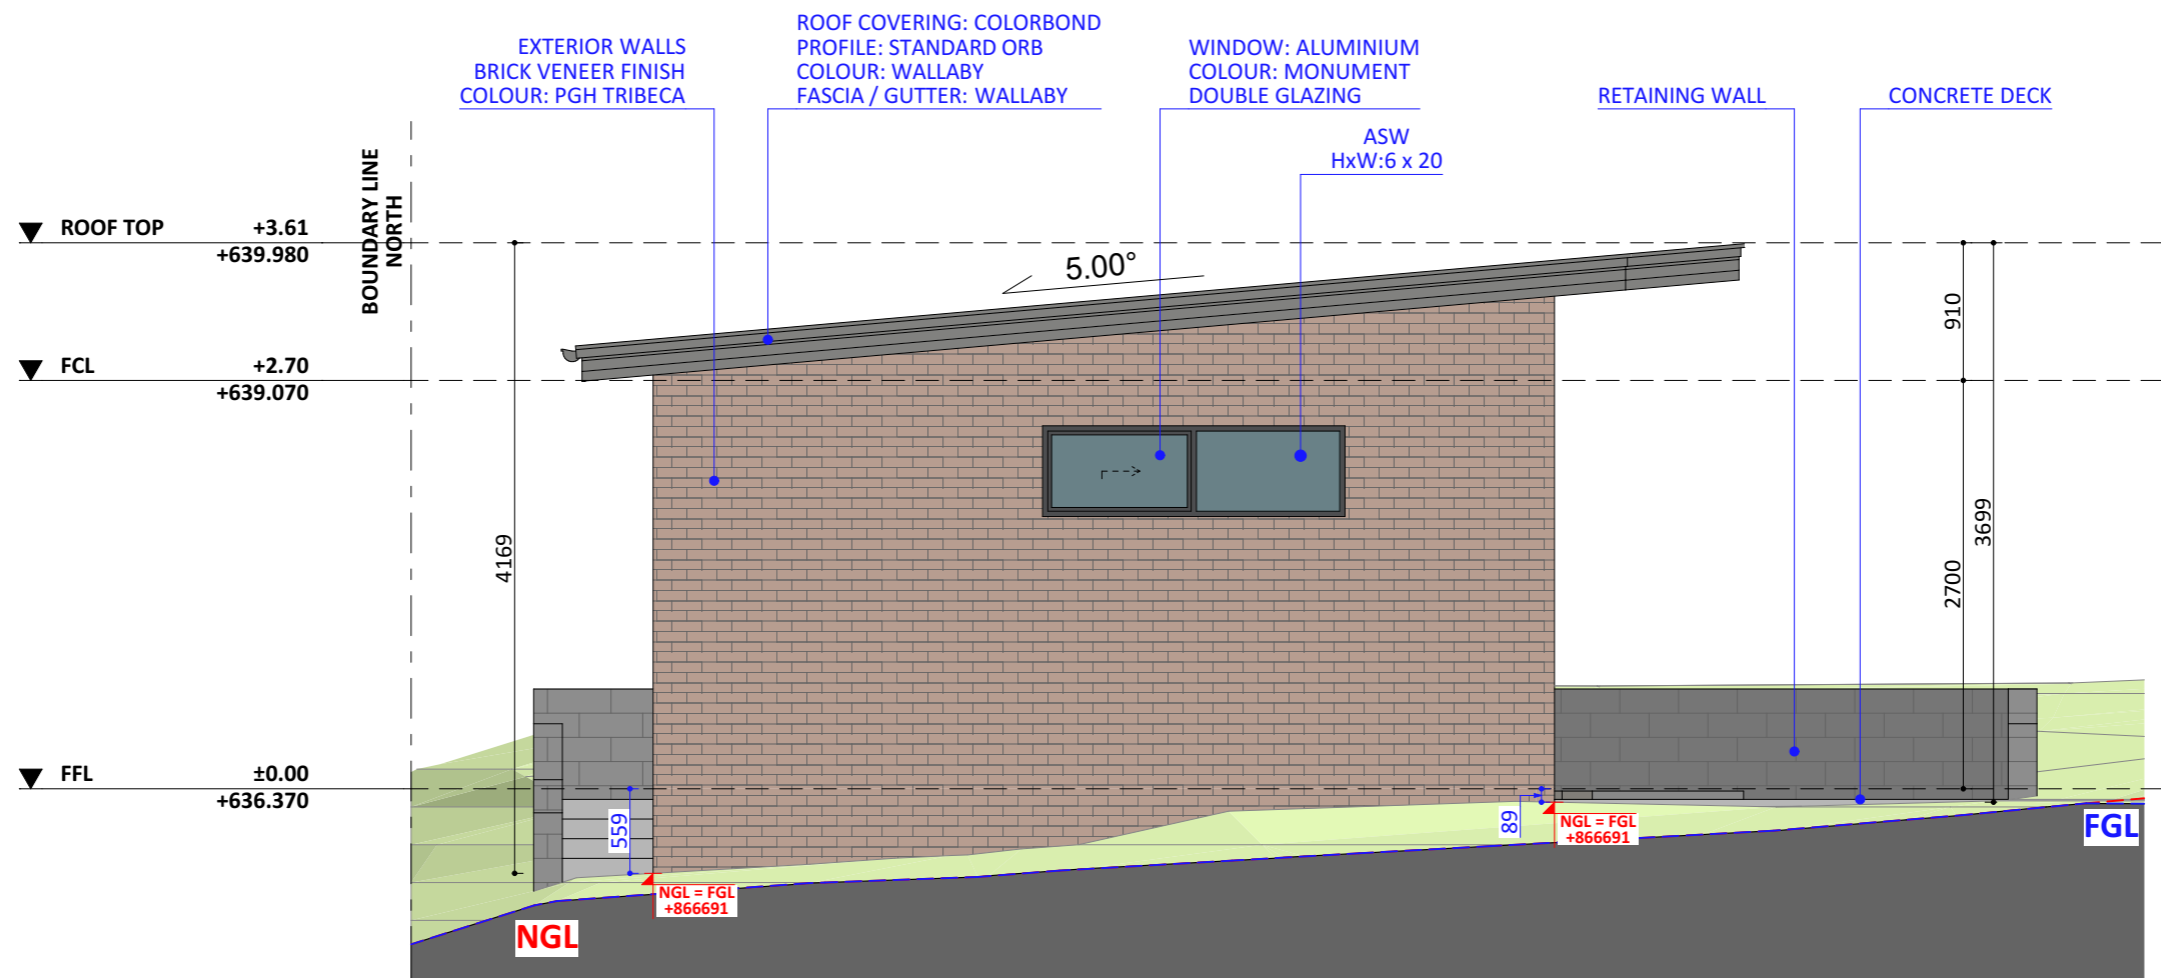

E1.2 SOUTH-WEST ELEV. - EXT. 1:50

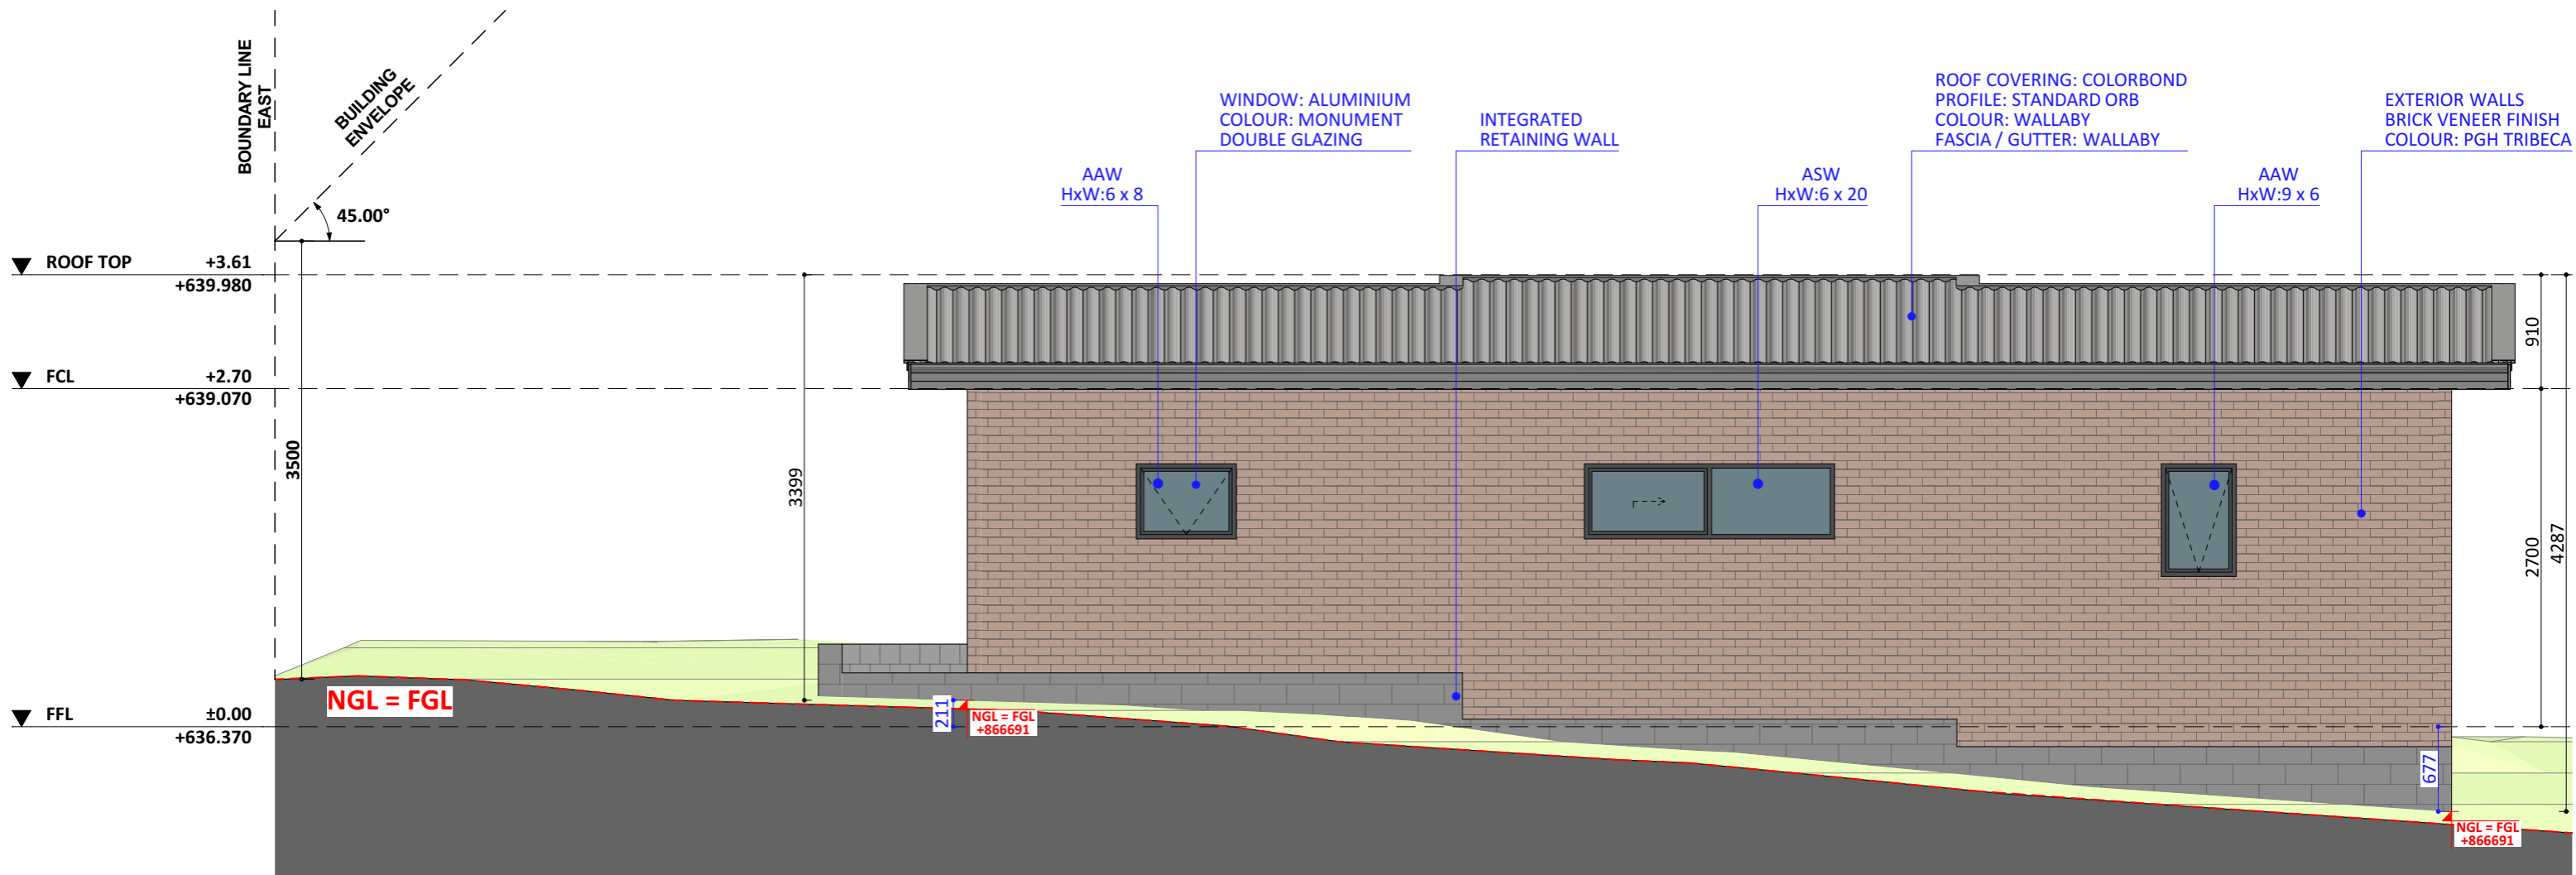

E1.3 NORTH-WEST ELEV. - EXT. 1:50

