



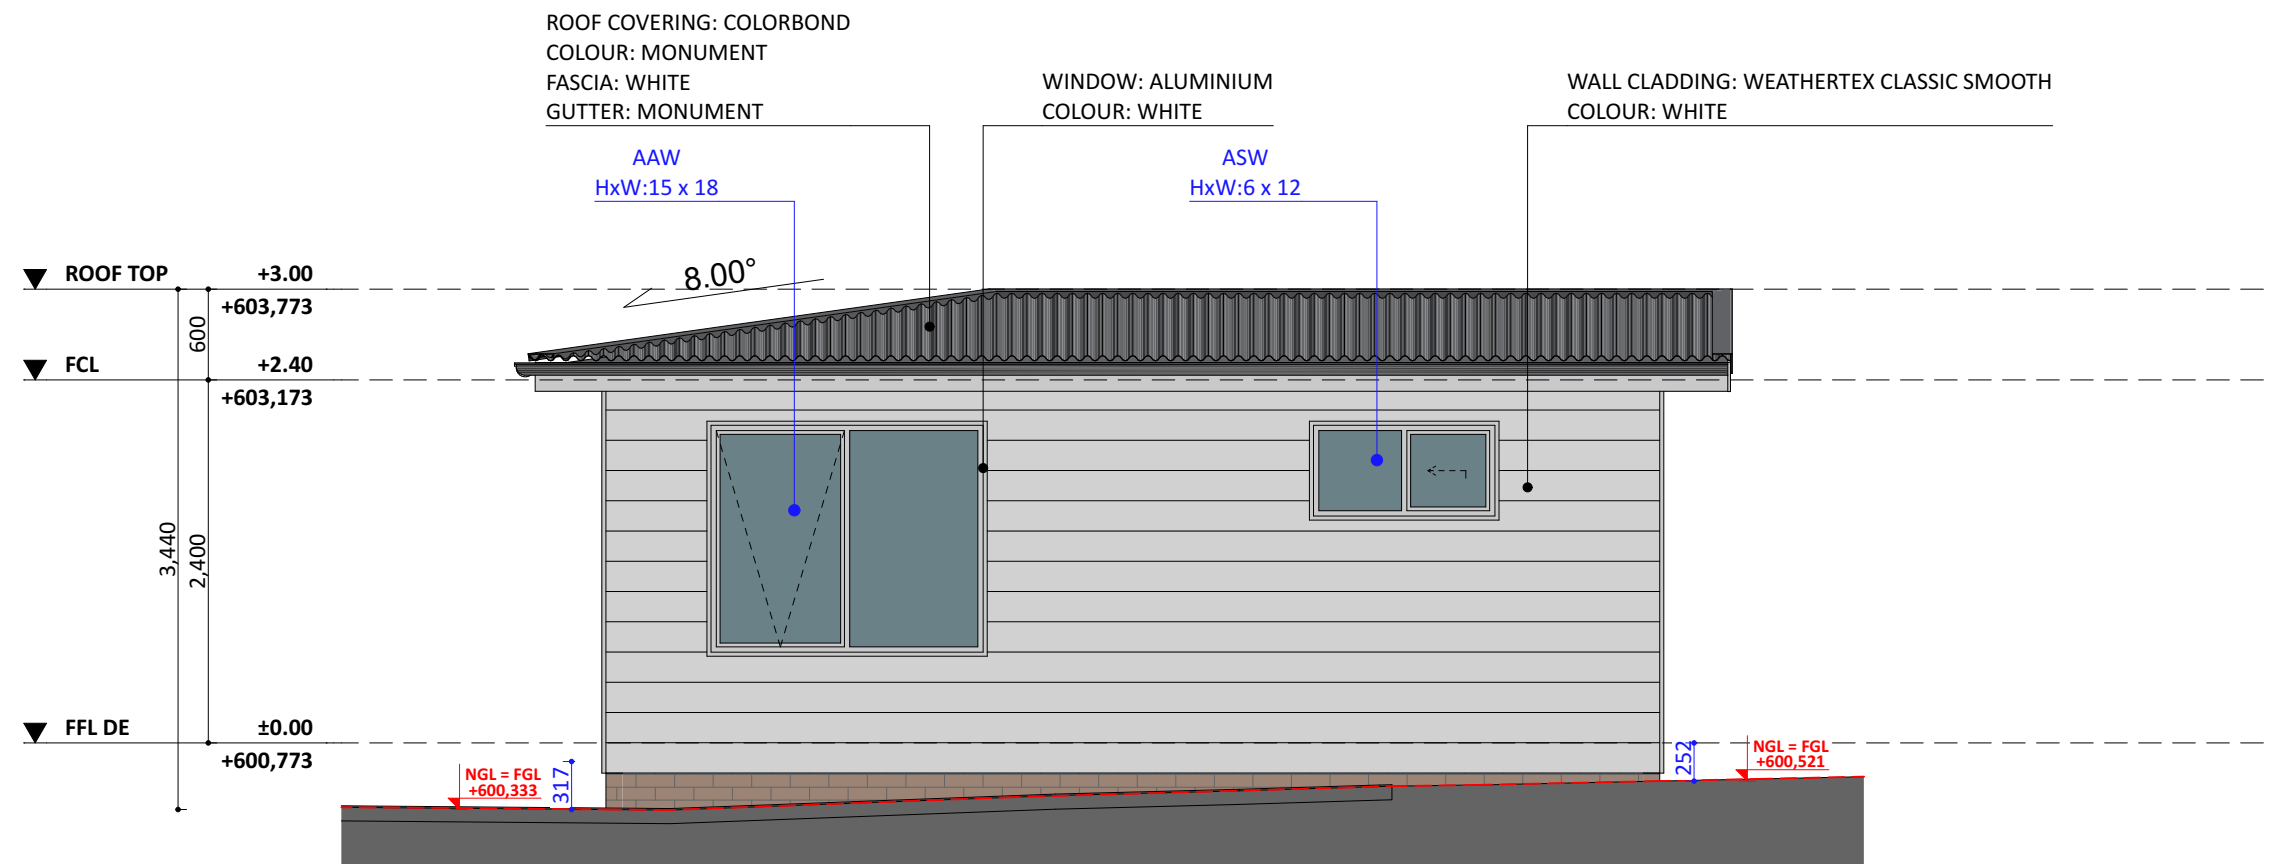

E1.1

SOUTH ELEVATION

1:50

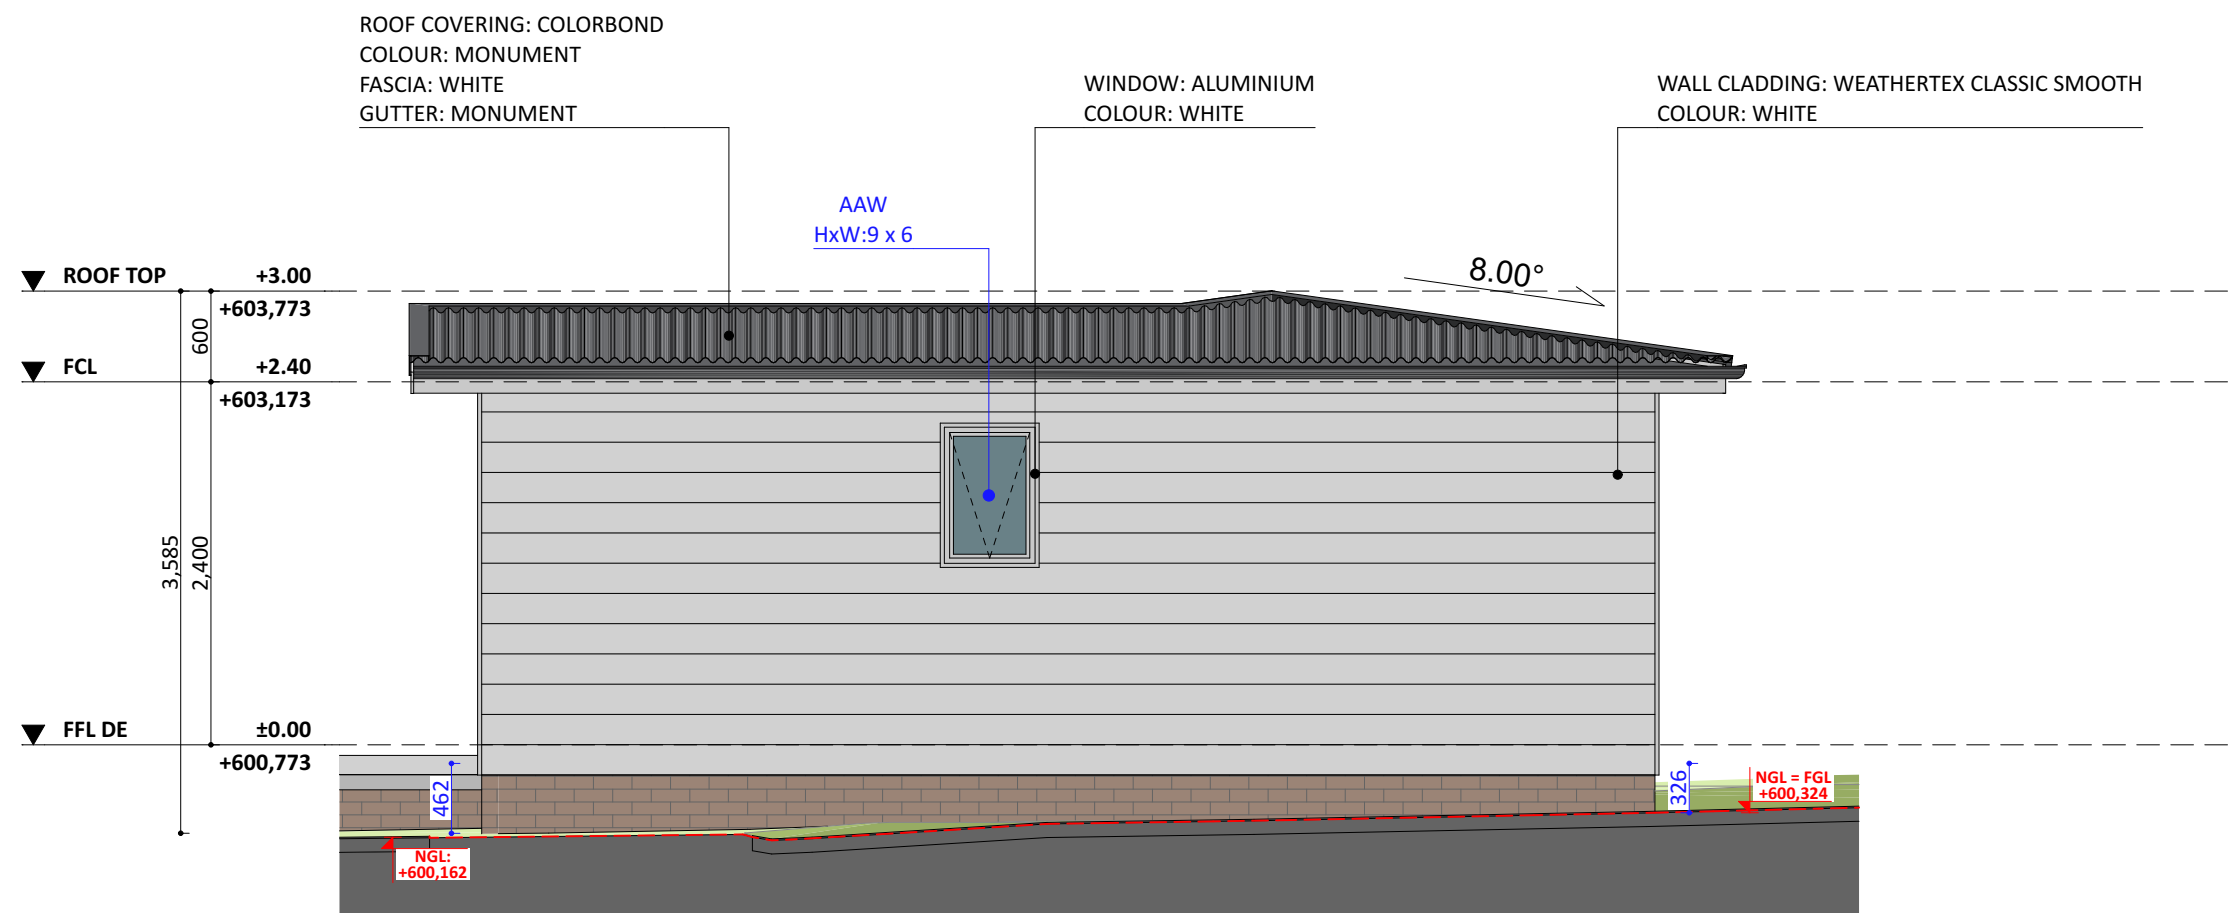

E1.2

WEST ELEVATION

1:50

