


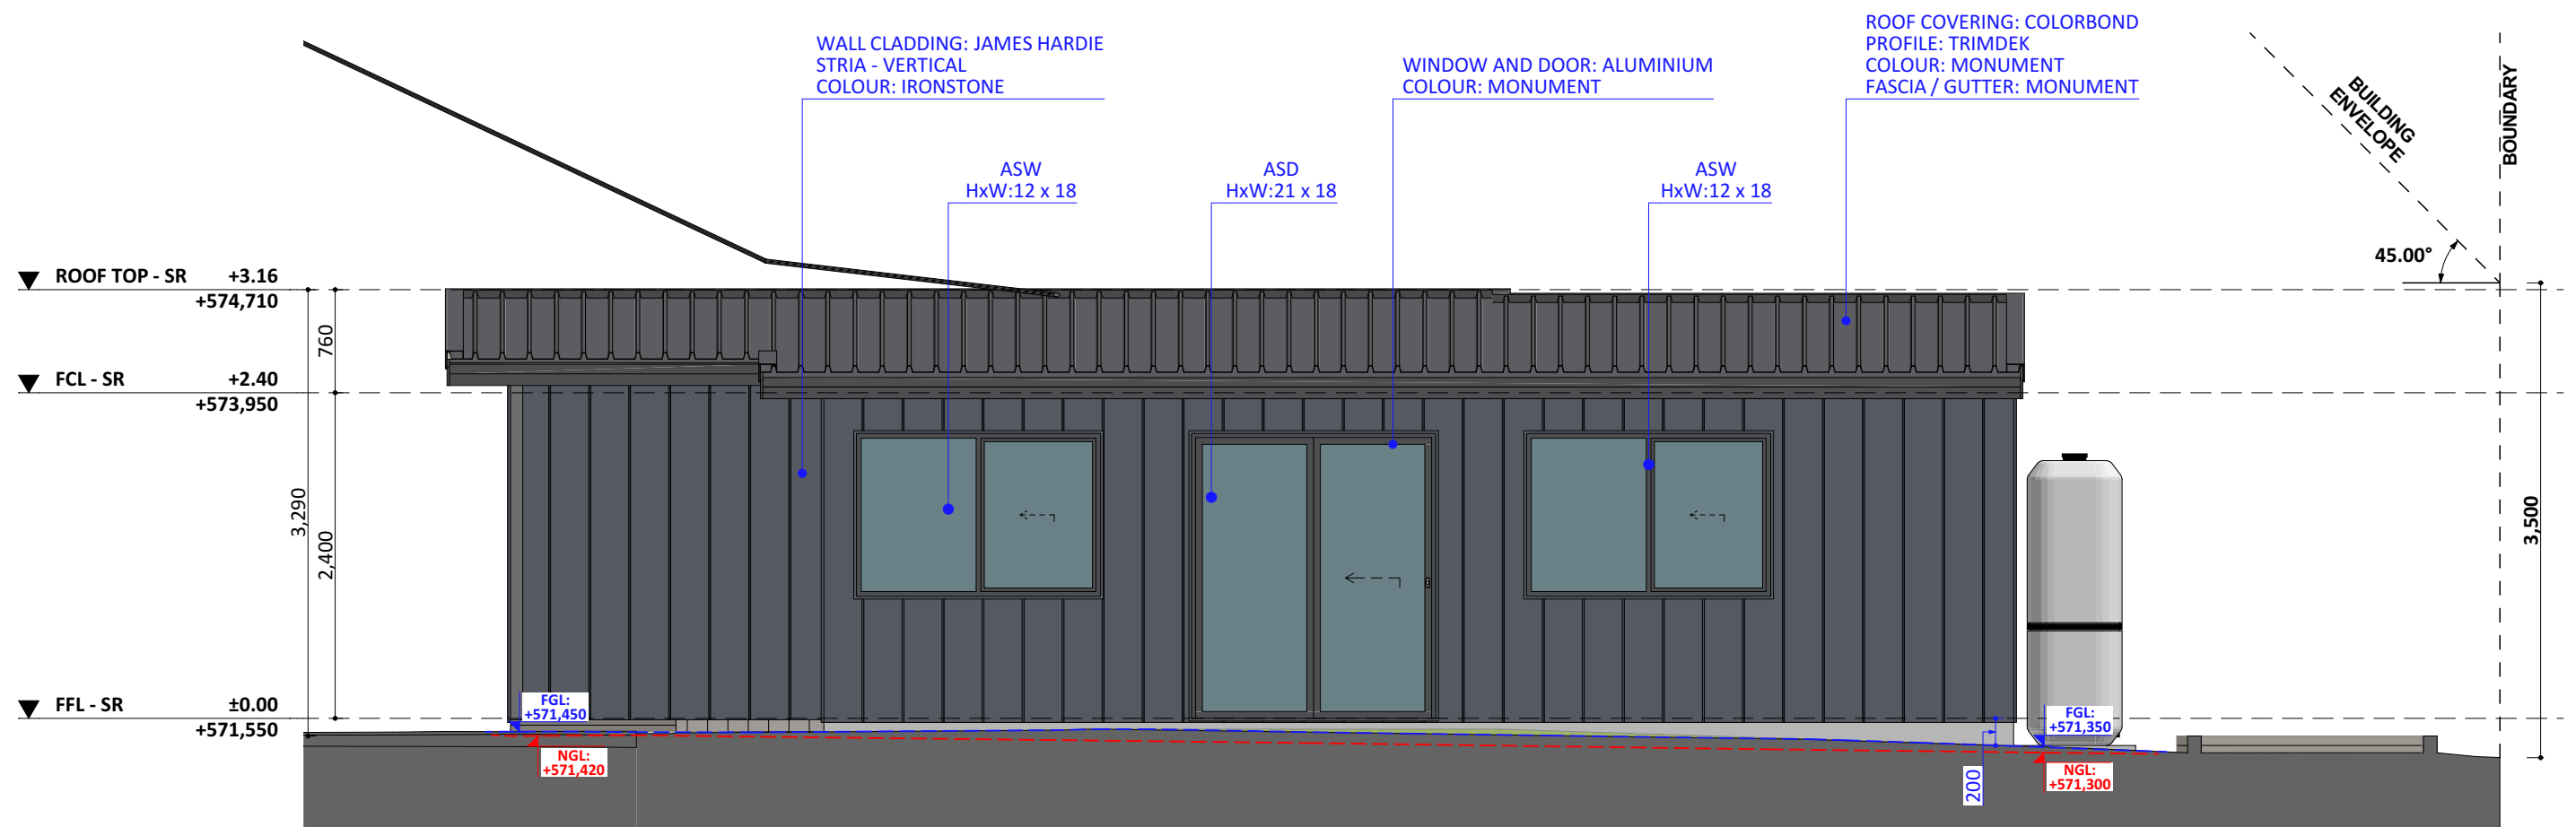

E1.1 SOUTH ELEVATION 1:50

