



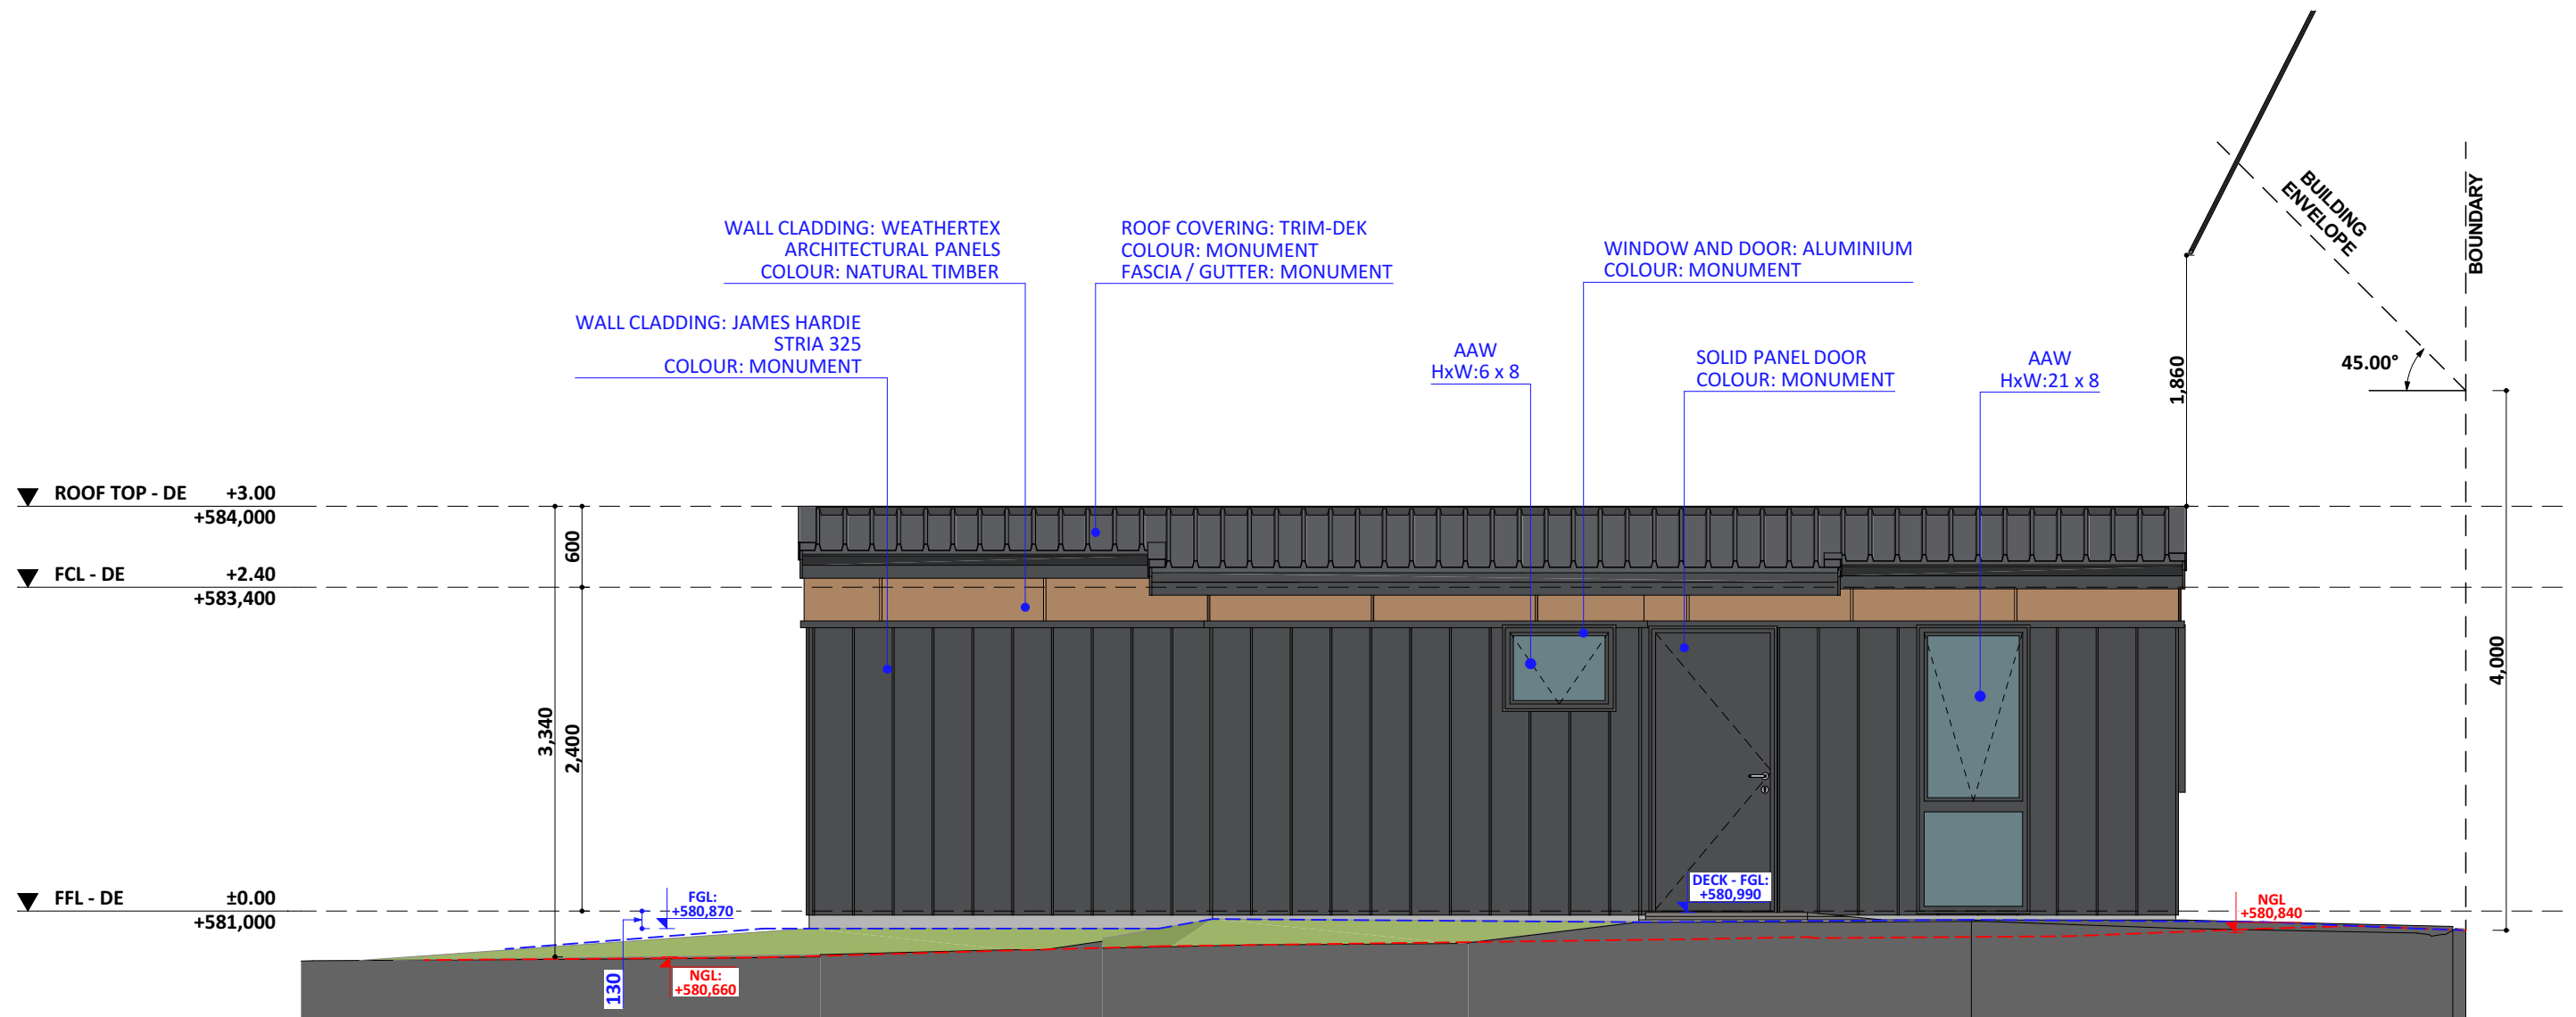


E1.1

SOUTH-EAST ELEVATION

1:50

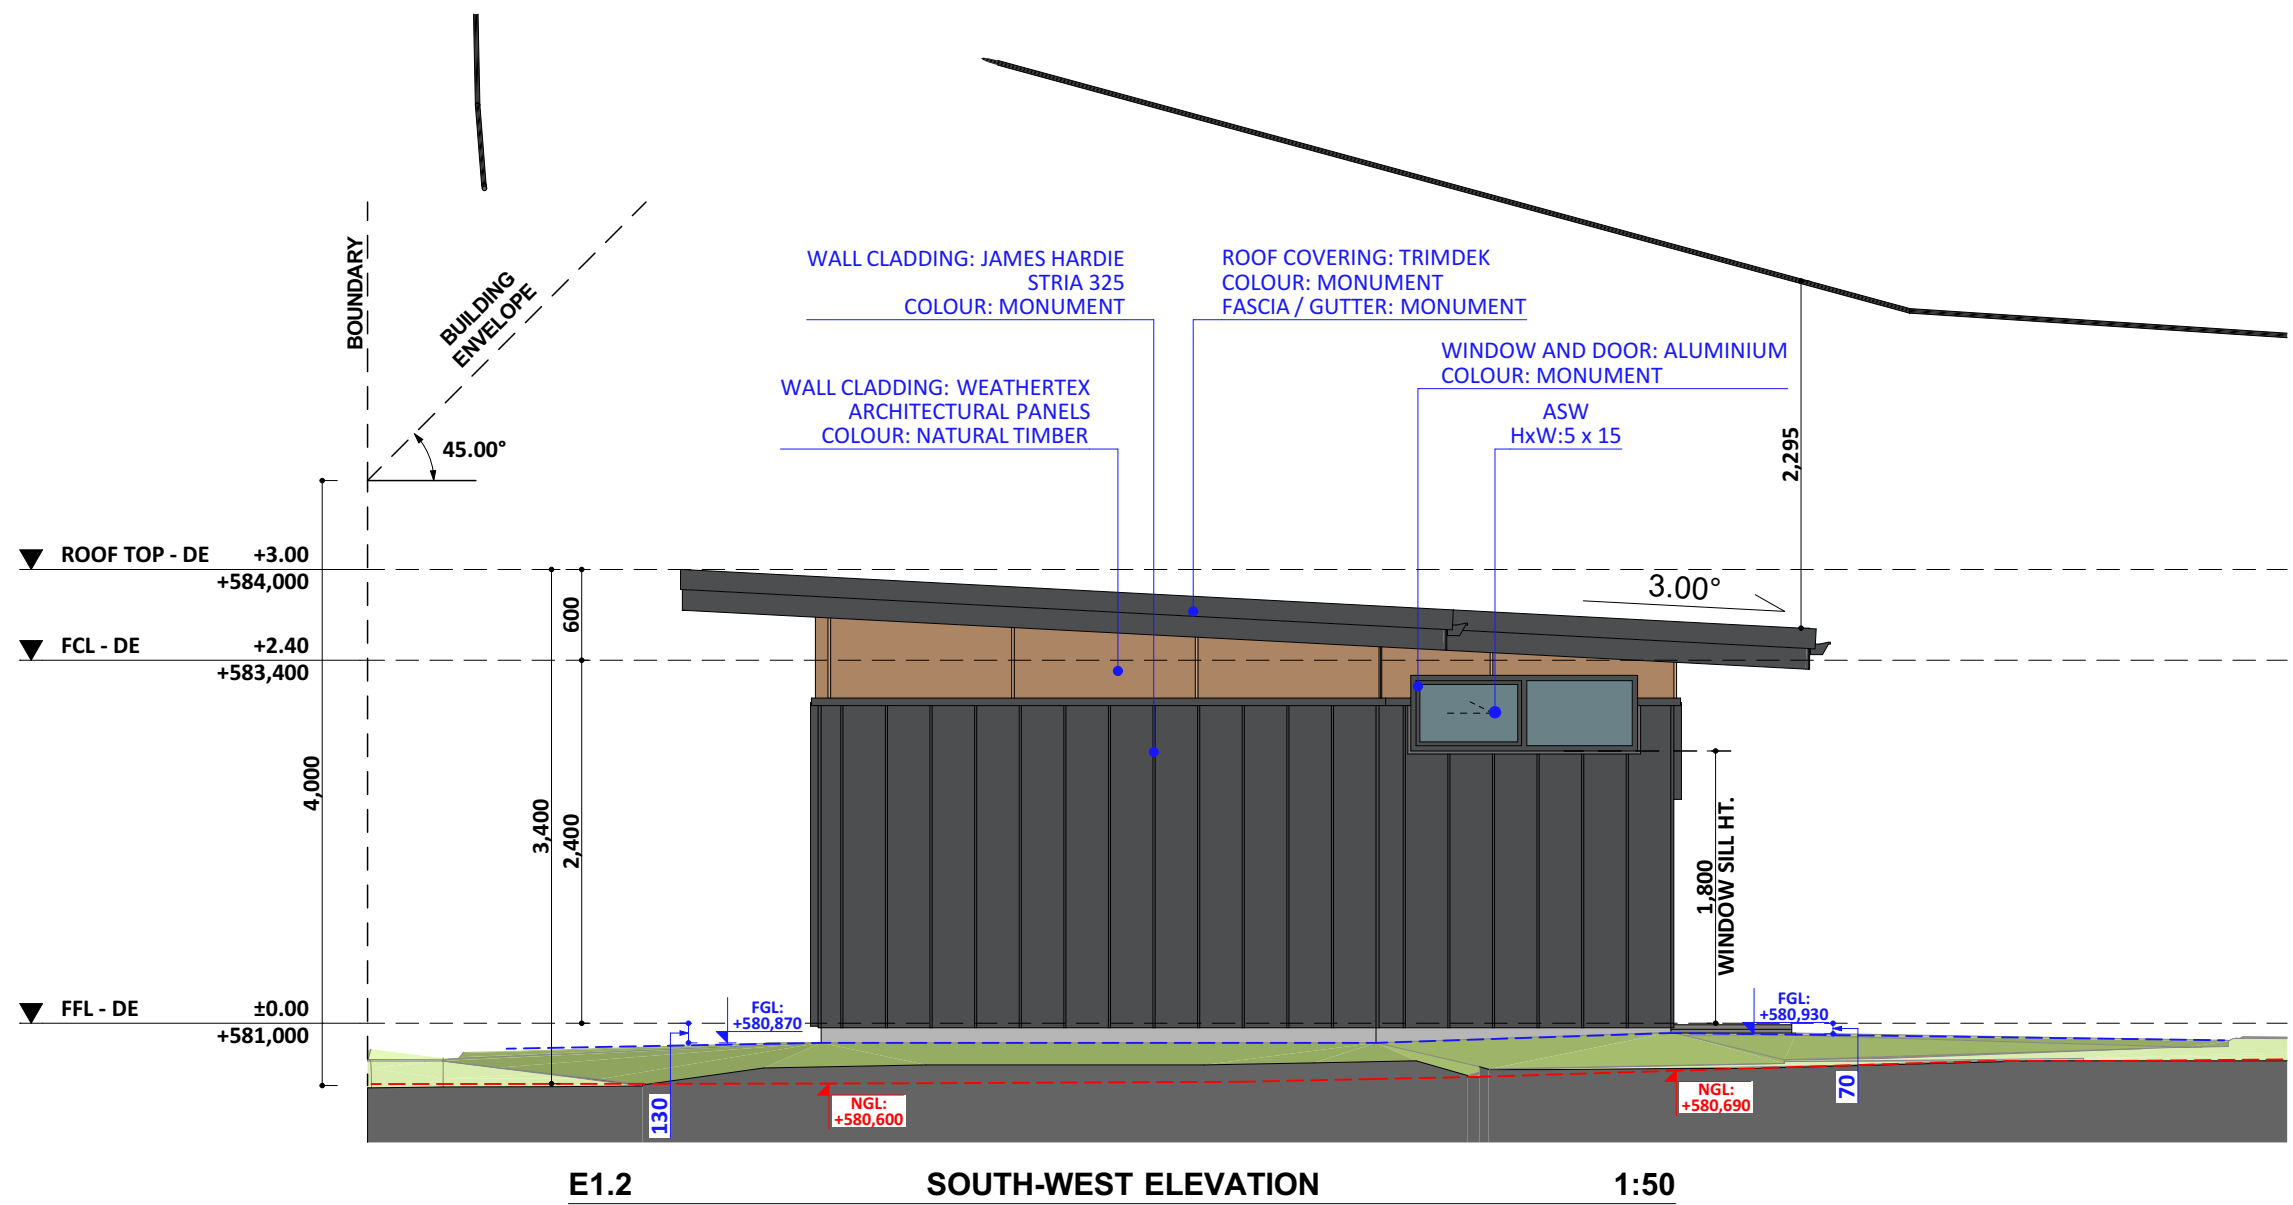

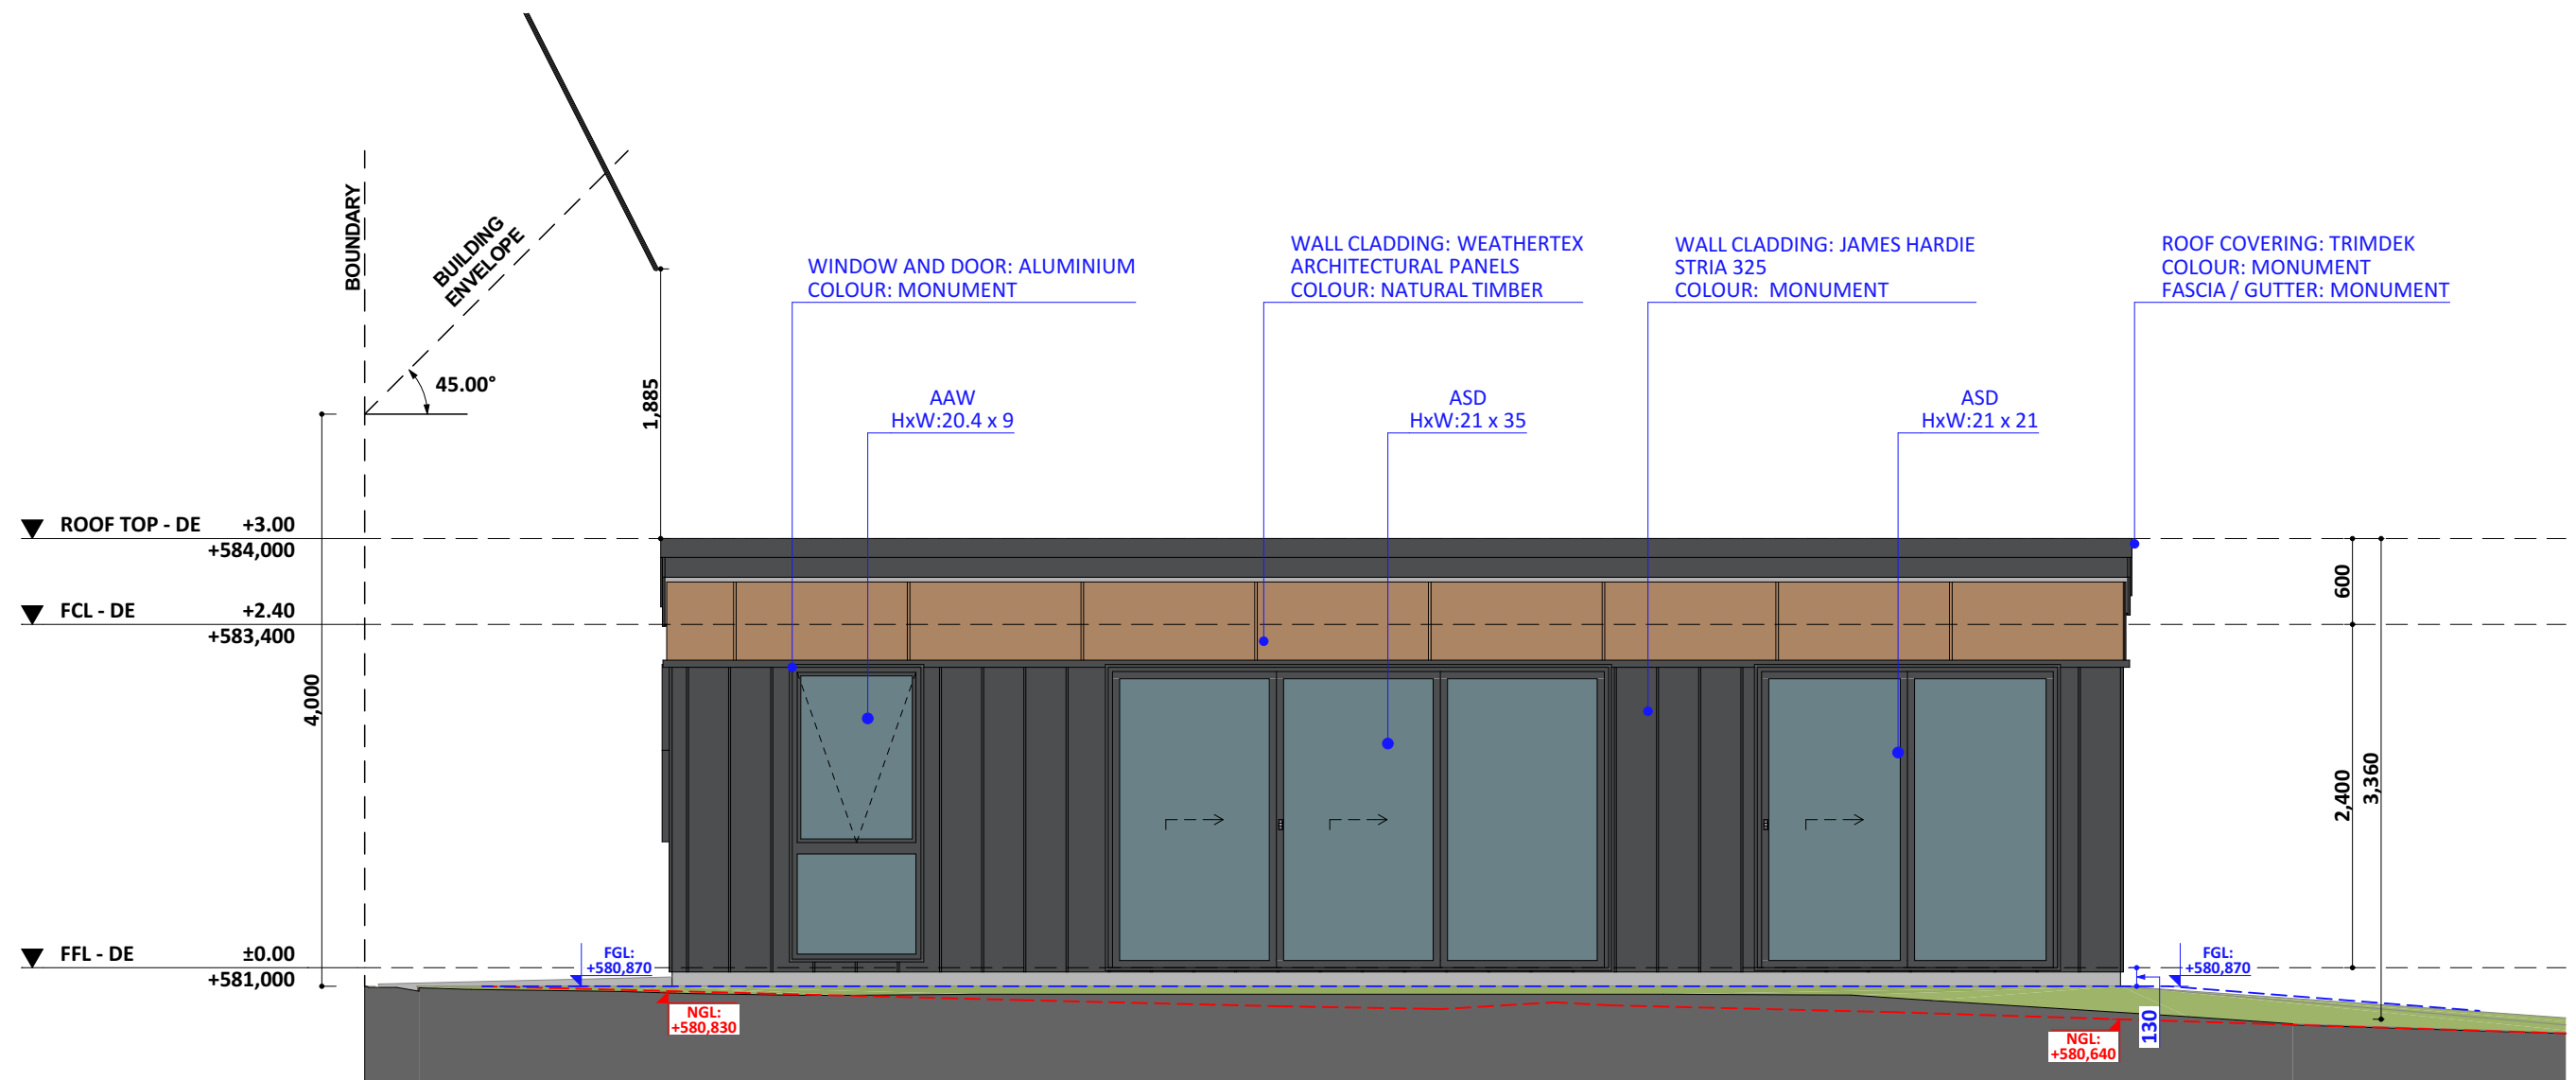

E1.3

NORTH-WEST ELEVATION

1:50

