


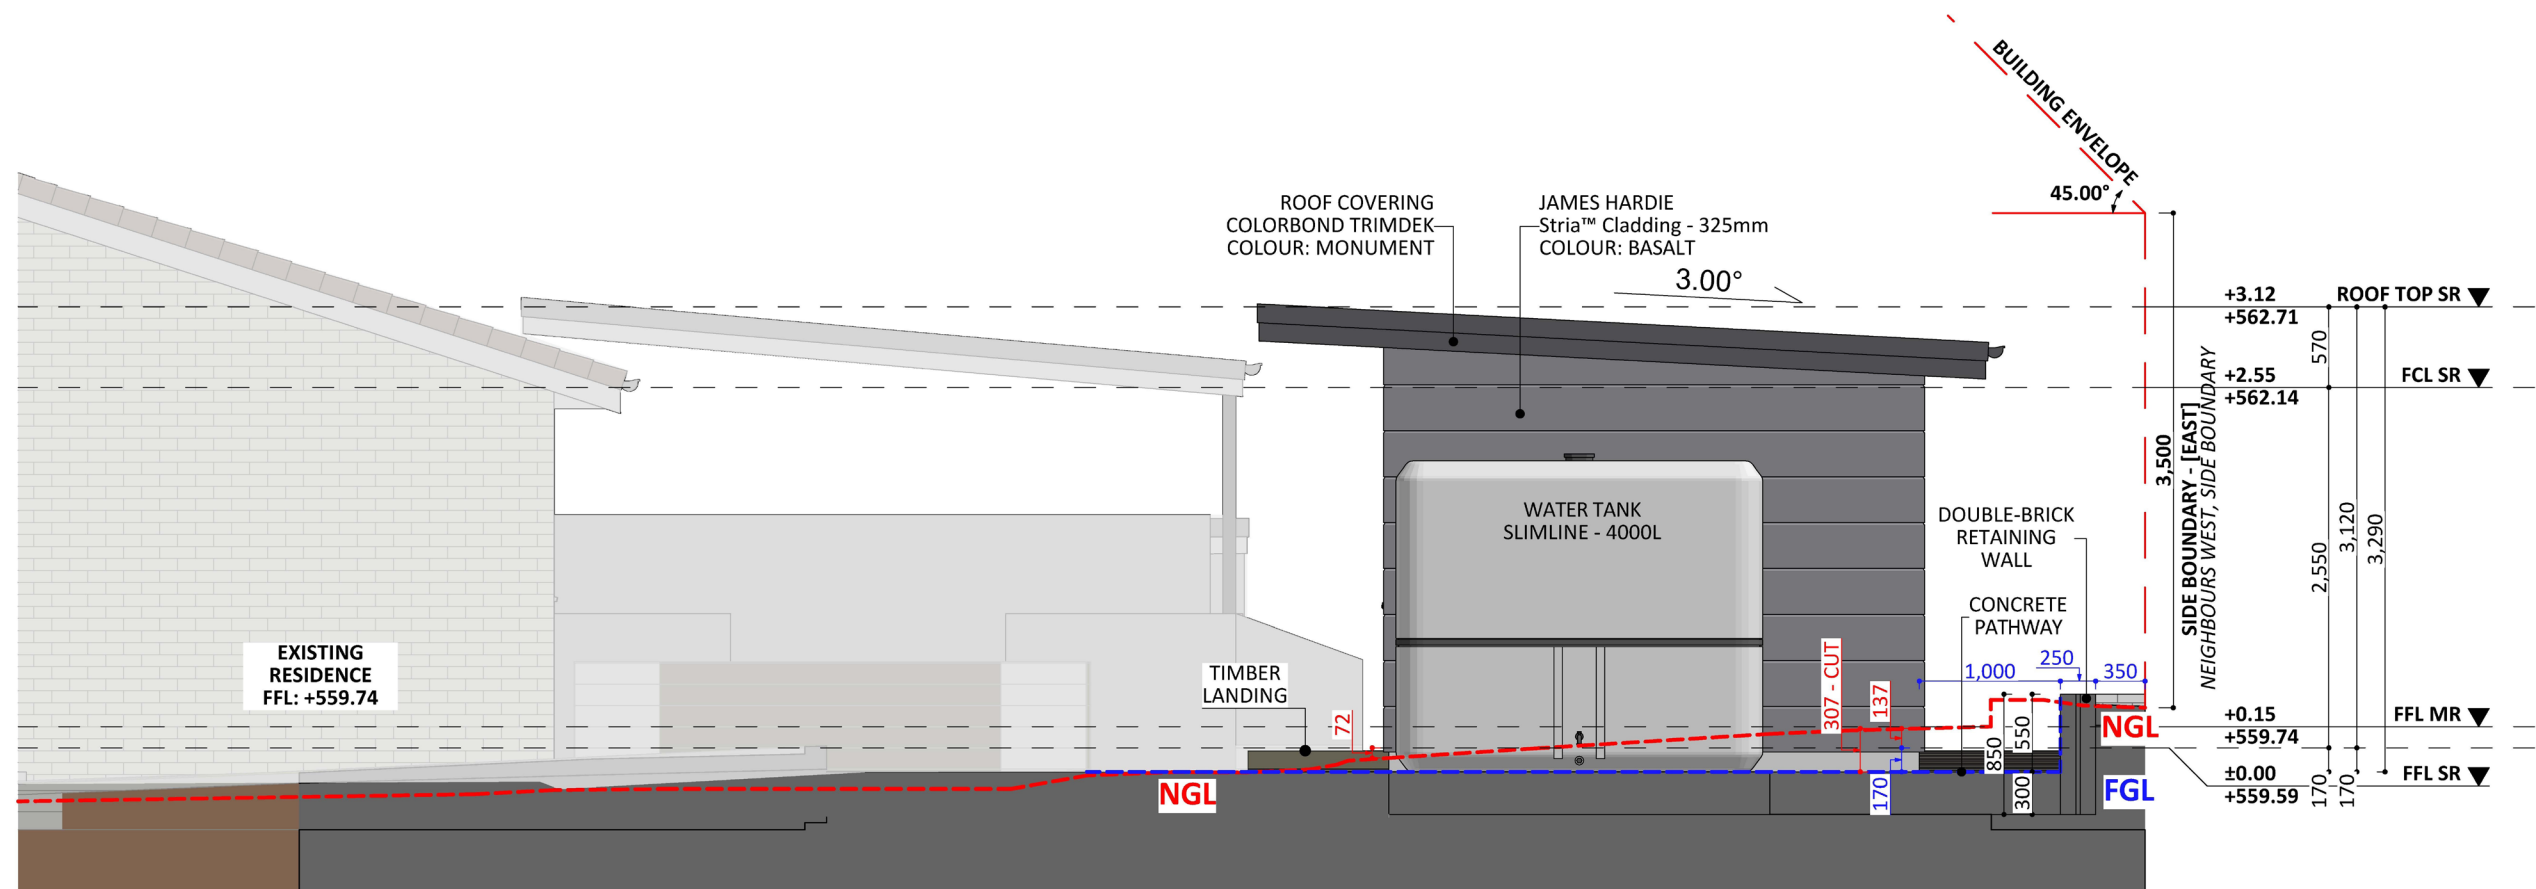

E3

SOUTH ELEV.
1:50

