




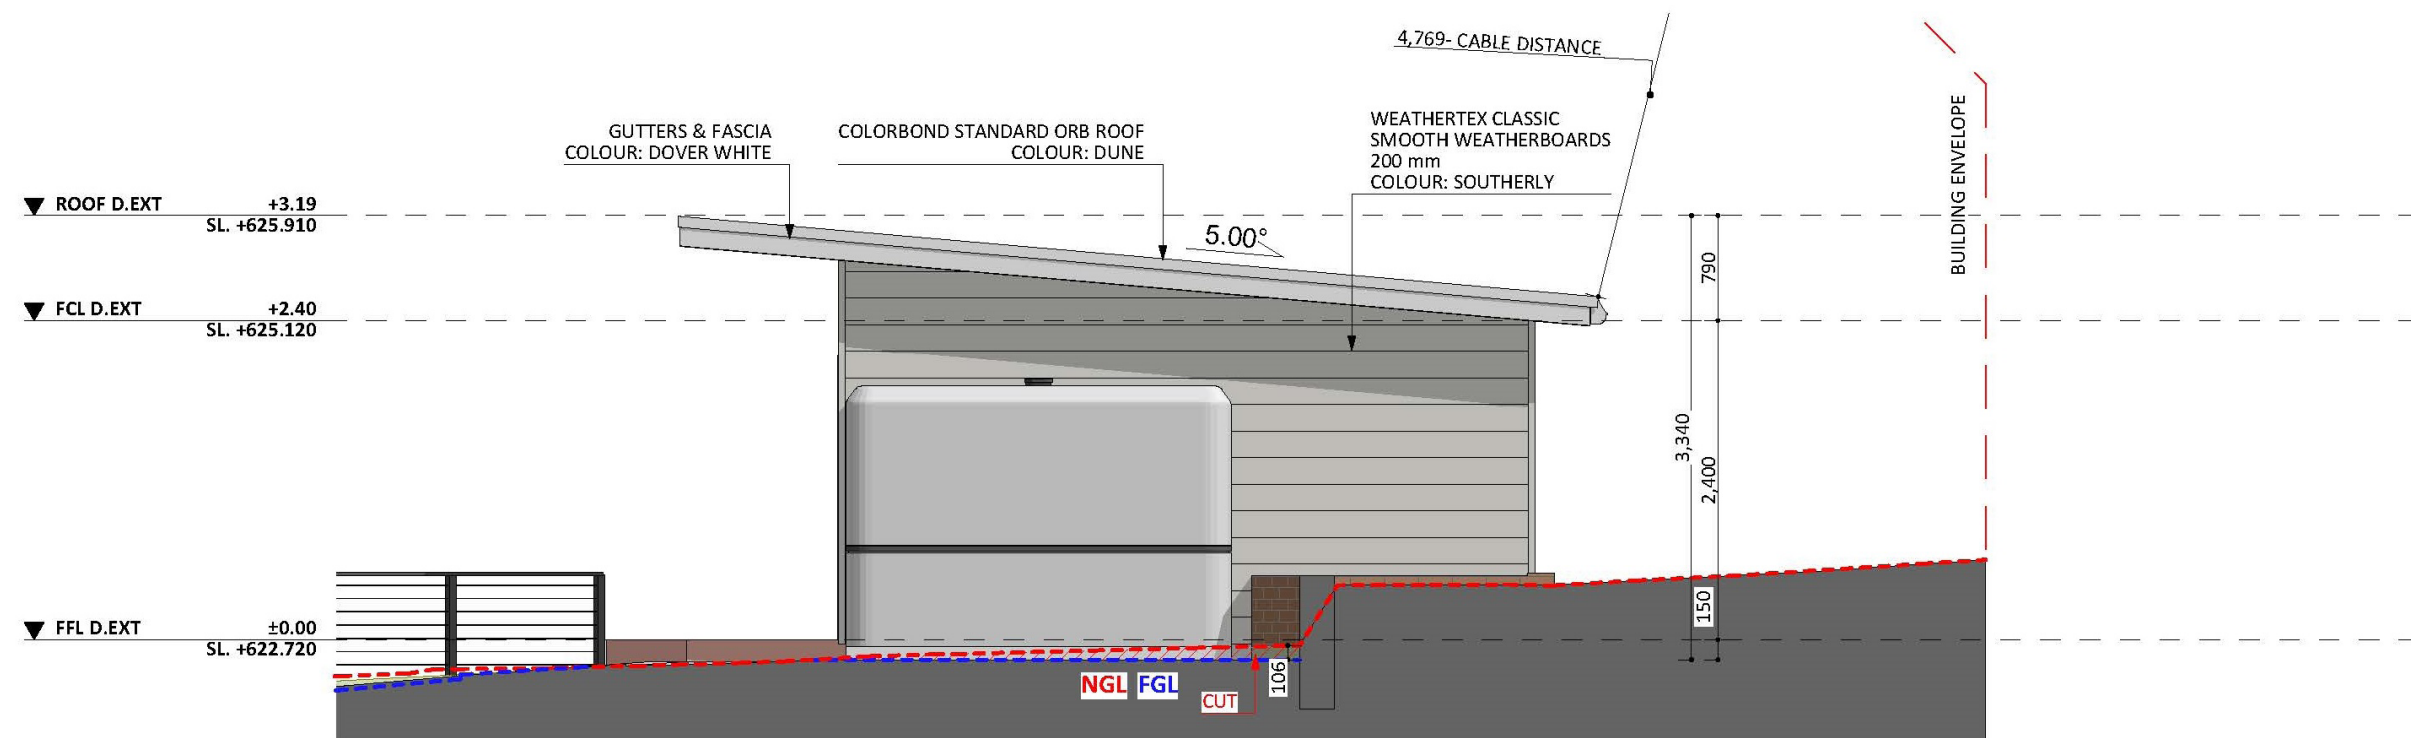


SOUTH ELEV.

1:50

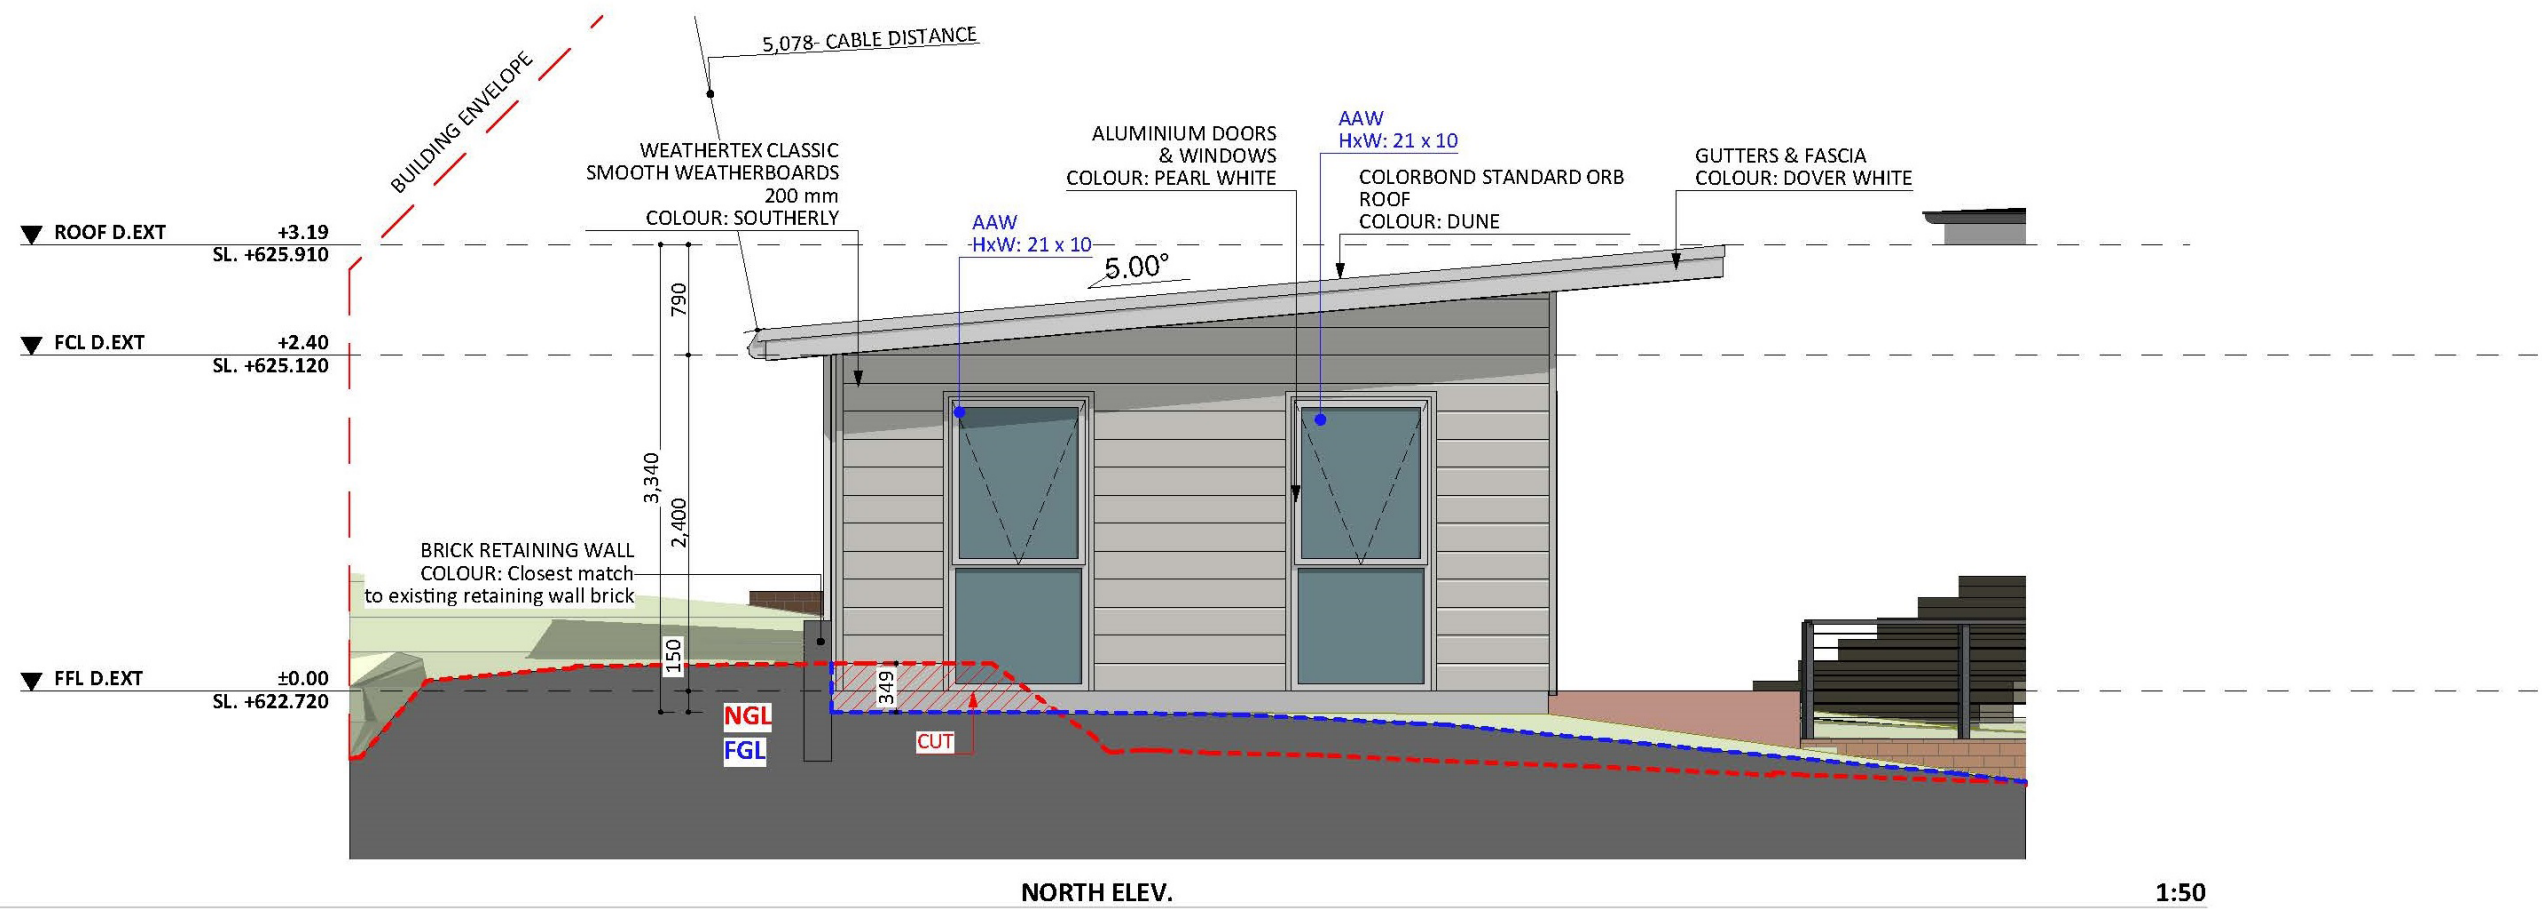

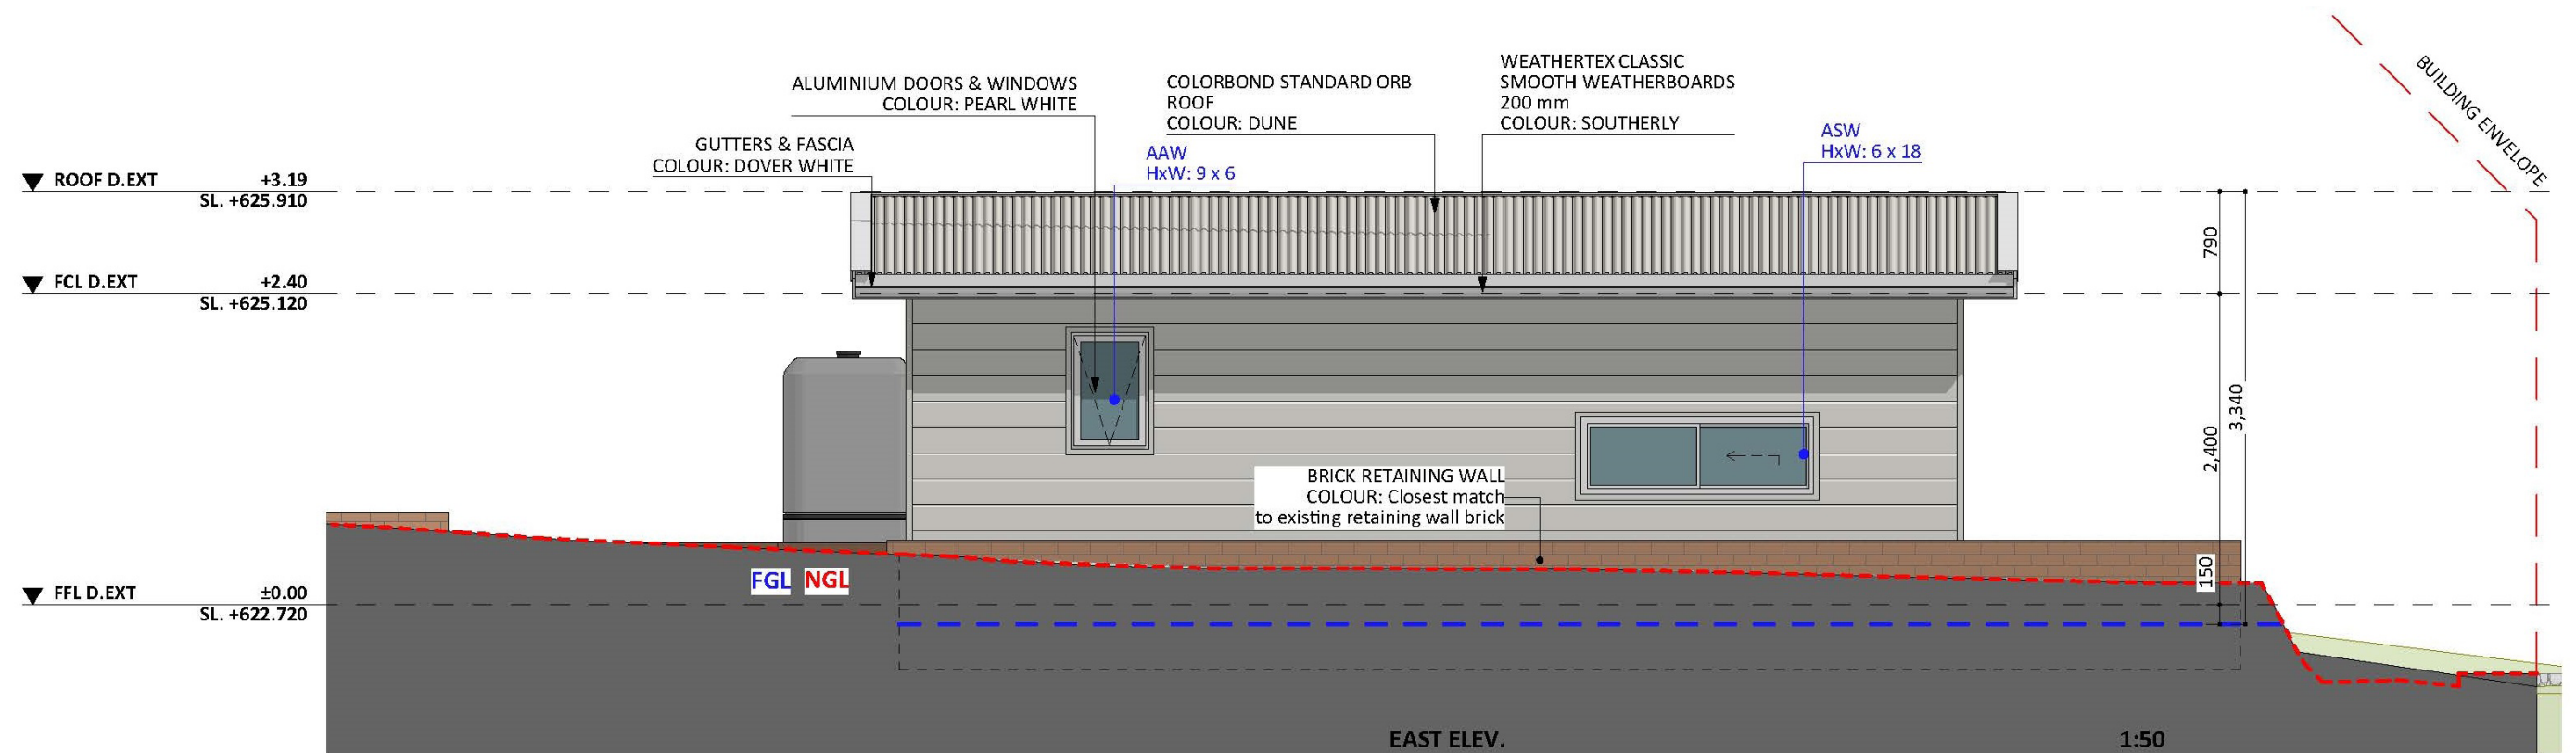

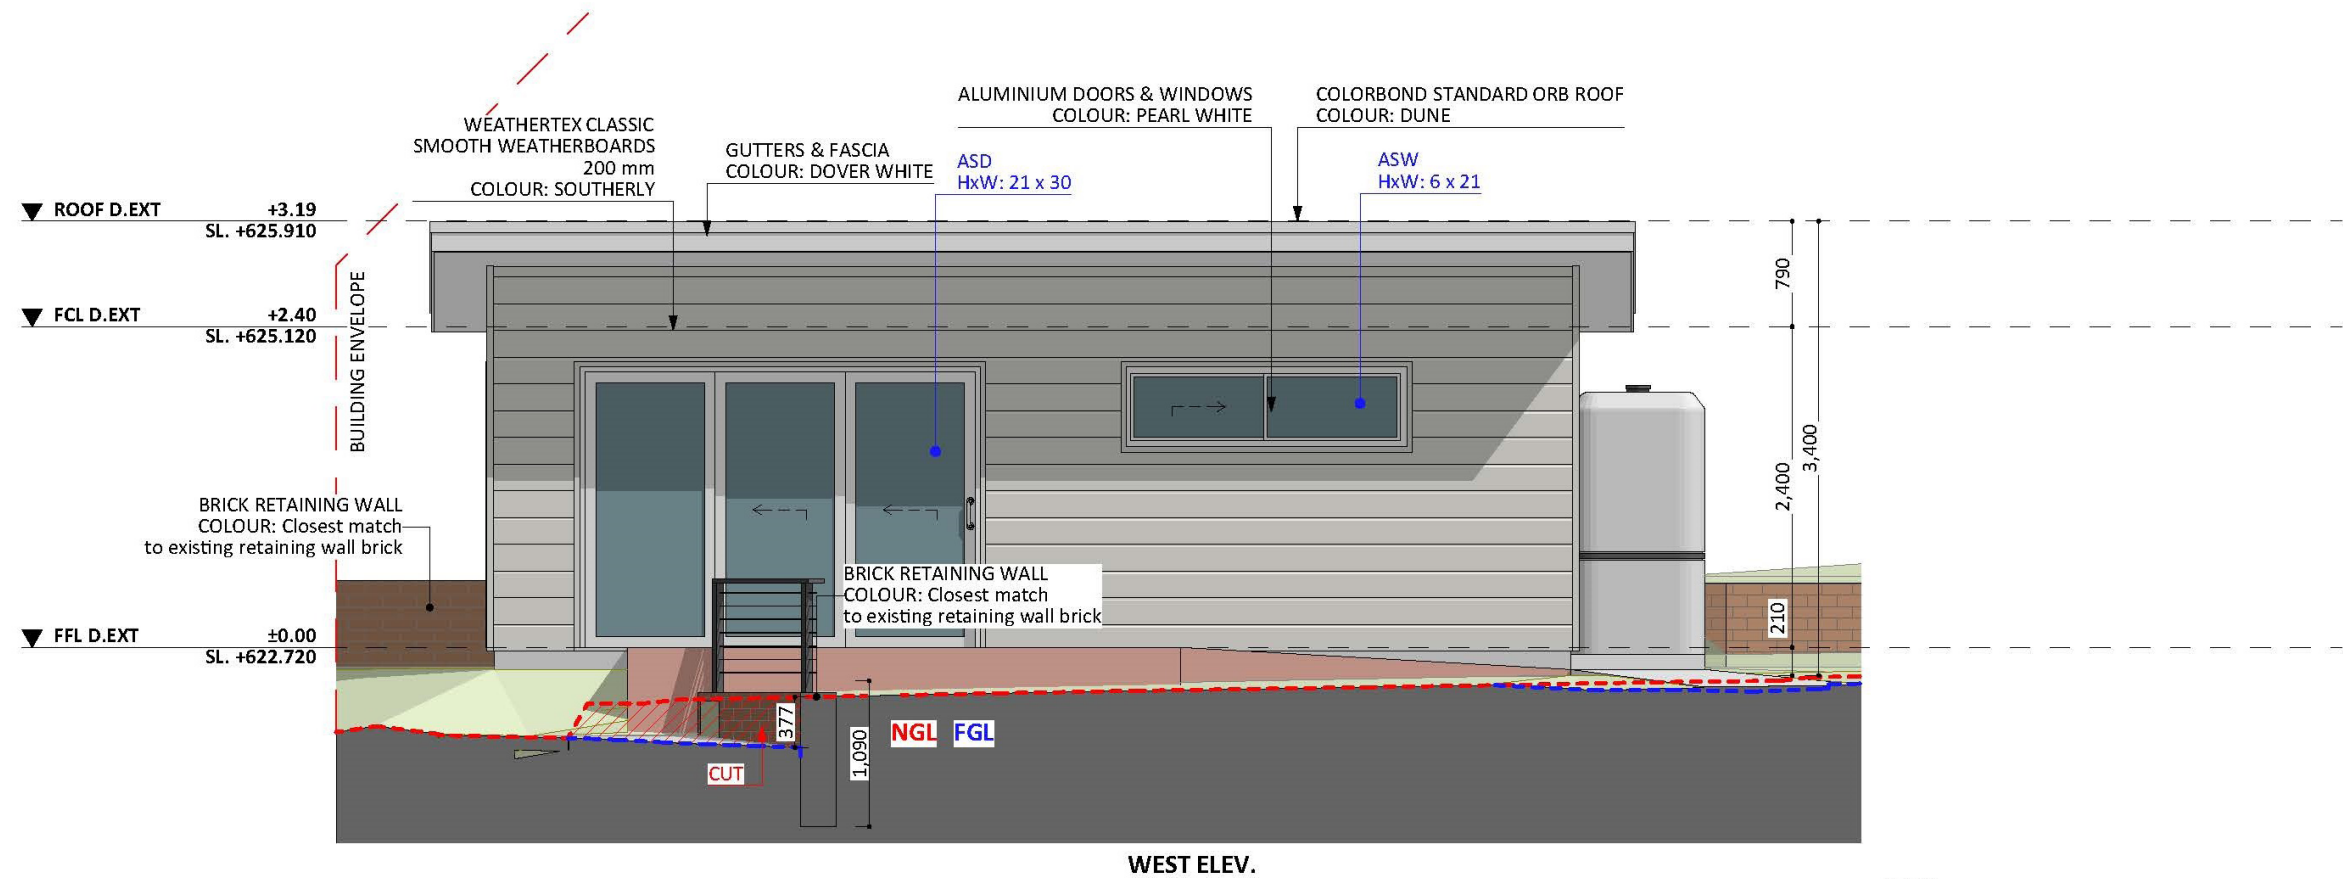

WEST ELEV.

1:50