


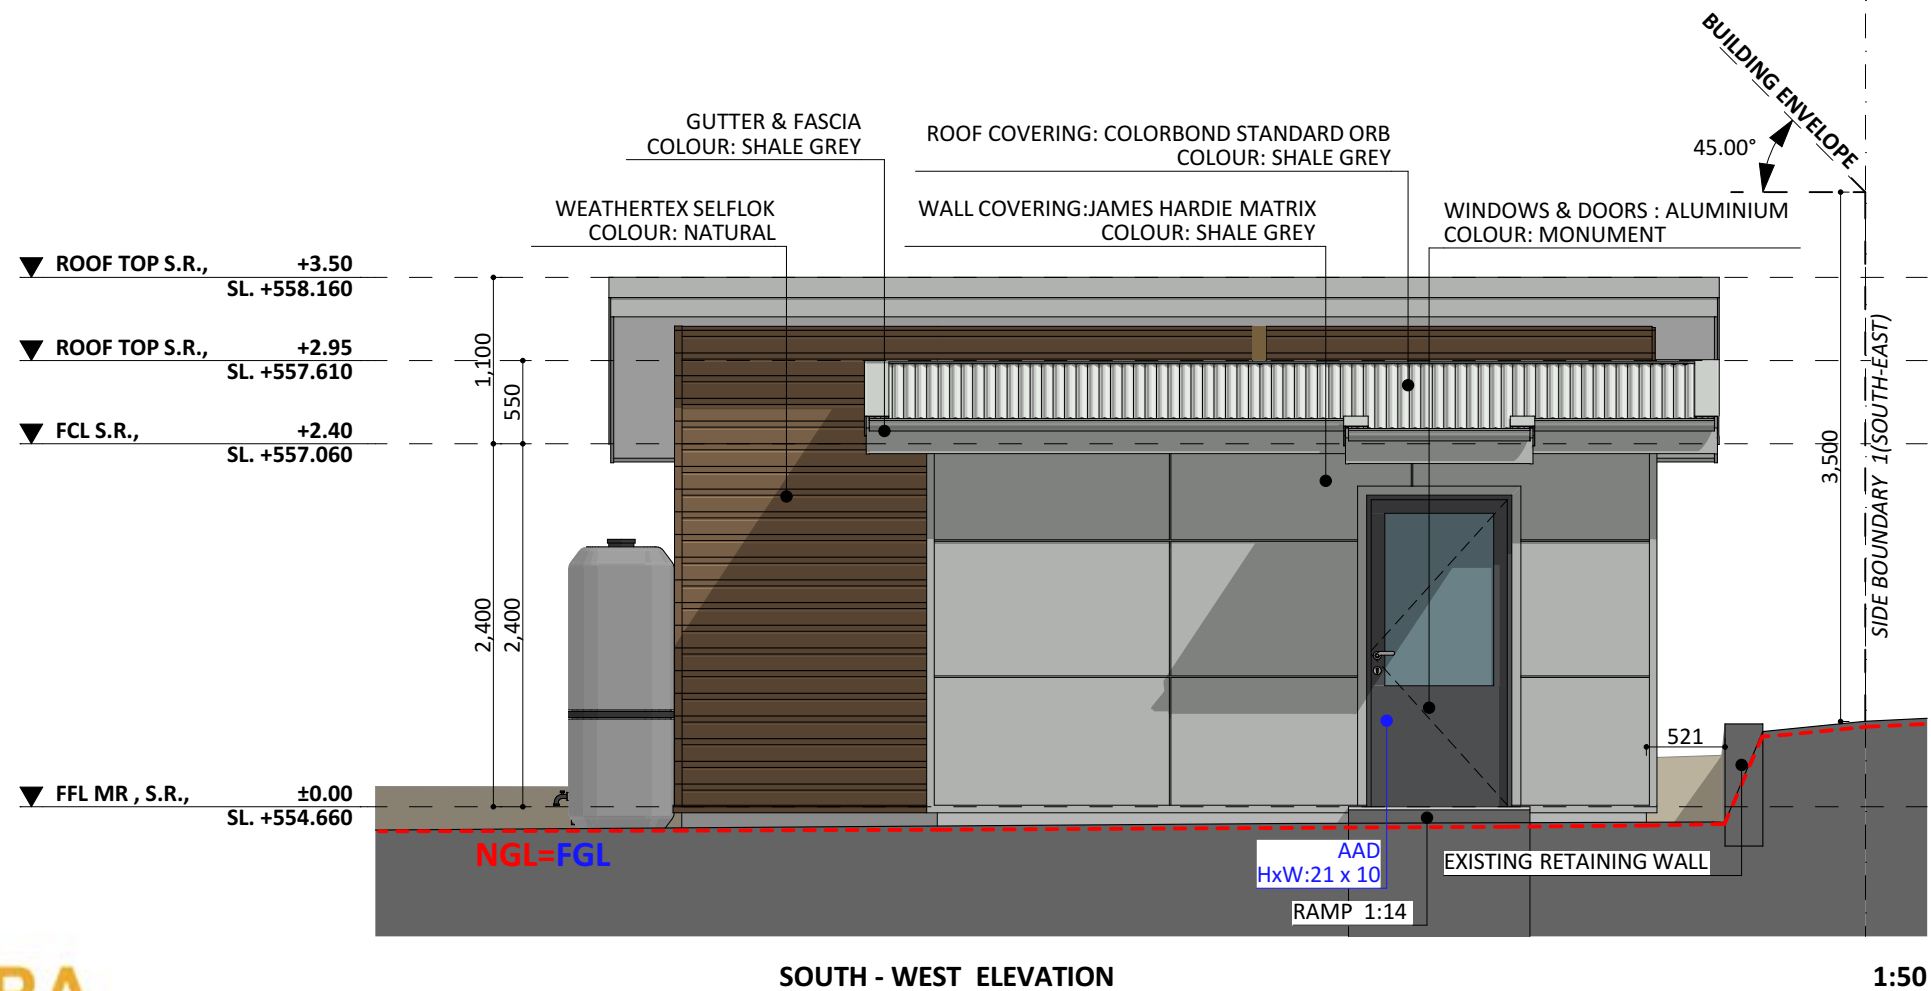


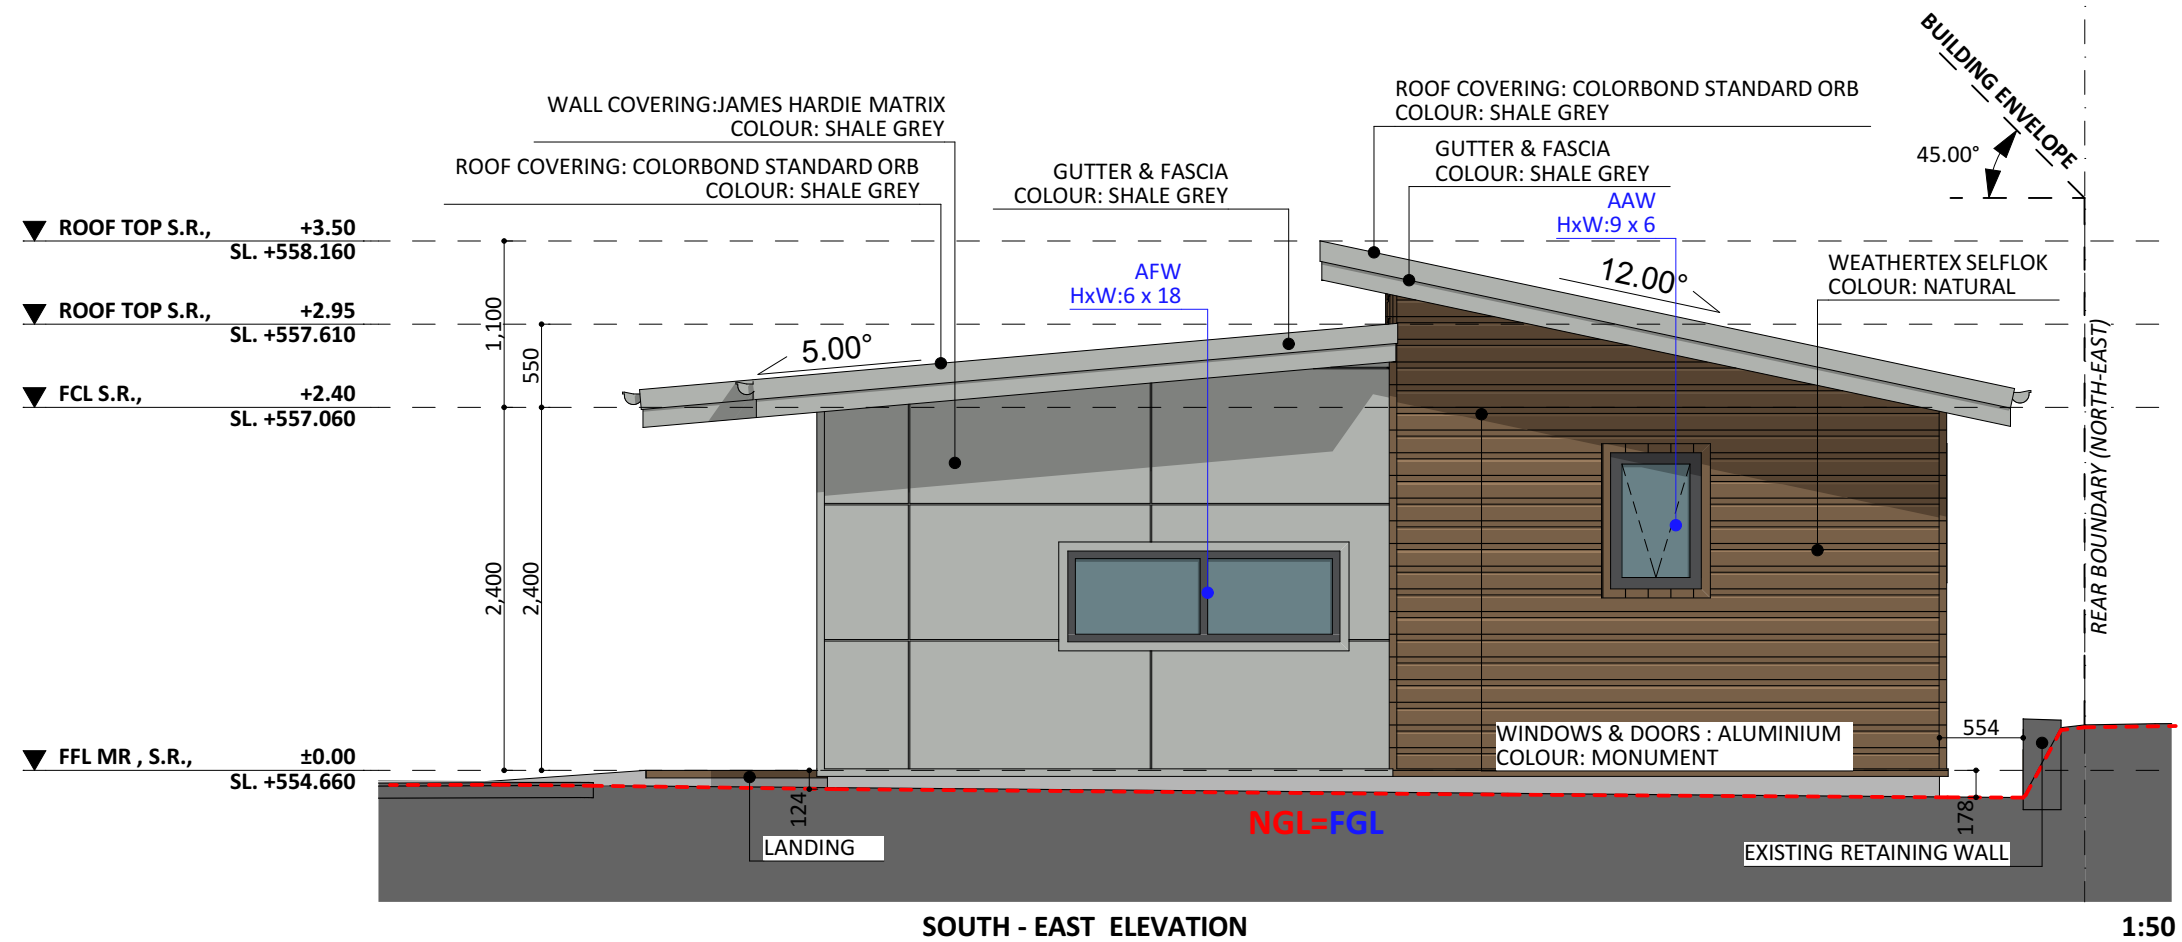

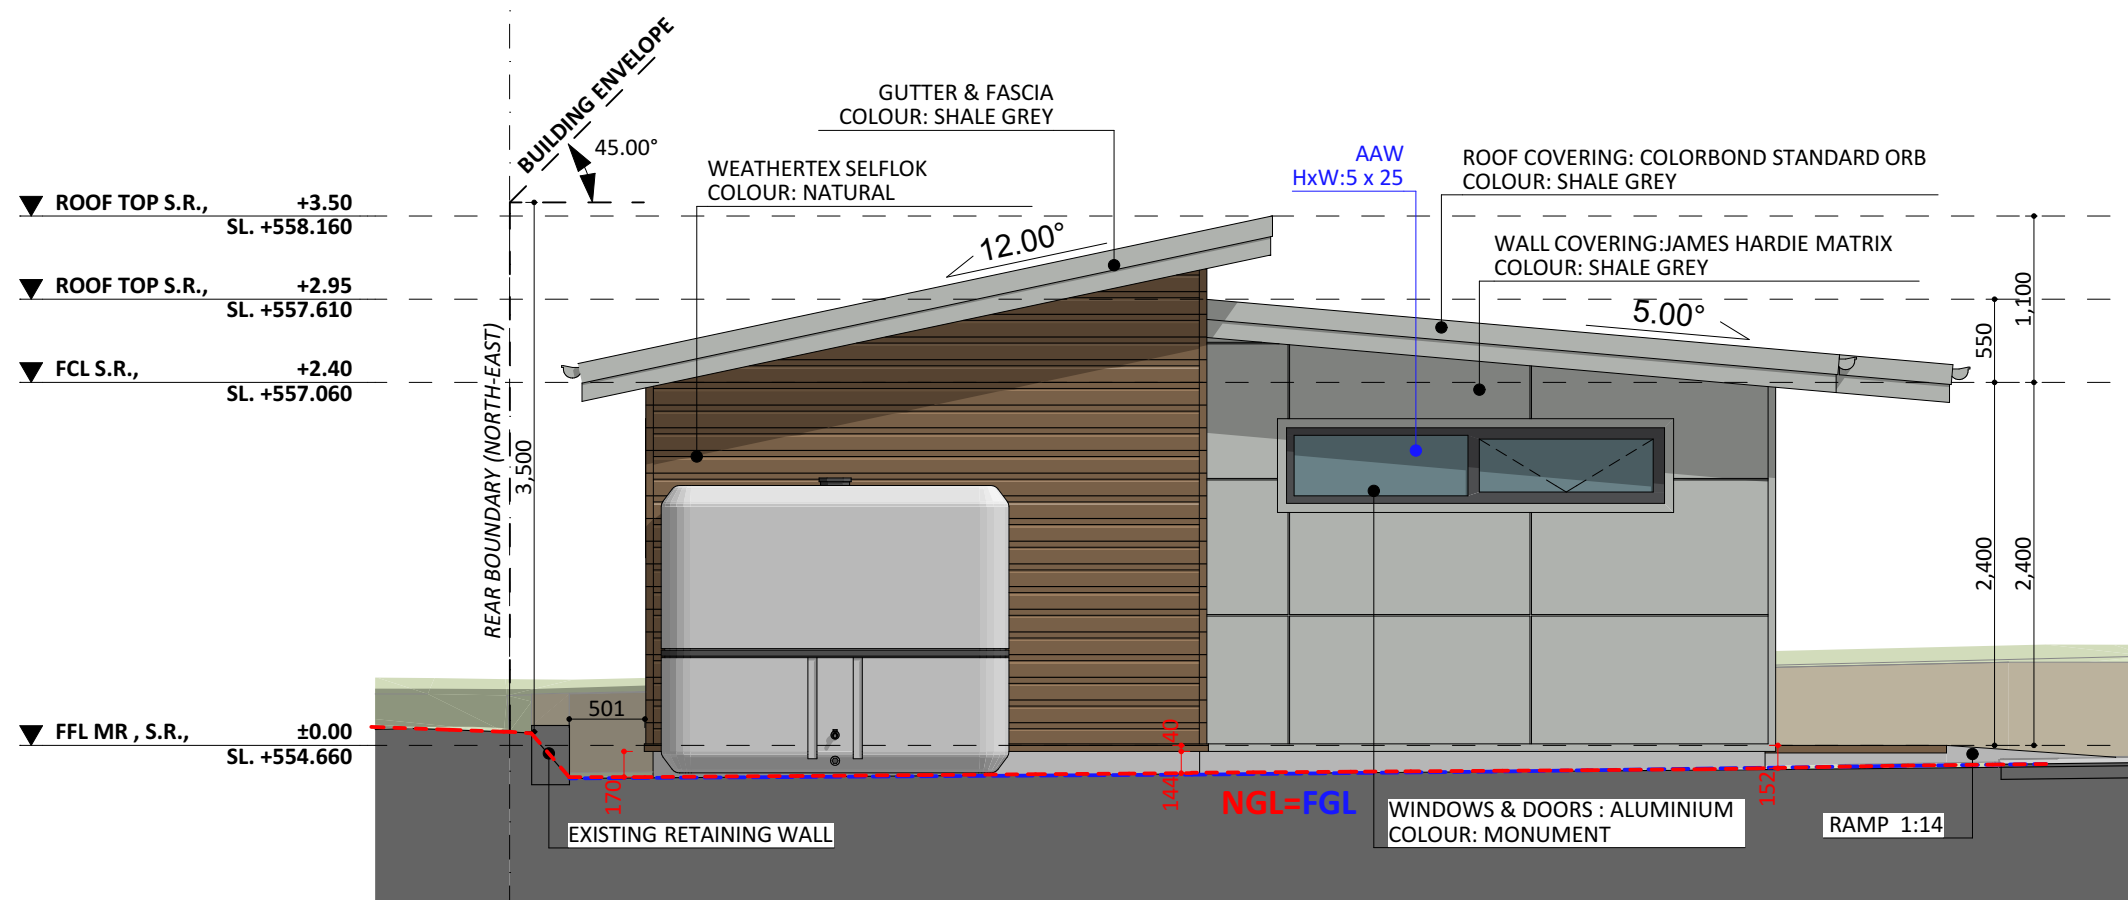

NORTH - WEST ELEVATION

1:50

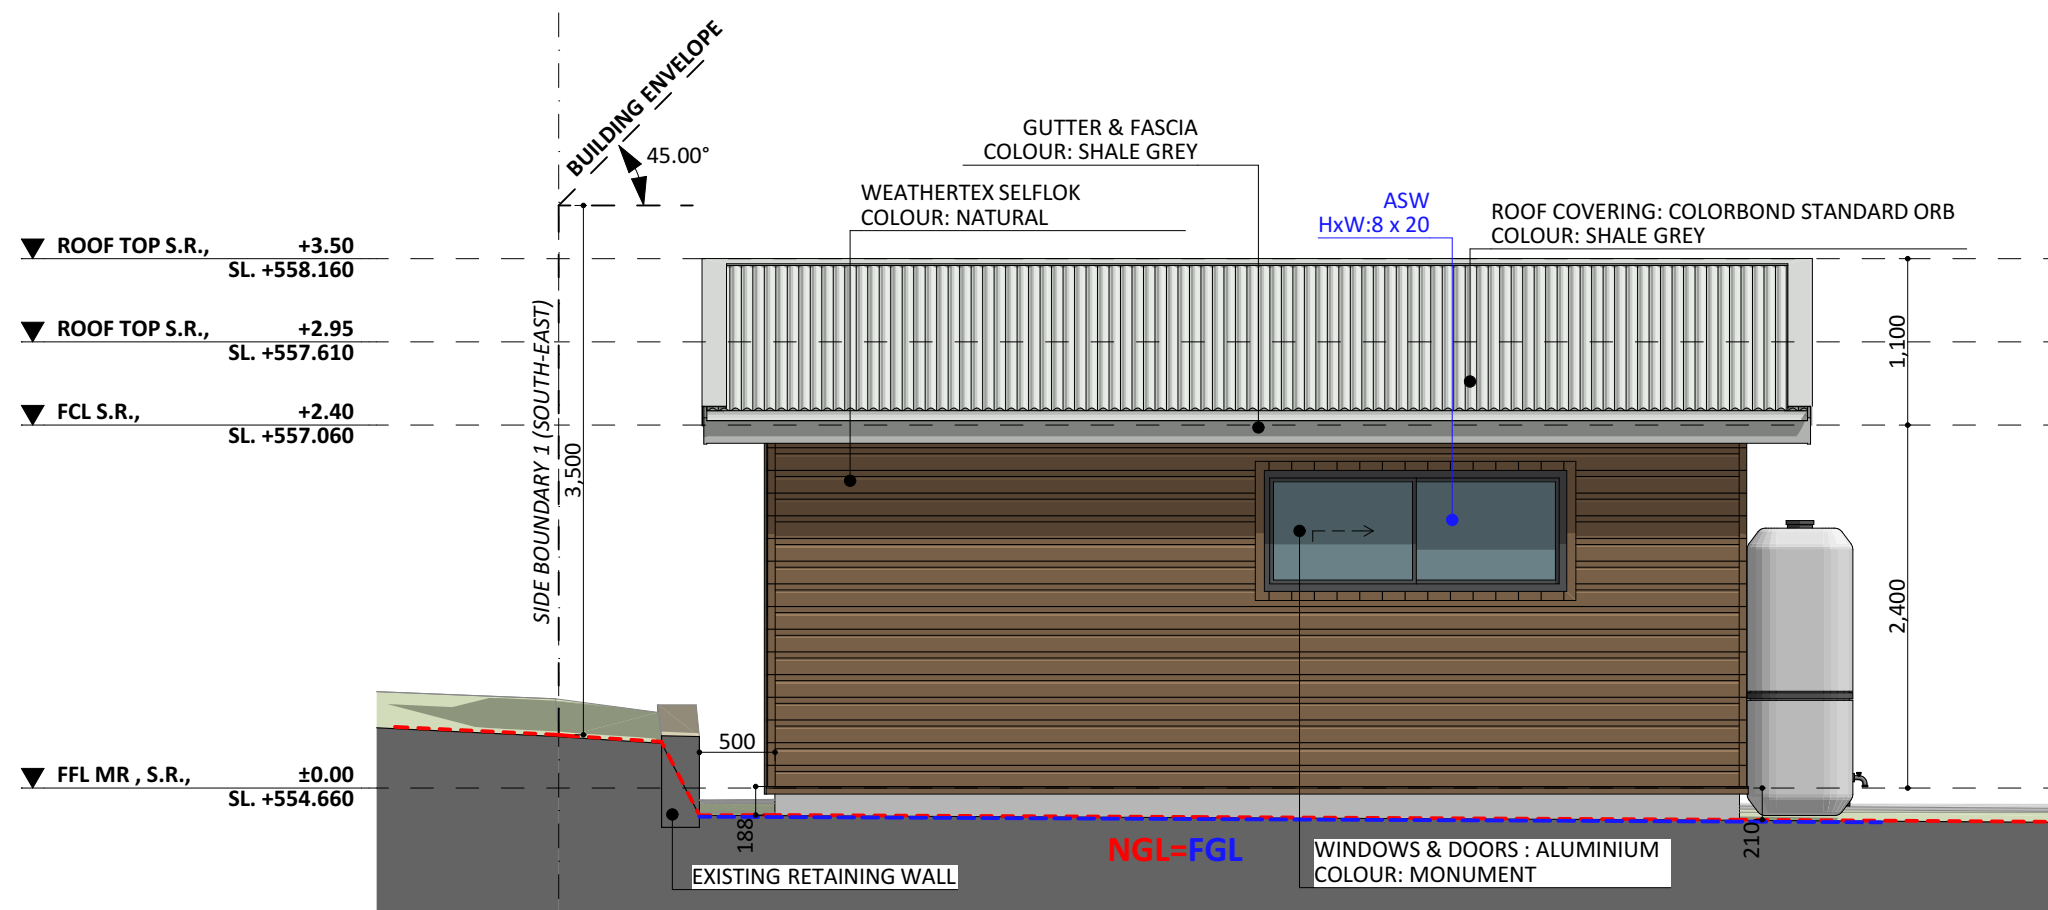

NORTH - EAST ELEVATION

1:50