


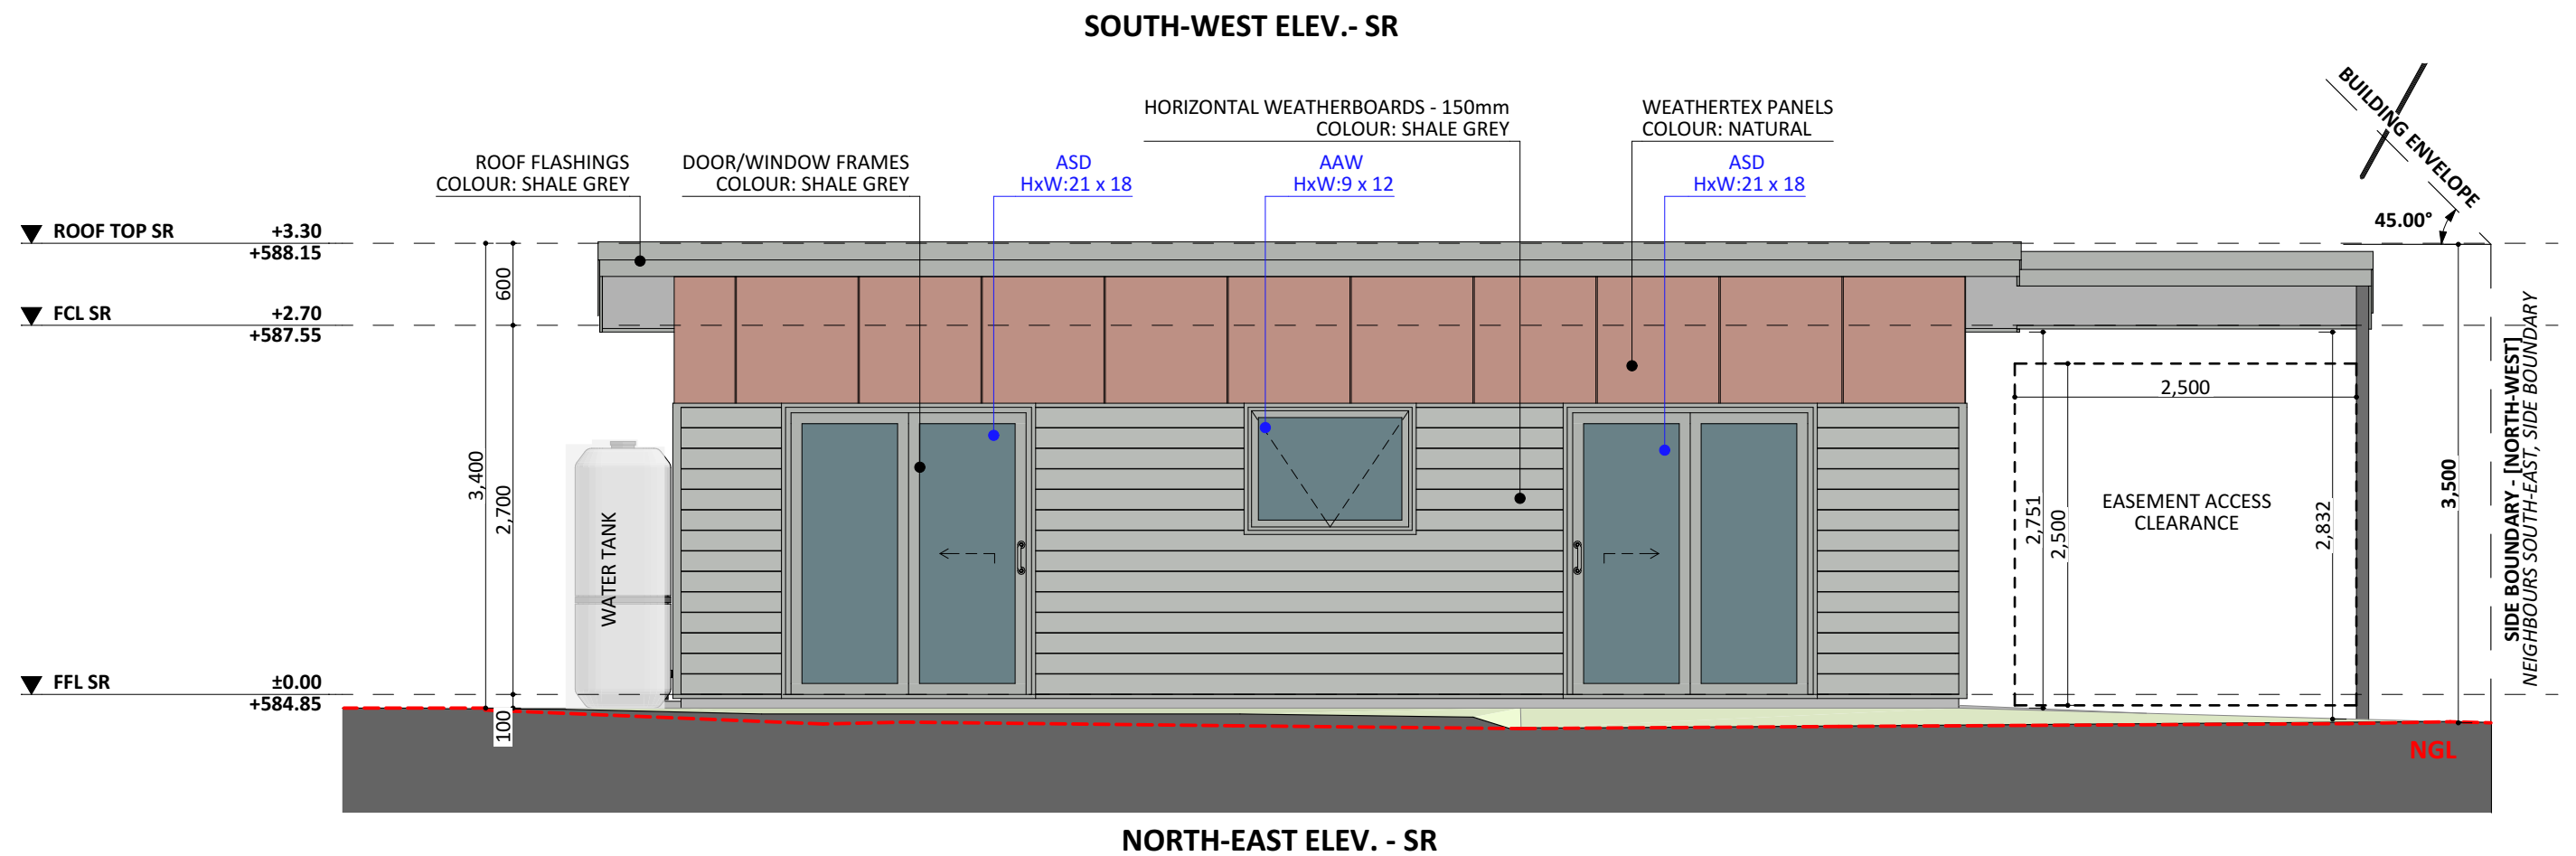


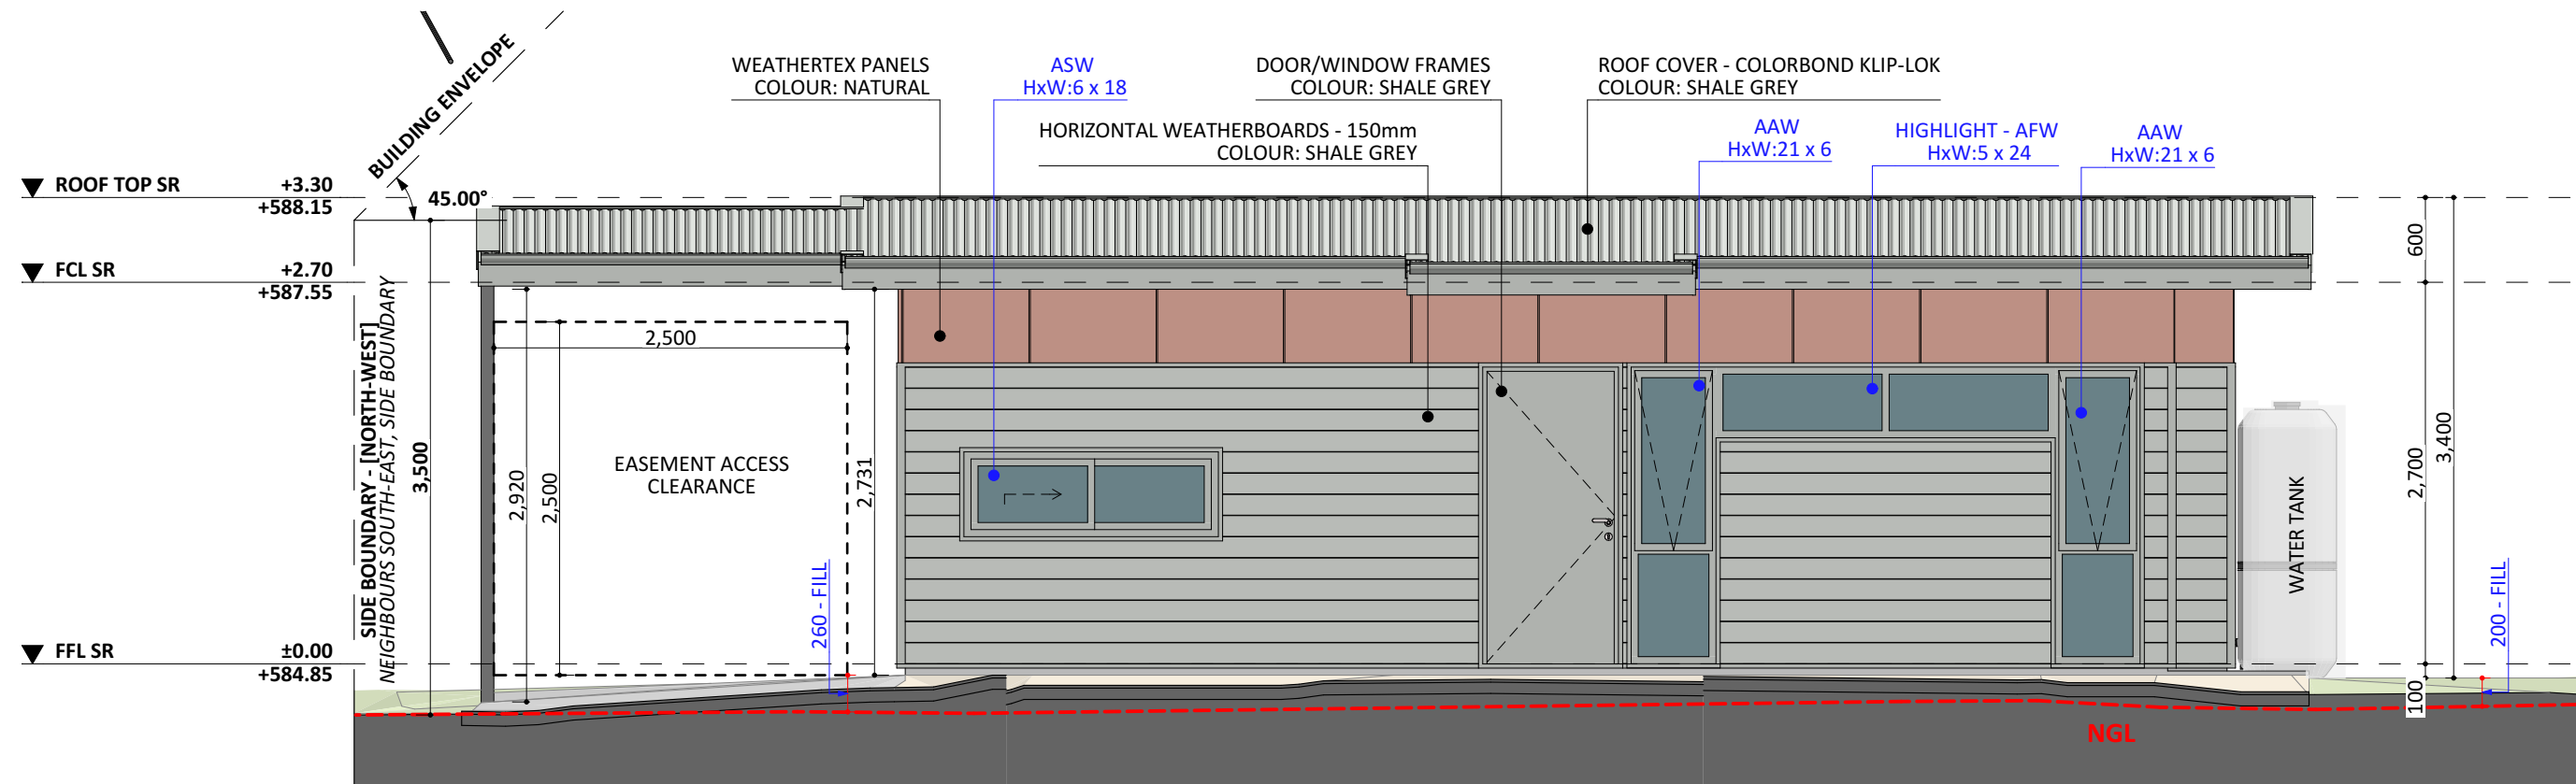

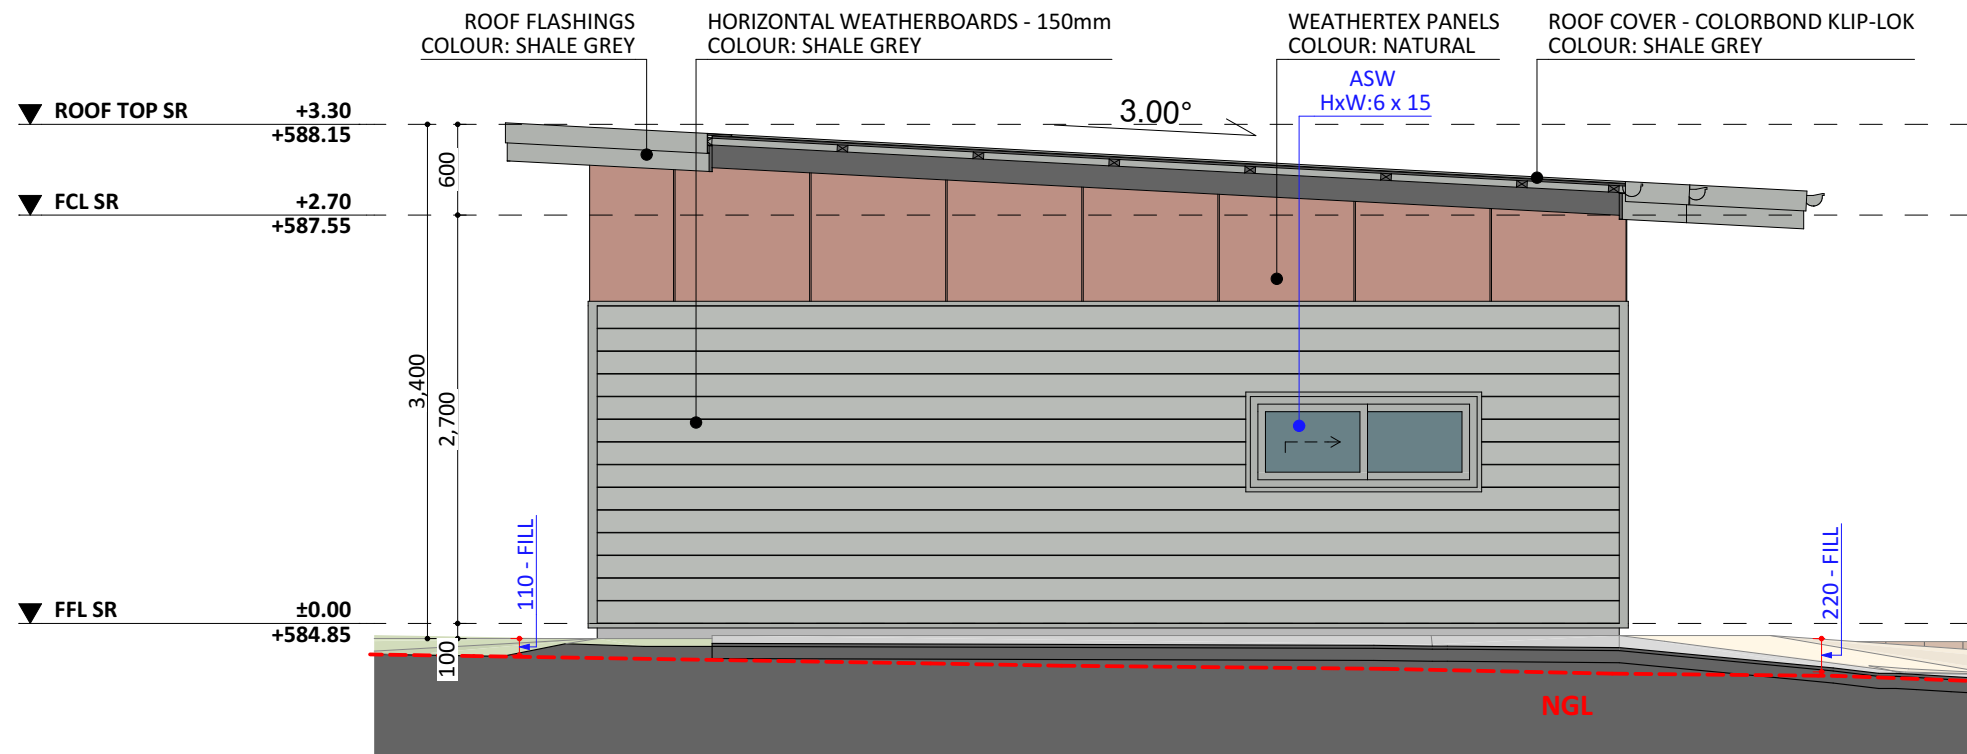

NORTH-WEST ELEV. - SR

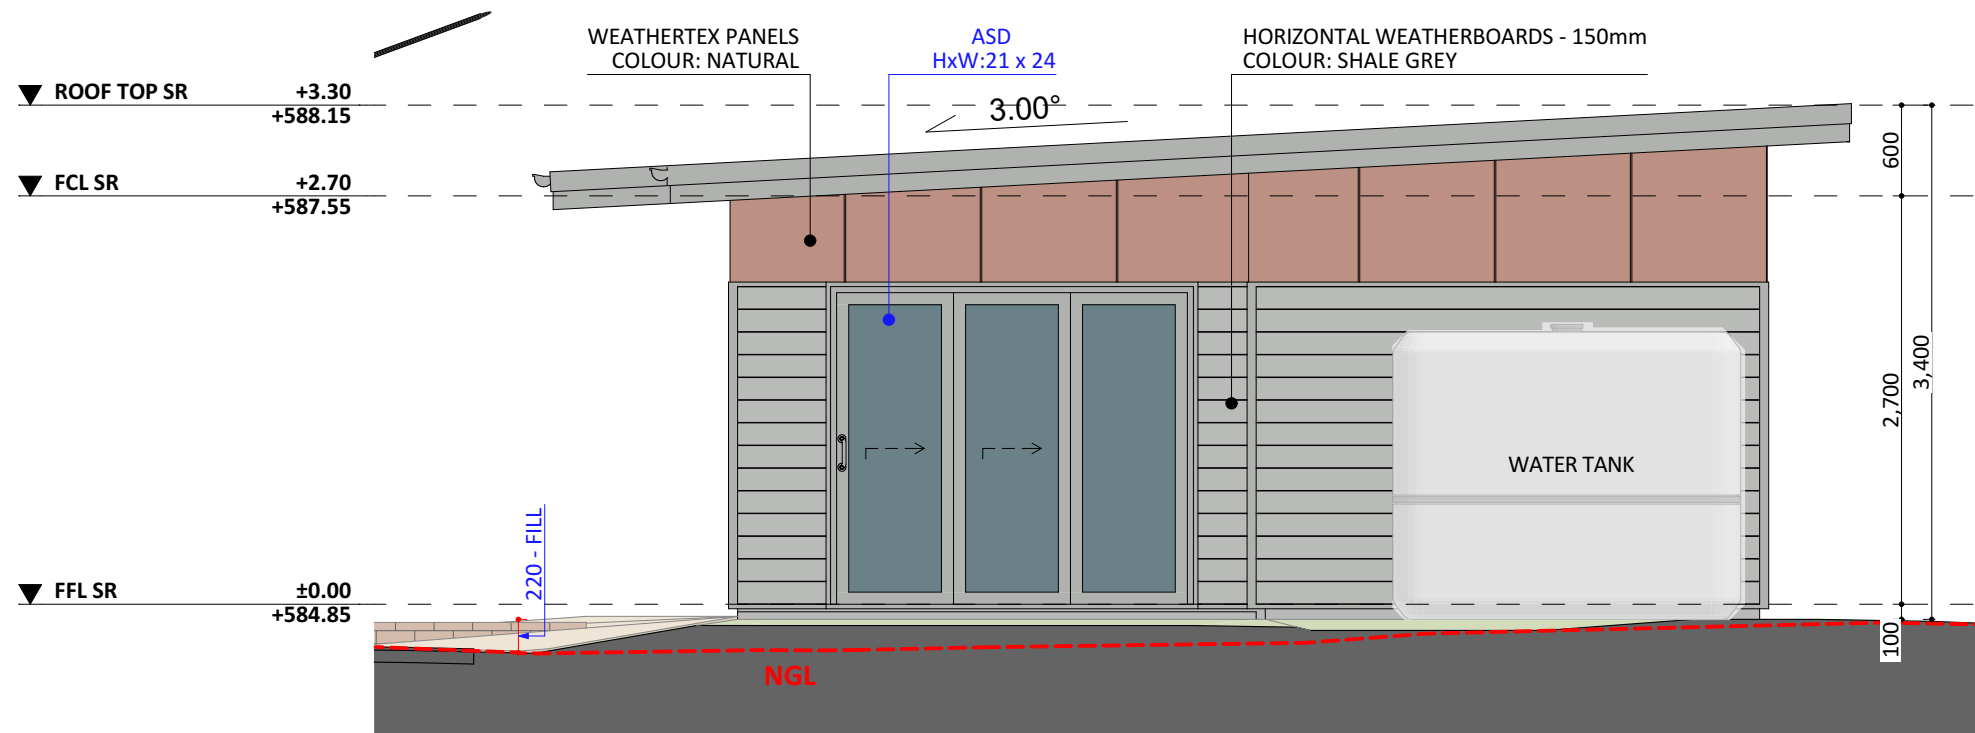

SOUTH-EAST ELEV. - SR