



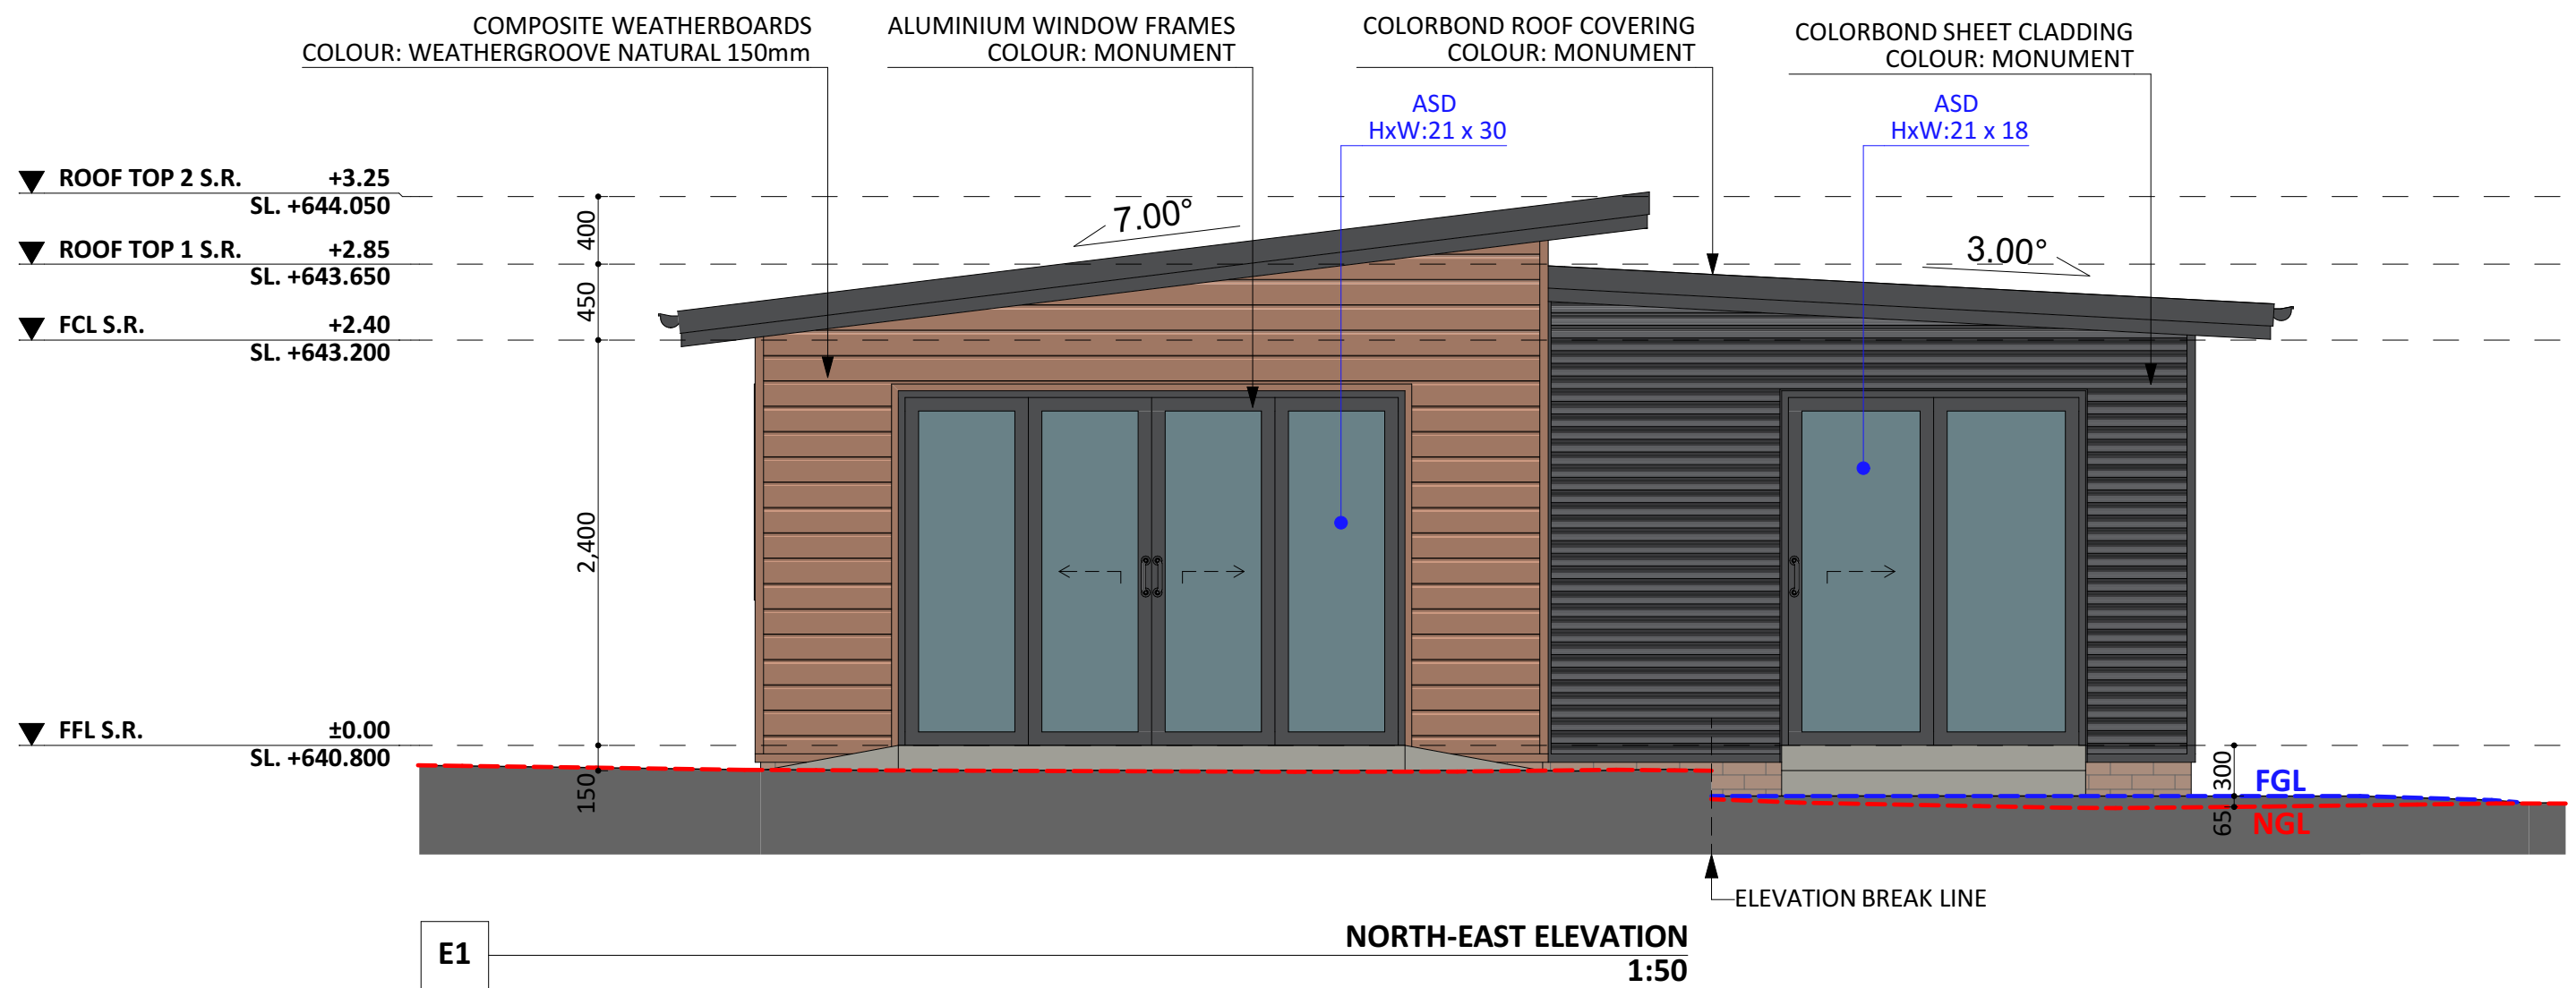

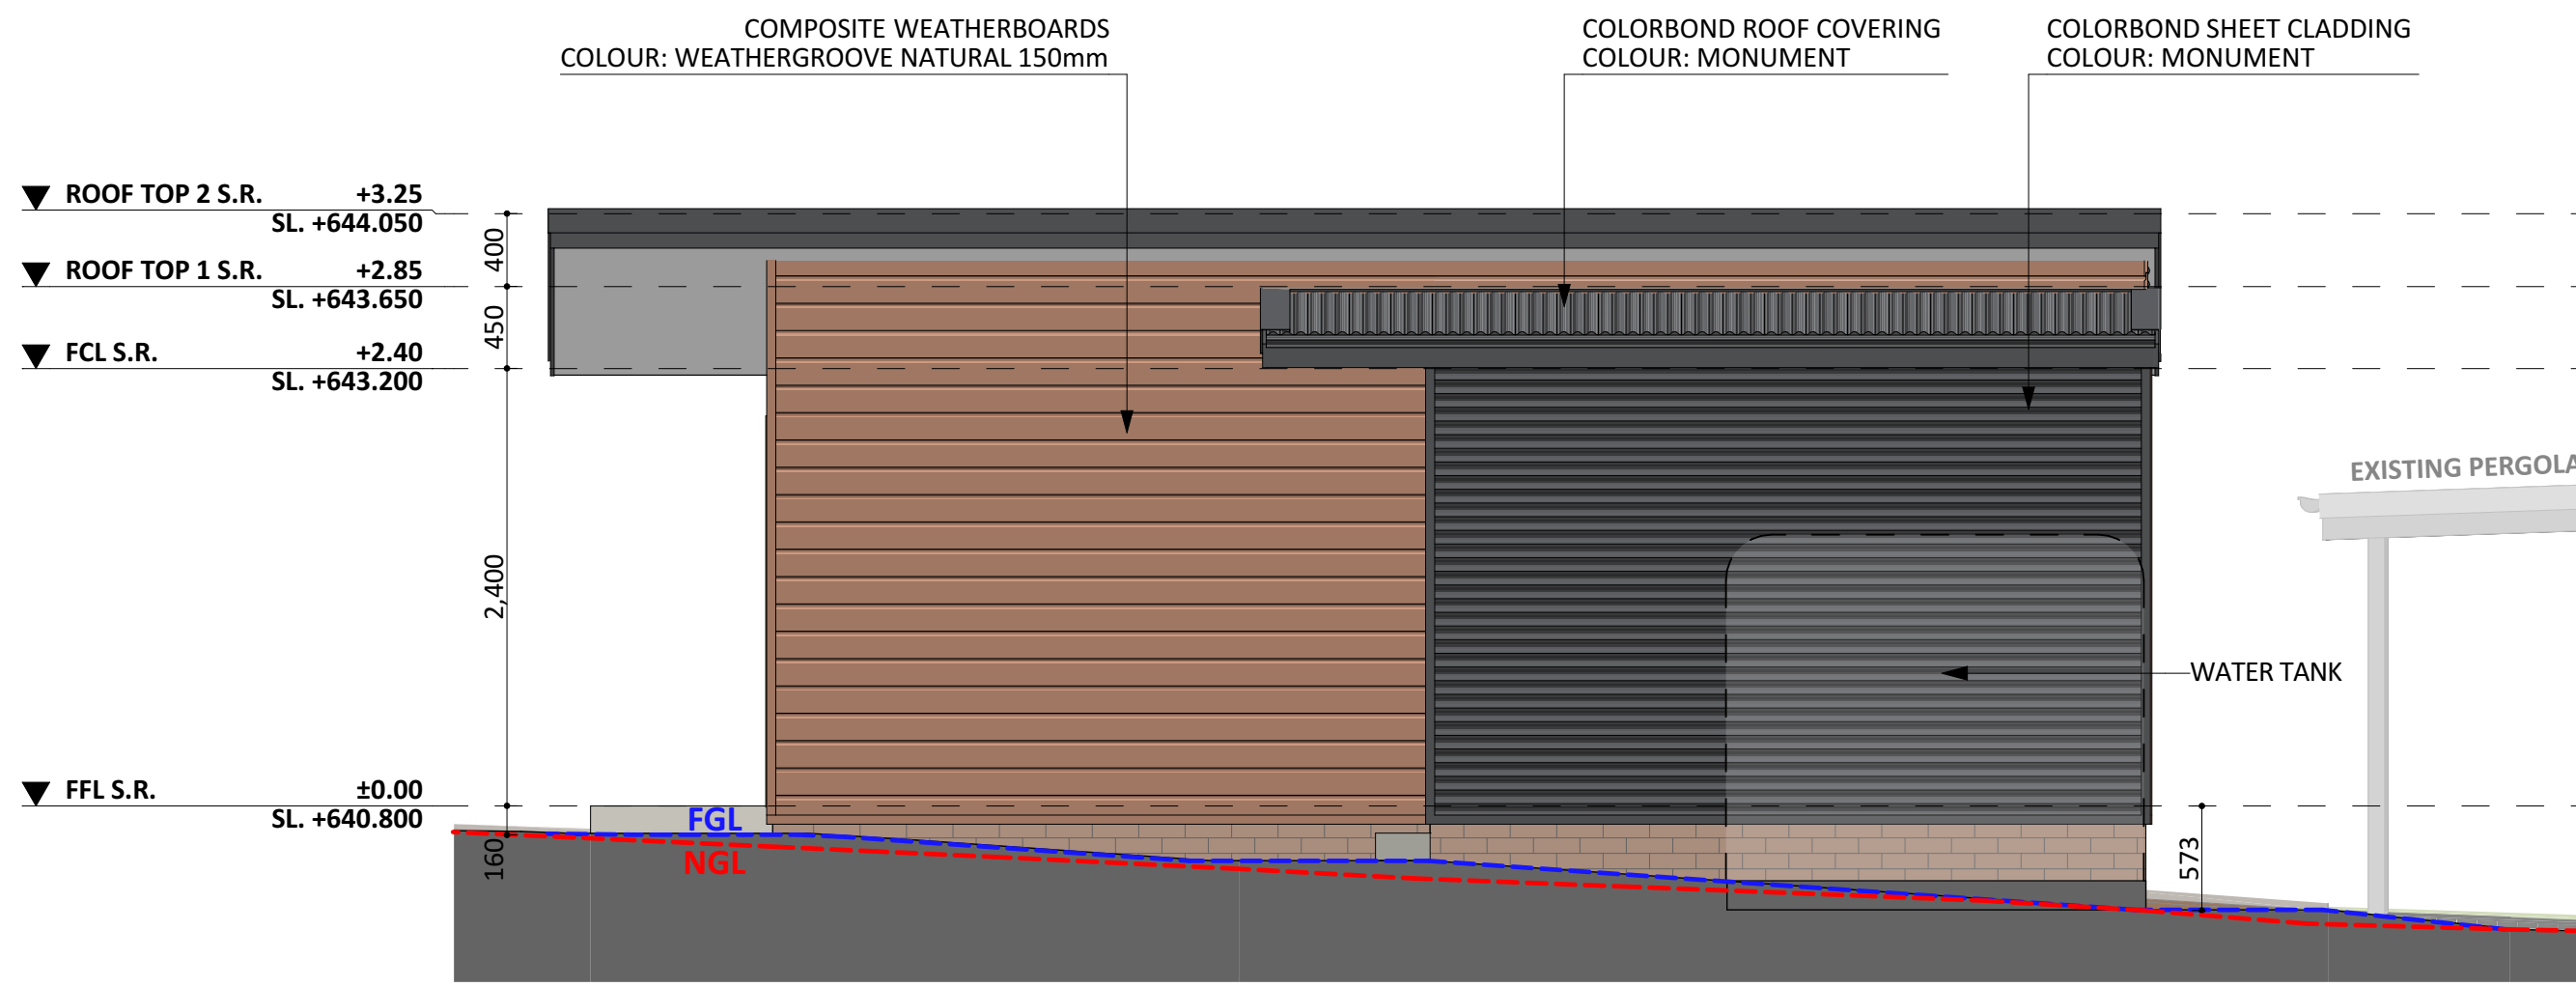

E2

NORTH-WEST ELEVATION
1:50

