




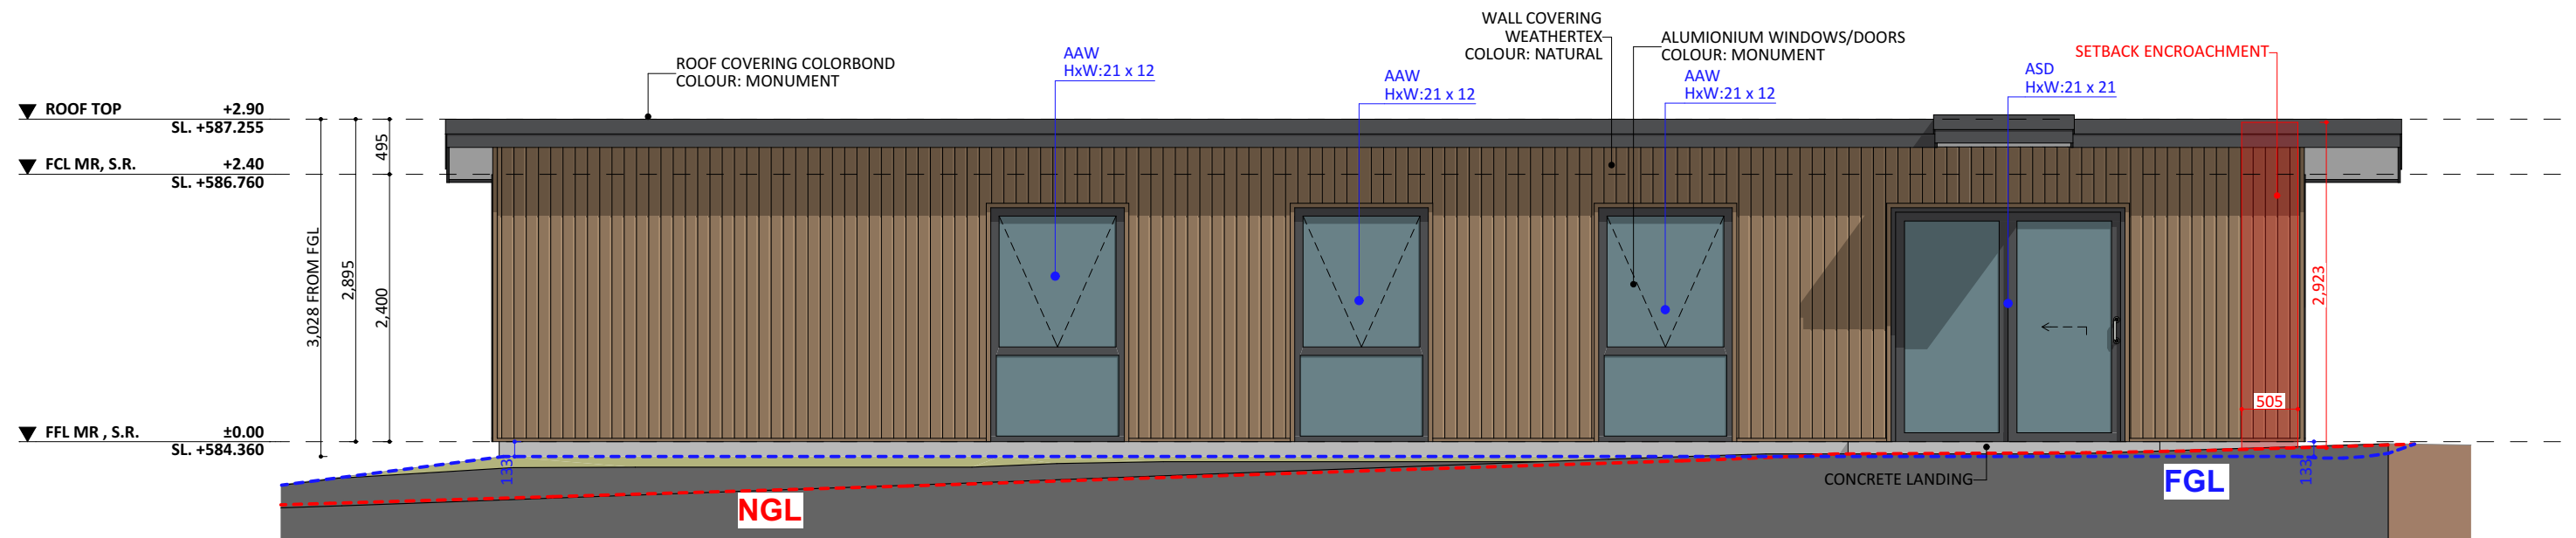


SOUTH-EAST ELEVATION

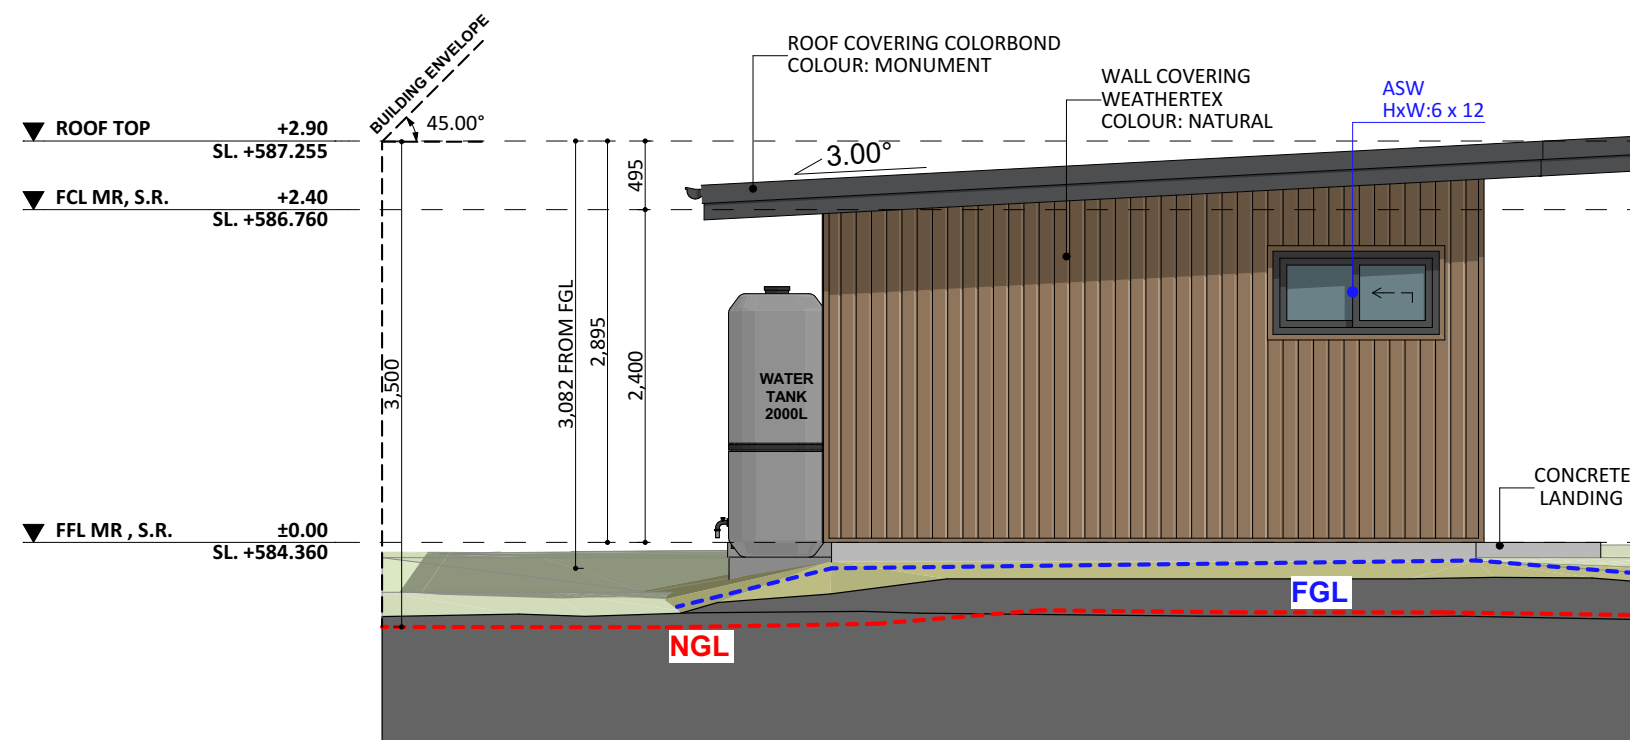

SOUTH-WEST ELEVATION

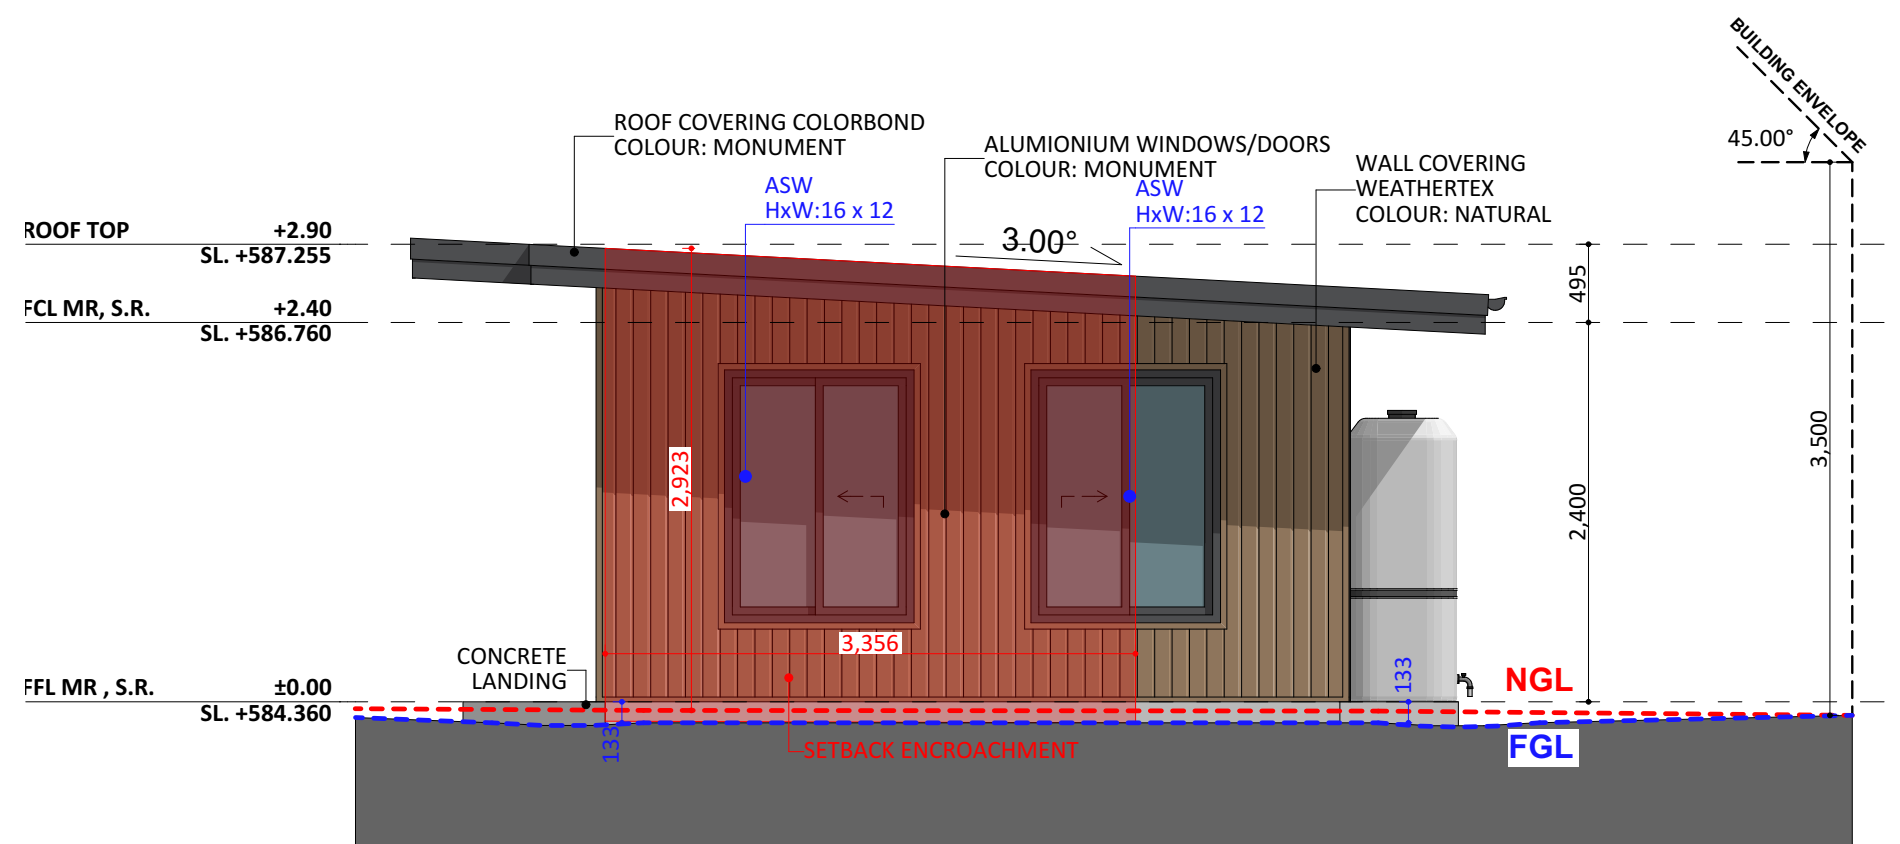

NORTH - EAST ELEVATION

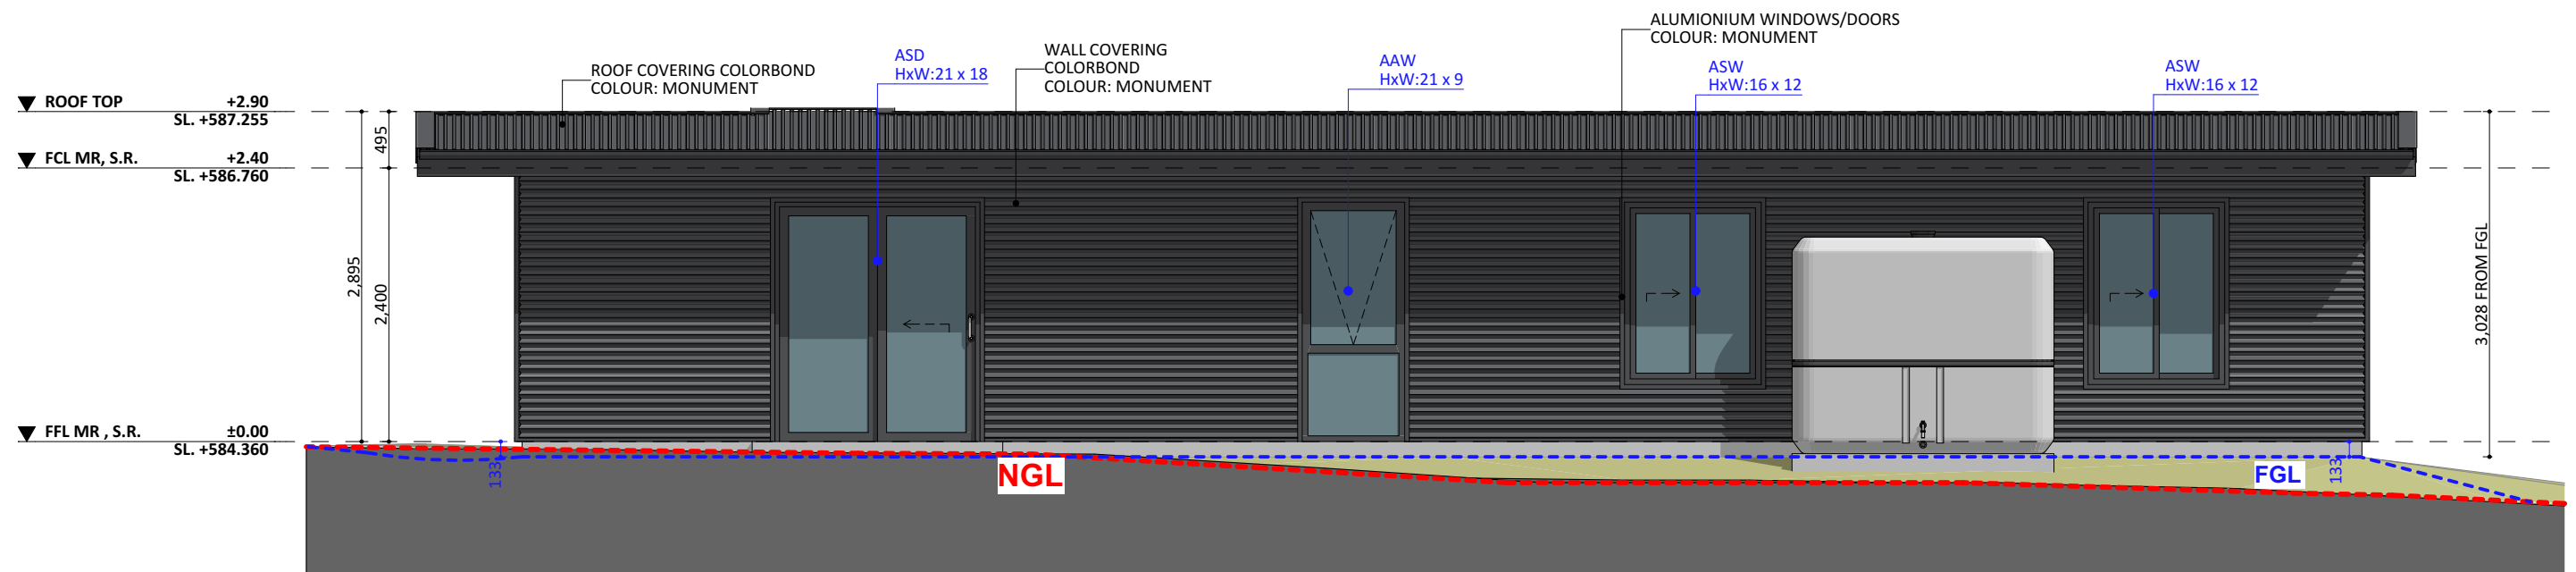

NORTH - WEST ELEVATION