




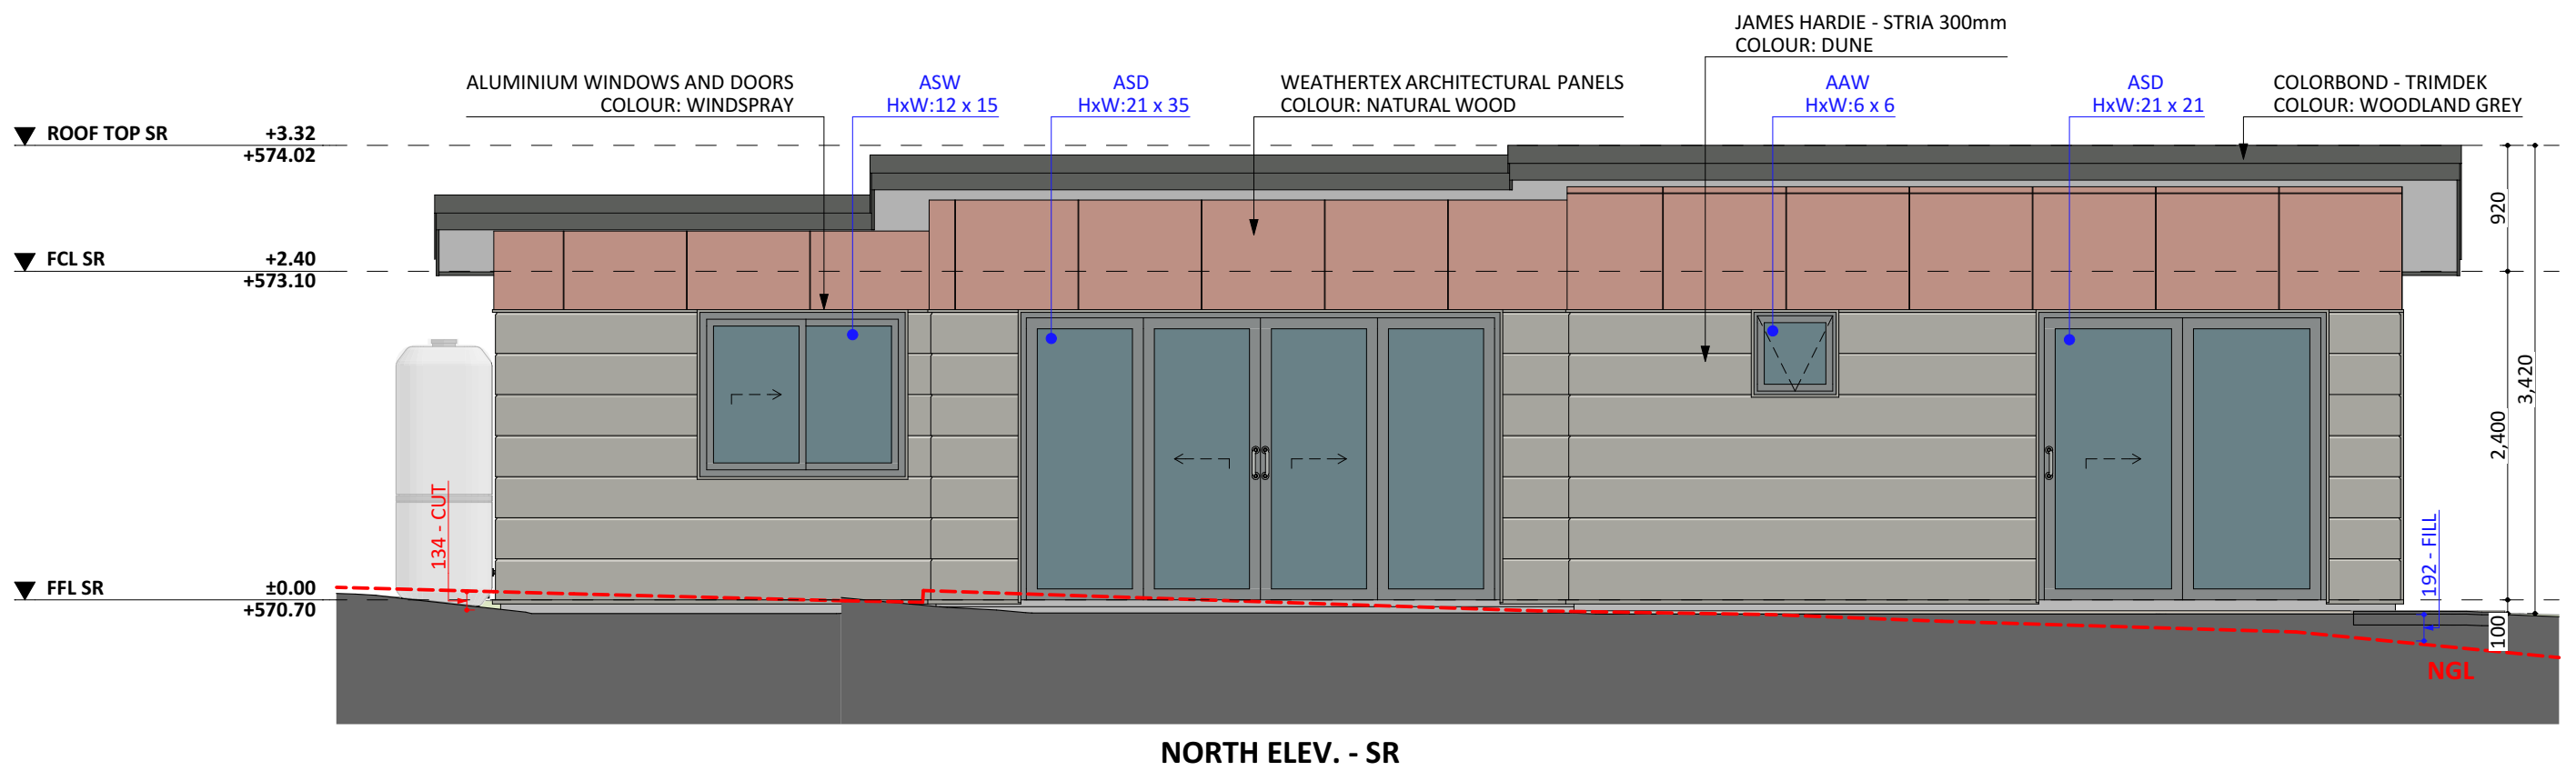


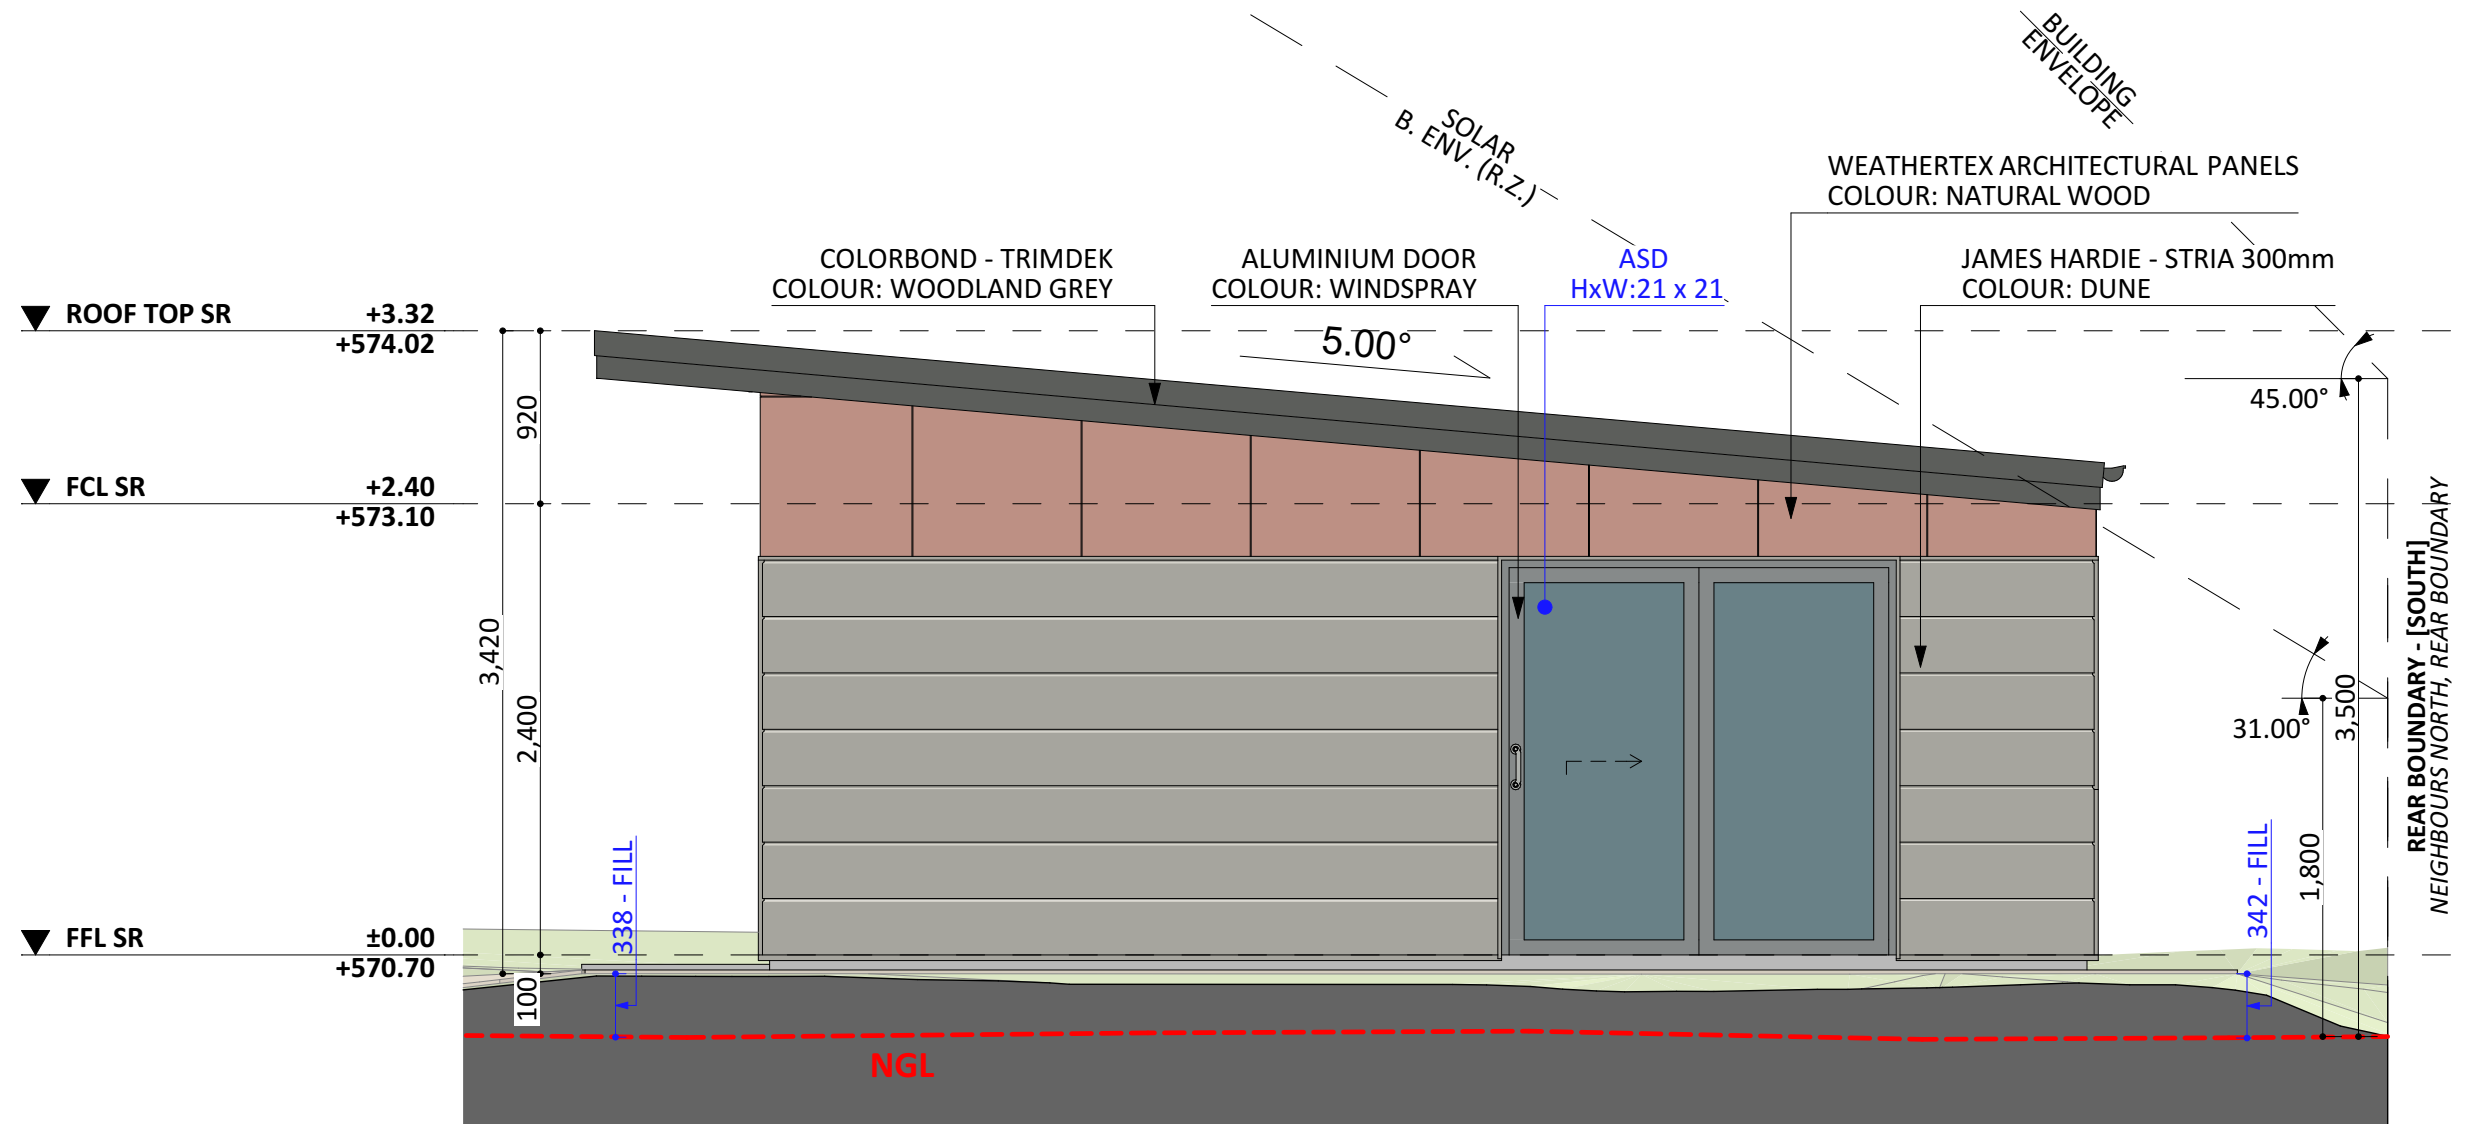

WEST ELEV. - SR

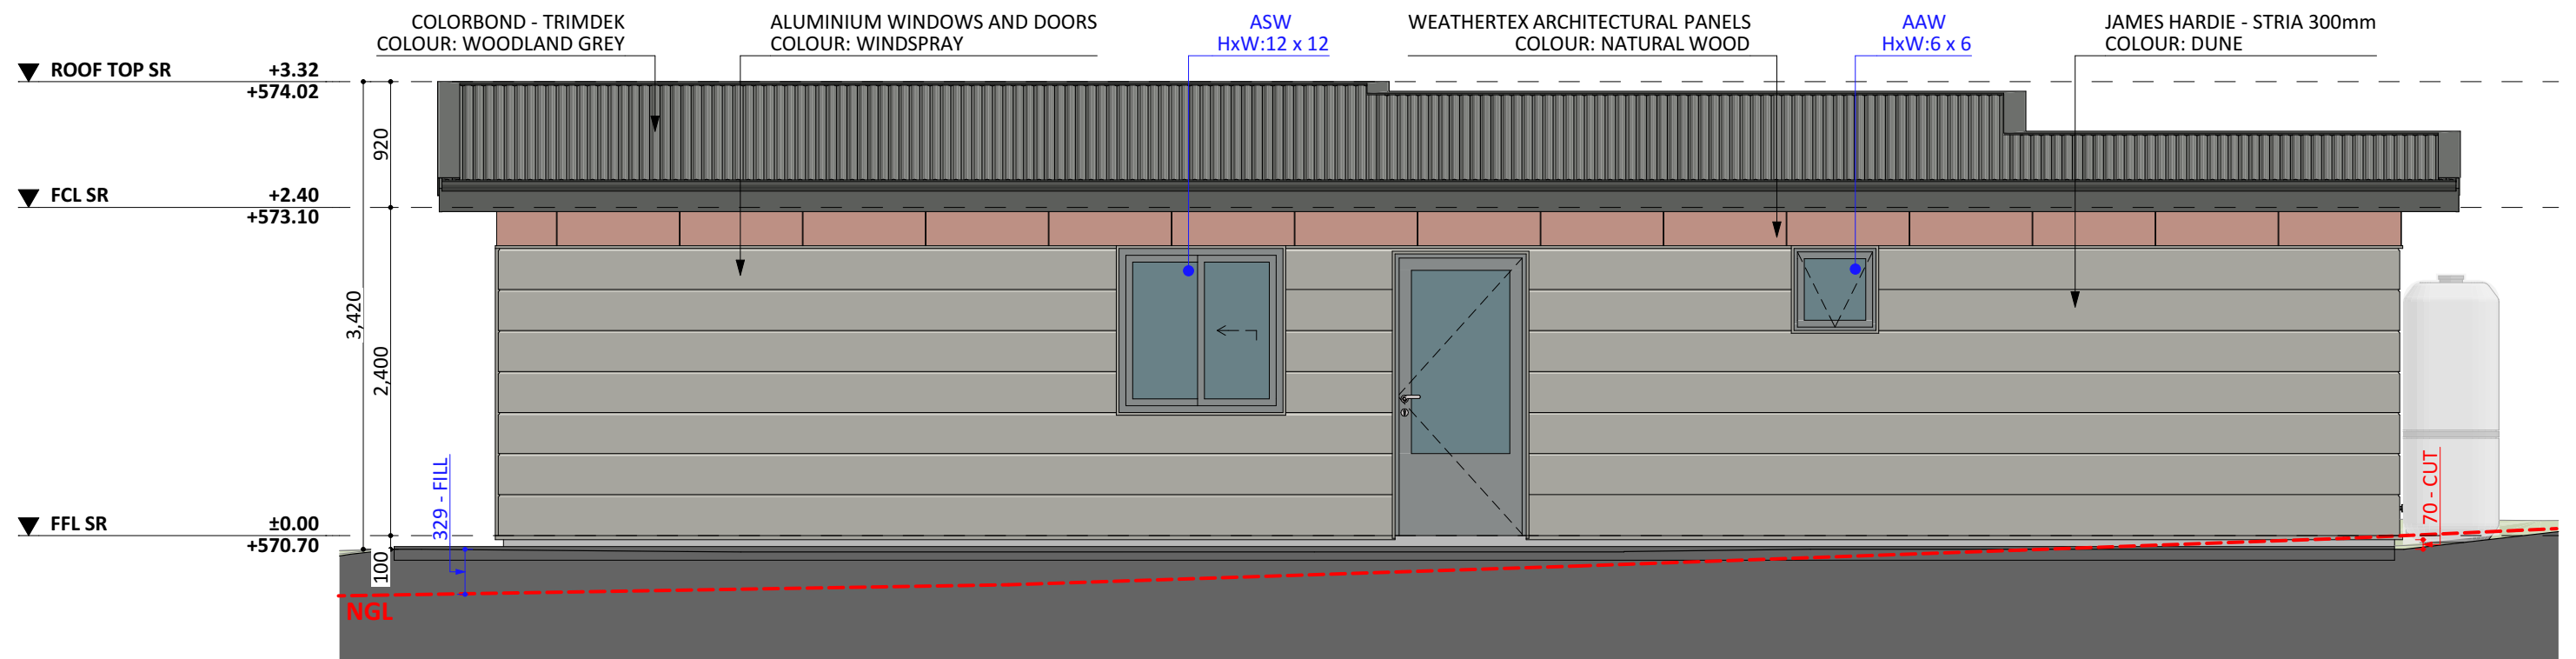

SOUTH ELEV.- SR

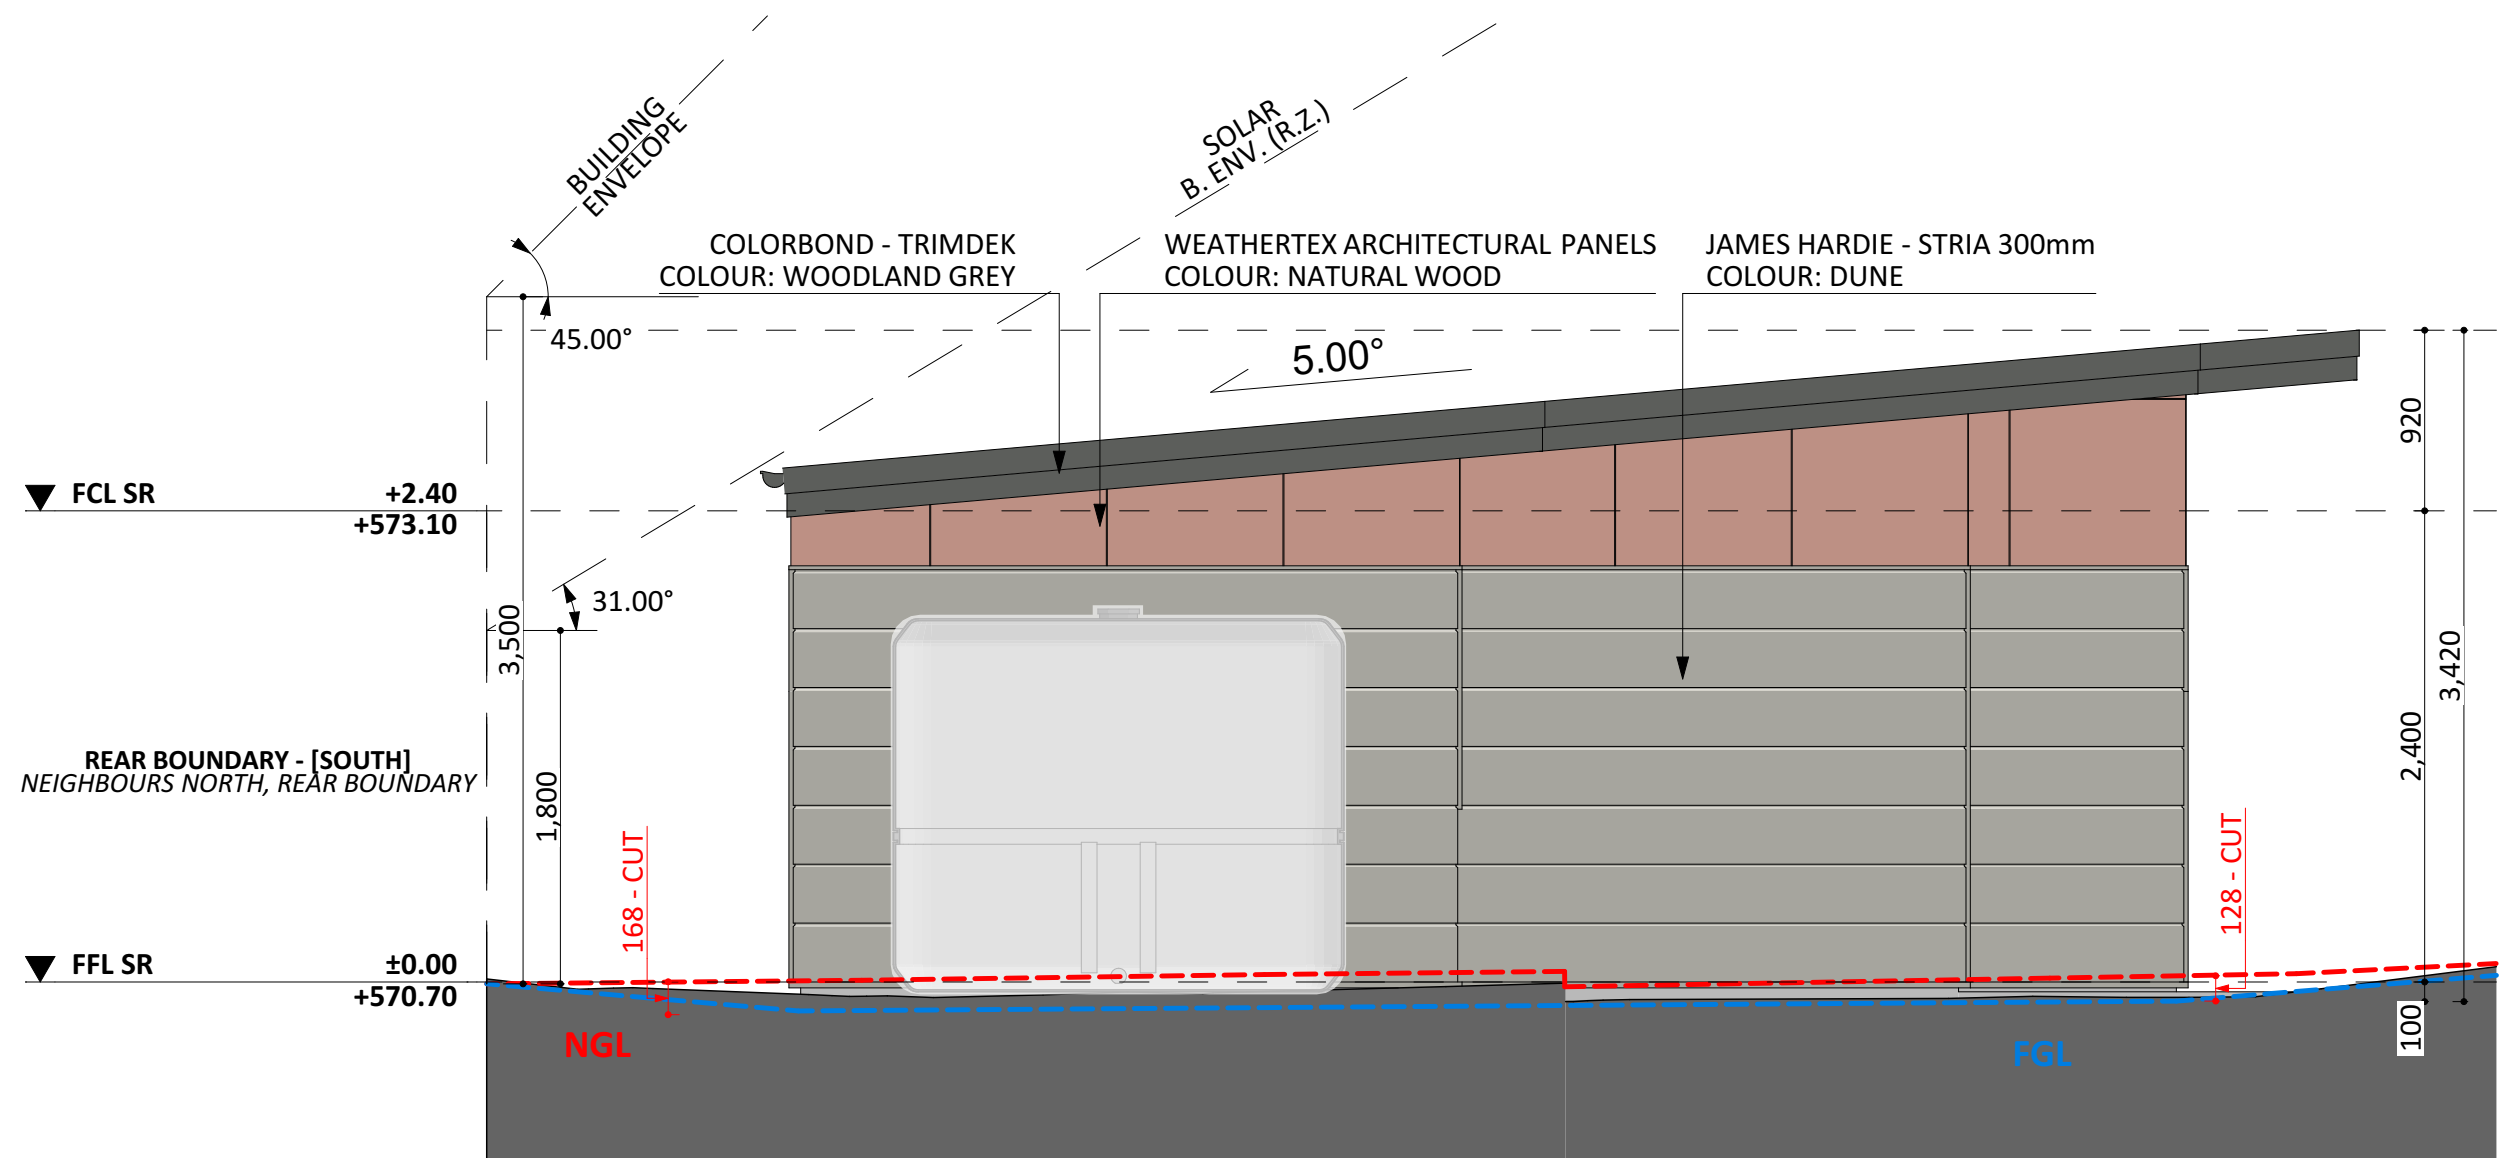

EAST ELEV. - SR