



E1

NORTH ELEV.  
1:50

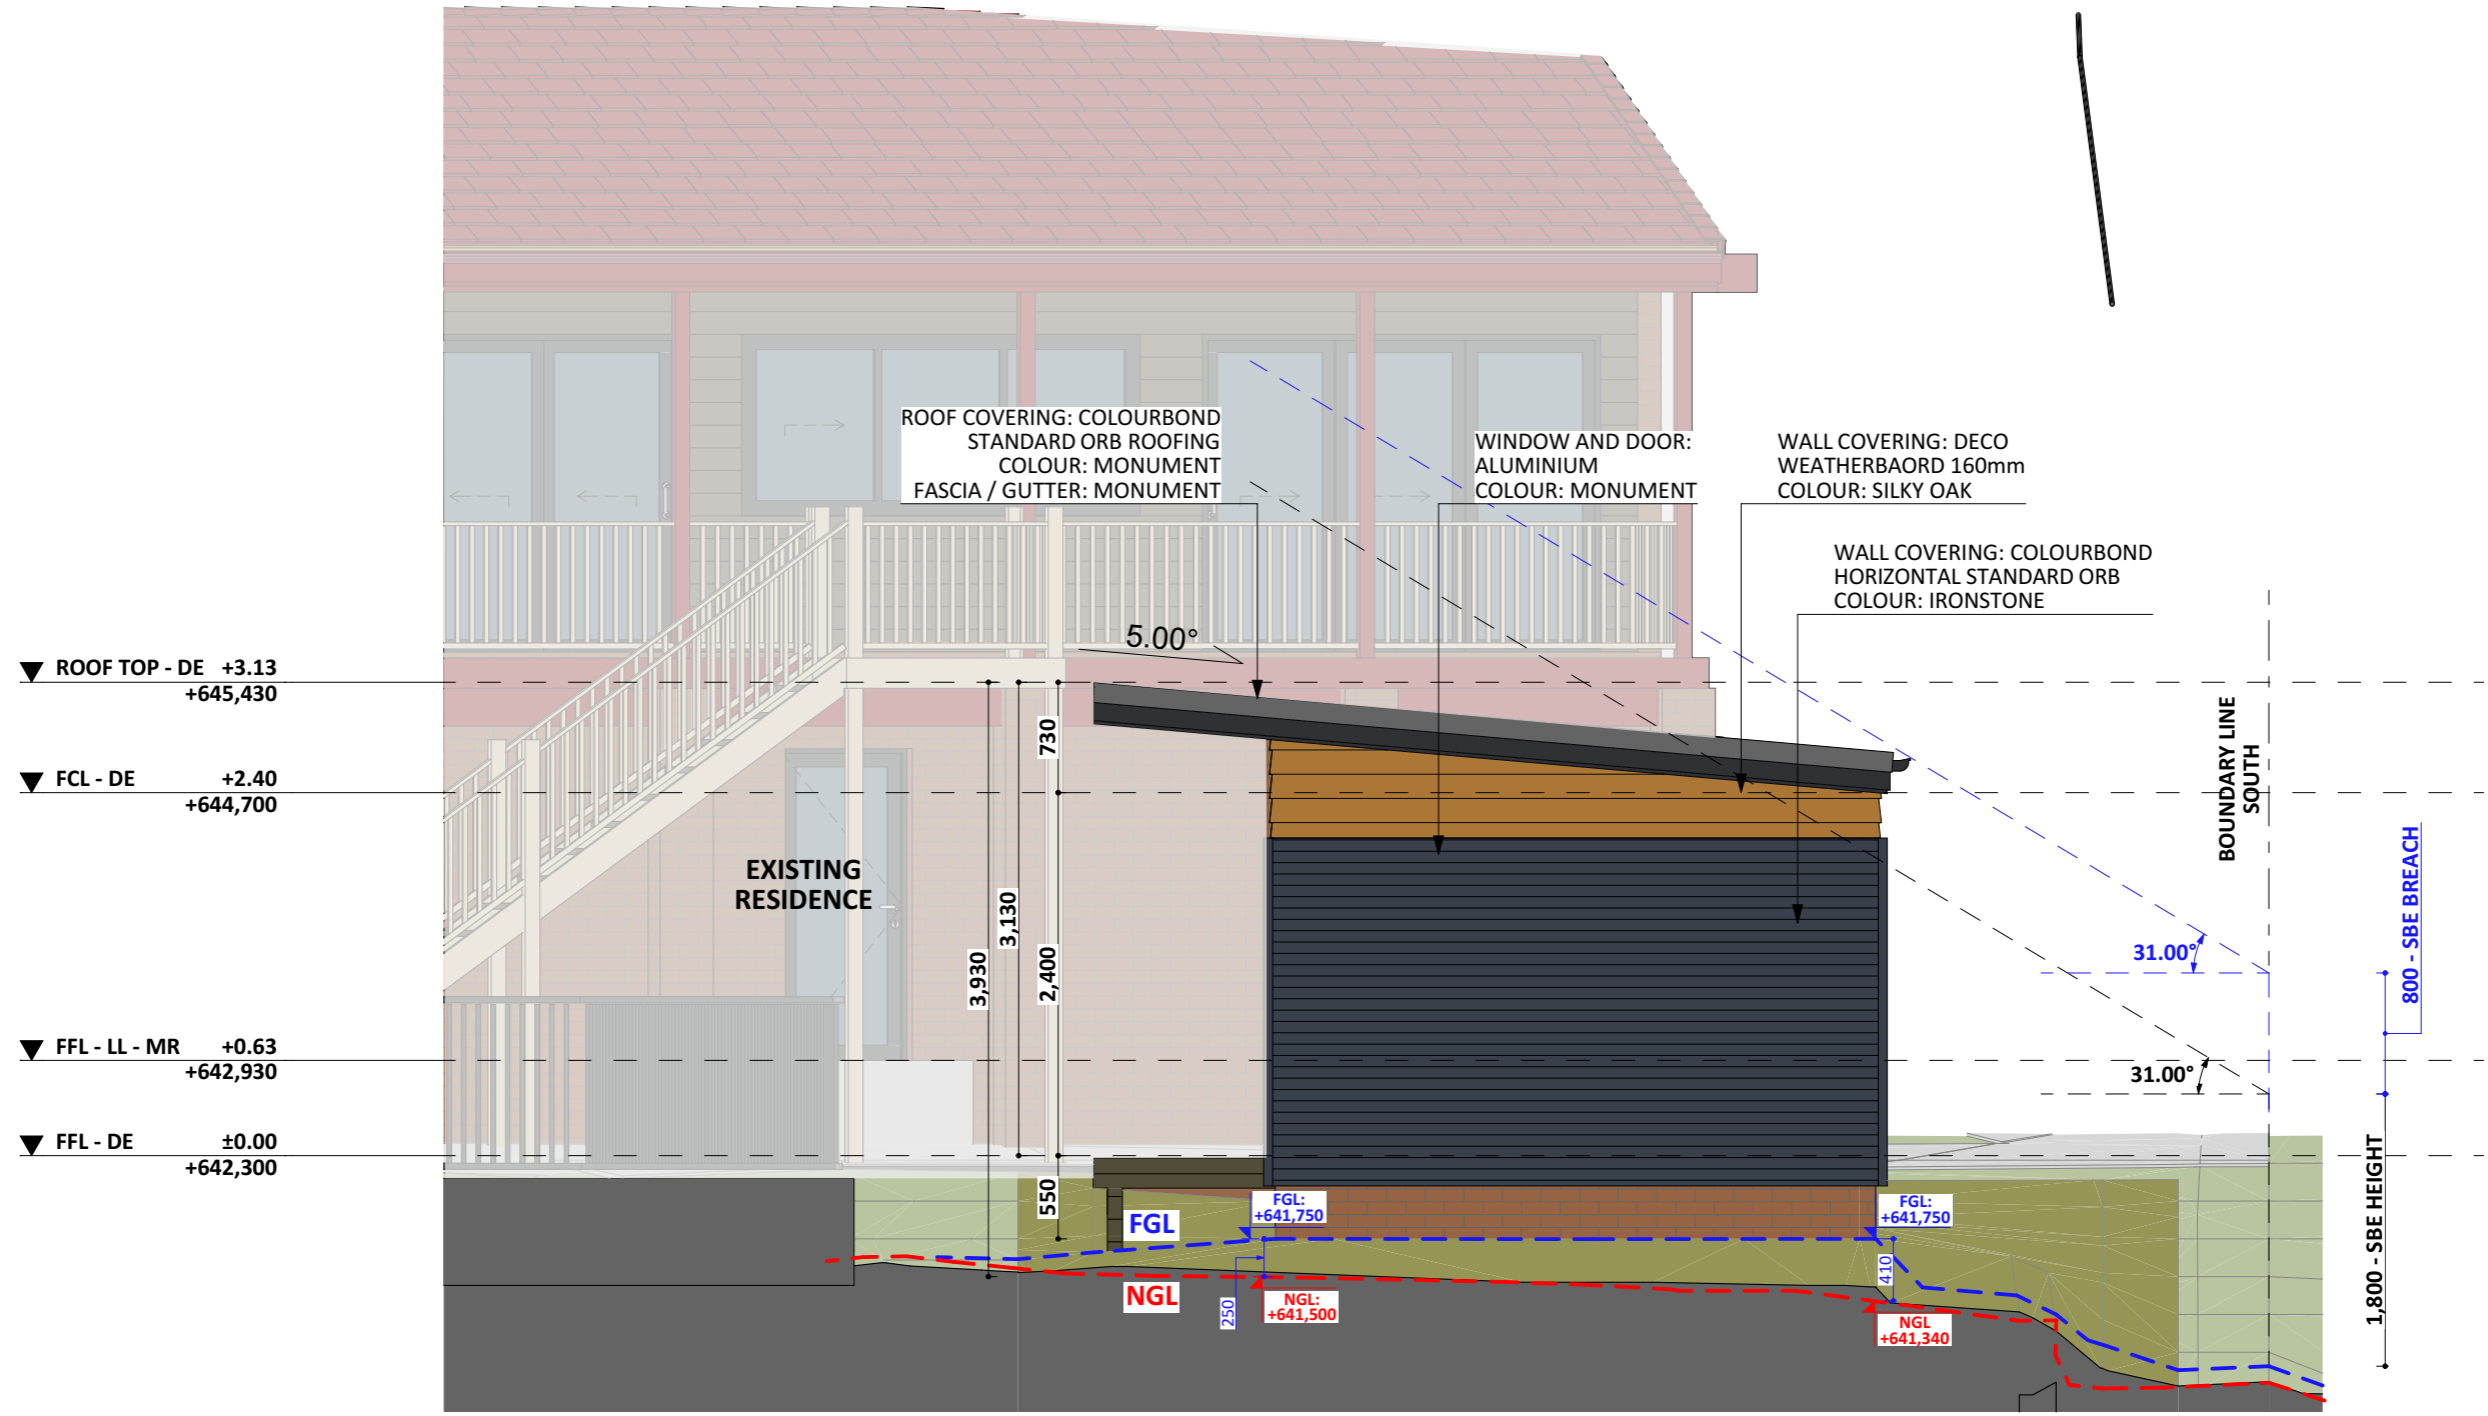

E2

WEST ELEV.  
1:50

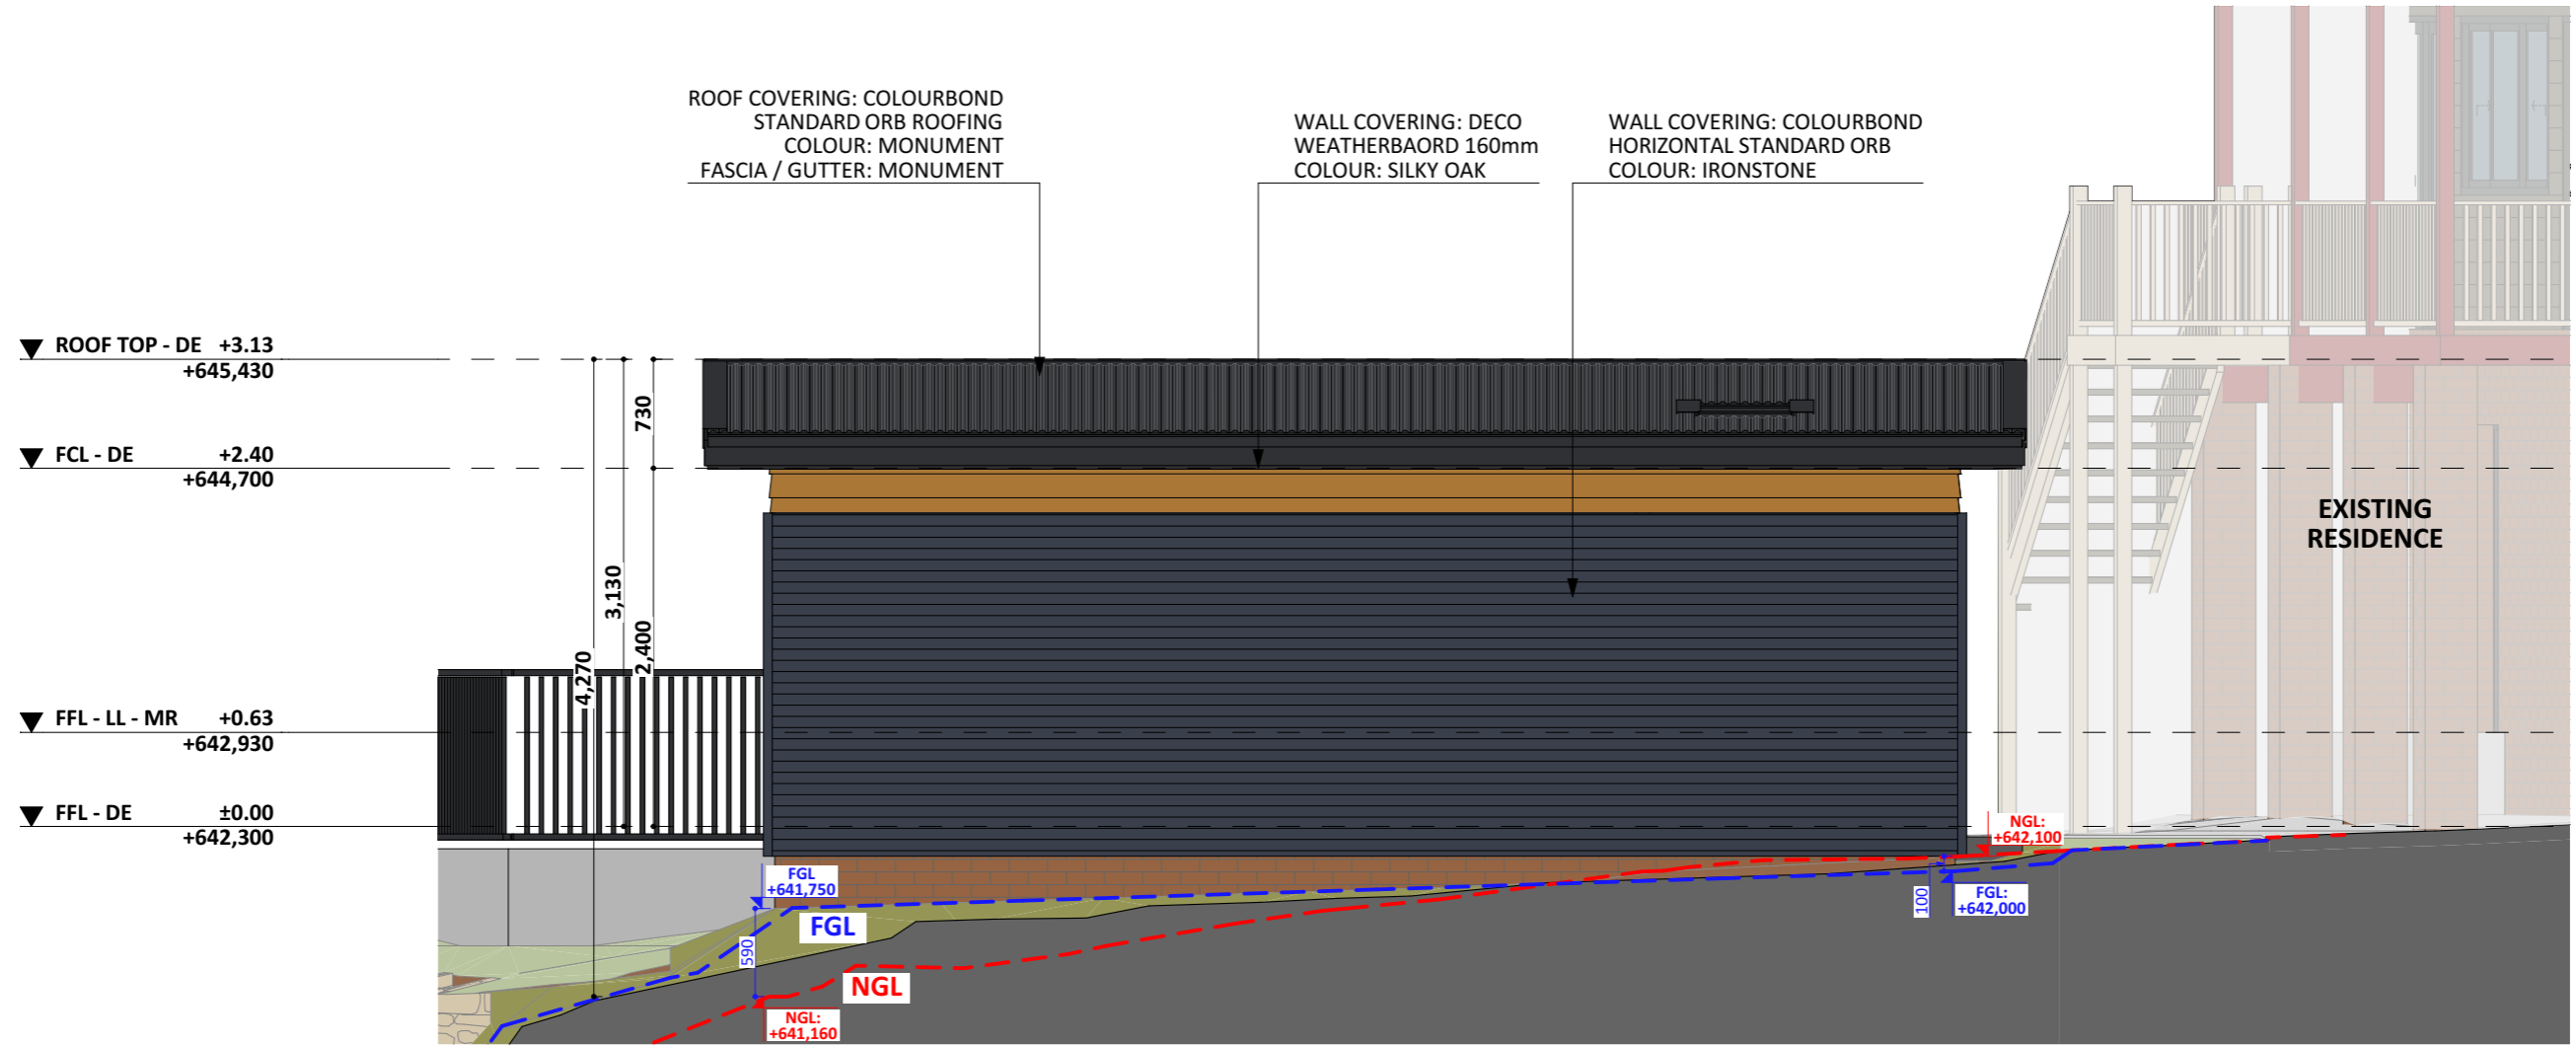

E3 SOUTH ELEV. 1:50

