

▼ ROOF TOP +3.15  
SL. +583.980


▼ FCL D.E. +2.40  
SL. +583.230

▼ FFL MR +0.20  
SL. +581.030

▼ FFL D.E. ±0.00  
SL. +580.830

SECONDARY STREET FRONTAGE - [SOUTH-WEST]

BRICK BASE - CLOSEST MATCH TO M.R. NEW TIMBER LANDING AND STEPS PARTIALLY DEMOLISHED EXISTING BRICK RET. WALL **E1** SOUTH-EAST ELEVATION - D.E. 1:55

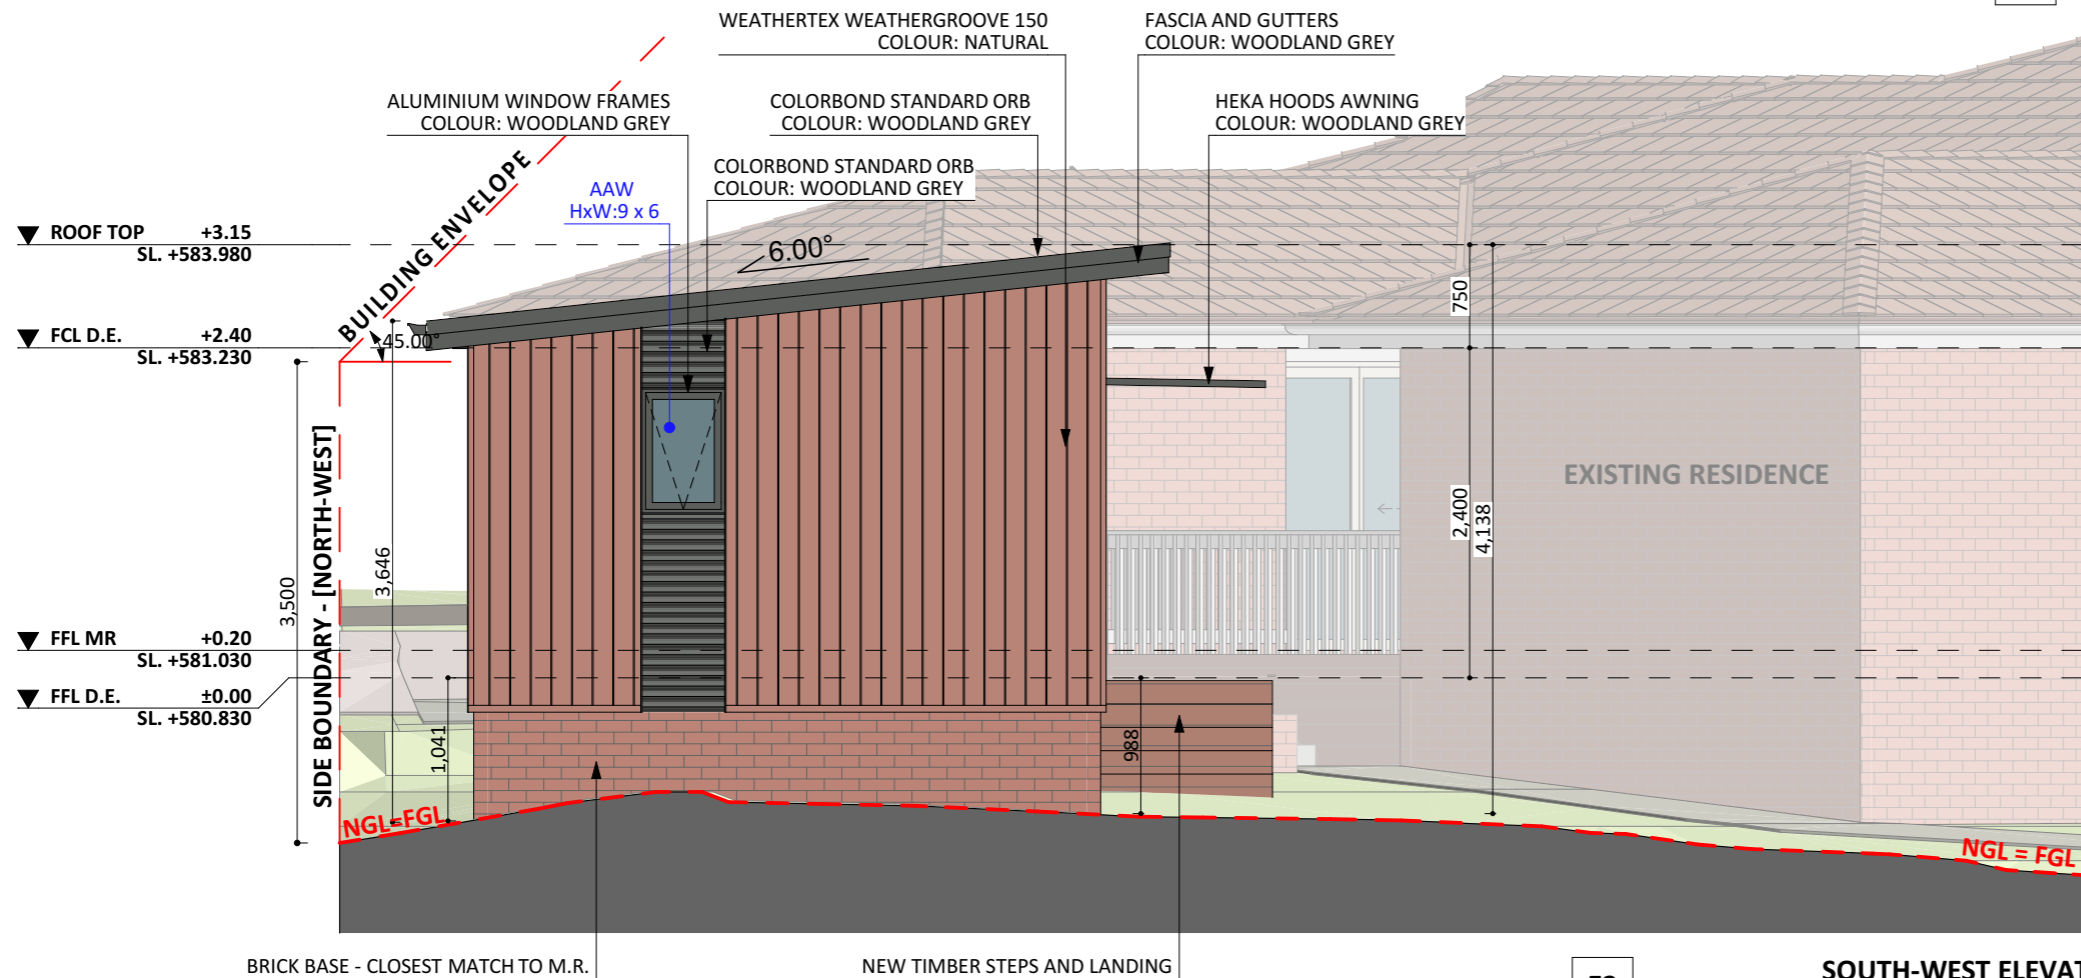

▼ ROOF TOP +3.15  
SL. +583.980

▼ FCL D.E. +2.40  
SL. +583.230

▼ FFL MR +0.20  
SL. +581.030

▼ FFL D.E. ±0.00  
SL. +580.830

SIDE BOUNDARY - [NORTH-WEST]

BUILDING ENVELOPE

BRICK BASE - CLOSEST MATCH TO M.R. NEW TIMBER STEPS AND LANDING **E2** SOUTH-WEST ELEVATION - D.E. 1:55

