



REAR ZONE

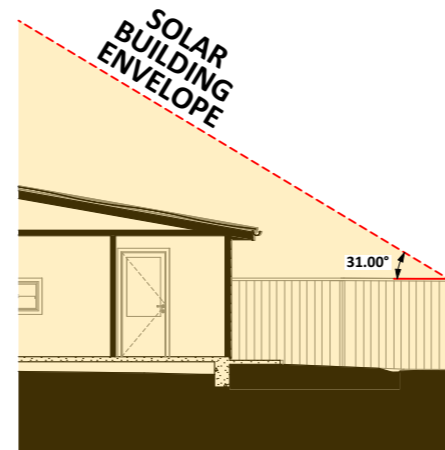


REAR BOUNDARY - [SOUTH]
NEIGHBOURS NORTH, REAR BOUNDARY

S3 BLOCK PROFILE 1:150

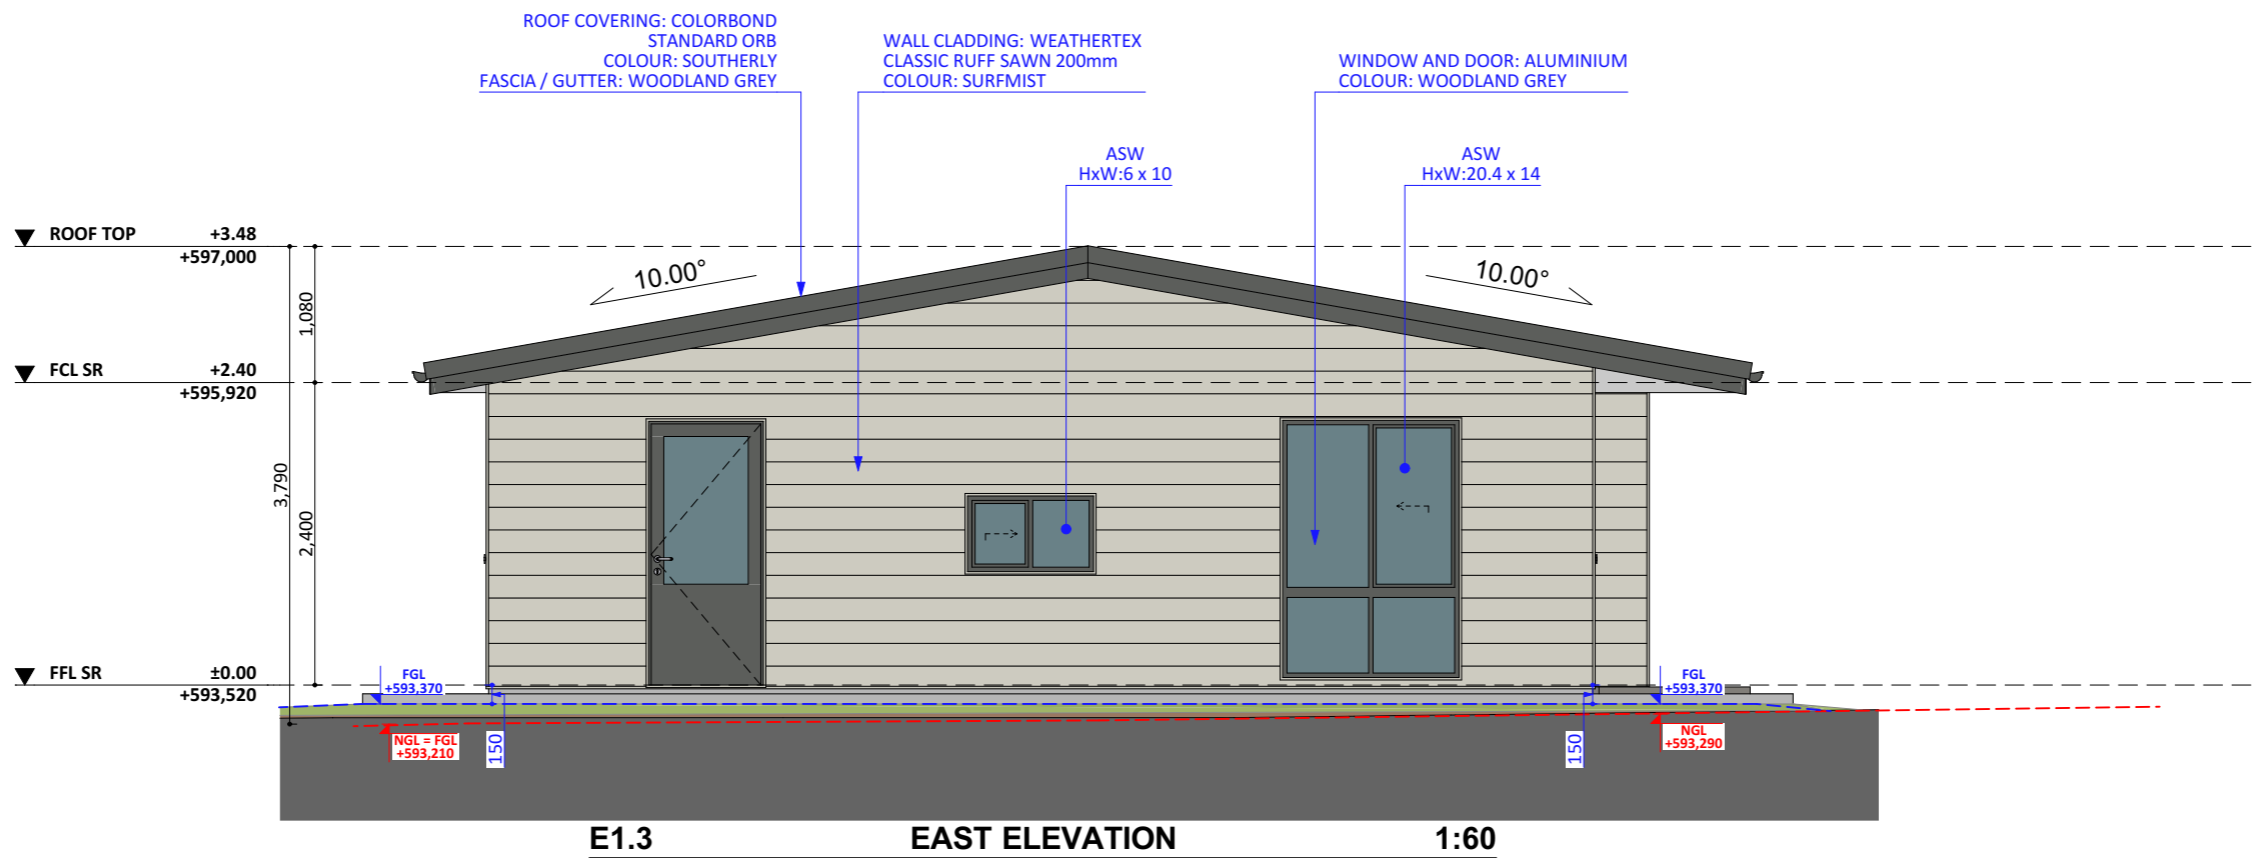

REAR ZONE

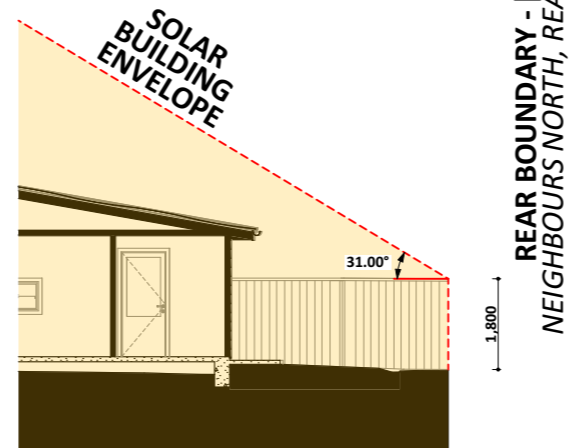

S3 BLOCK PROFILE
1:150

