




E1.1 SOUTH ELEVATION 1:50

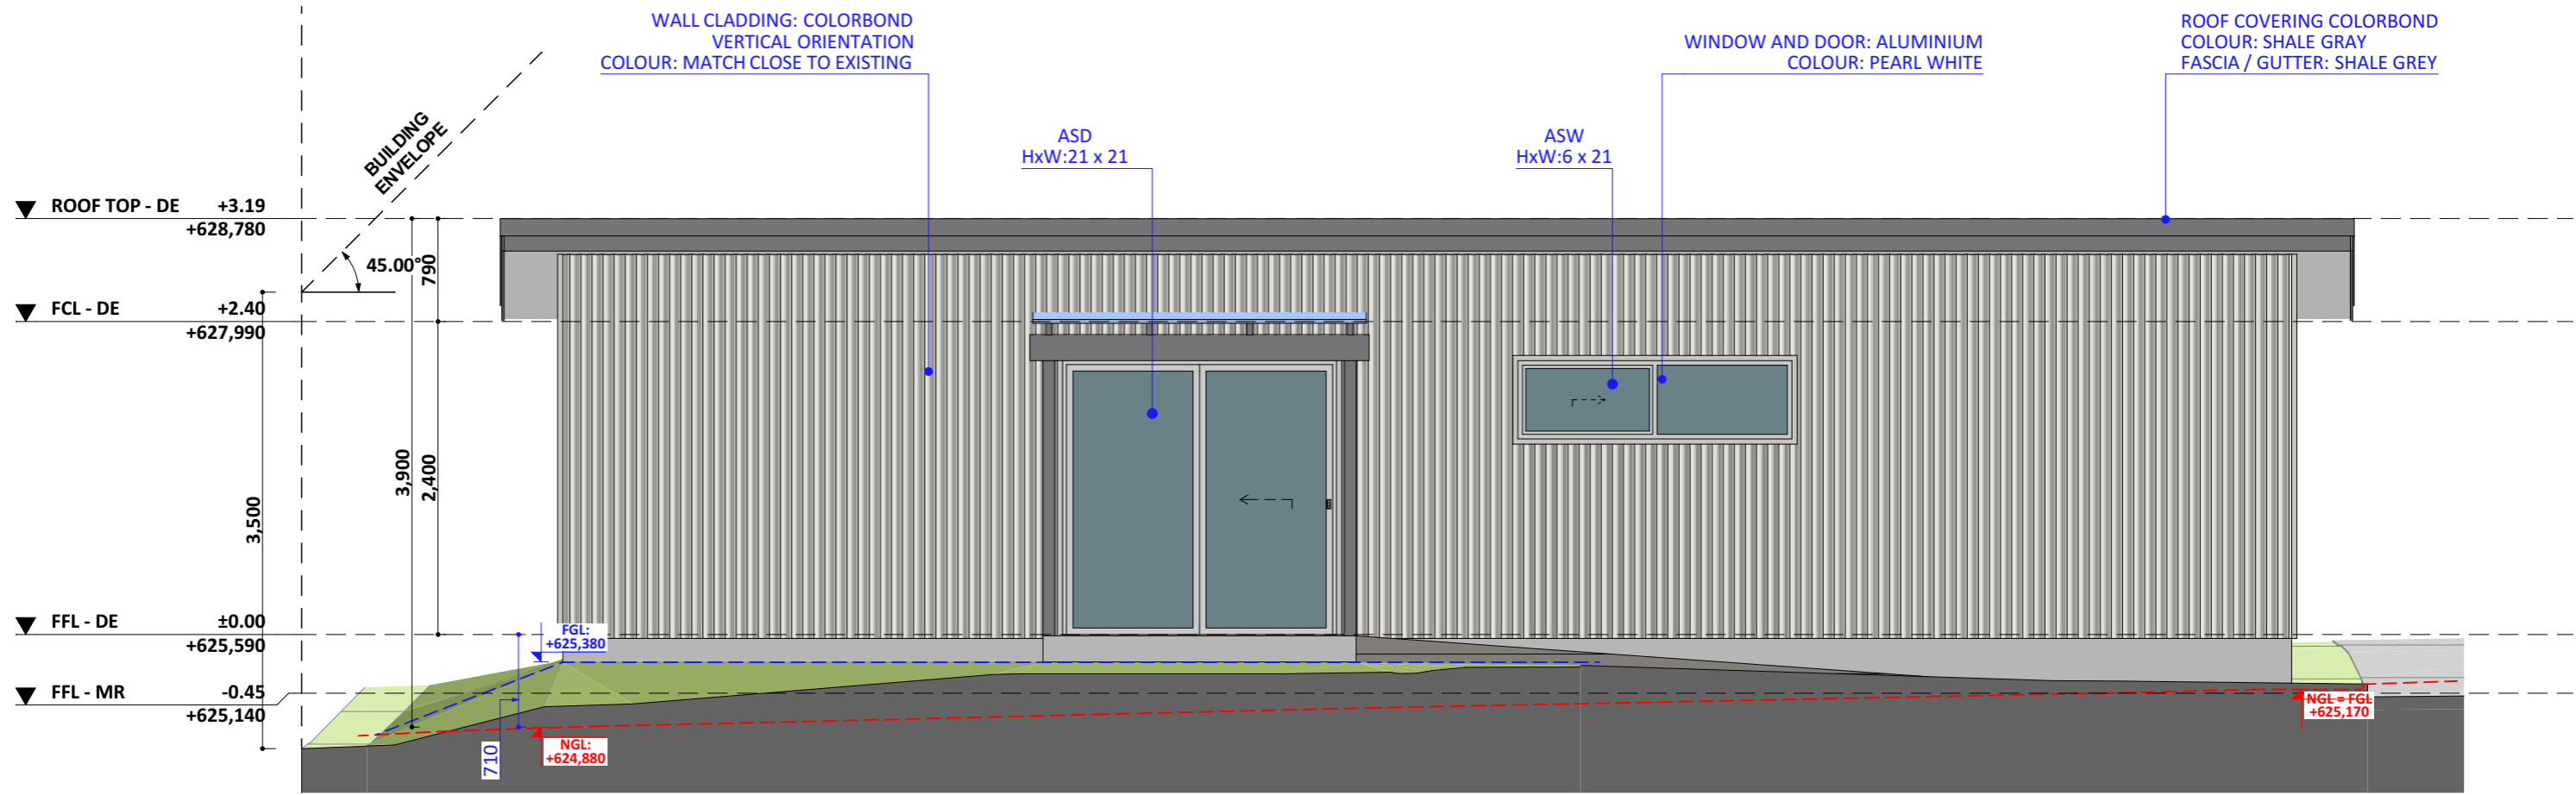

E1.2 NORTH ELEVATION 1:50

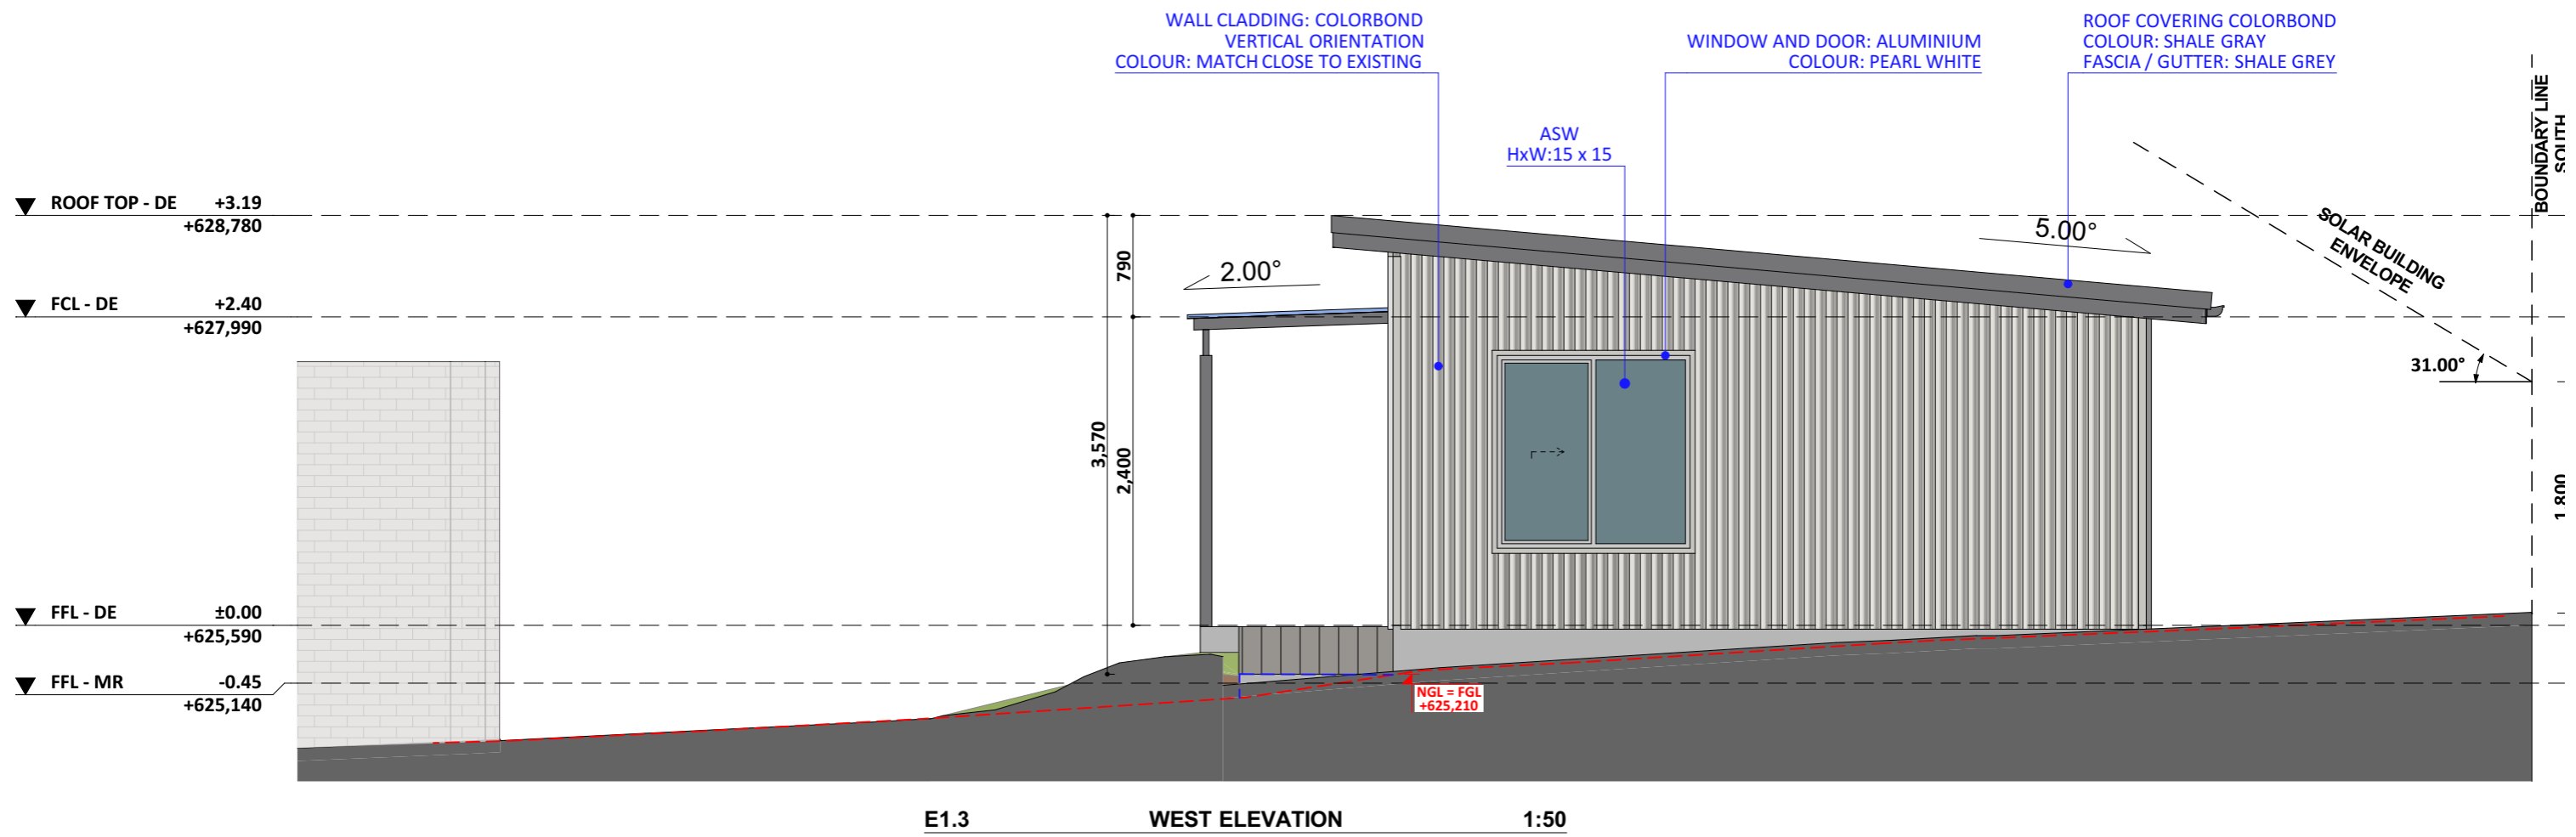

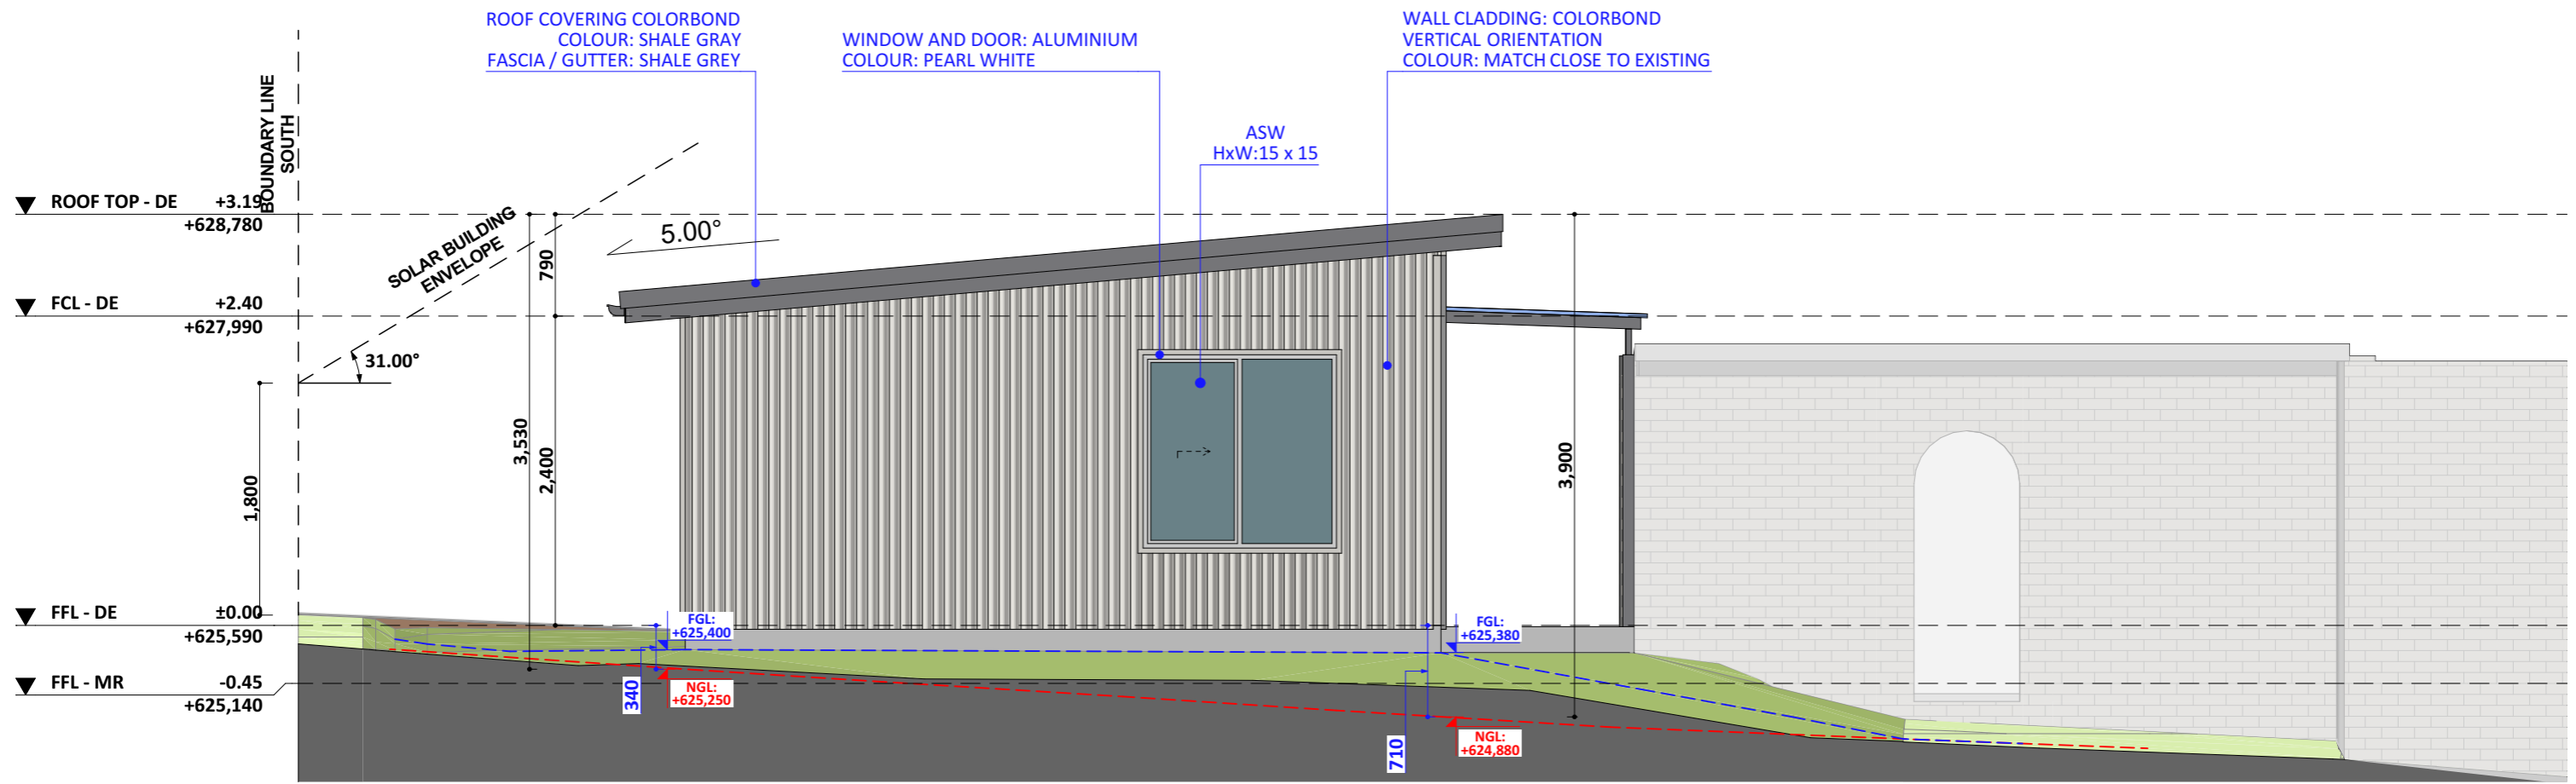

E1.4 EAST ELEVATION 1:50