


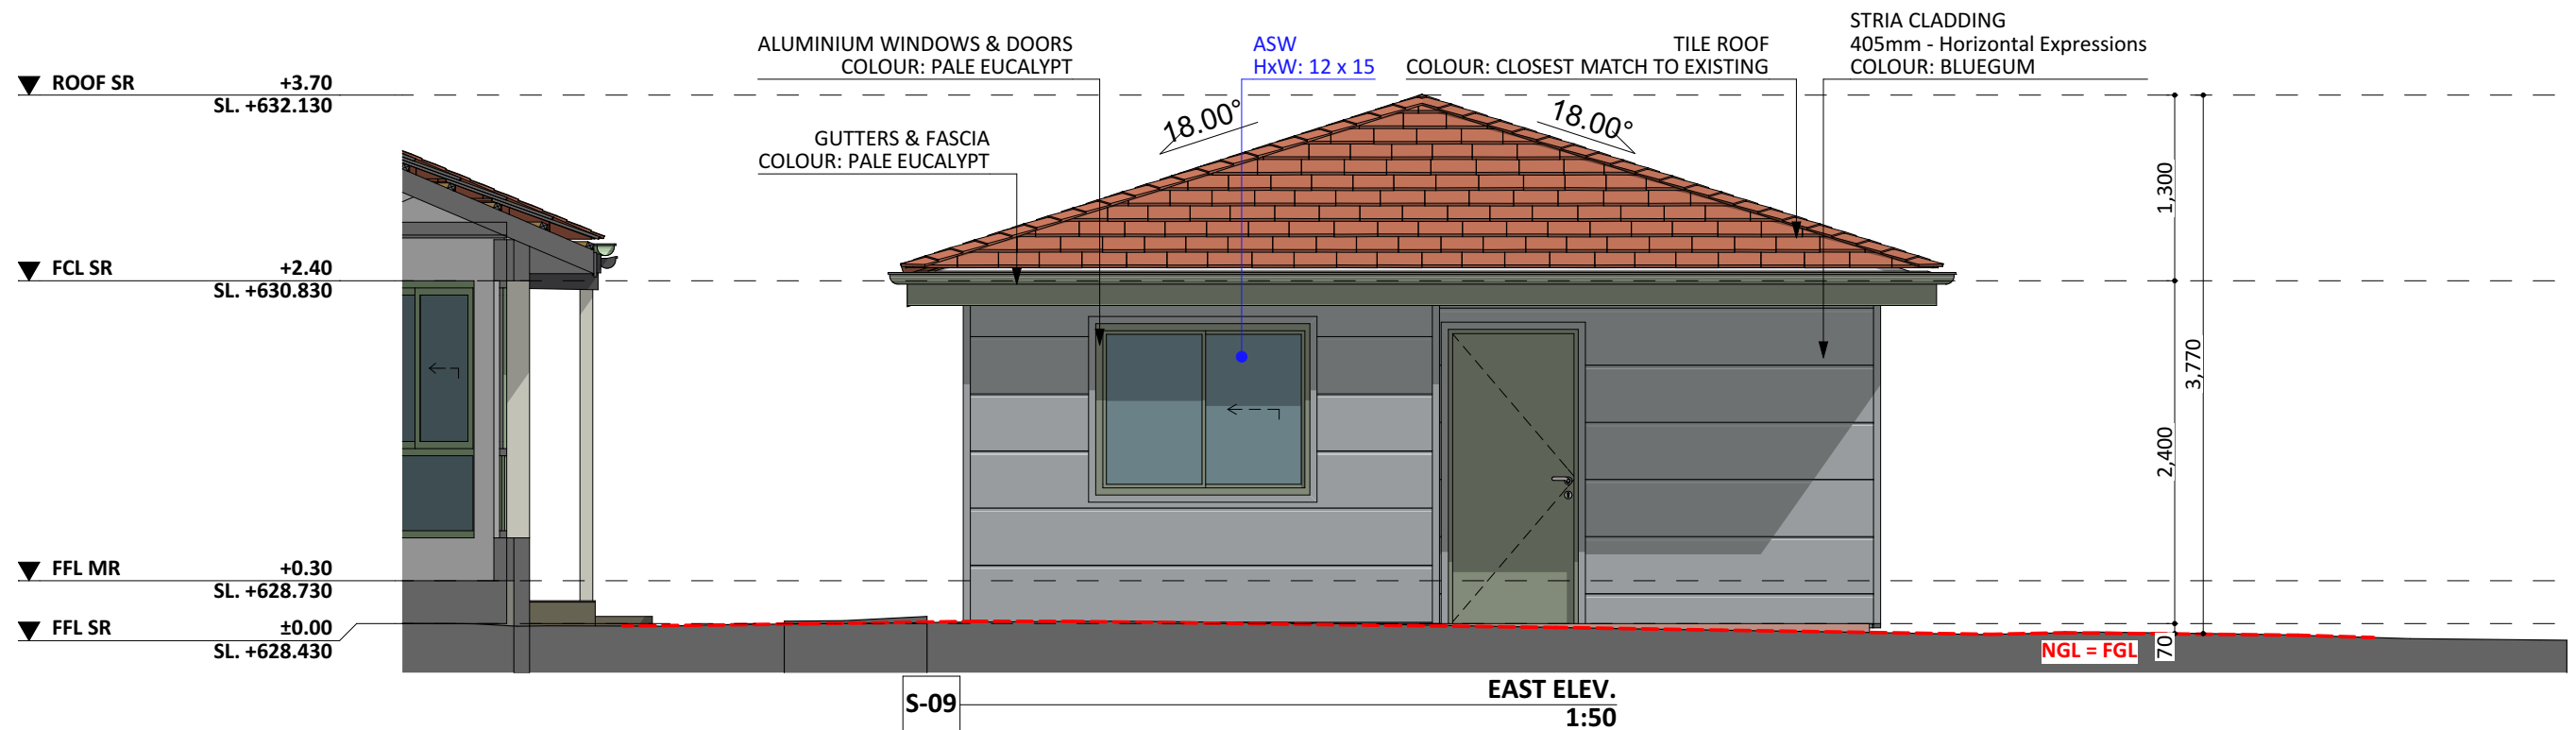


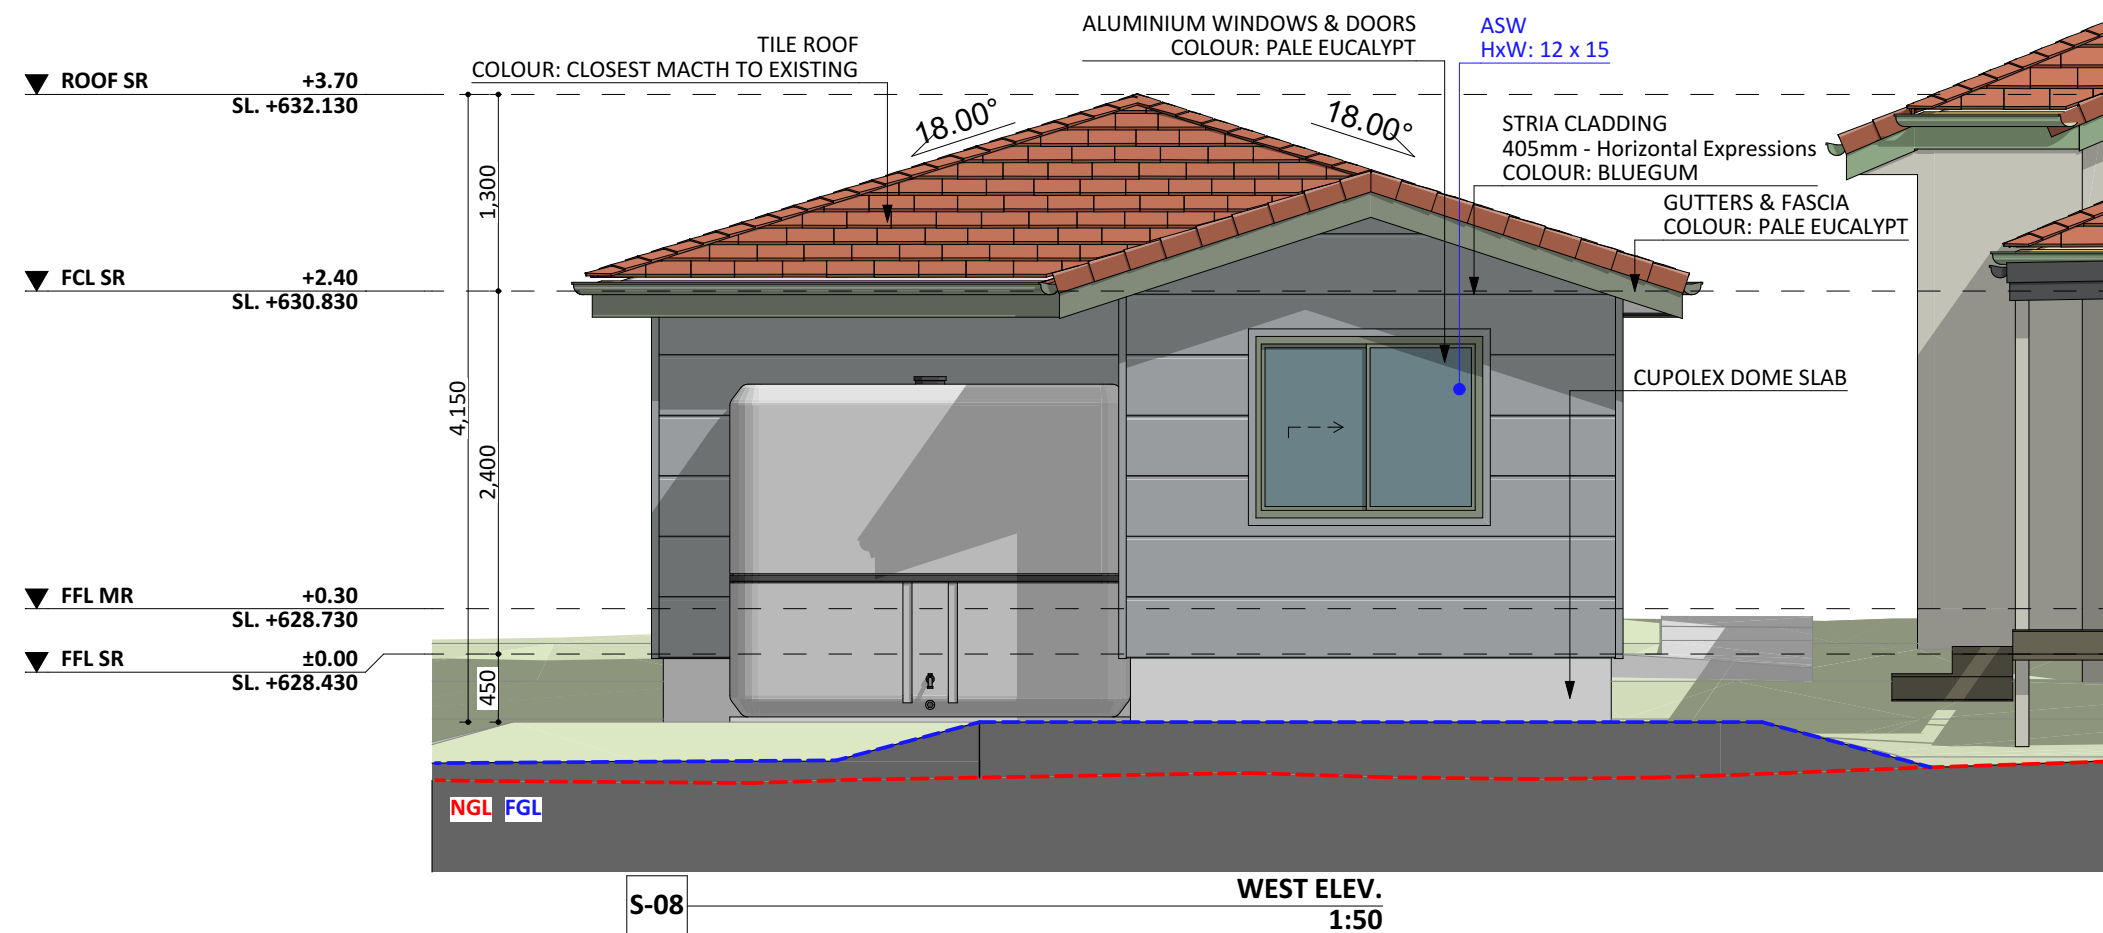

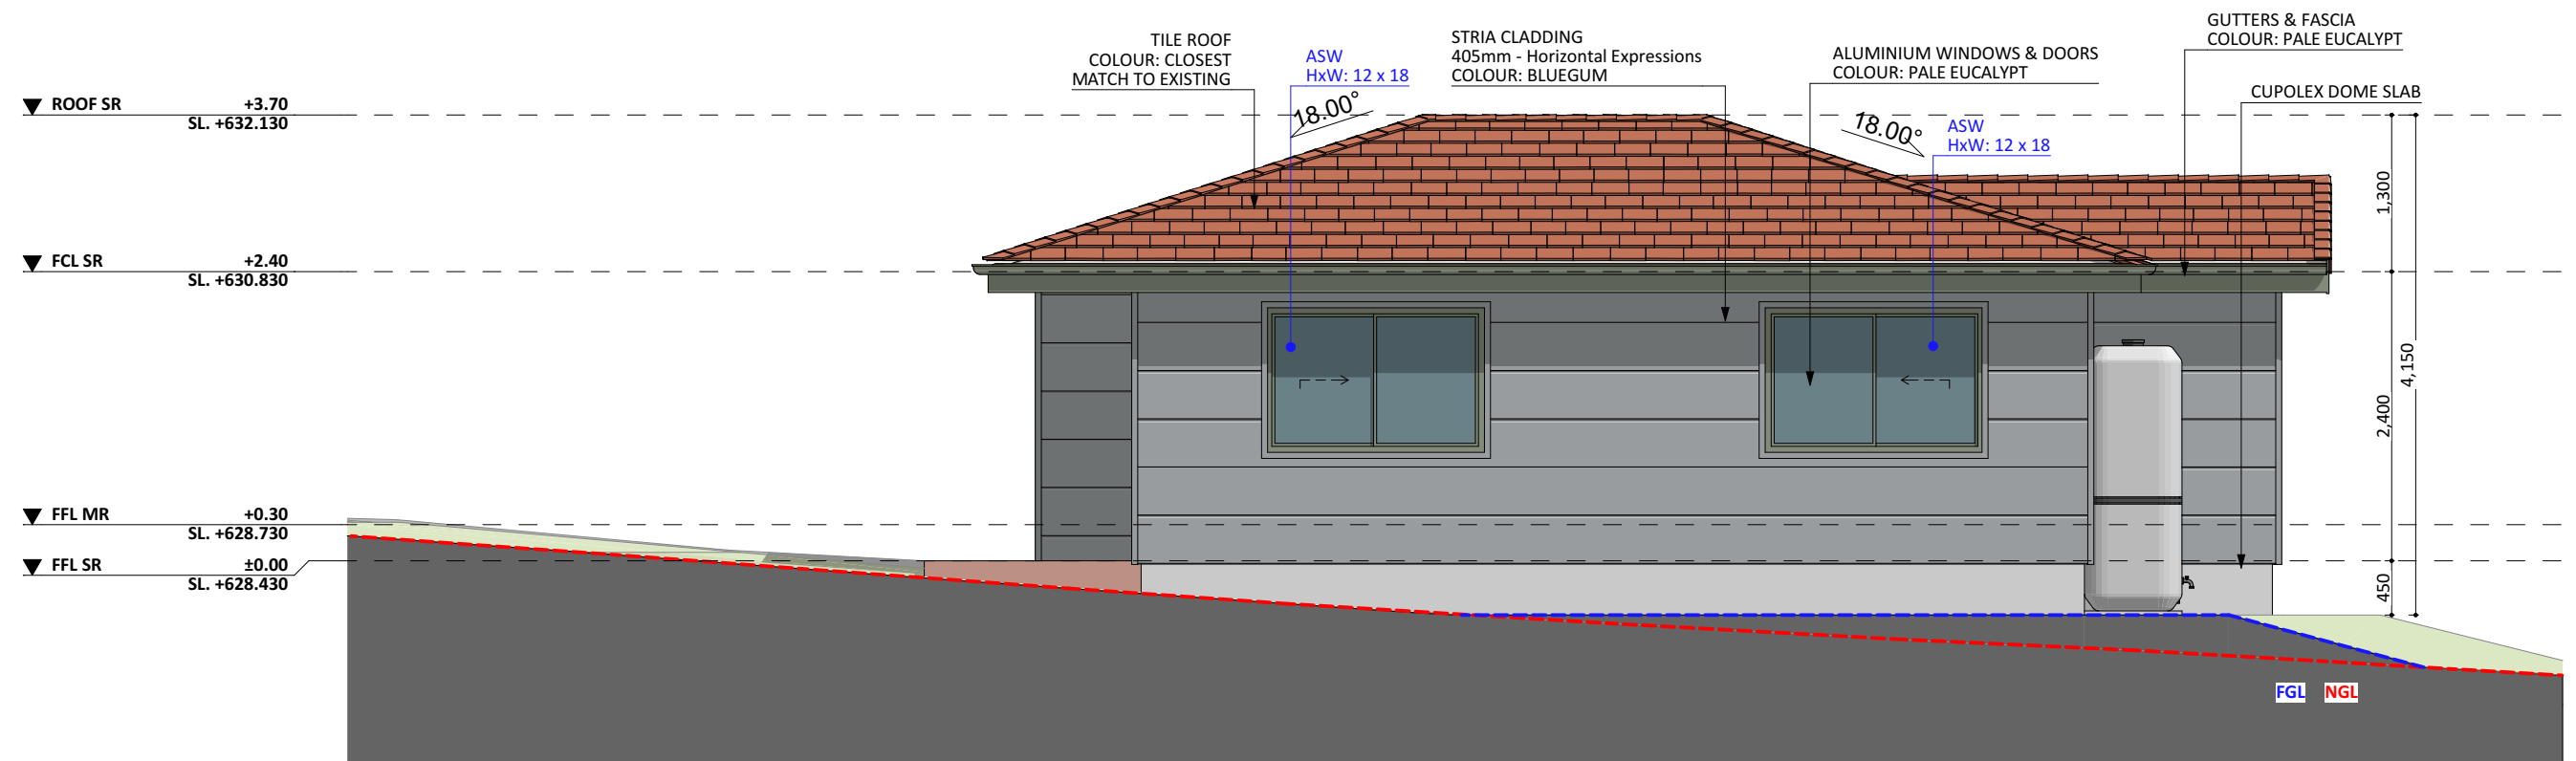

S-10 NORTH ELEV. 1:60

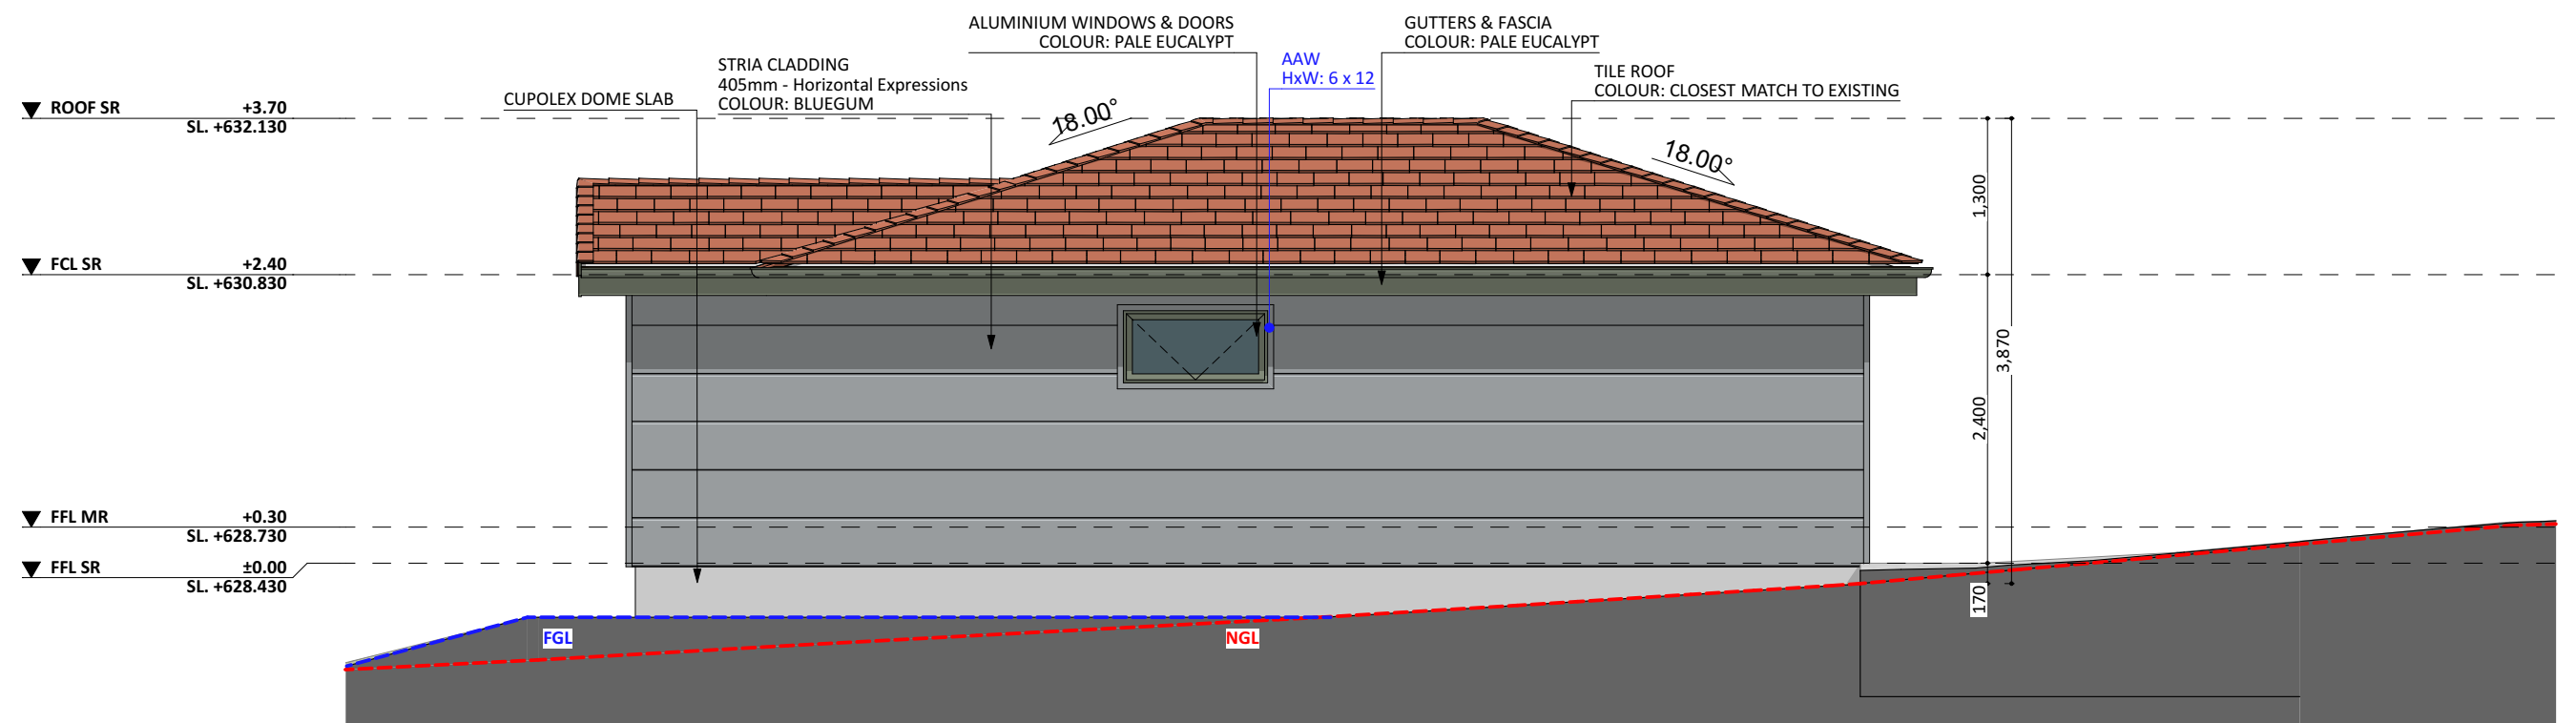

S-11 SOUTH ELEV. 1:60