




E1 EAST ELEVATION - SR
1:60

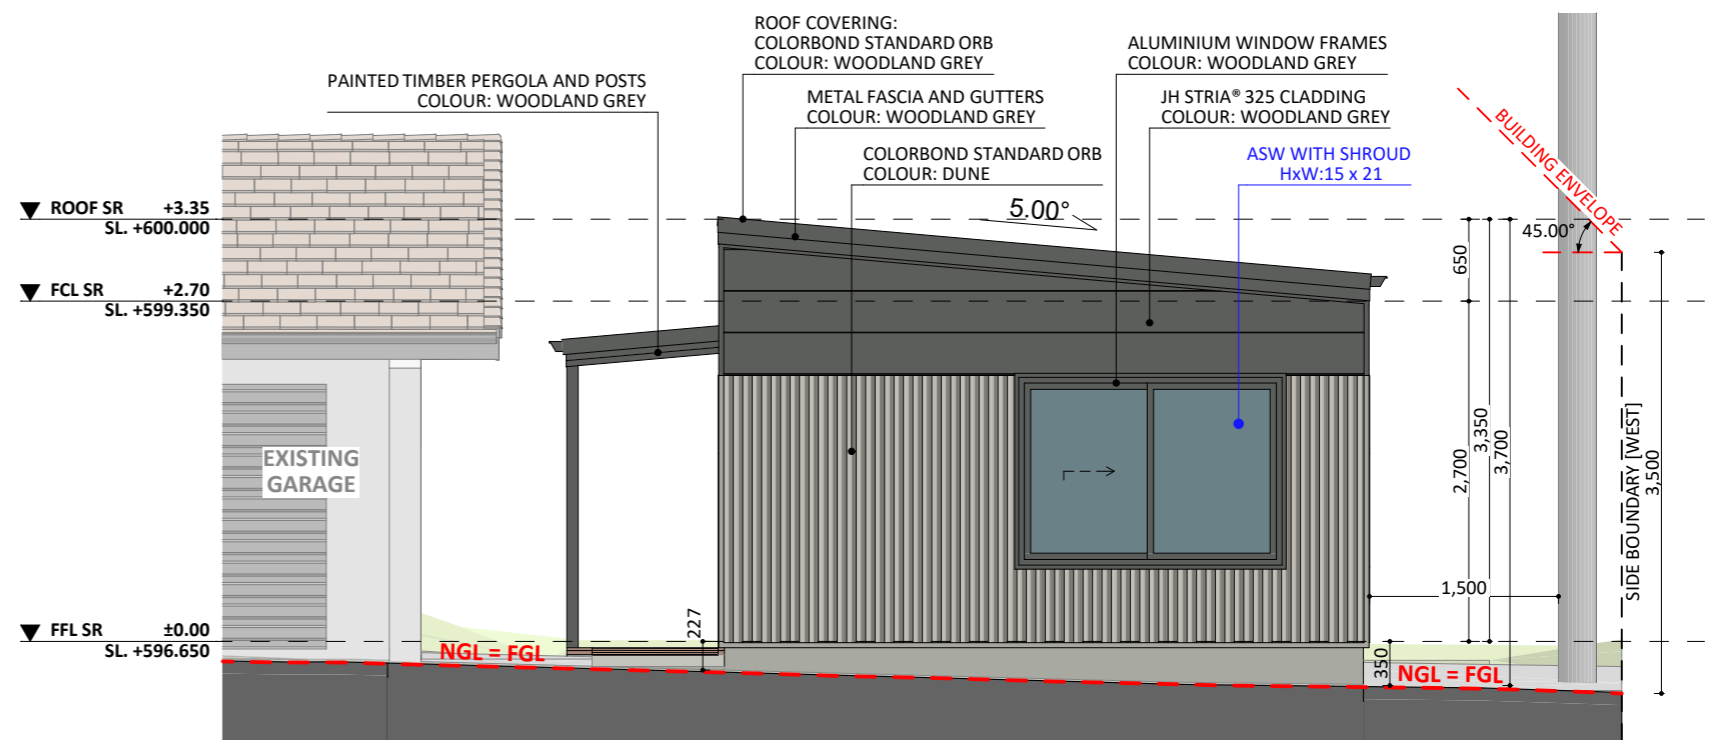

E2 NORTH ELEVATION - SR
1:60

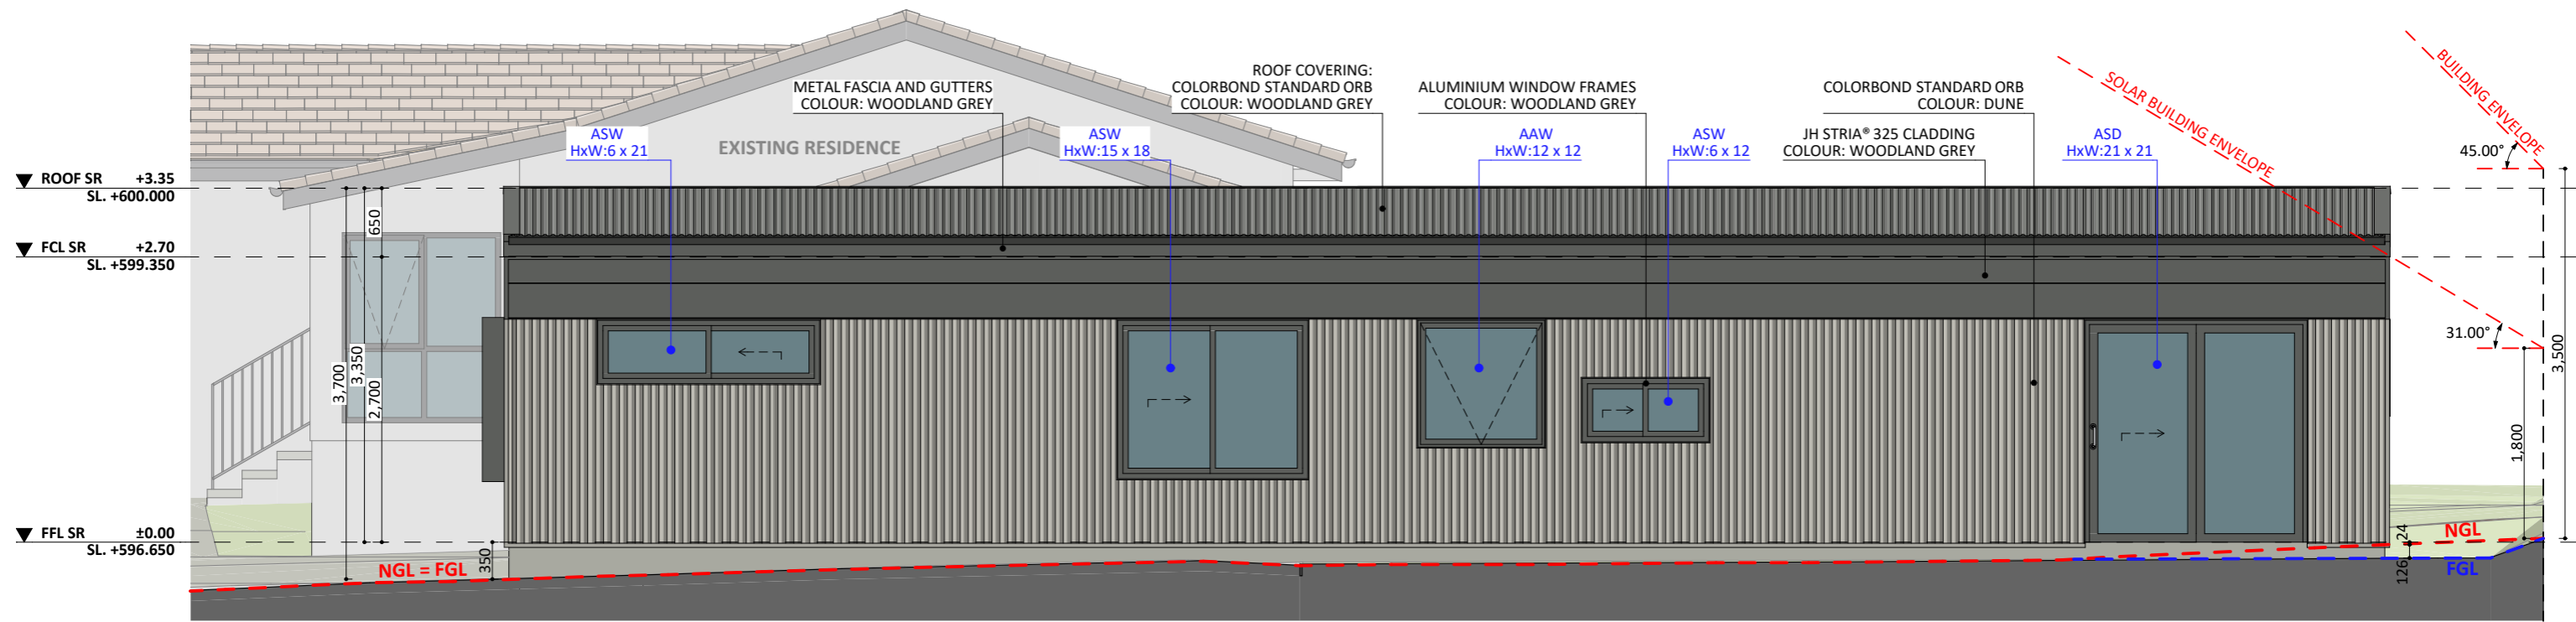

E3 WEST ELEVATION - SR
1:60

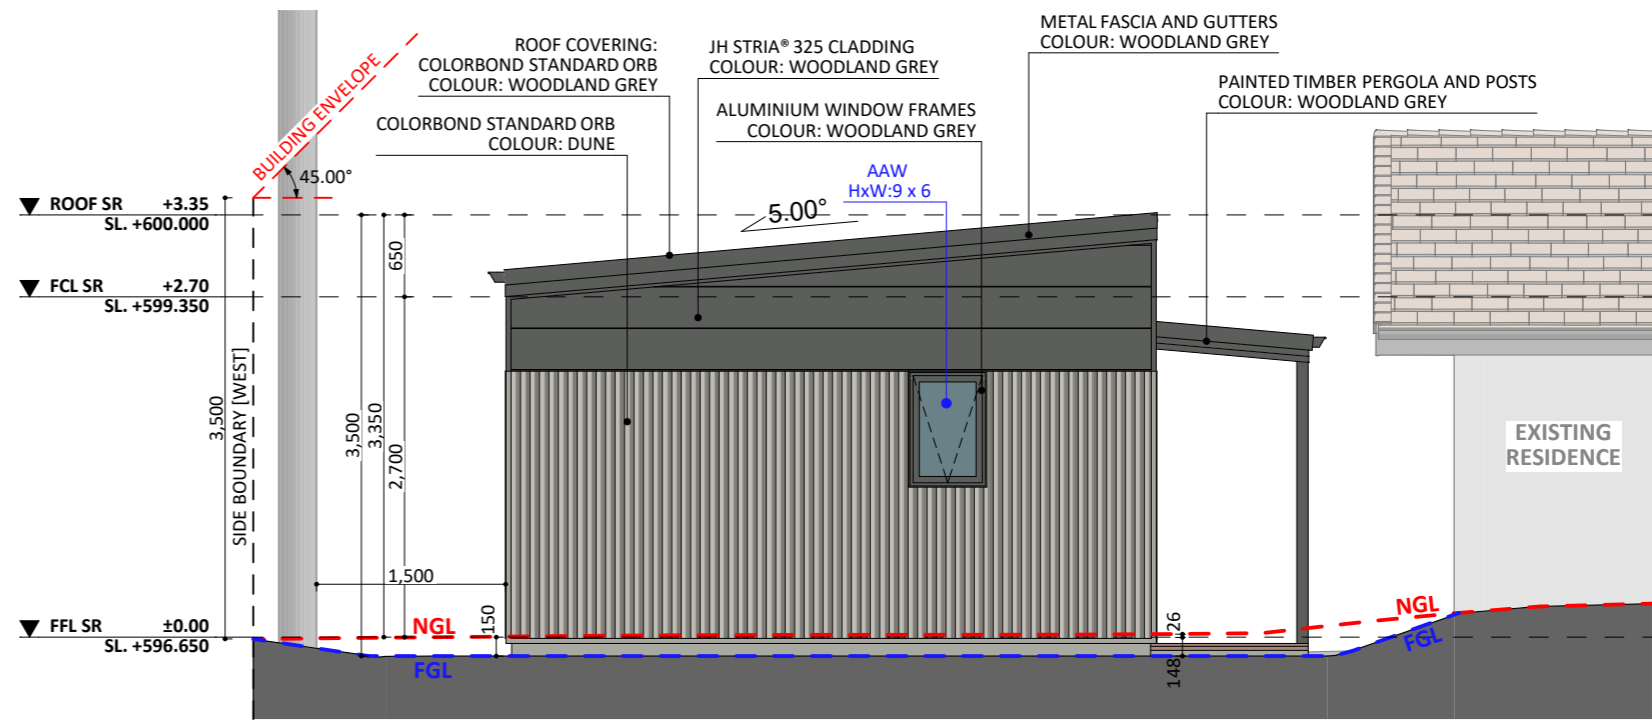

E4 SOUTH ELEVATION - SR
1:60