




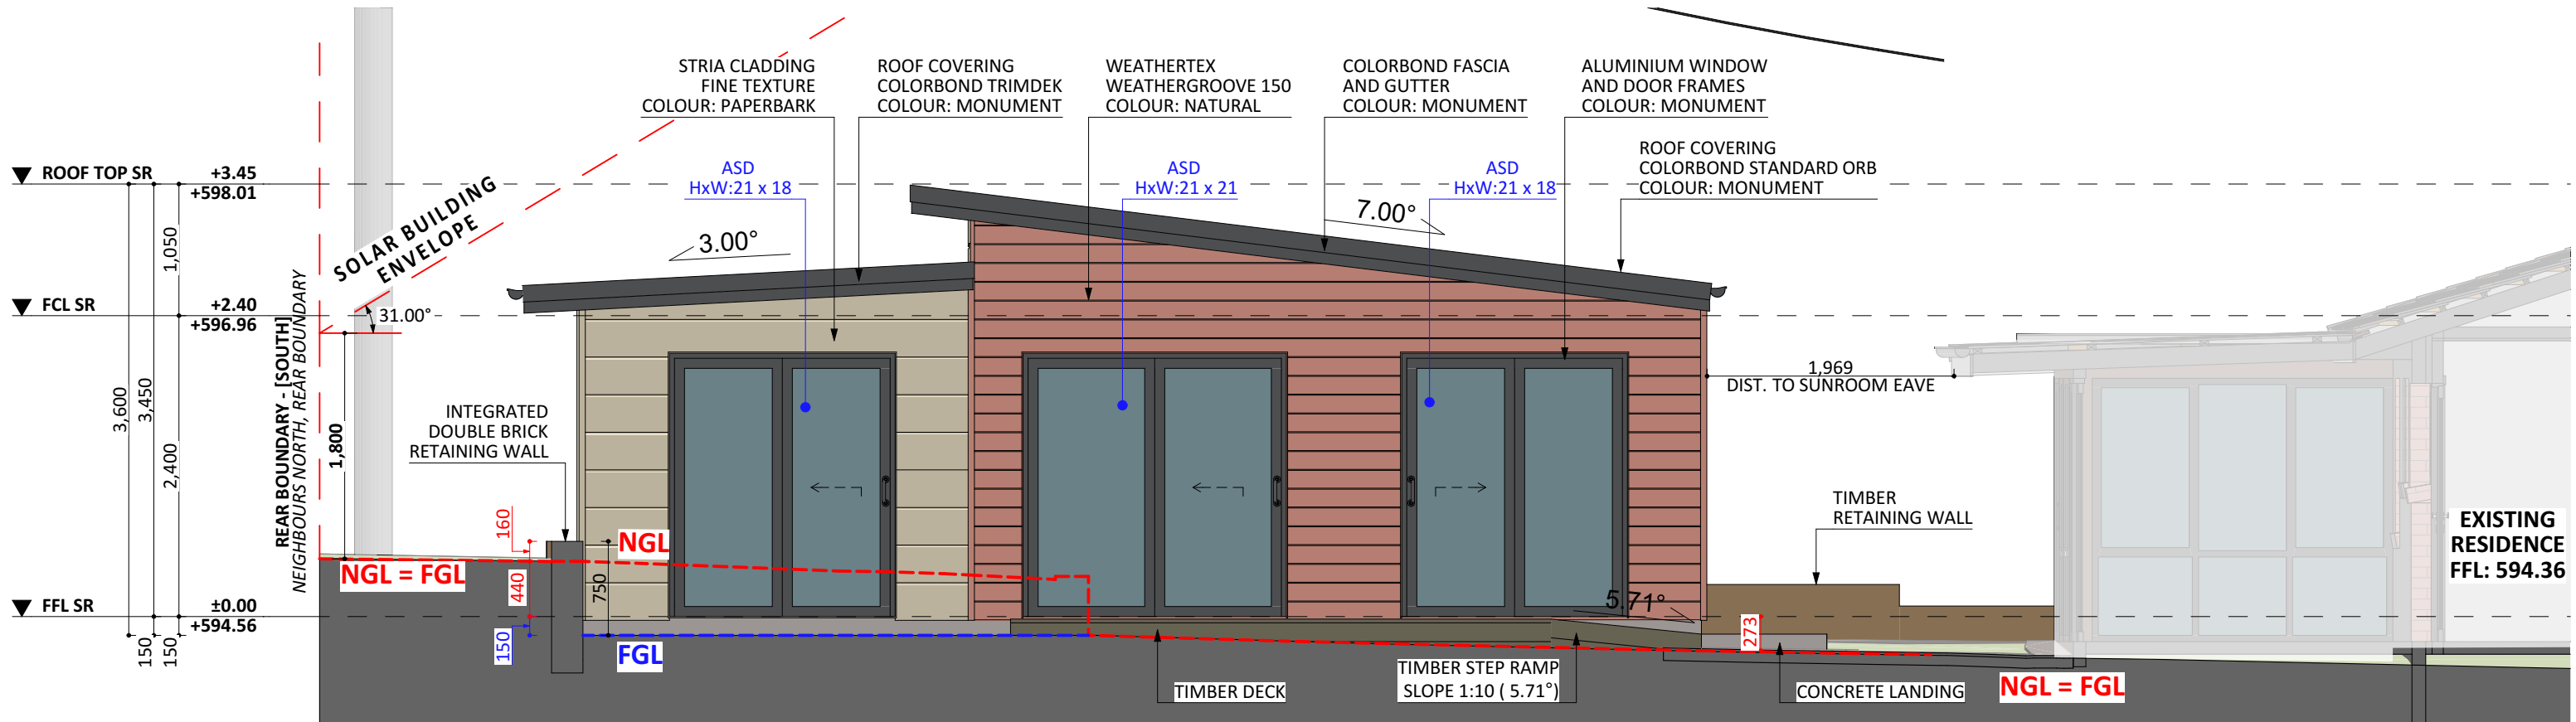


E1 **EAST ELEVATION**
1:50

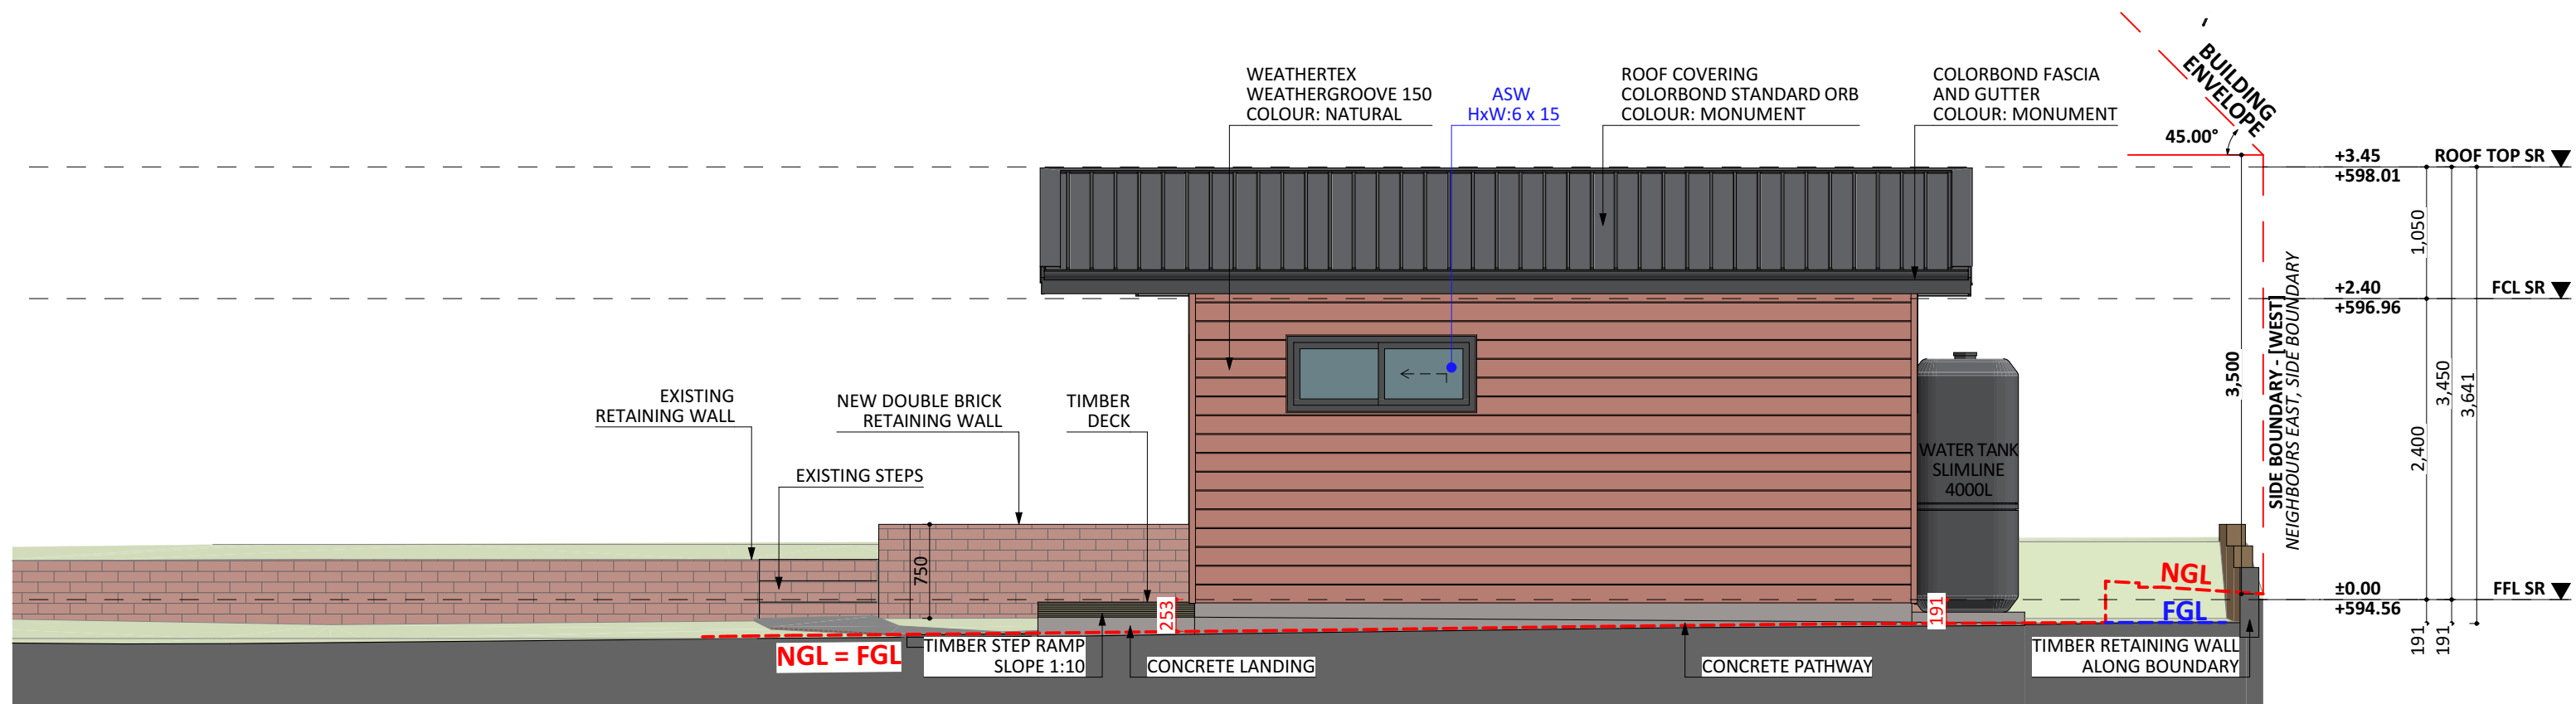

E2 **NORTH ELEVATION**
1:50

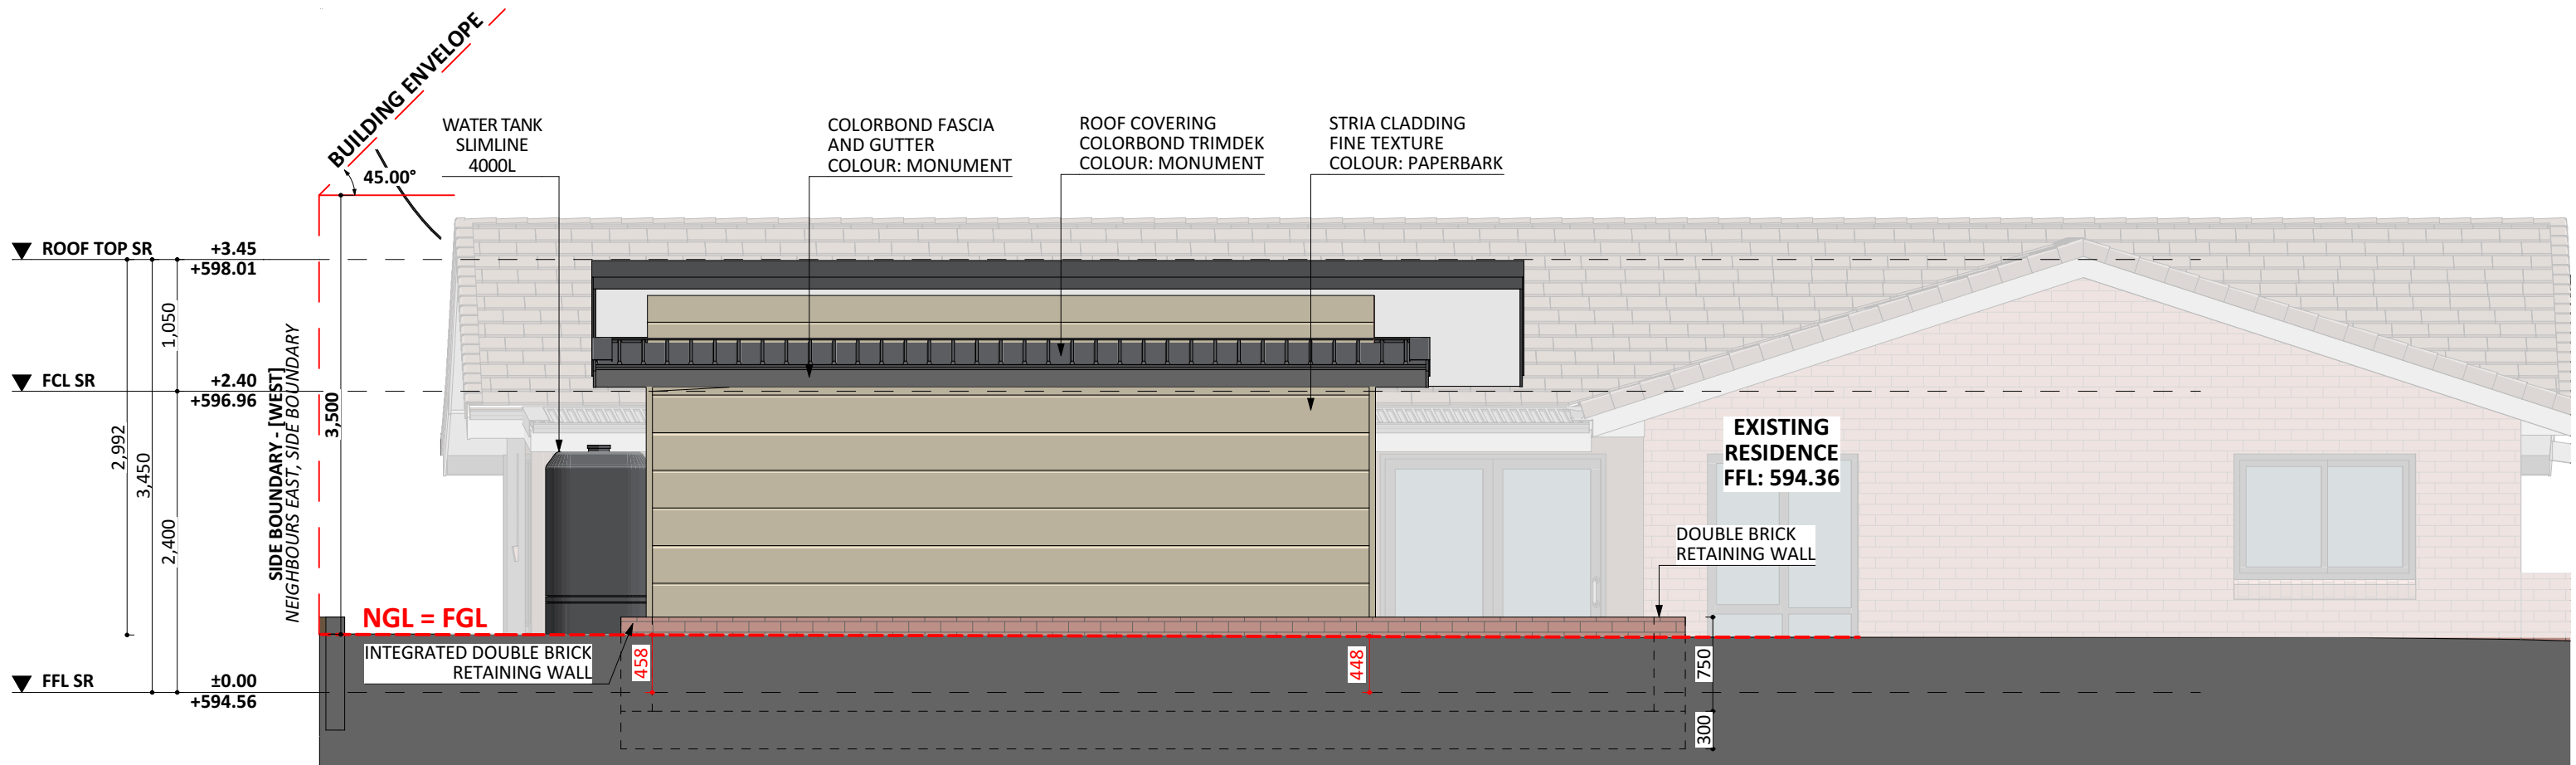

E3 SOUTH ELEVATION 1:50

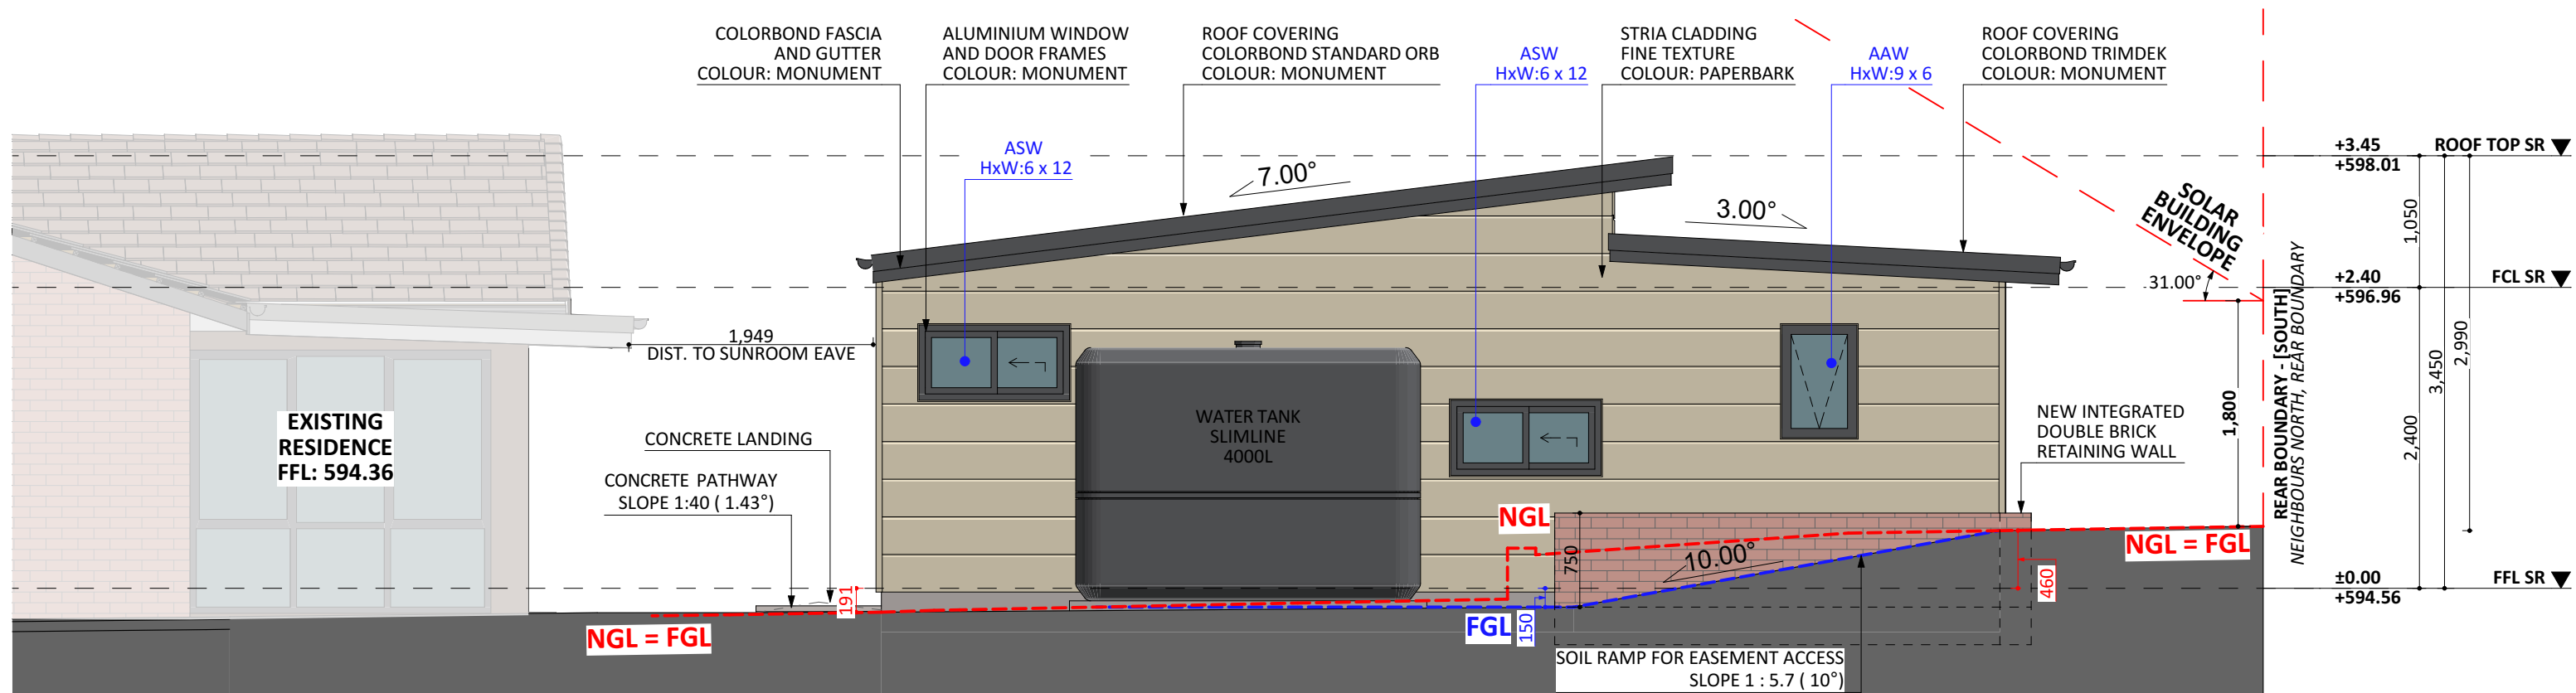

E4 WEST ELEVATION 1:50