


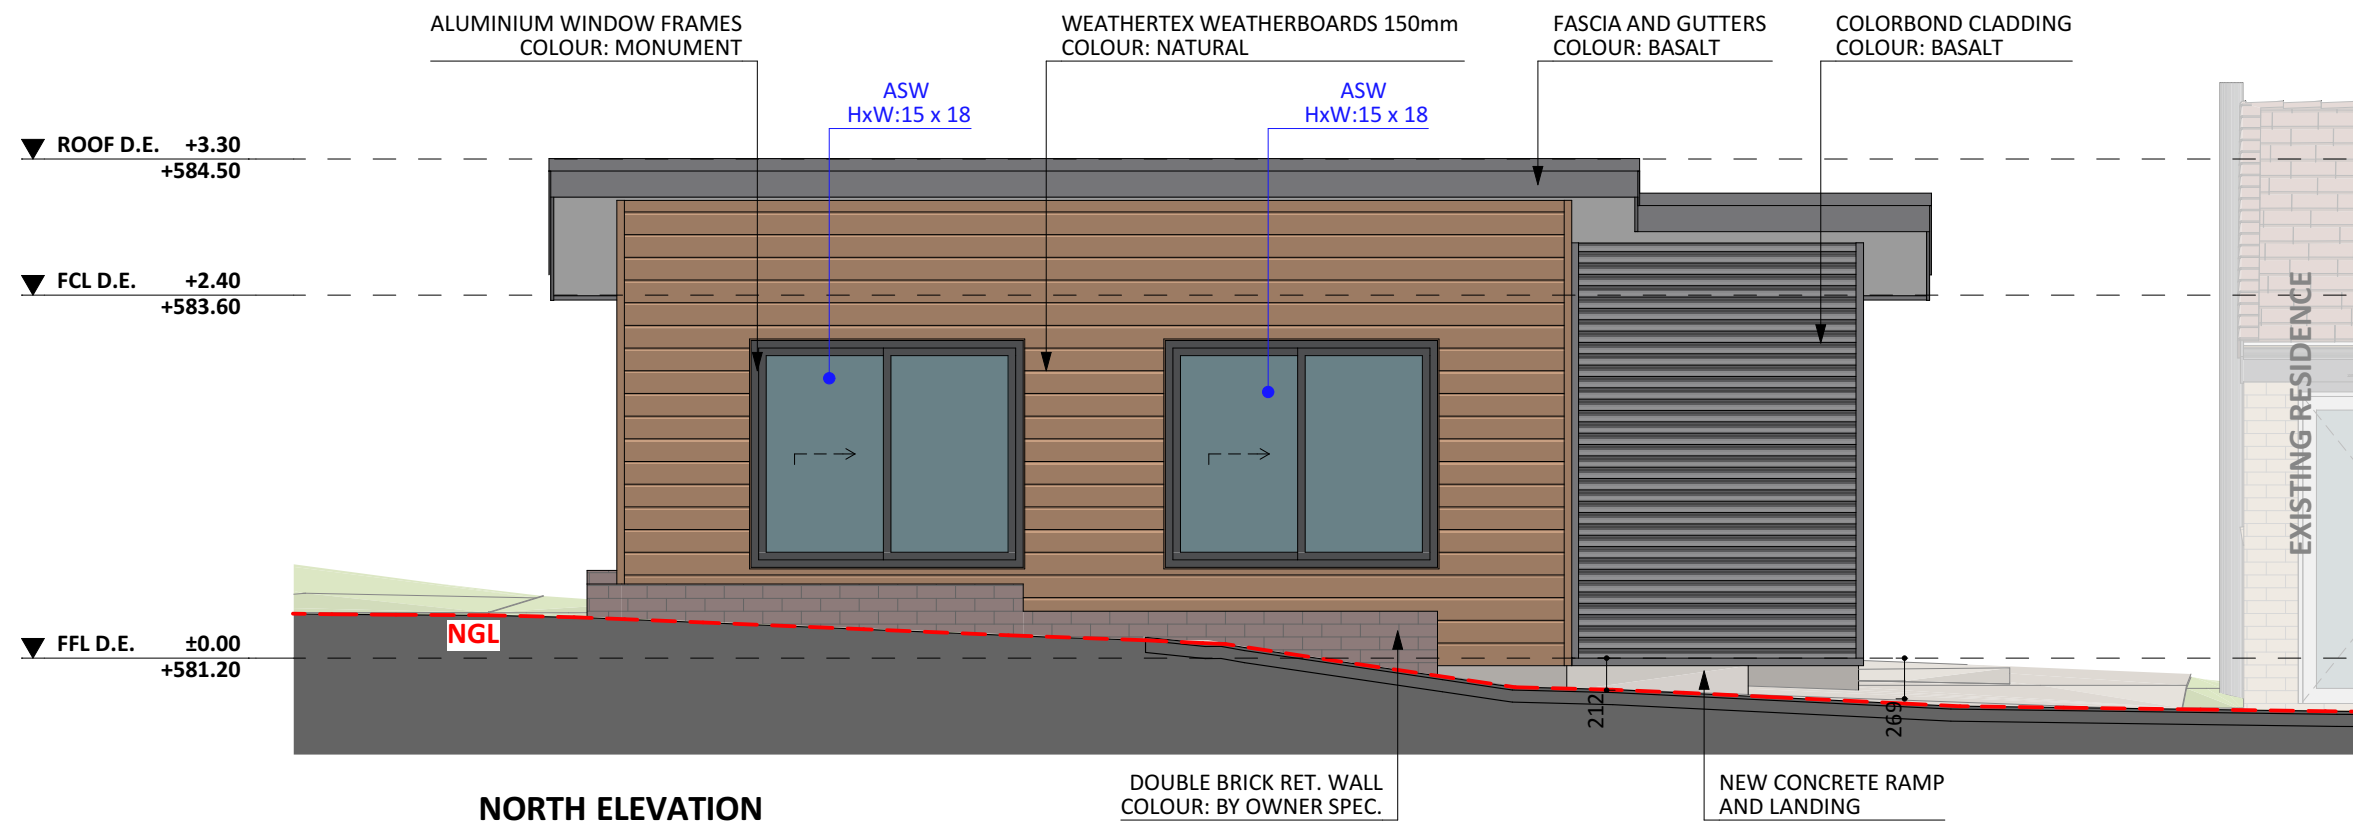


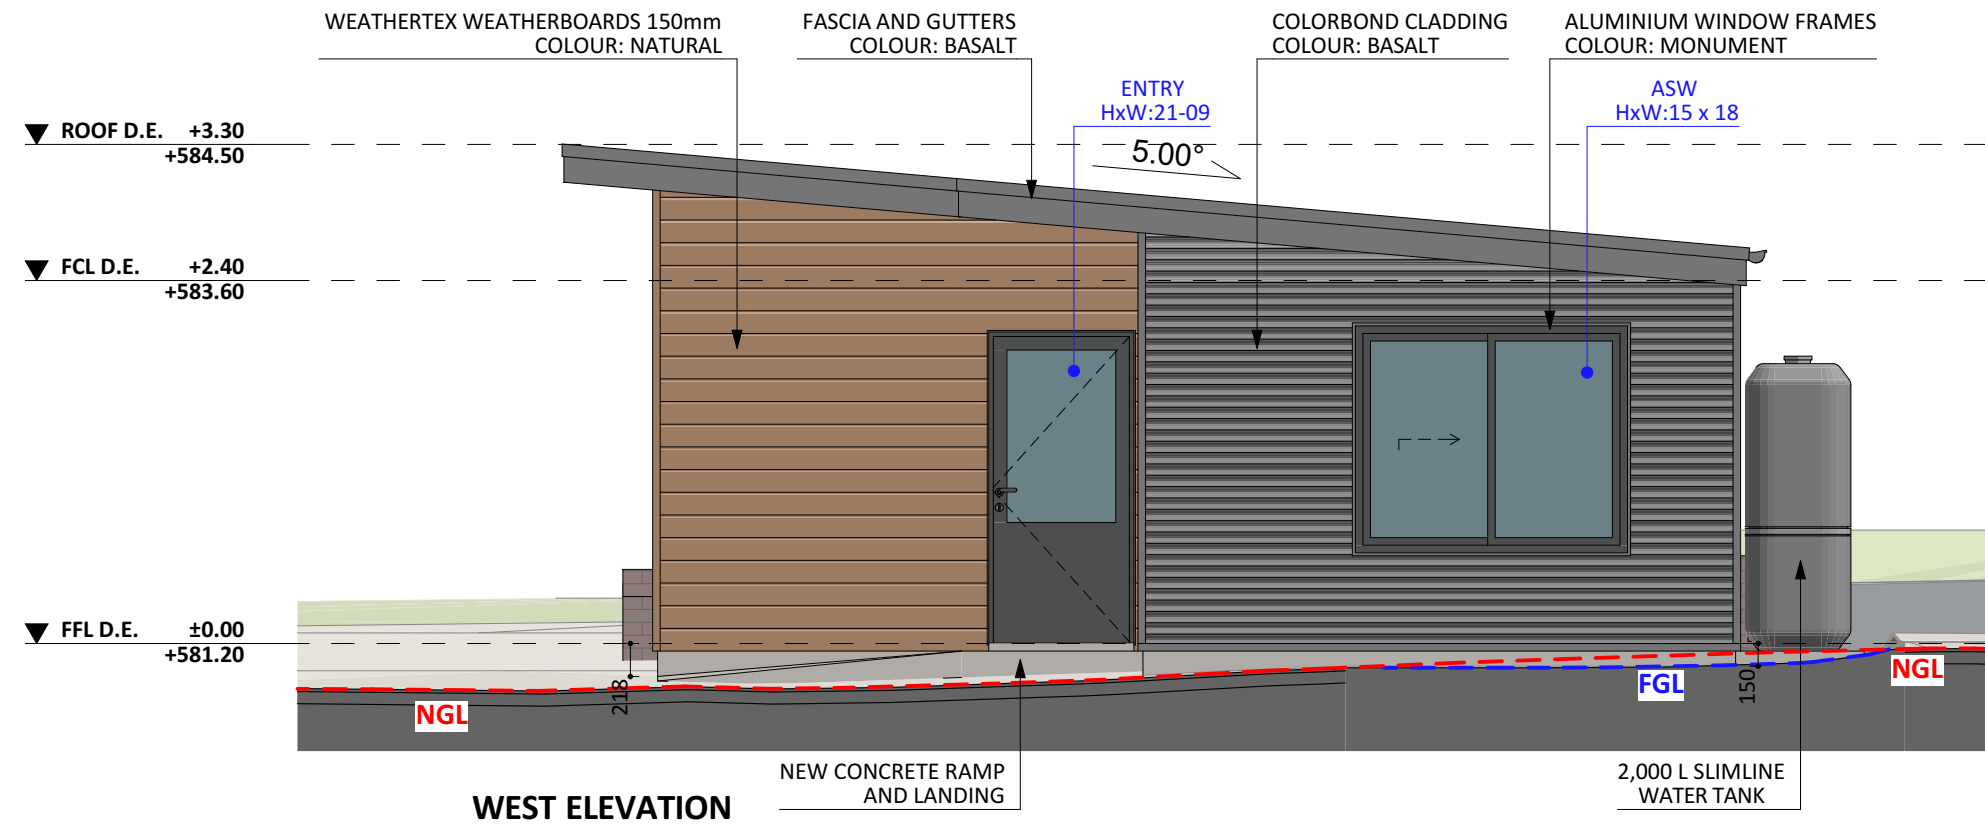

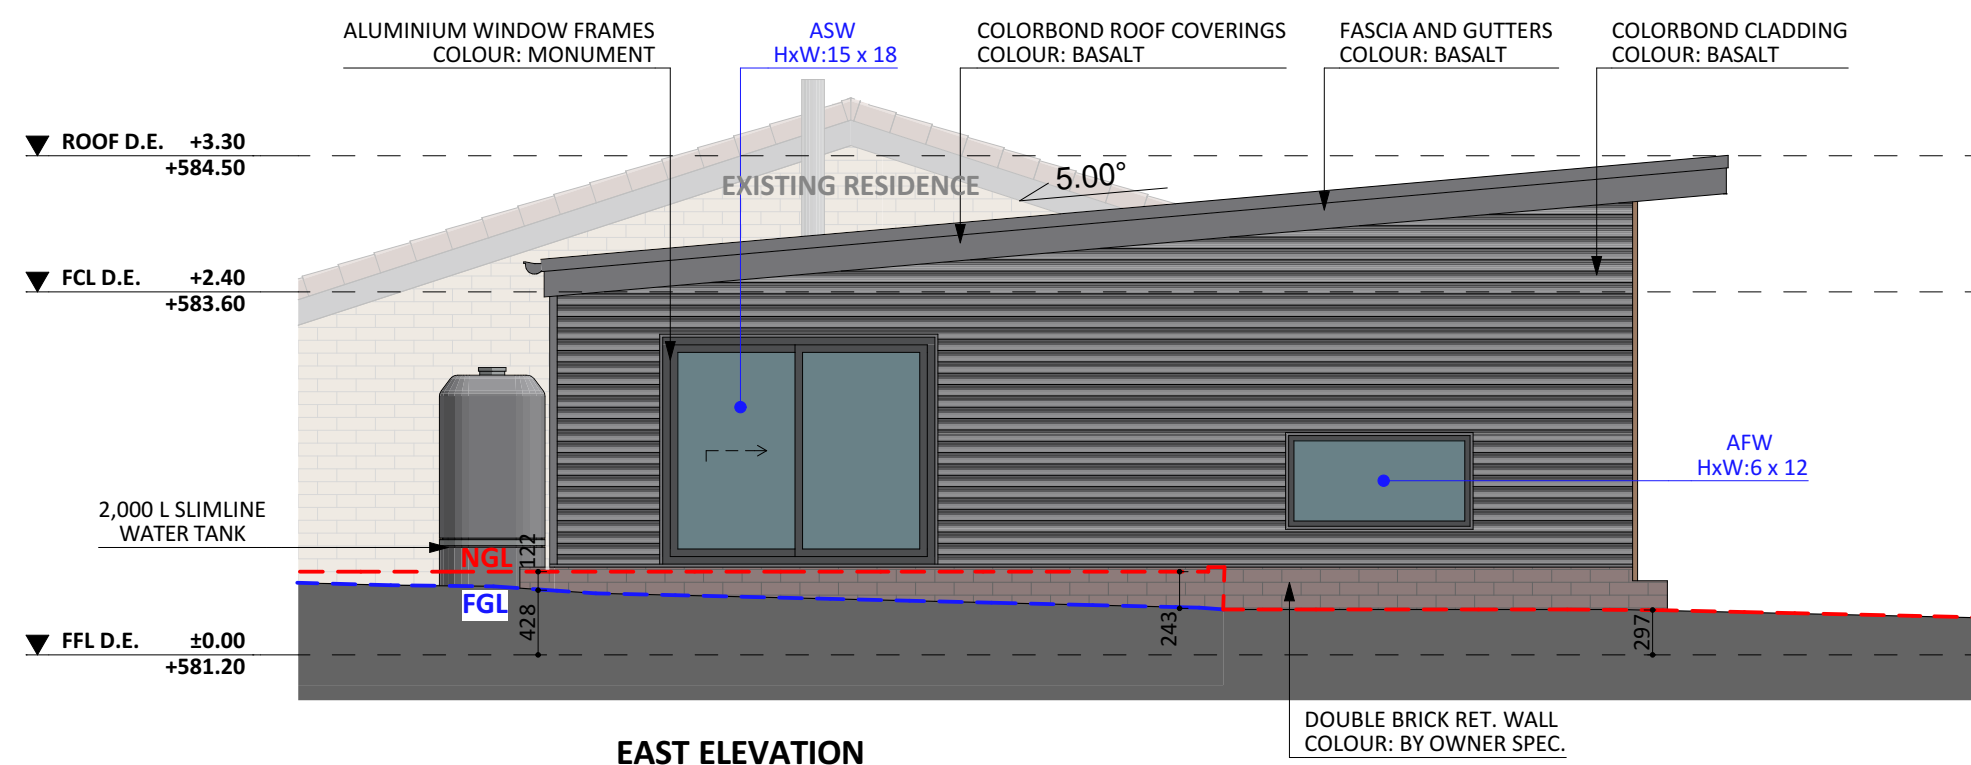

EAST ELEVATION

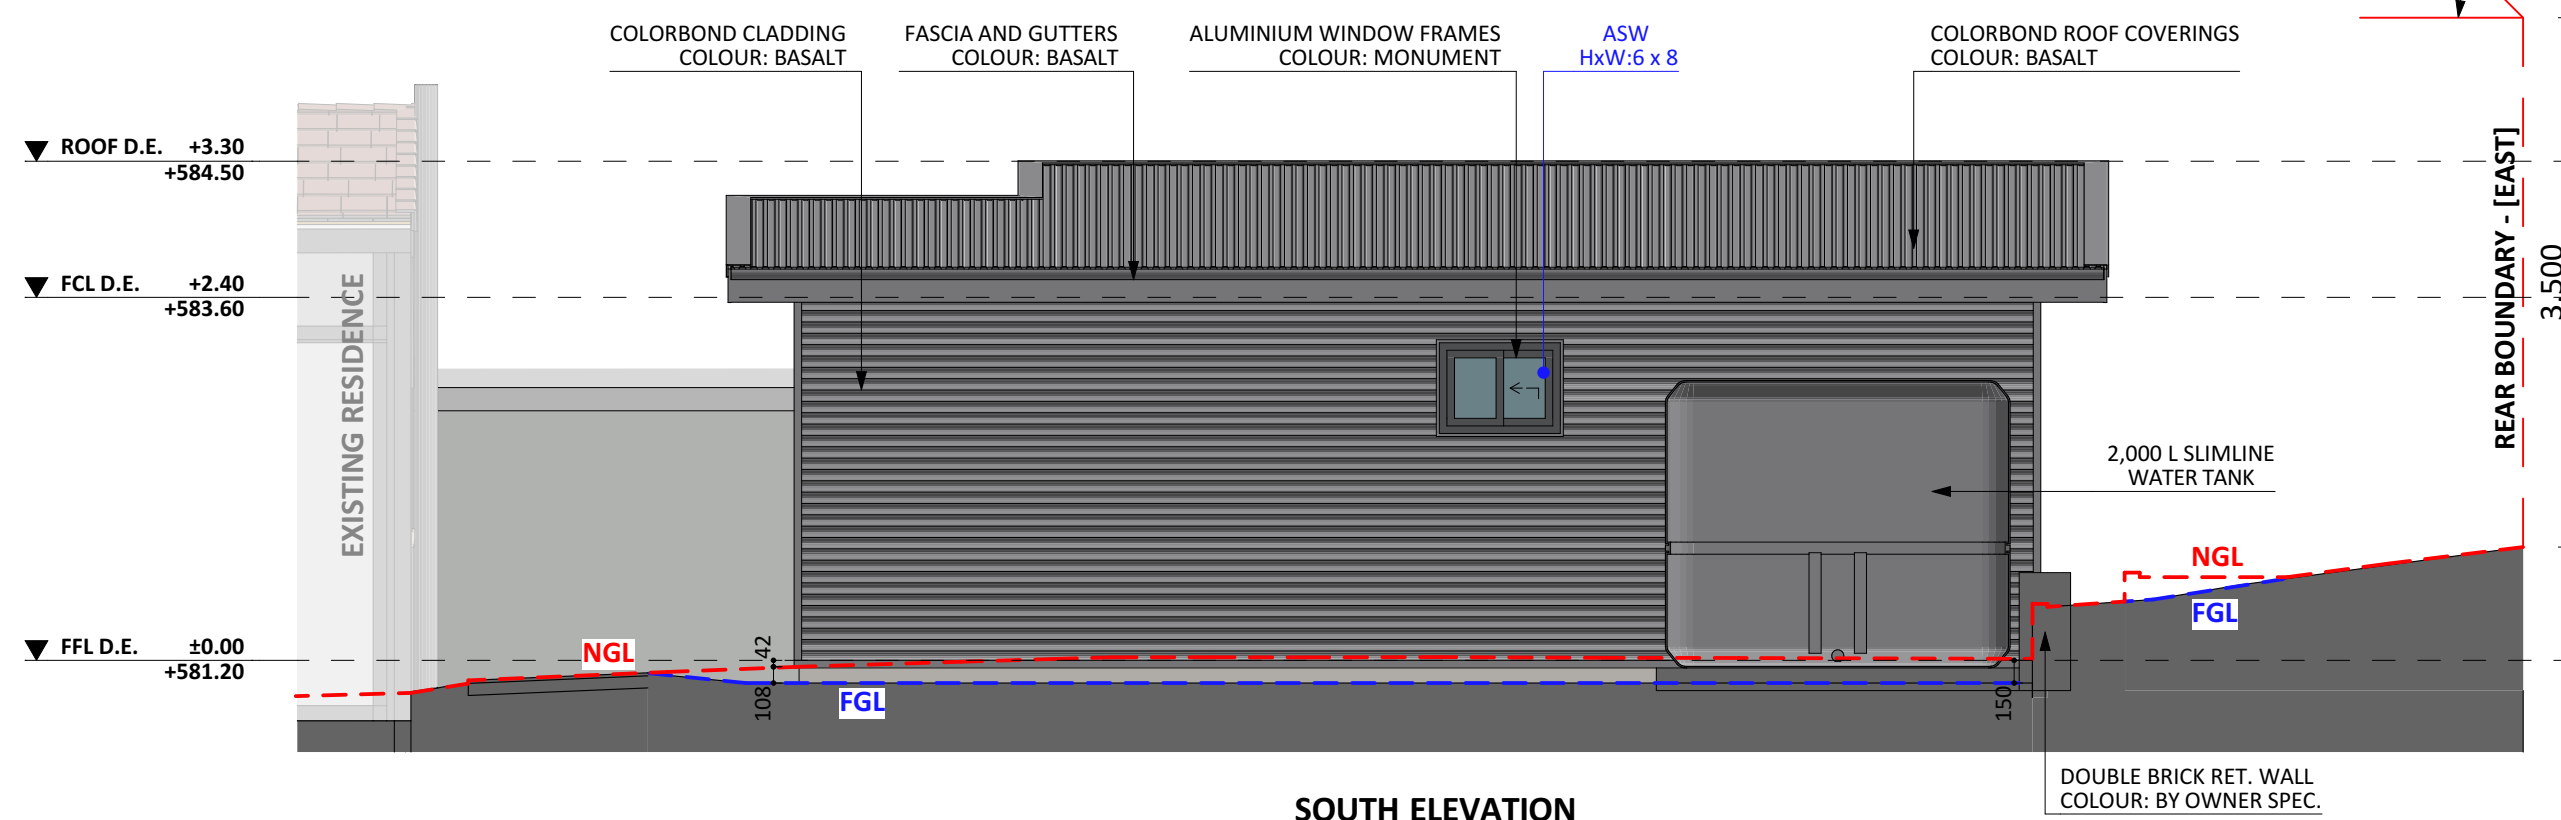

SOUTH ELEVATION