




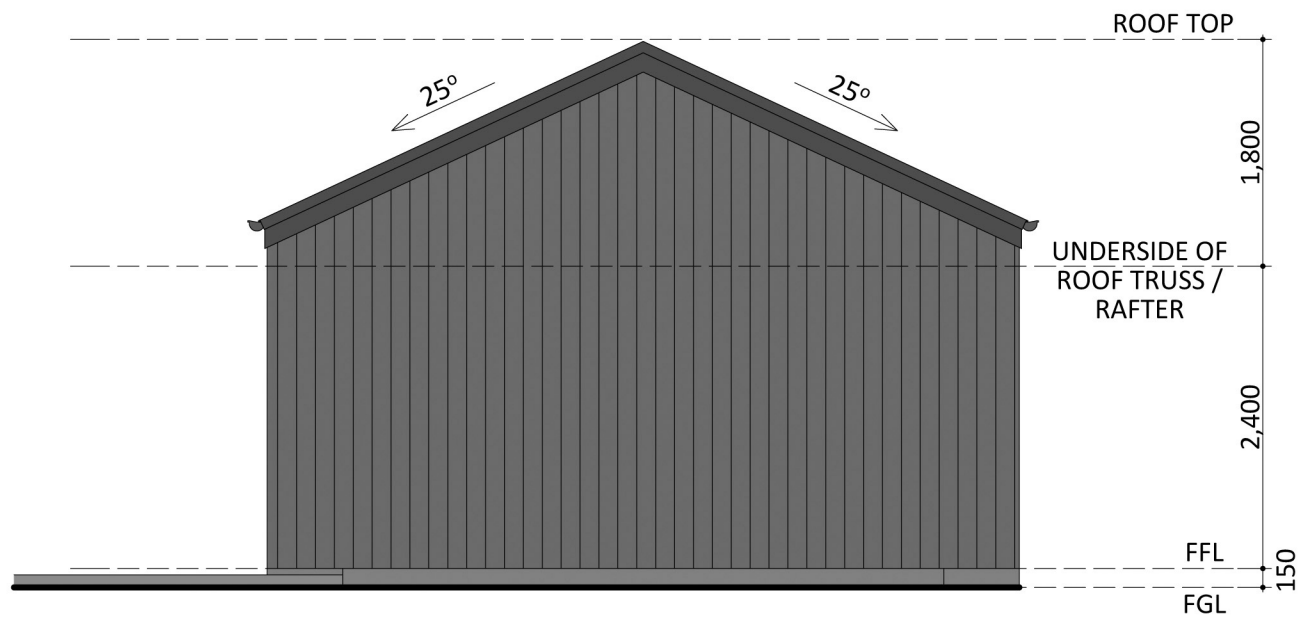


ELEVATION 1

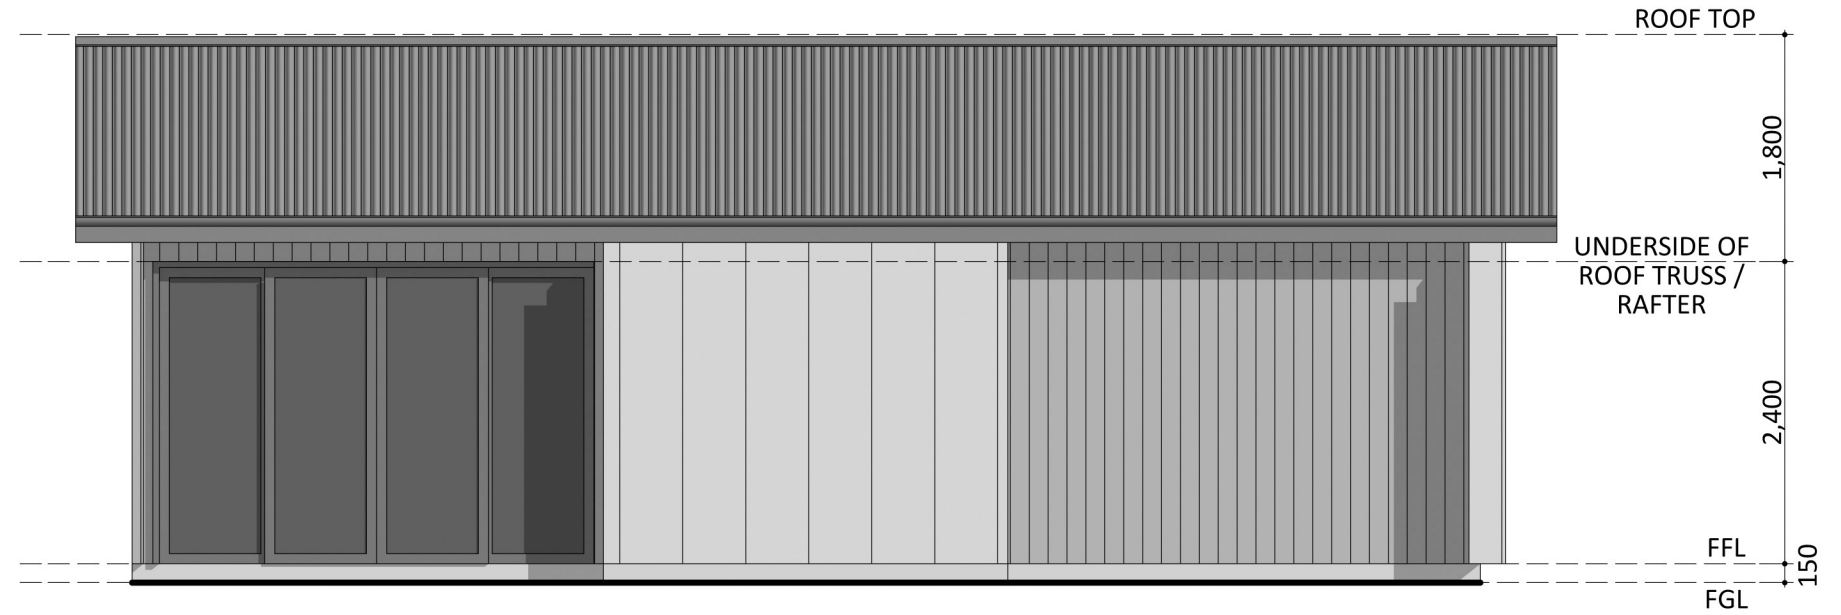

ELEVATION 2

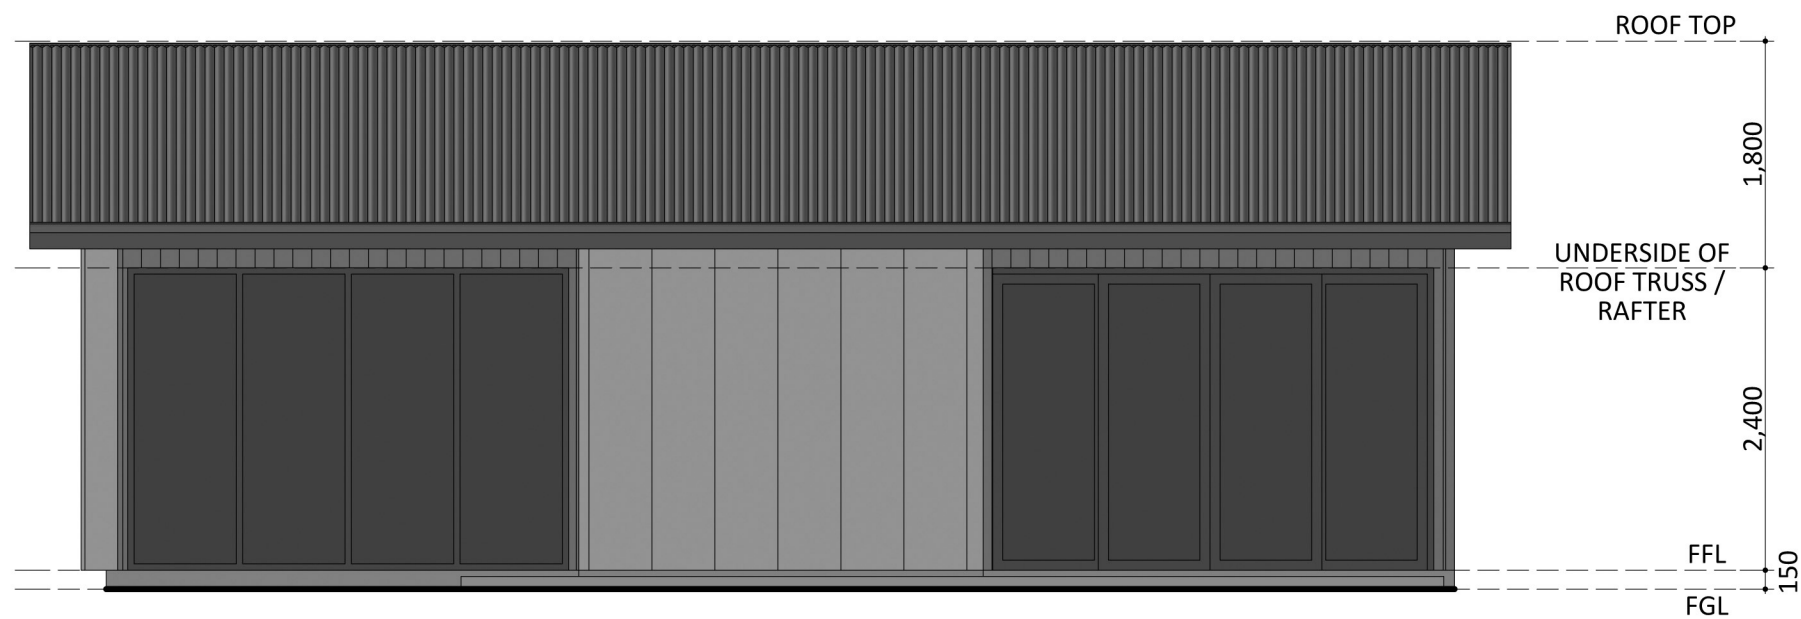

ELEVATION 3

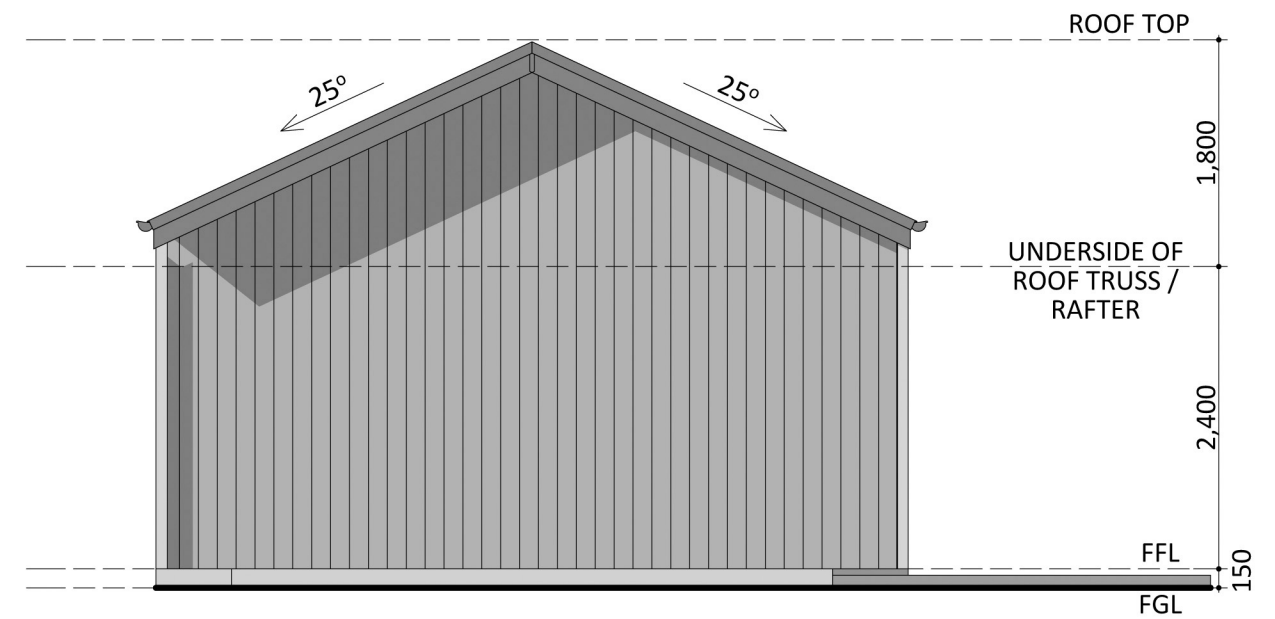

ELEVATION 4