


NORTH ELEVATION

EAST ELEVATION

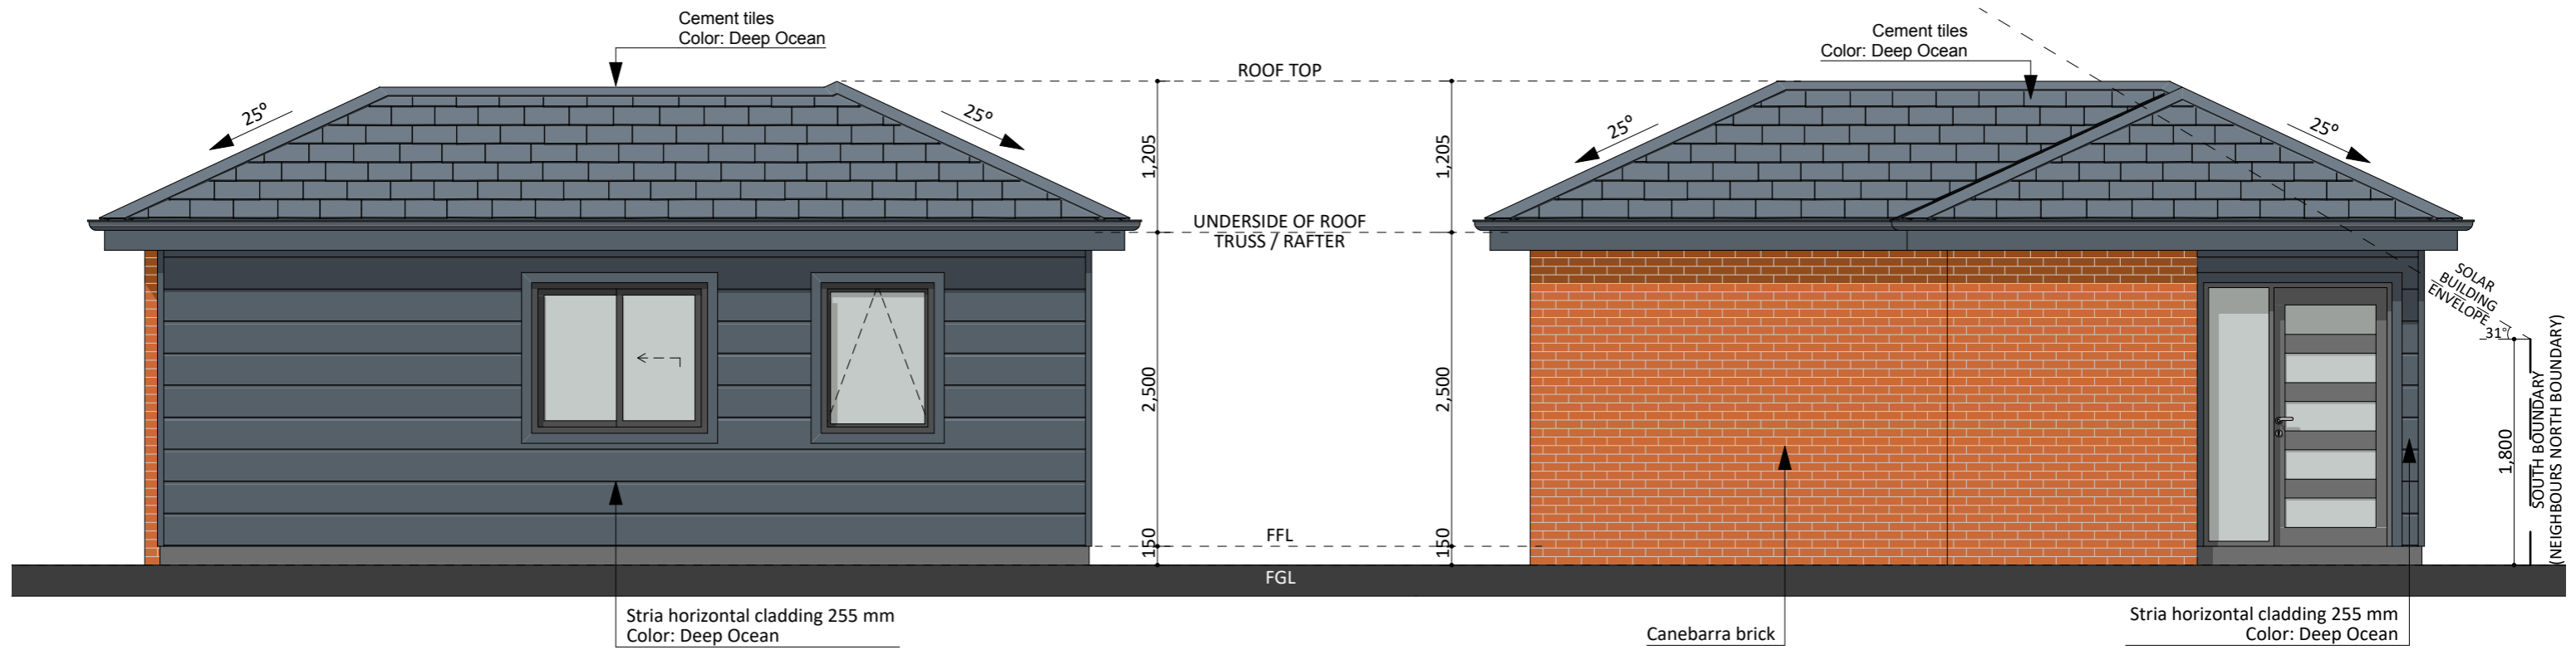

SOUTH ELEVATION

WEST ELEVATION