



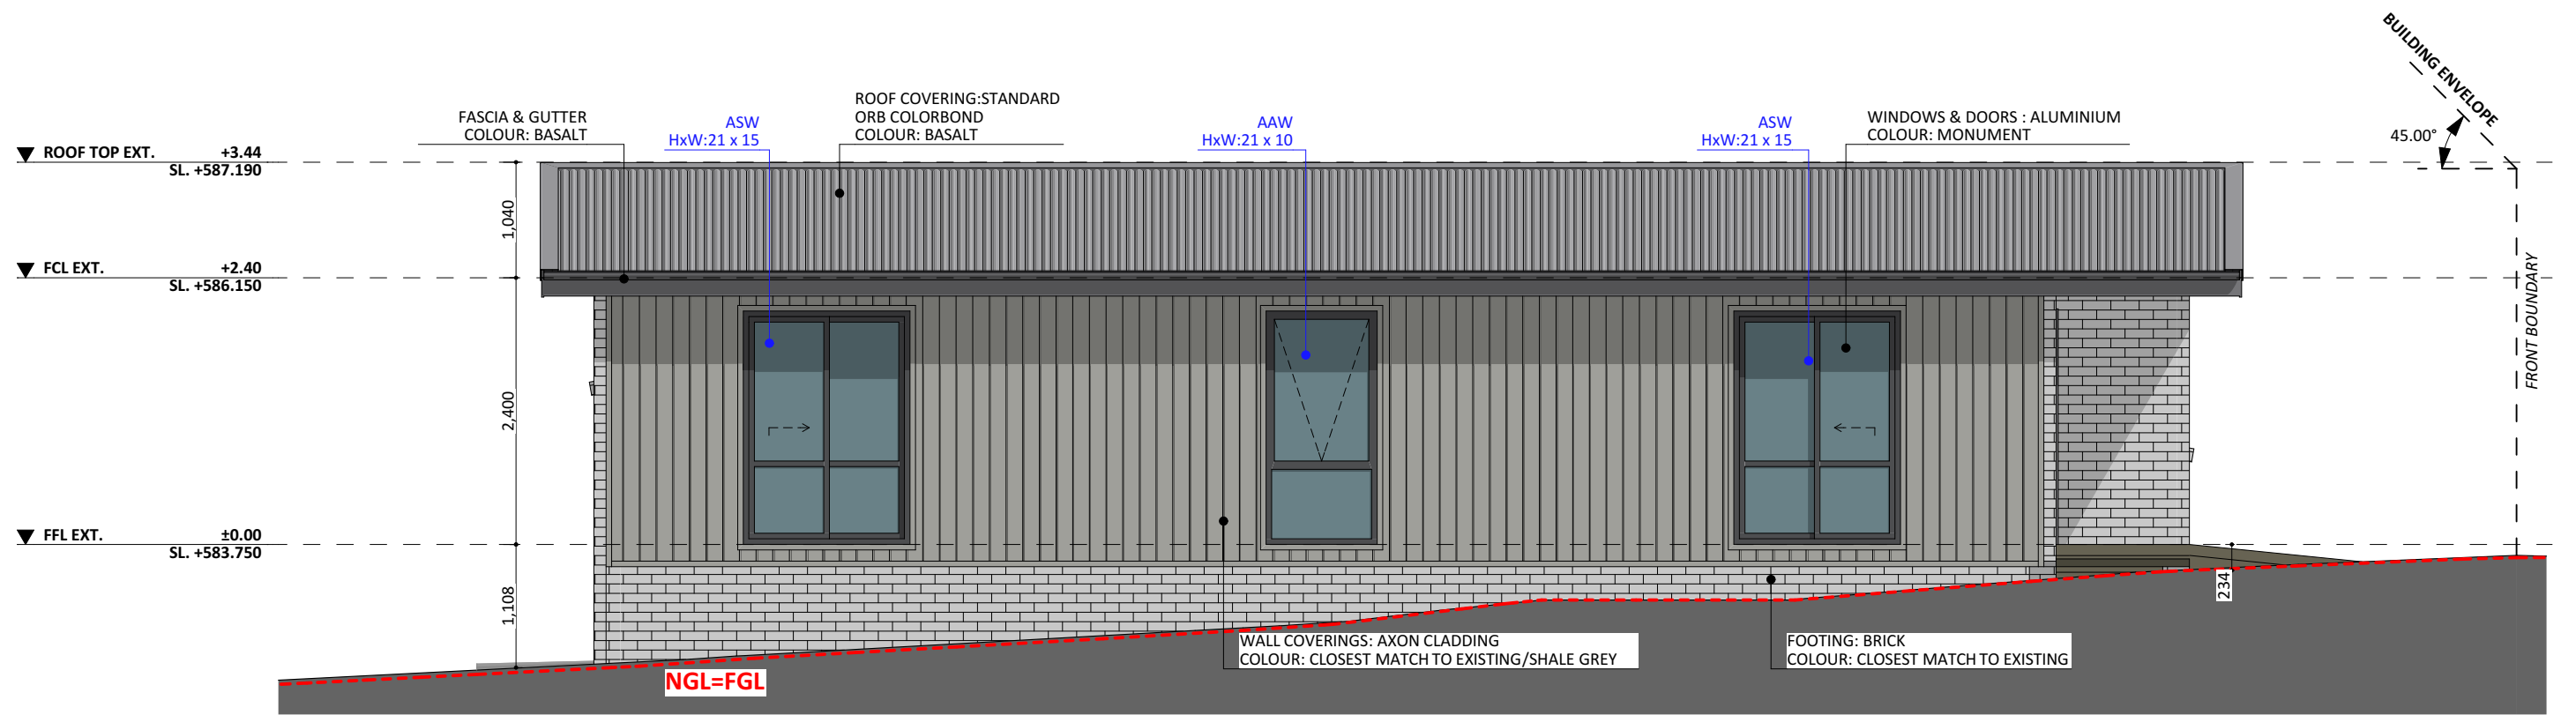


NORTH - EAST ELEVATION

1:60

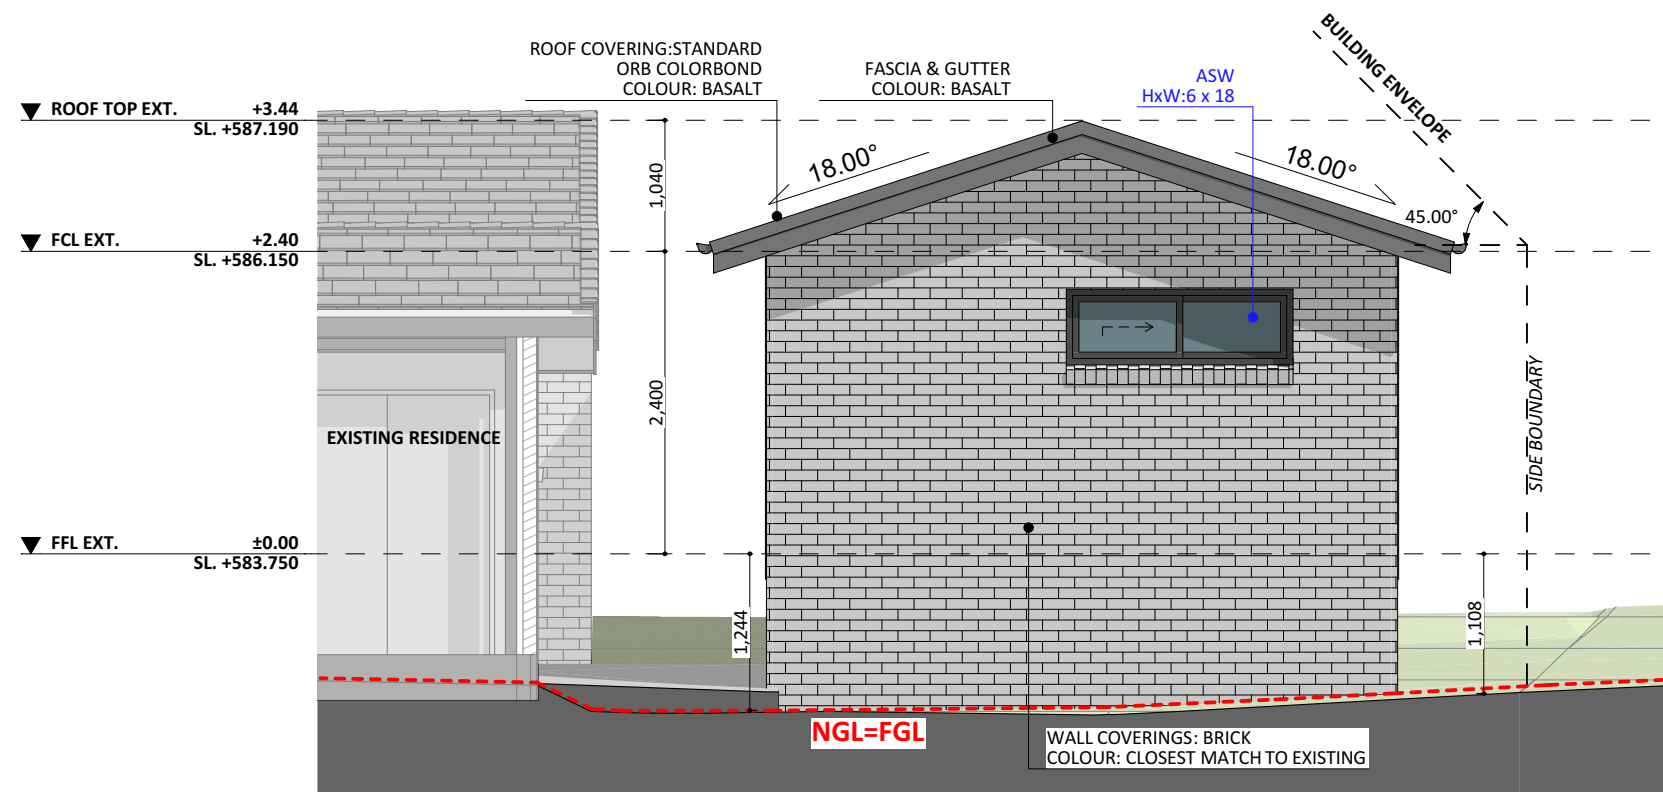


SOUTH - EAST ELEVATION

1:60

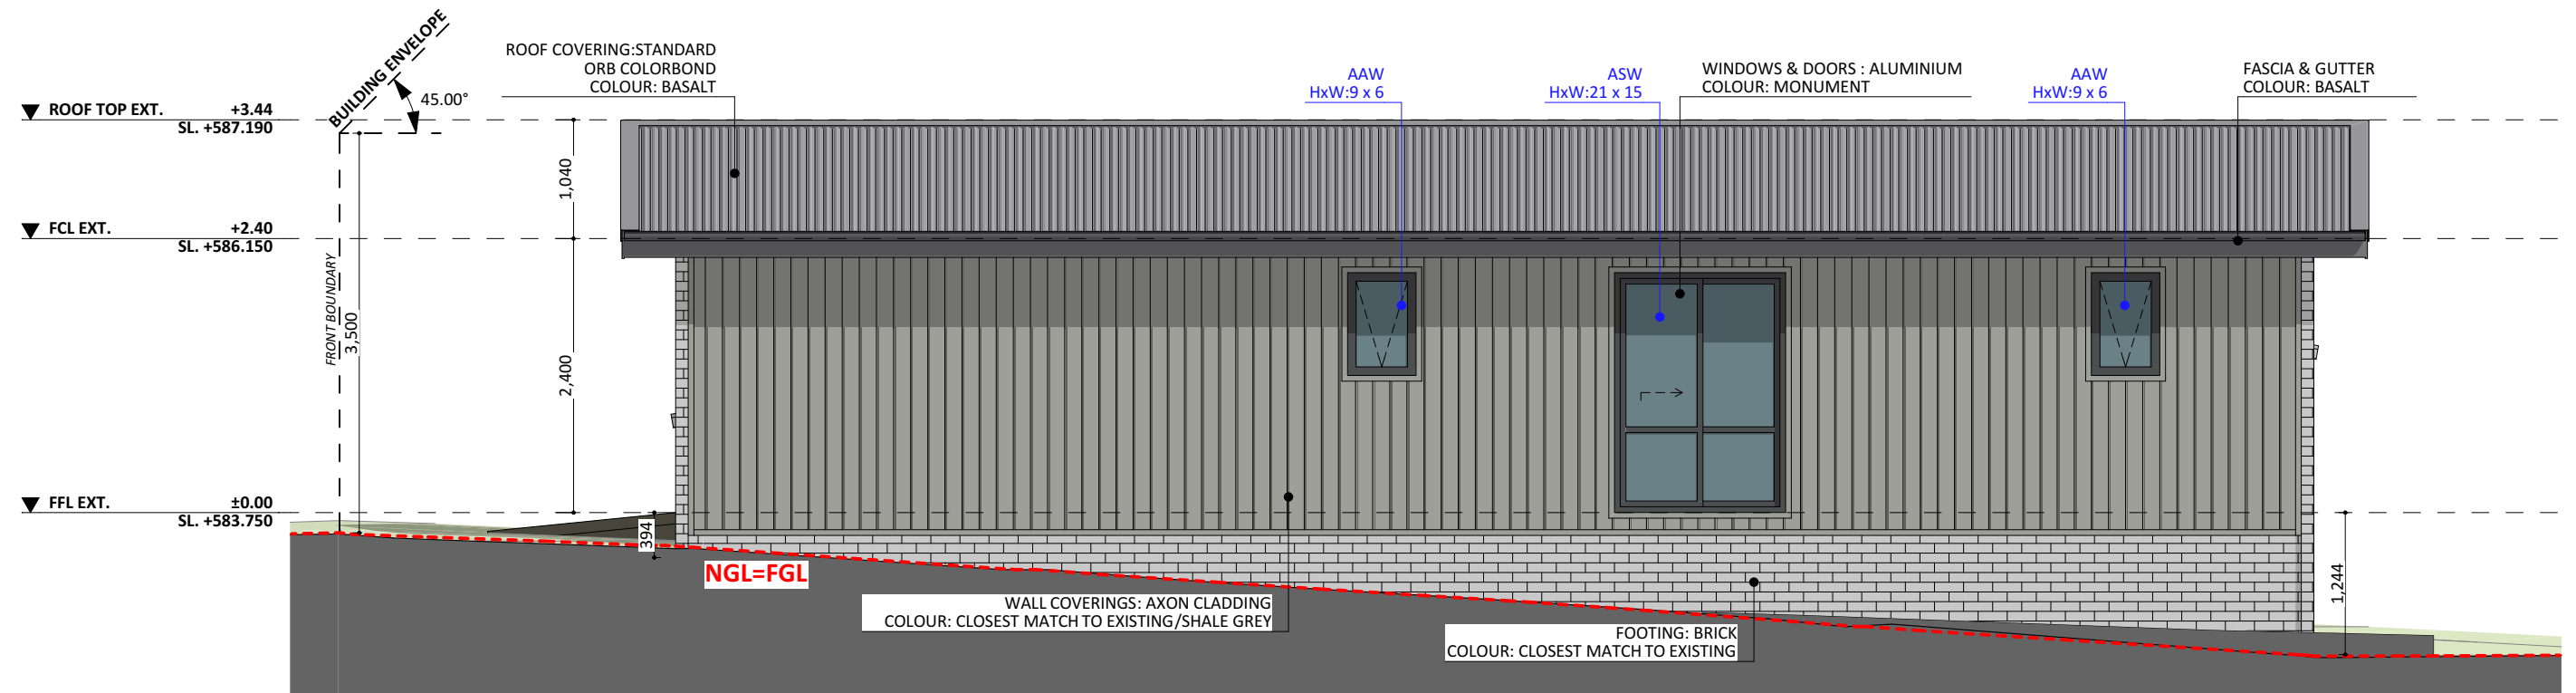

SOUTH - WEST ELEVATION

1:60

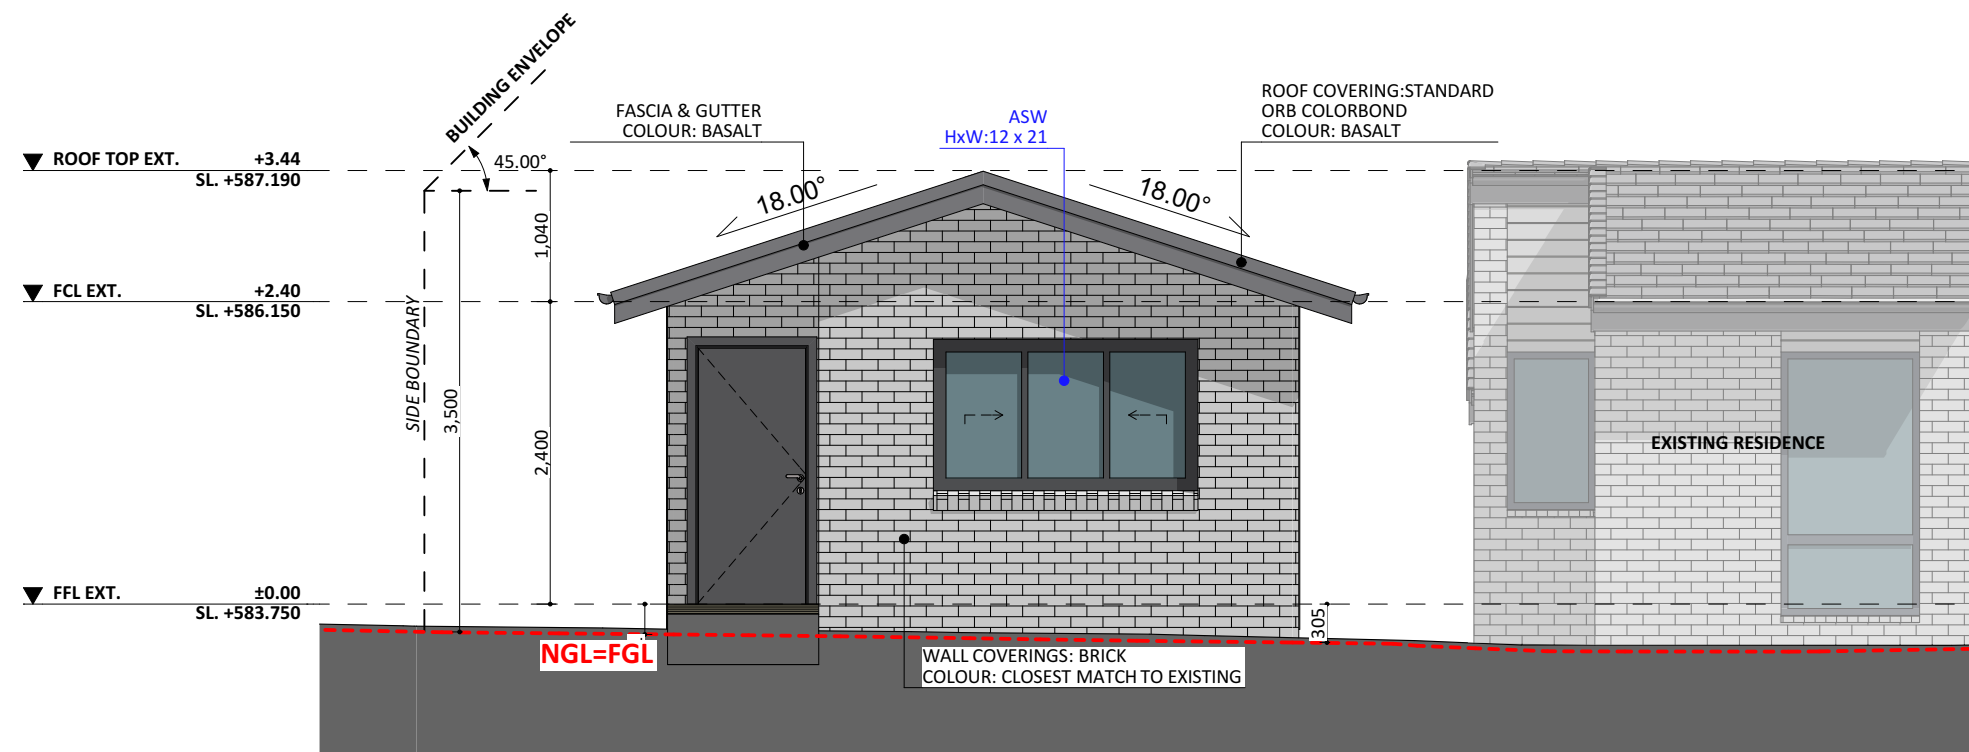

NORTH - WEST ELEVATION

1:60